


This drawing is to be read in conjunction with all other relevant technical information, statutory approvals, specifications and 3rd party information. Do not scale from this drawing. Use only dimensions provided. All dimensions and levels to be checked on site and all discrepancies must be reported to the drawings author immediately. Responsibility cannot be accepted for alteration and/or deviation from this design without the prior acknowledgement of the drawings author. Any commercial decisions relating to this information must make due allowance for dimensional and area variation resulting from the design development and construction processes as well as the requirements of statutory authorities. This drawing is to be used only for the purposes indicated. This drawing is copyright and the property of Northmill Associates Ltd (NMA) and must not be reproduced without prior written agreement. Any Intellectual Property Rights (IPR) relating to the design(s) described in this drawing belong to the originating designer and, where it is not NMA's design, no credit for the design or IPR is sought by this drawings author.

PLANNING NOTES:


- Proposals are subject to statutory consents and their related conditions.
- Proposals are indicative only and subject to further detailed design.
- Areas are approximate and are based on existing measured data provided by others.
- Proposals may be subject to 3rd party agreements such as party wall agreements, rights of light, access easements and other legal covenants.
- Proposals are subject to legal agreements and amendments to existing leases agreements where applicable.

KEY:

- Application Site Boundary
- Ownership Boundary

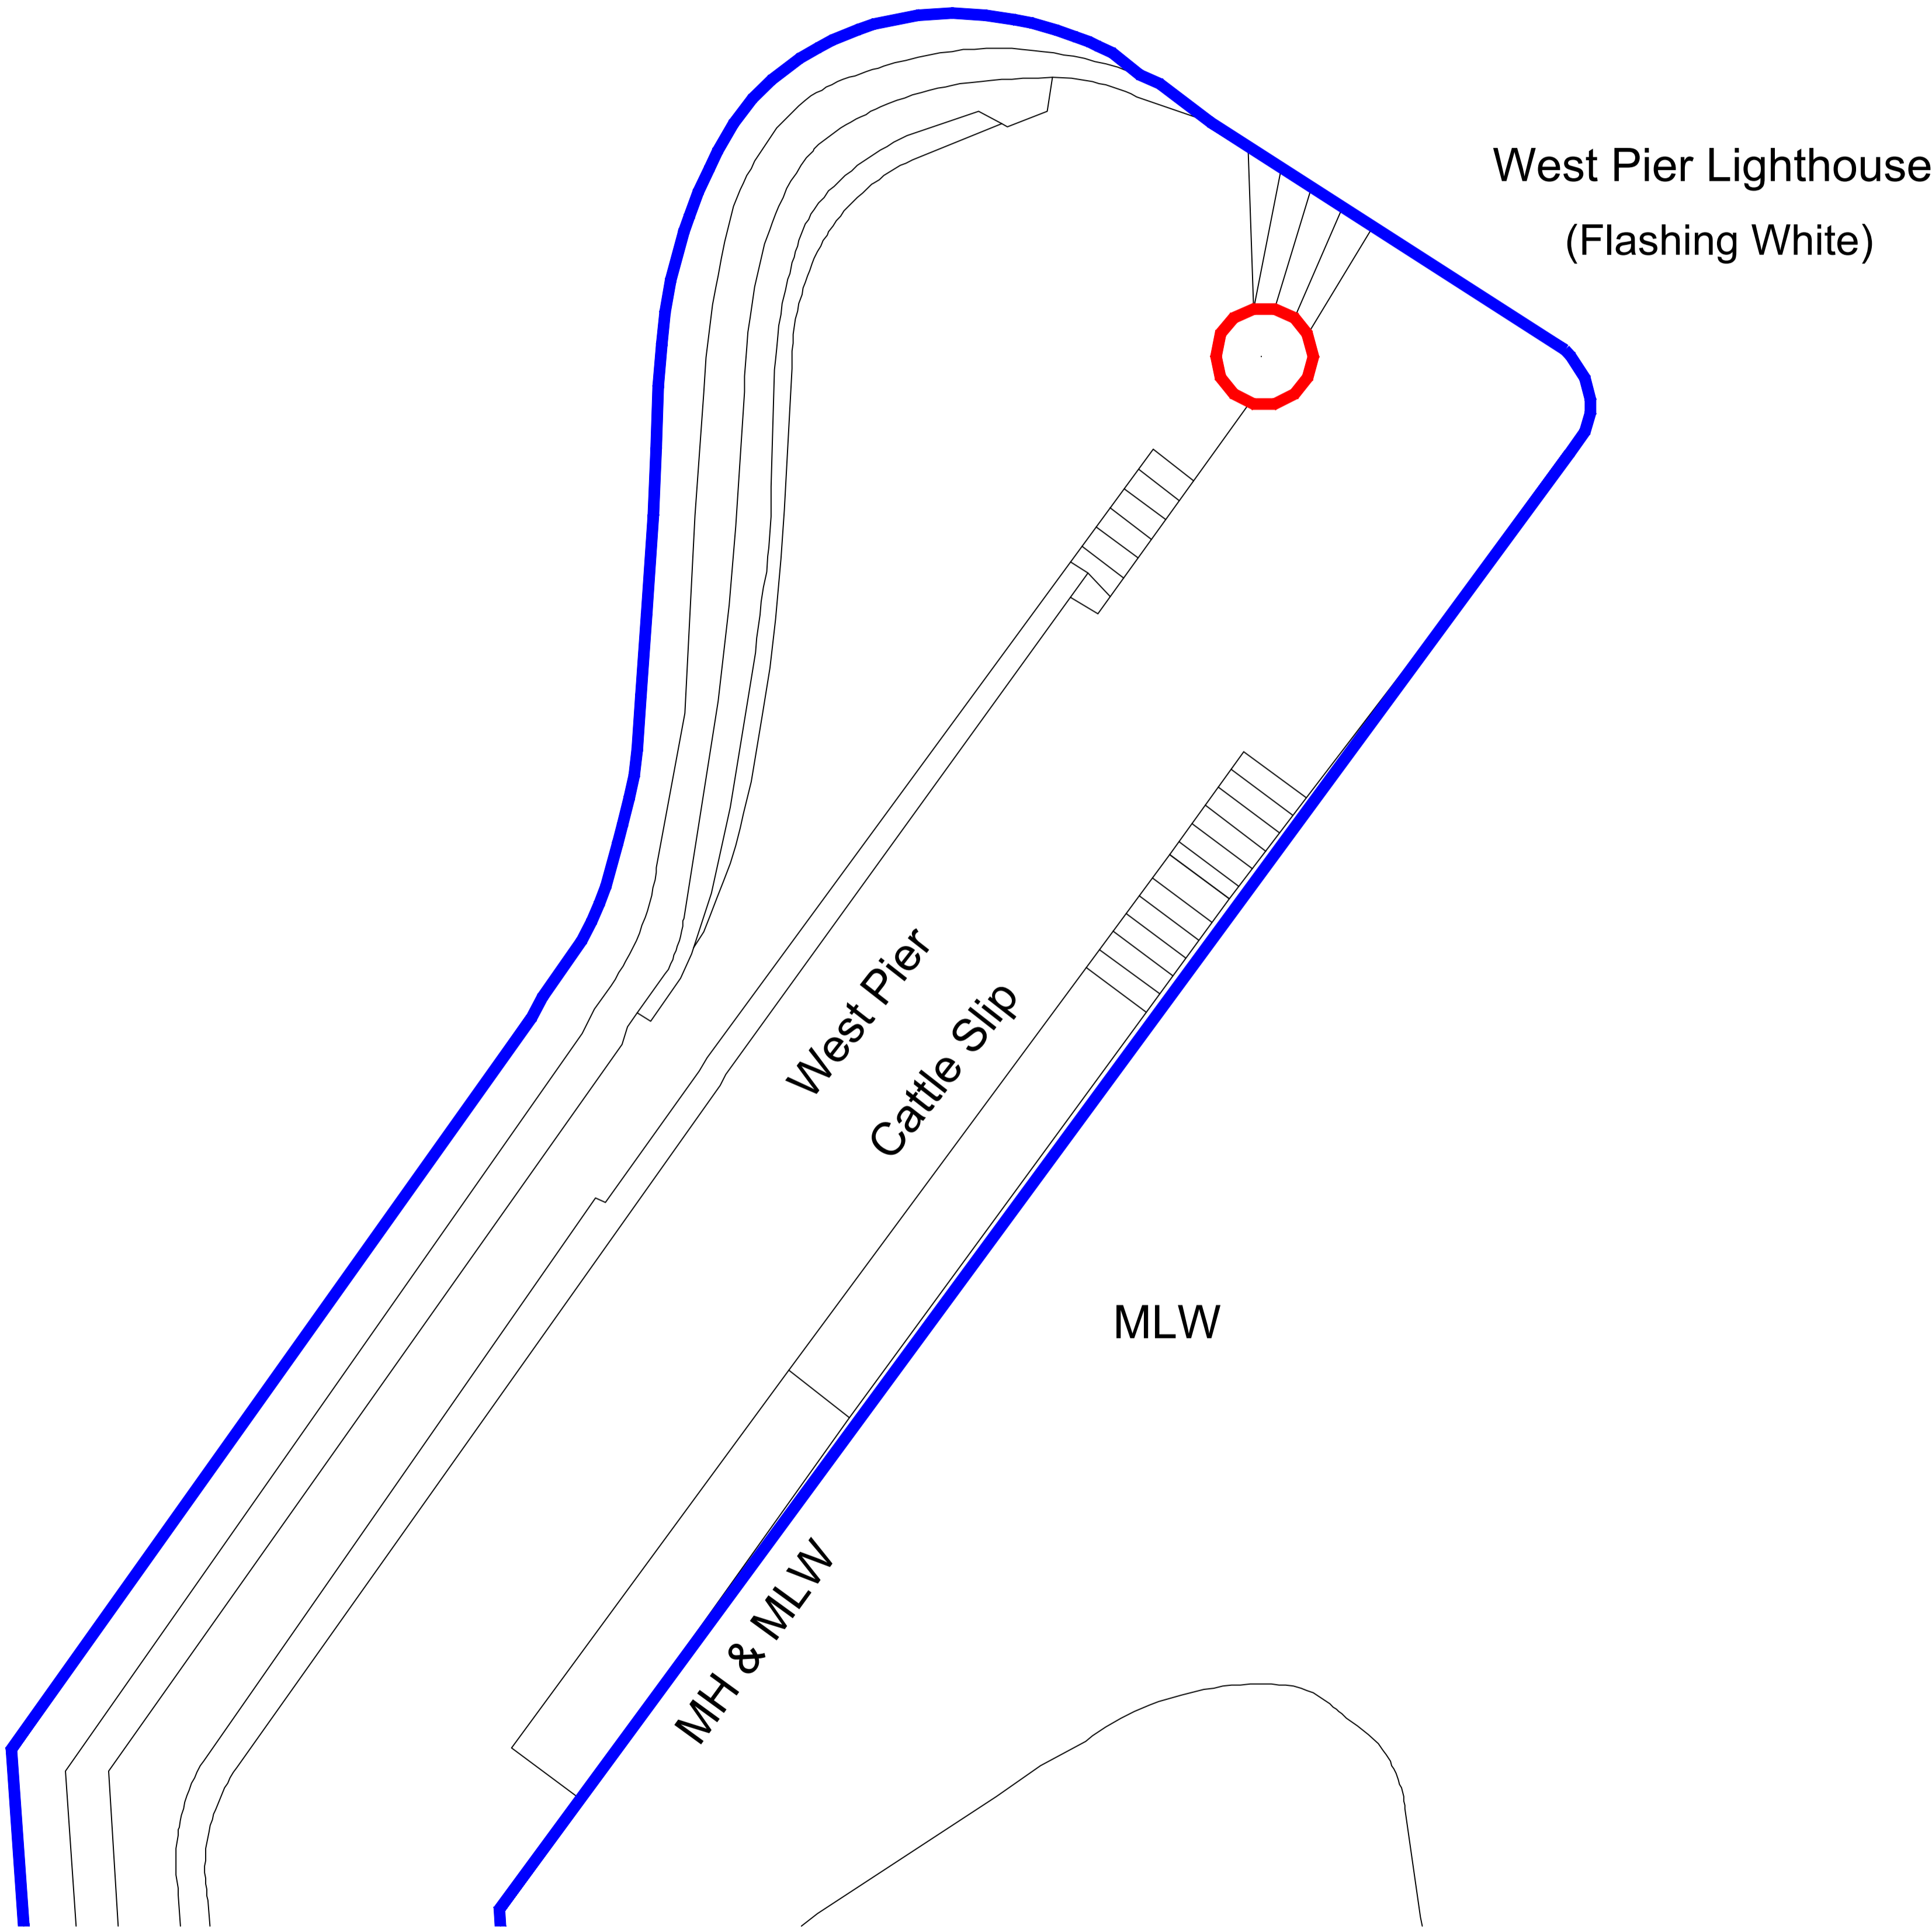

EXISTING SITE PLAN

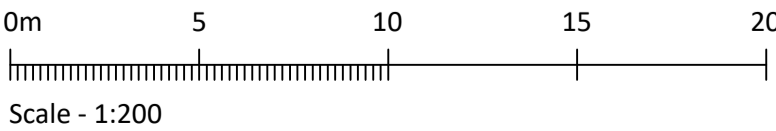

P1	FIRST ISSUE	HD	IG	07/10/2021
Rev	Description	By	Chk	Date



Project	WEST PIER LIGHTHOUSE West Pier Whitehaven CA28 7LY		
Client	Whitehaven Harbour Commissioners		
Drawing	Existing Site Plan		
Project	Nd2452	Scale @ A1	1:200
Drawn:	HD	Checked:	IG
Drawing No:	P.L(00)102	Date:	07/10/2021
		Status:	PLANNING
		Revision:	P1