

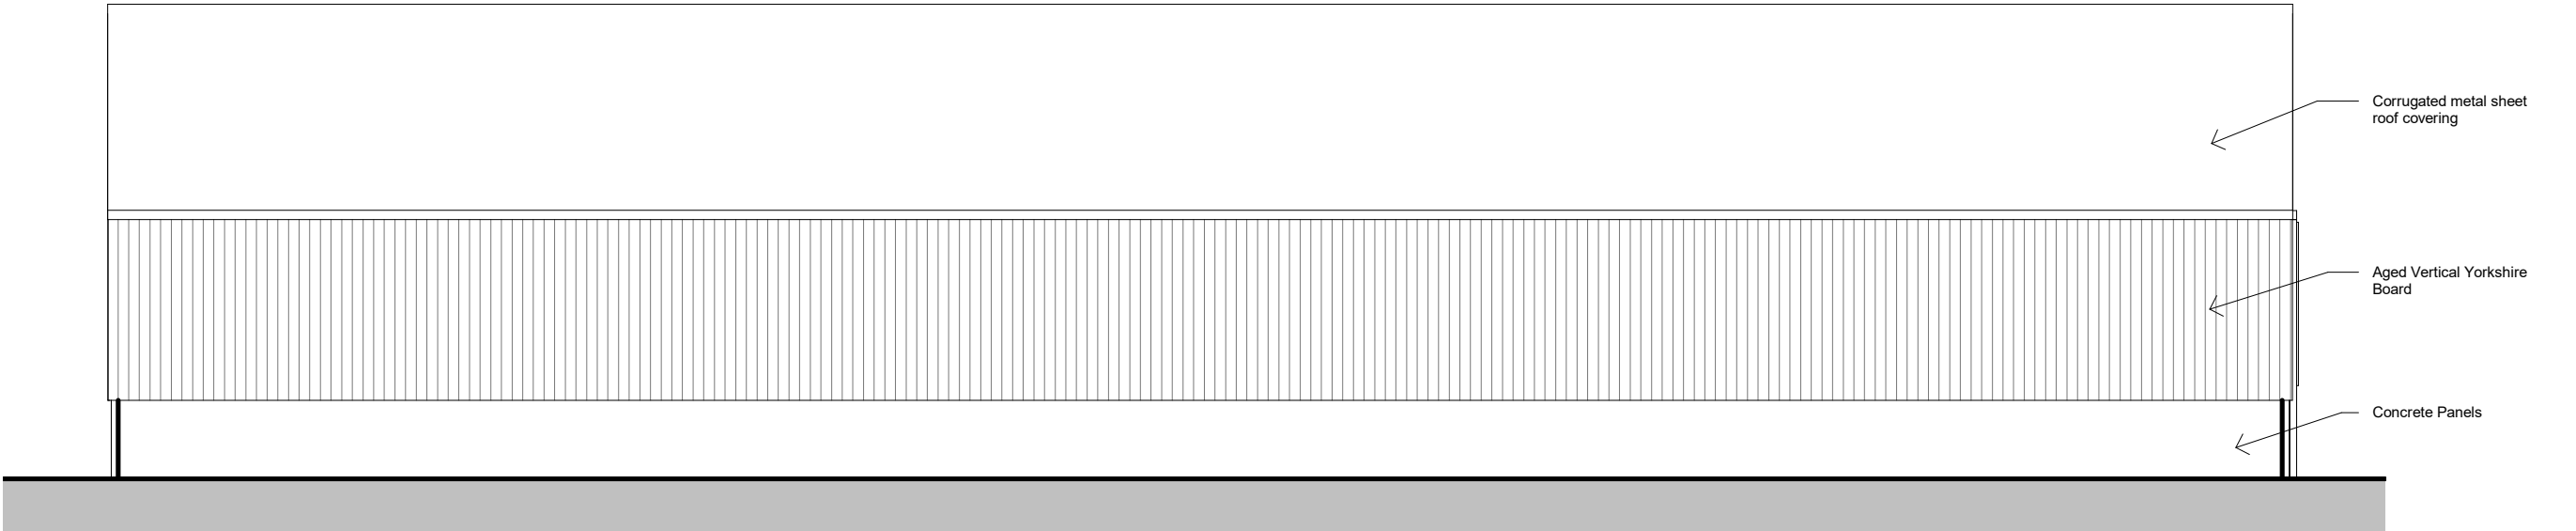



Ground  
1 : 100

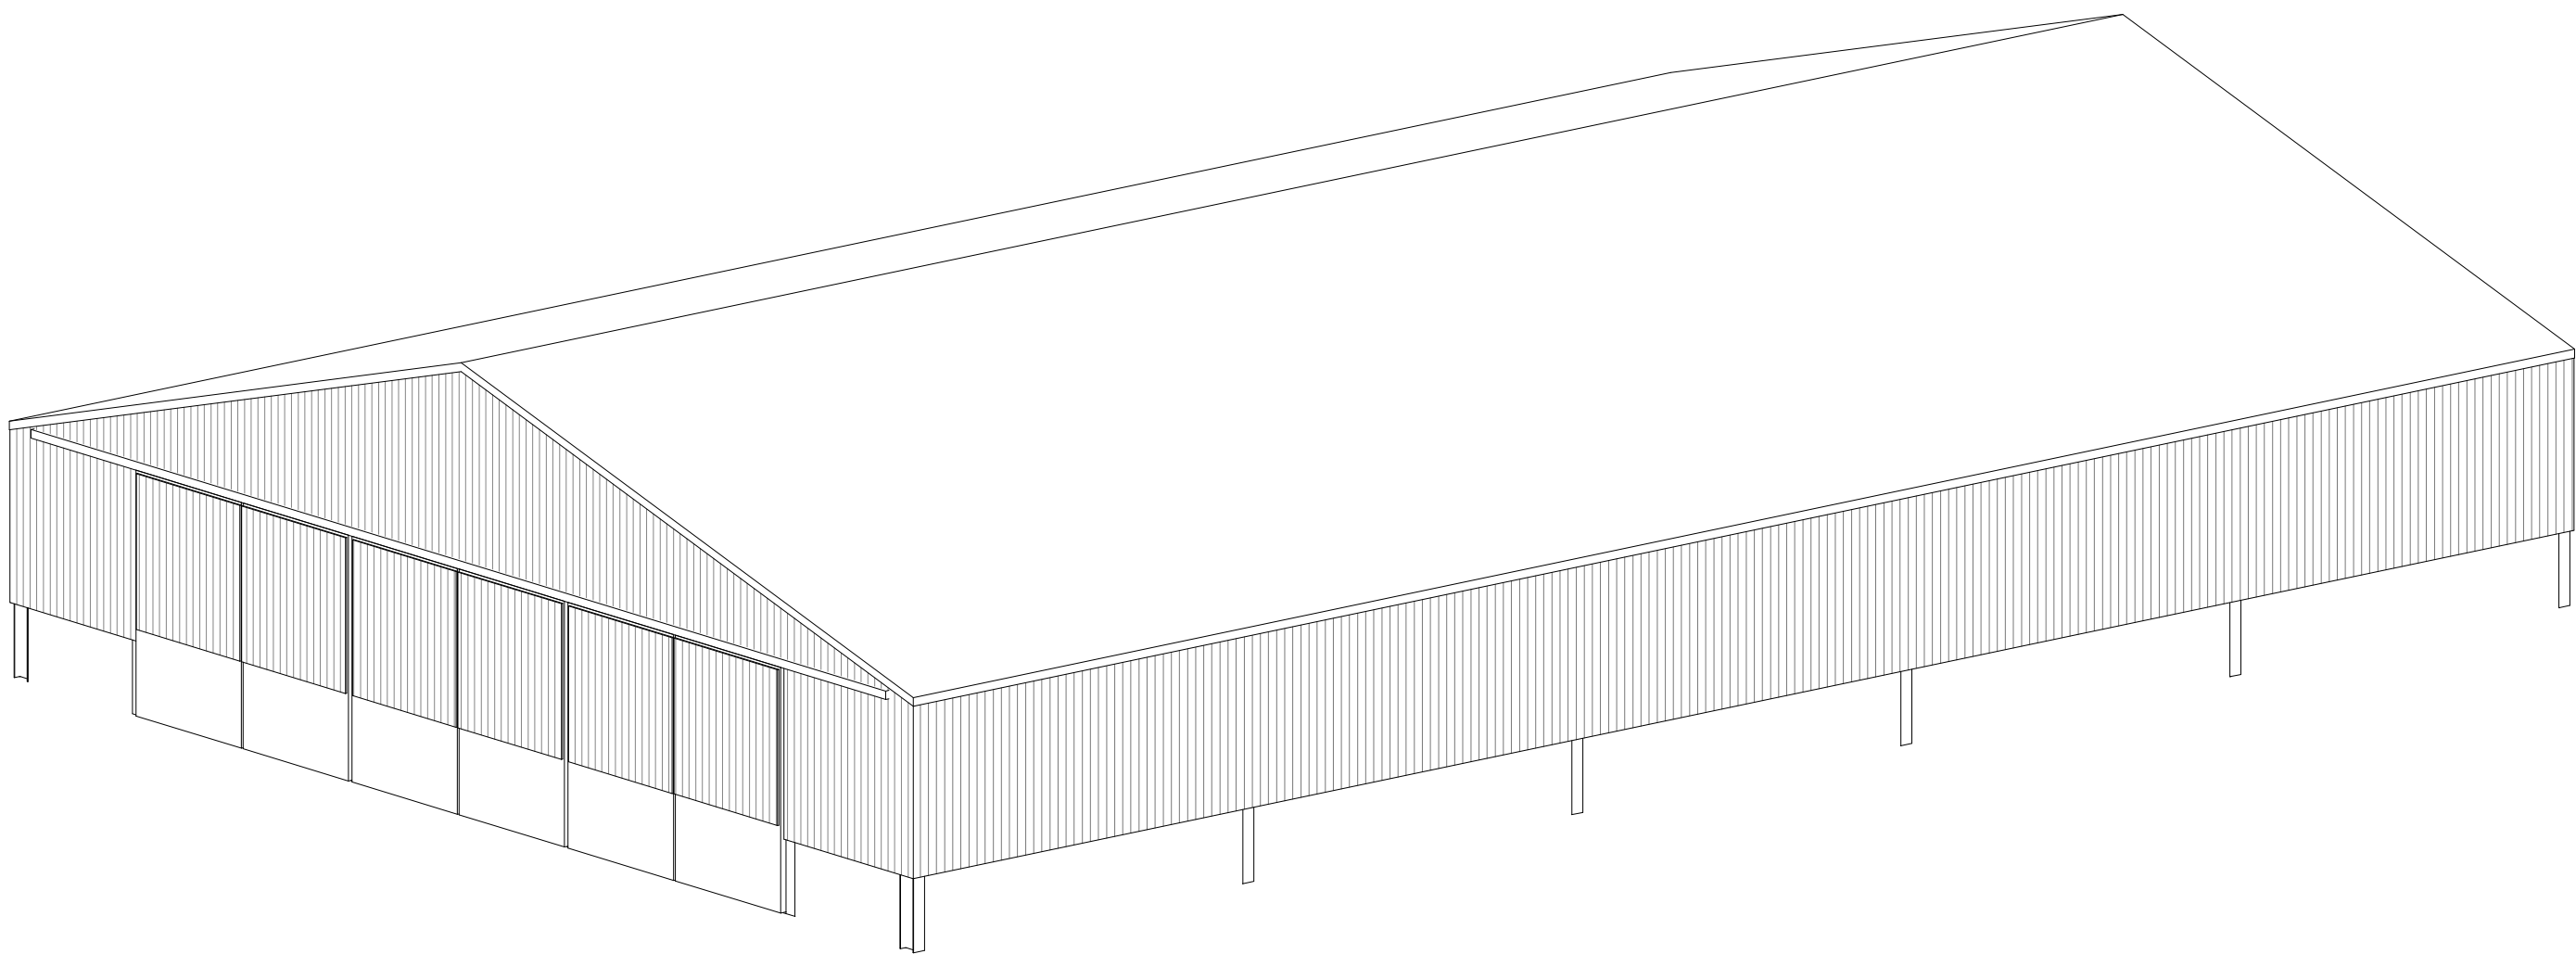


Side Elevation 01  
1 : 100

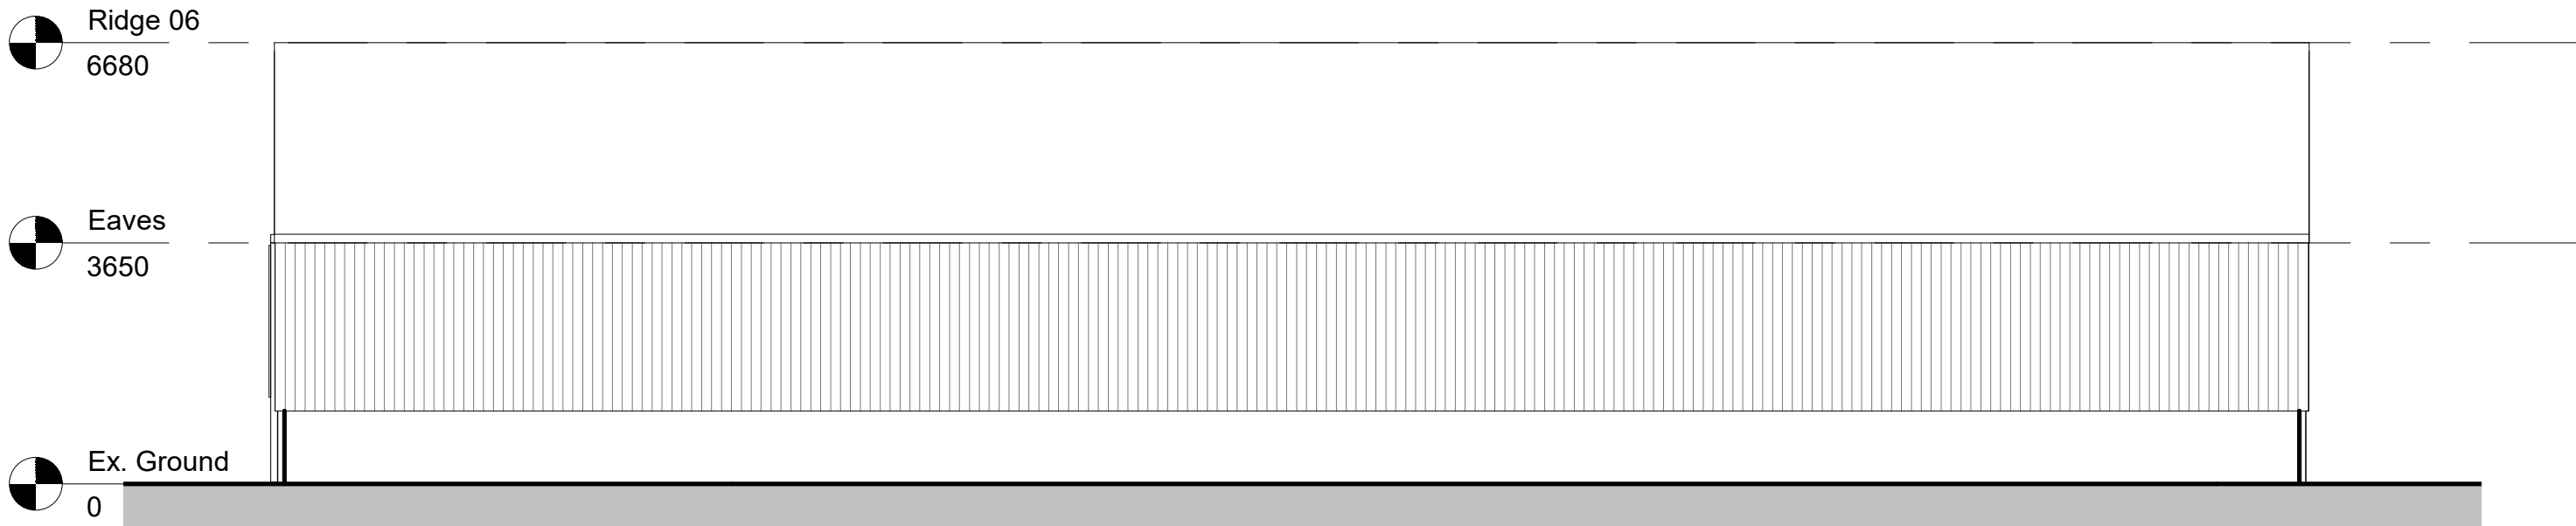


Side Elevation 02  
1 : 100

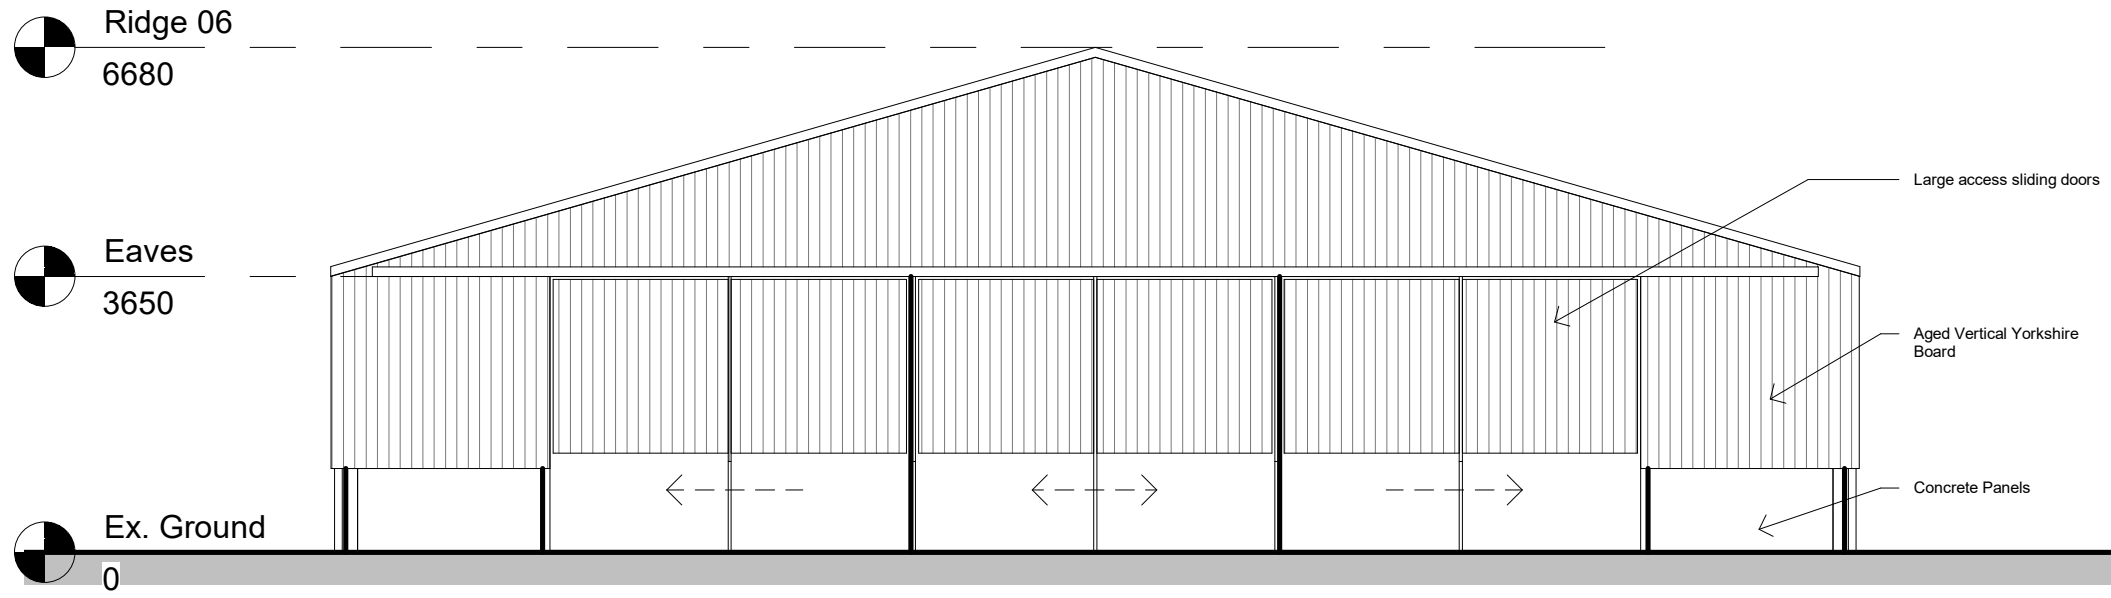

Front Elevation  
1 : 100

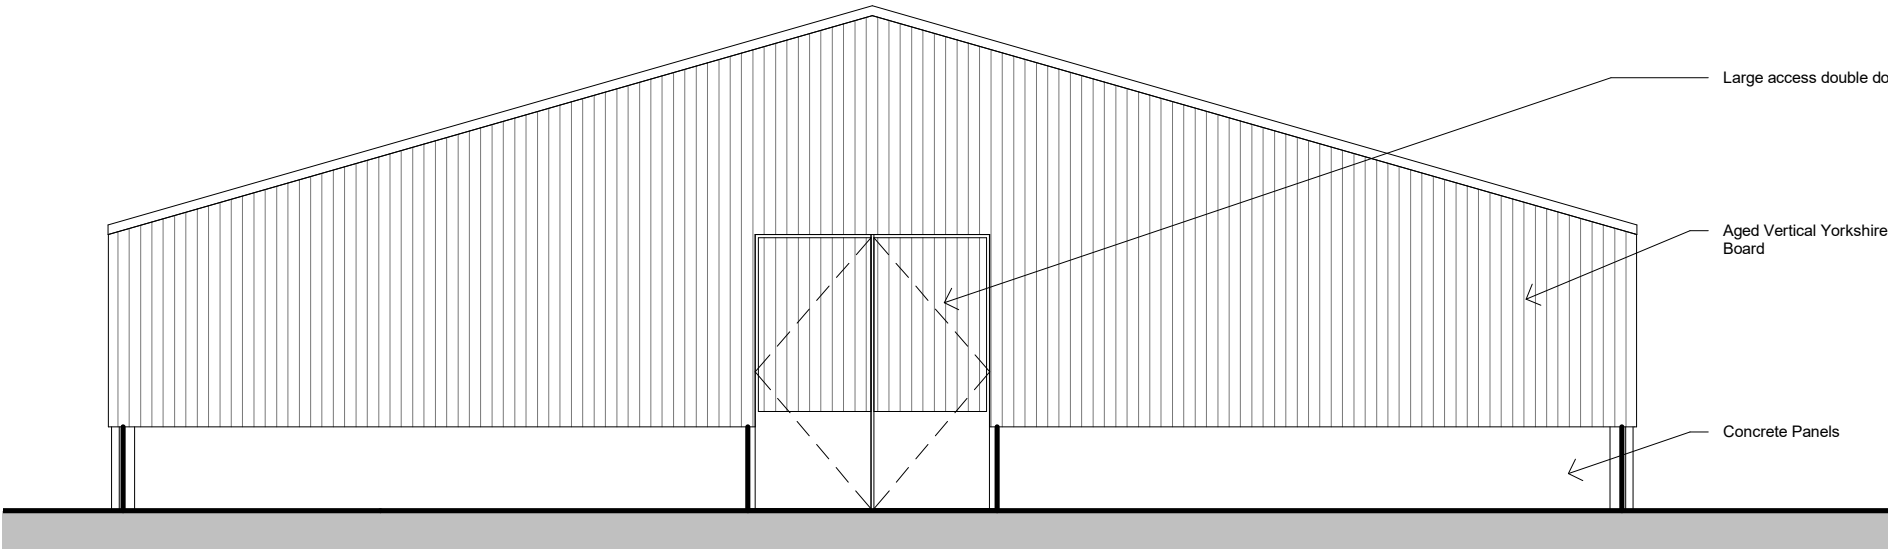

Rear Elevation  
1 : 100

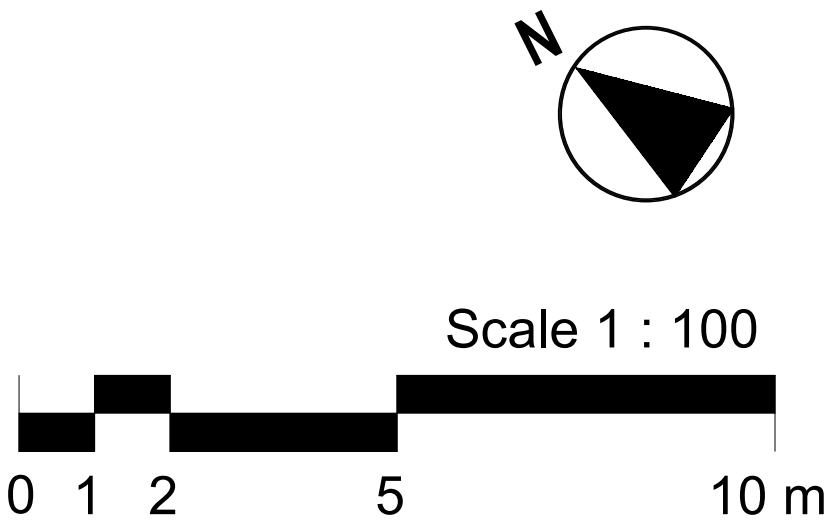

NOTES: DRAWING MAYBE SCALED FOR PLANNING PURPOSES ONLY		Client: ANDREW WEARING
© FOX ARCHITECTURAL DESIGN LTD		Project: LOW SHAW FARM - THE GREEN - MILLOM
Status: PLANNING		Title: EXISTING CUBICAL BUILDING
Drawing Reference: 25-02-P-02		Scale: 1 : 100@ A1
Revision:		Date: JANUARY 2025

FOX-AD