


Ground - Phase 01 1: 100

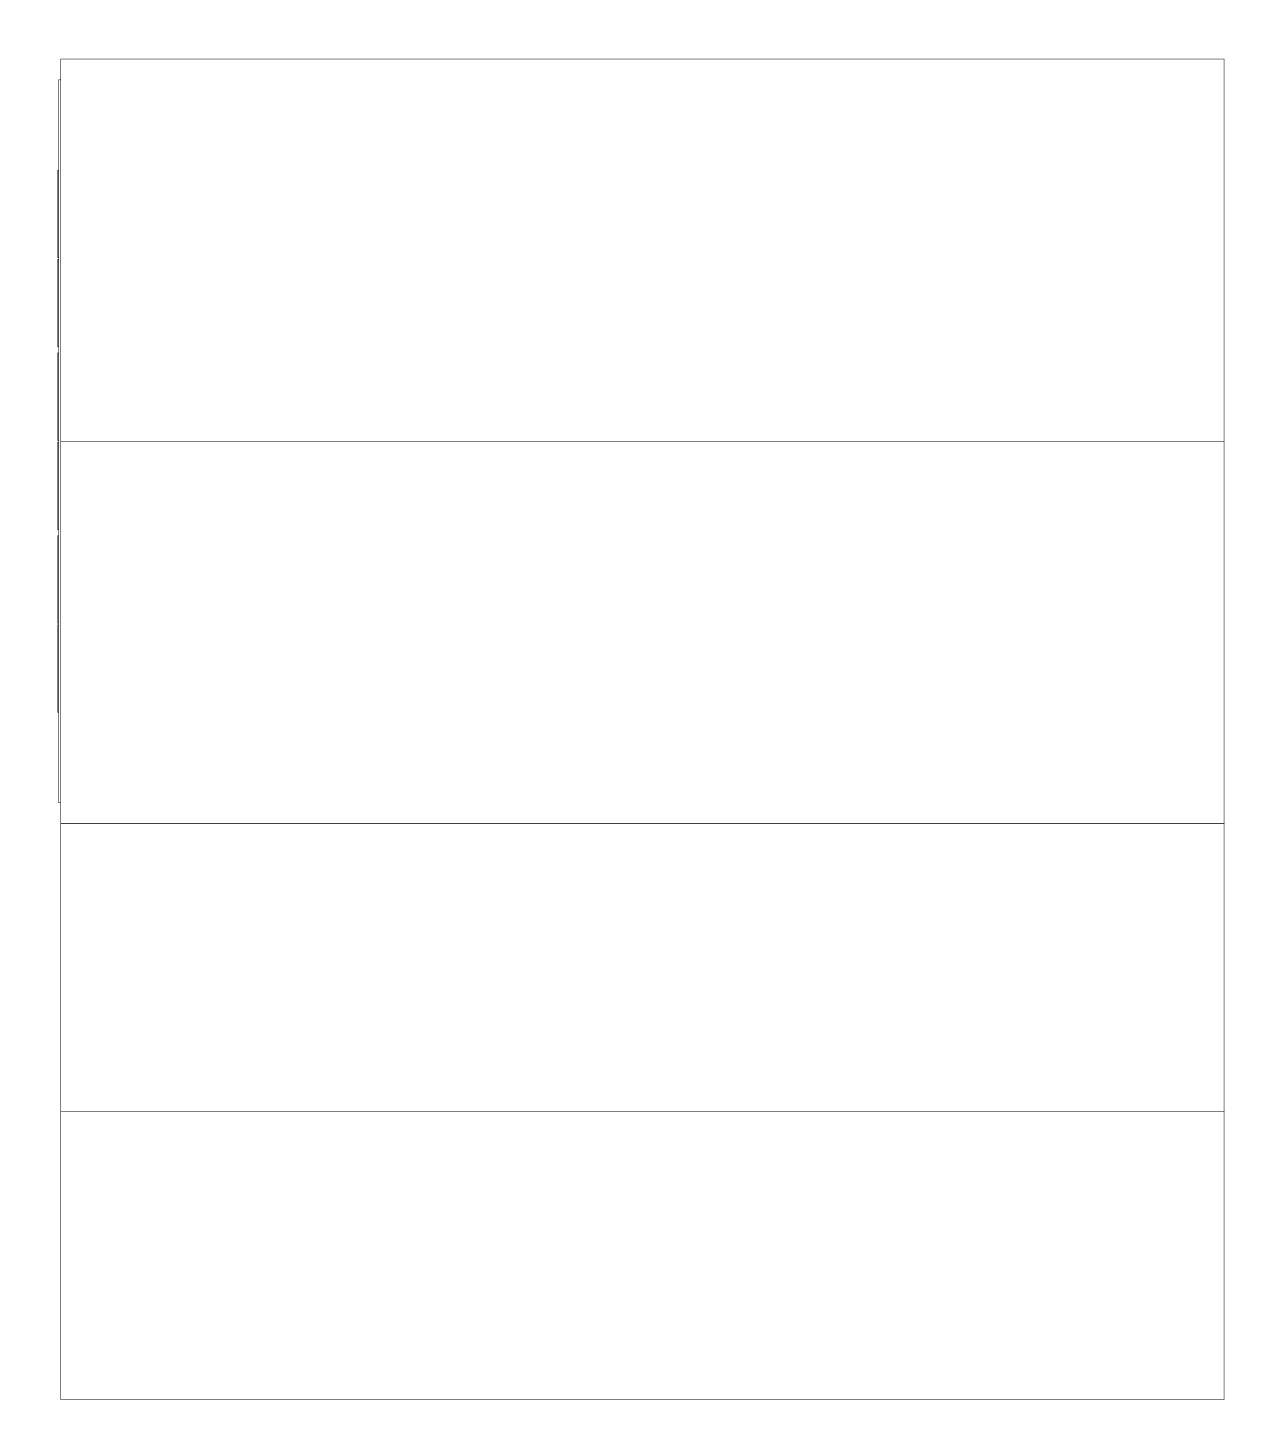

Roof Plan - Phase 01



NOTES: DRAWING MAYBE SCALED FOR PLANNING PURPOSES ONLY		Project: LOW SHAW FARM - THE GREEN - MILLOM	
© FOX ARCHITECTURAL DESIGN LTD Status: PLANNING		Title: PLANS AS PROPOSED - PHASE 01 Scale: 1:100@ A1	FOX-AD
Drawing Reference: 25-02-P-03	Revision:	MARCH 2025	