




Front Elevation - Phase 01
1 : 100

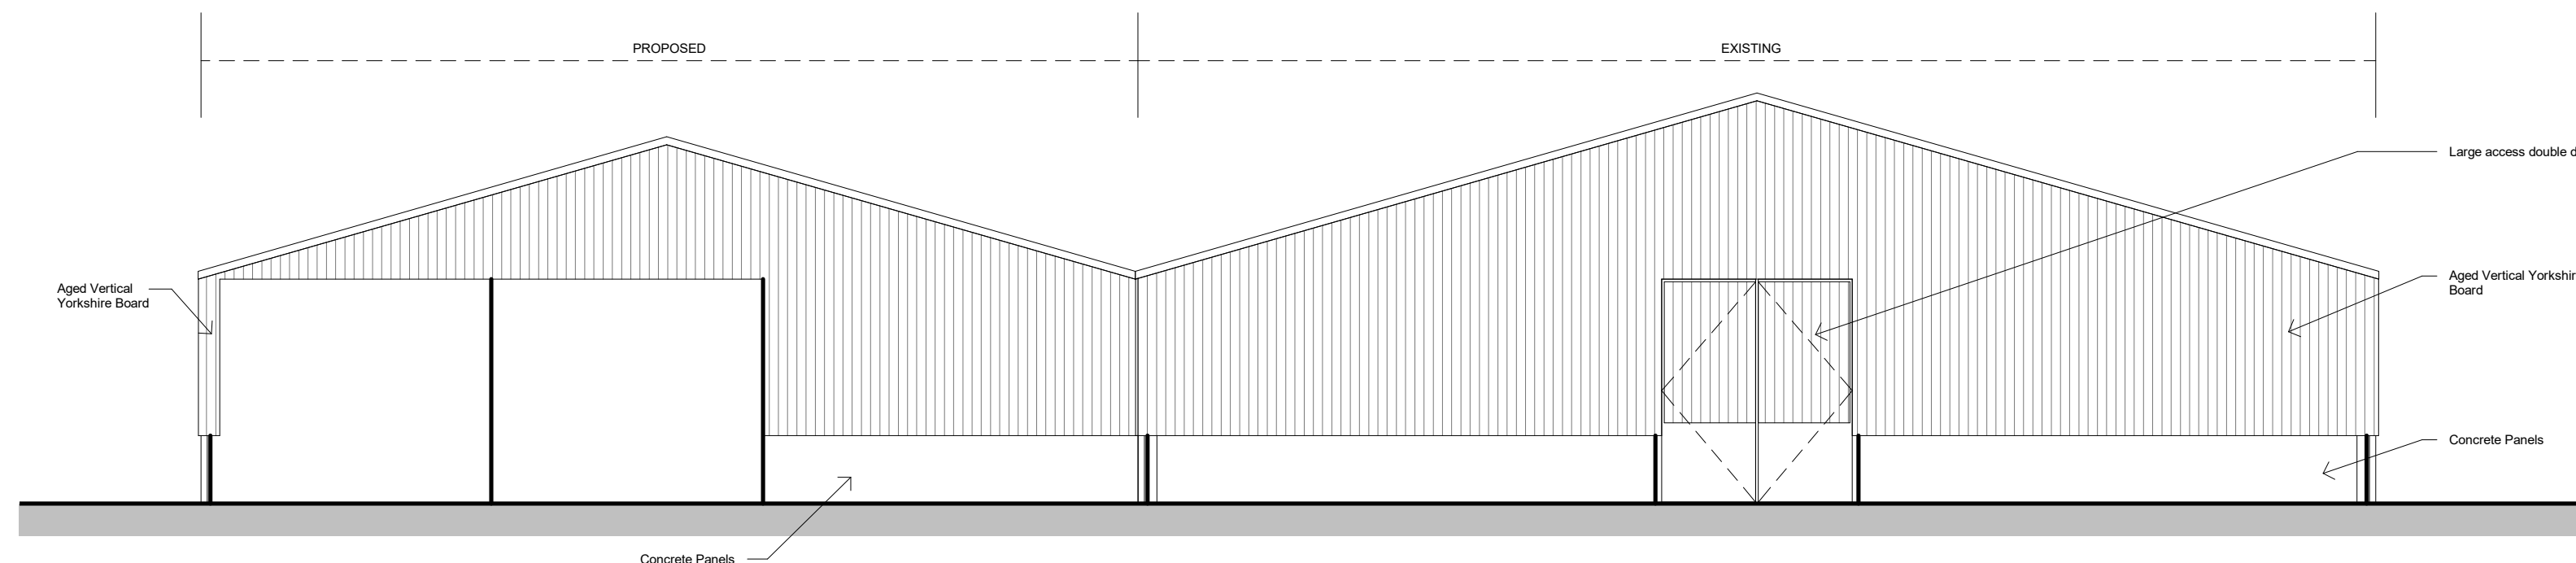


Rear Elevation - Phase 01
1 : 100

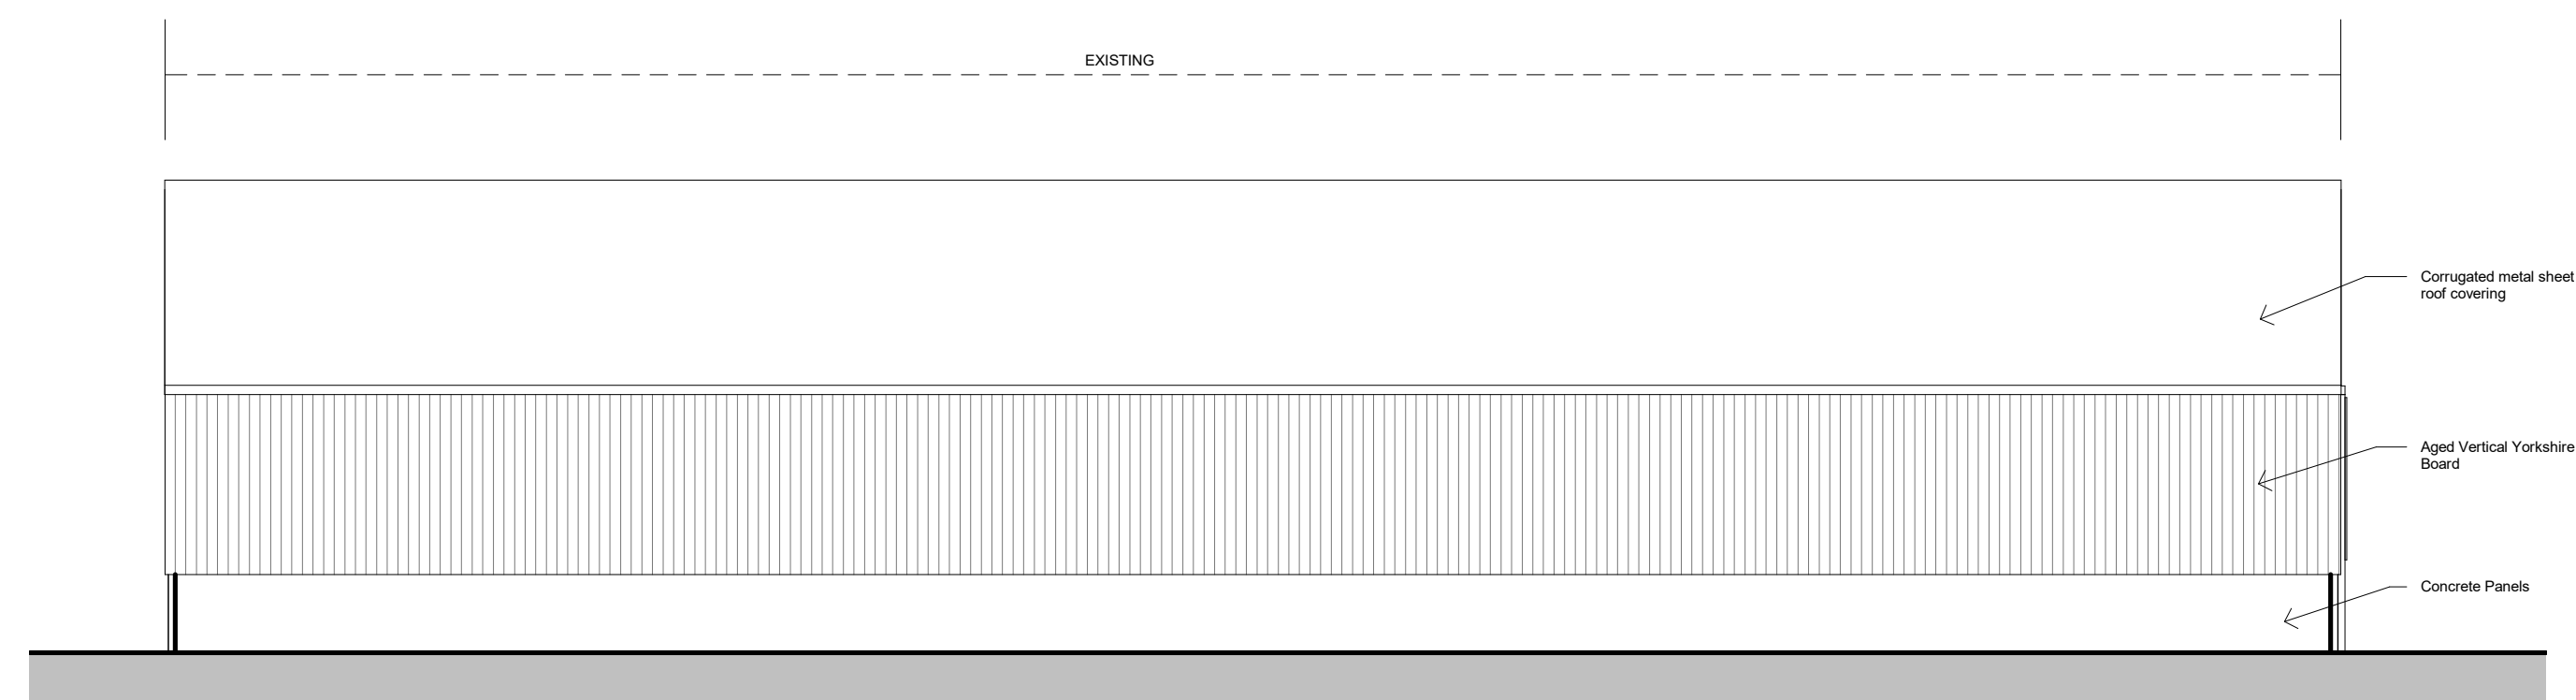

Side Elevation 01 - Phase 01
1 : 100

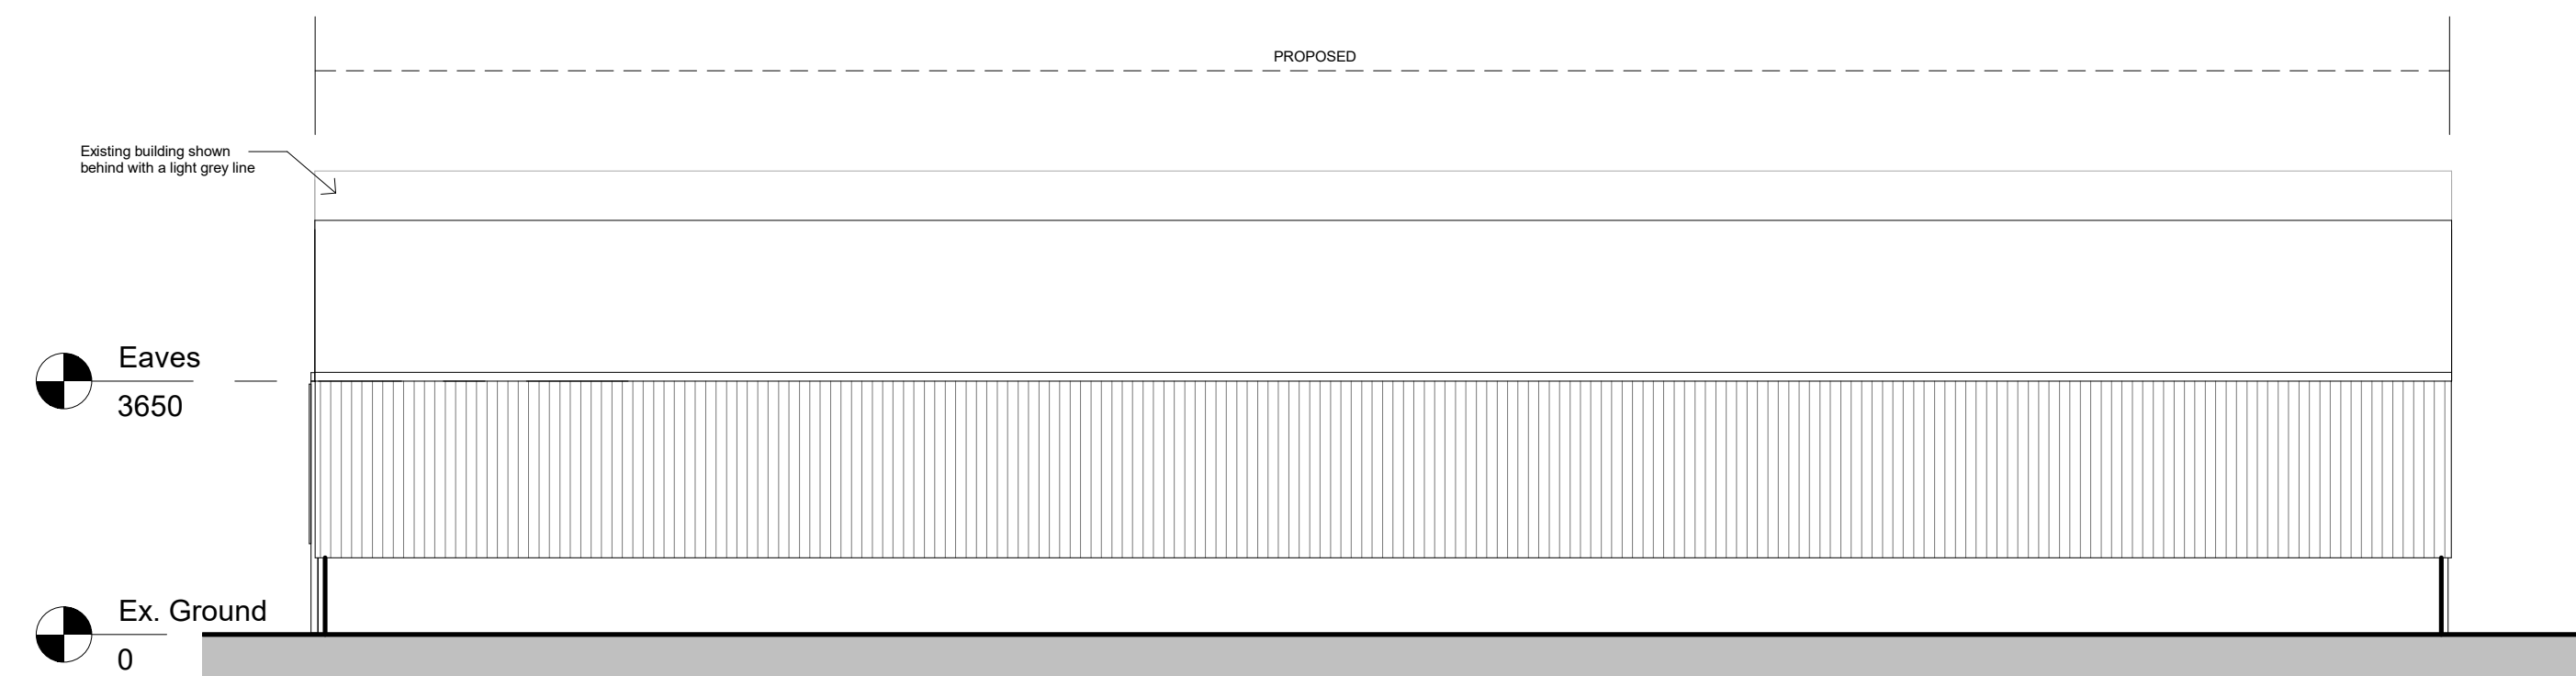

Side Elevation 02 - Phase 01
1 : 100

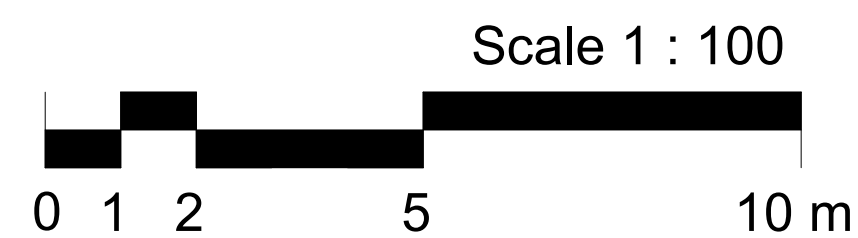

NOTES: DRAWING MAYBE SCALED FOR PLANNING PURPOSES ONLY		Client: ANDREW WEARING
© FOX ARCHITECTURAL DESIGN LTD		Project: LOW SHAW FARM - THE GREEN - MILLOM
Status: PLANNING		Title: ELEVATIONS & AS PROPOSED - PHASE 01
Drawing Reference: 25-02-P-04	Revision:	Scale: 1 : 100@ A1
		Date: MARCH 2025

FOX-AD