




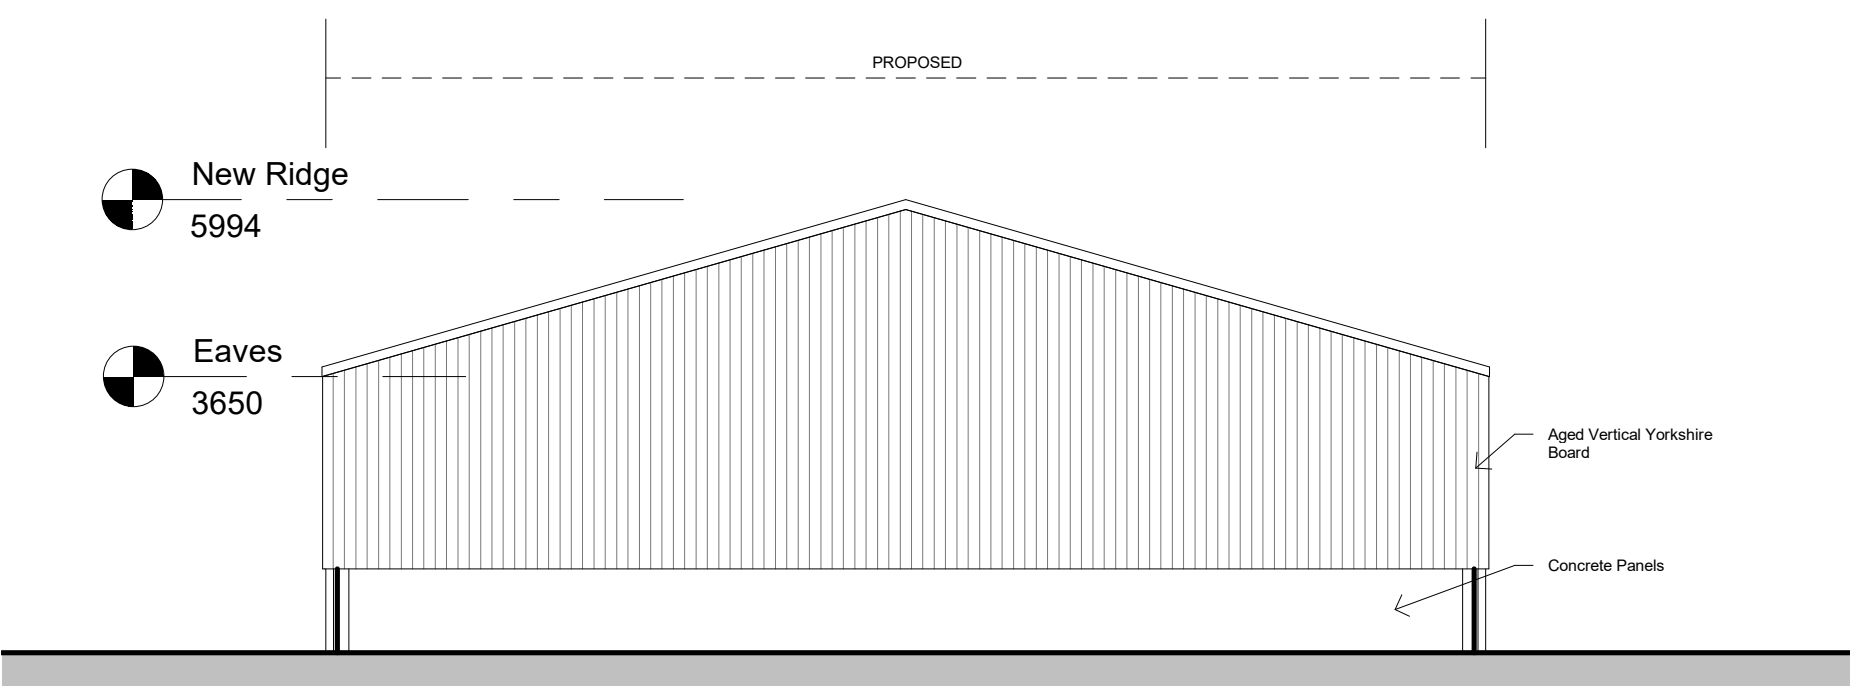


Front Elevation
1 : 100

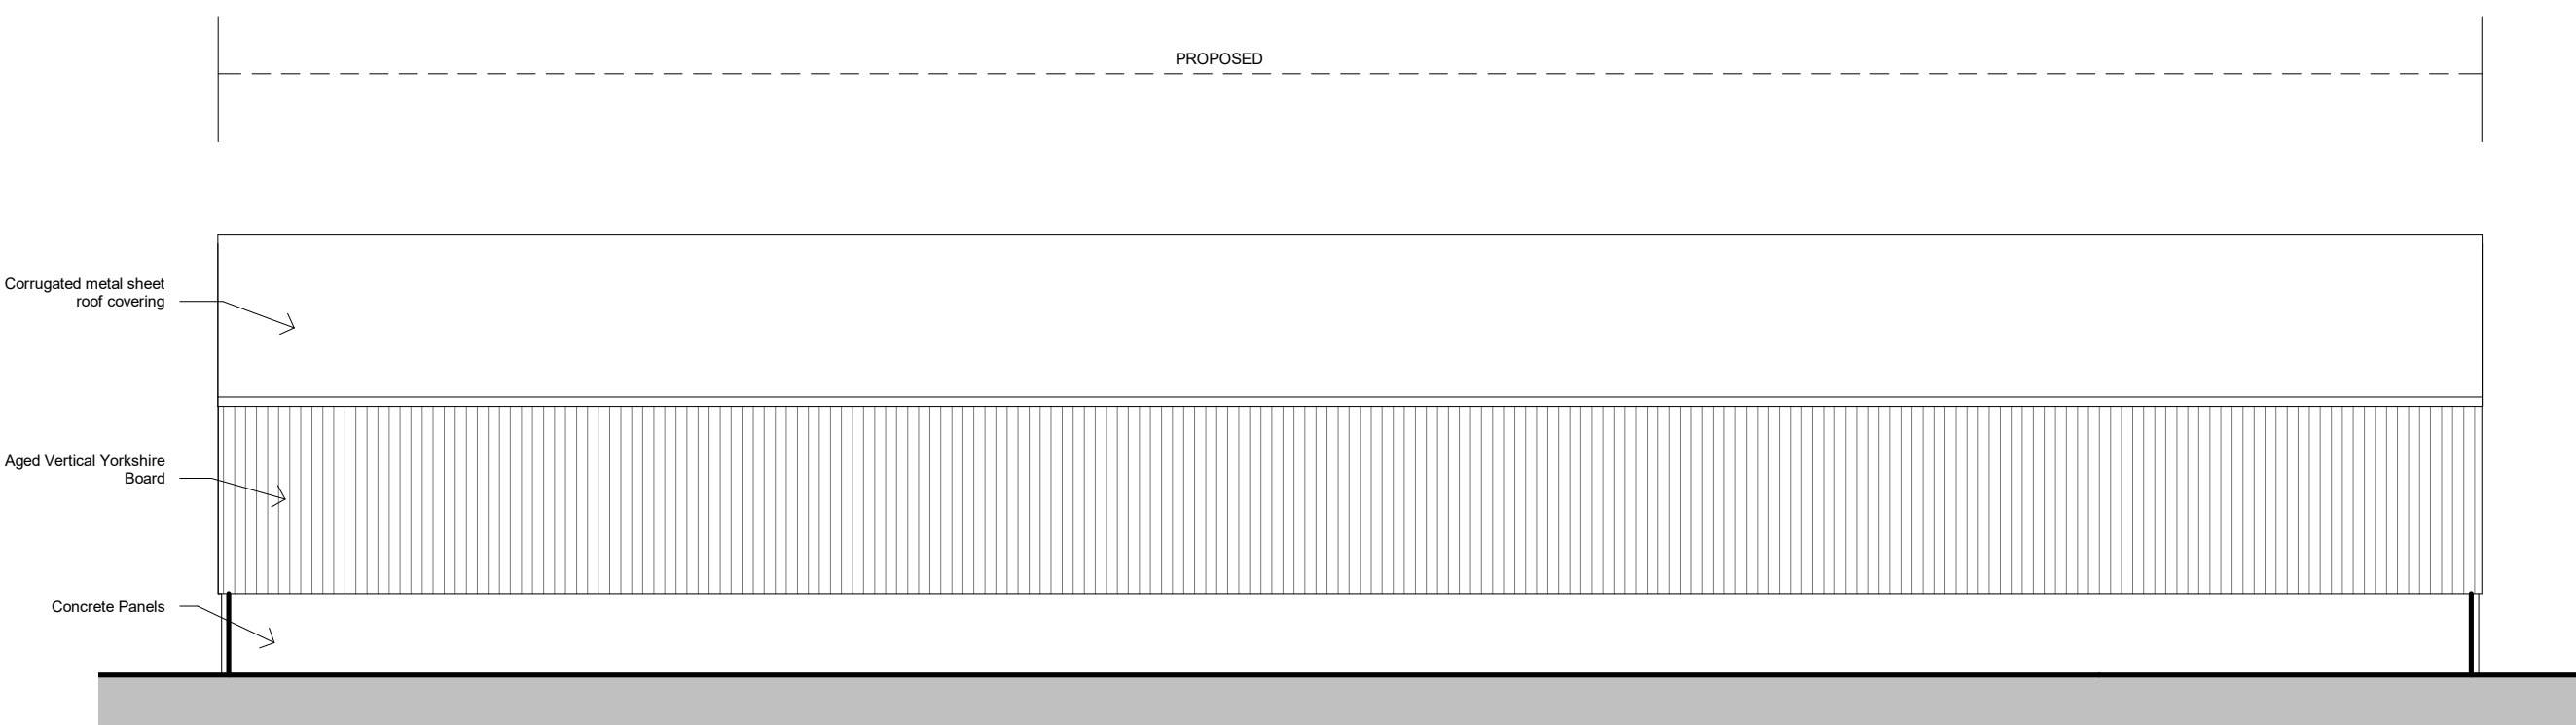


Side Elevation 01
1 : 100

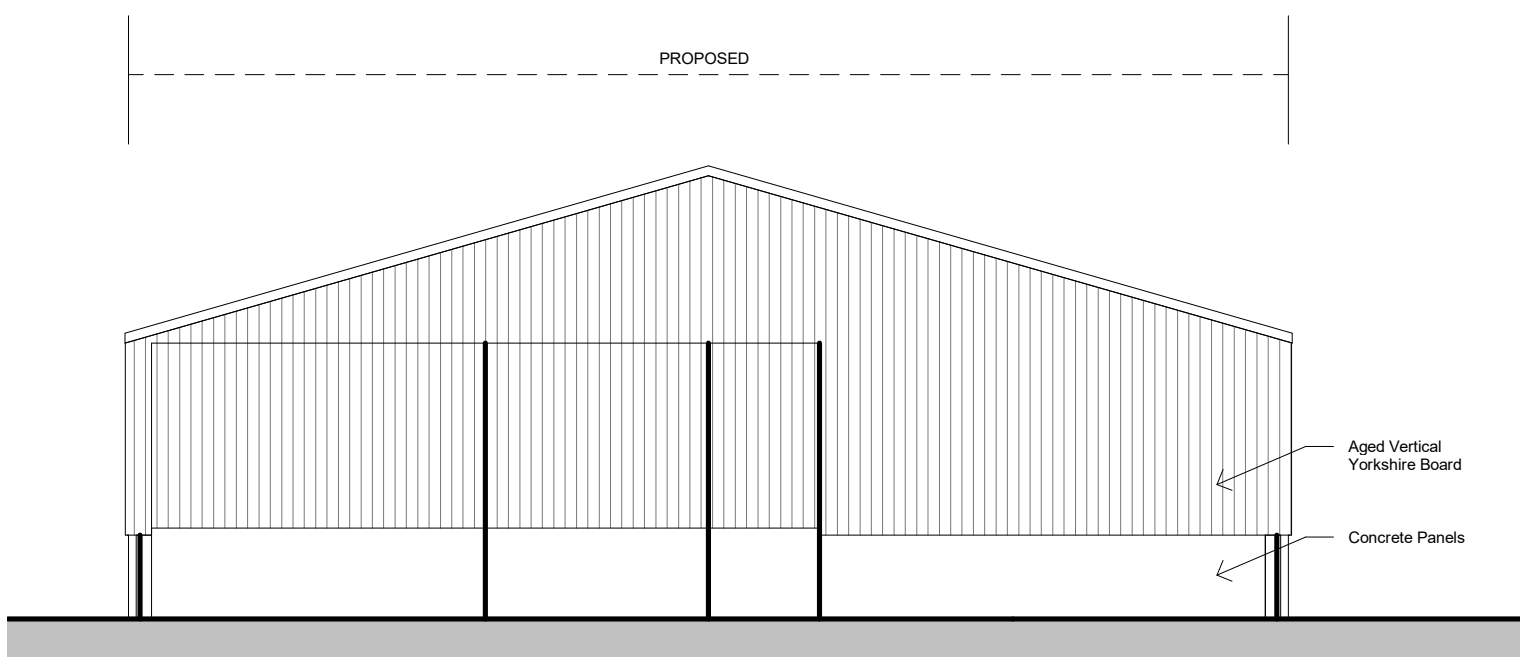

Rear Elevation
1 : 100

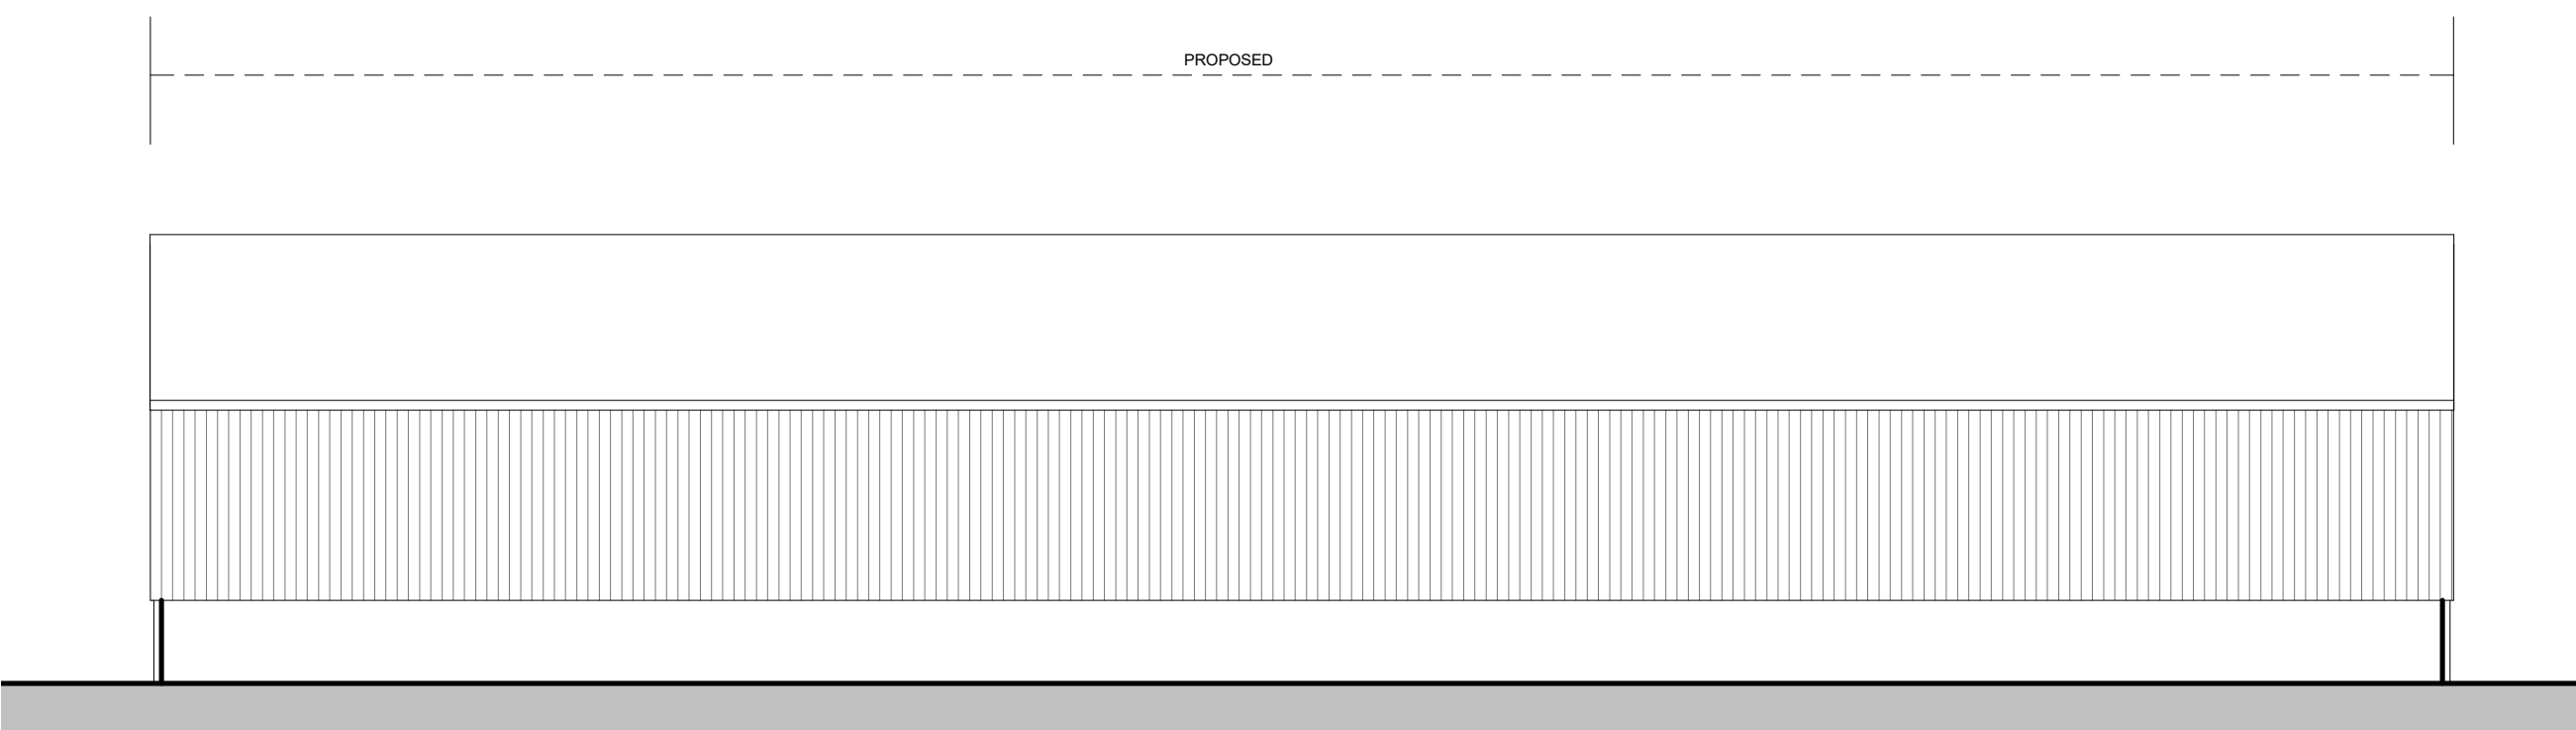

Side Elevation 02
1 : 100

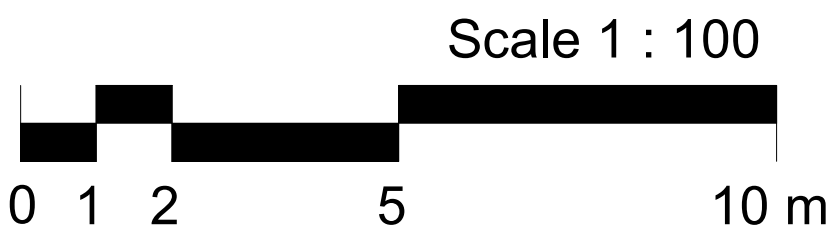

NOTES: DRAWING MAYBE SCALED FOR PLANNING PURPOSES ONLY © FOX ARCHITECTURAL DESIGN LTD Status: PLANNING Drawing Reference: 25-02-P-07		Client: ANDREW WEARING	FOX-AD
		Project: LOW SHAW FARM - THE GREEN - MILLOM	
		Title: ELEVATIONS AS PROPOSED - SLURRY STORE	
		Scale: 1 : 100@ A1	
Revision:		Date: OCT 2025	