




SIDE ELEVATION

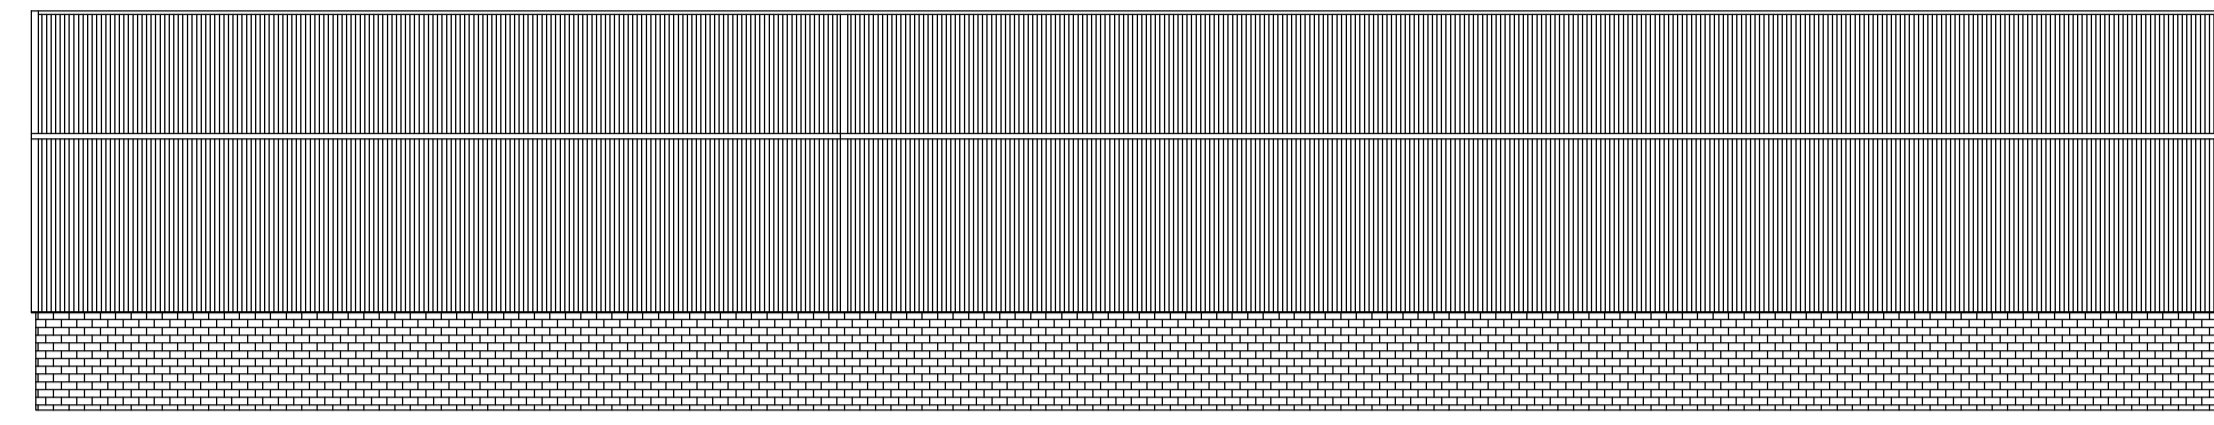

REAR ELEVATION

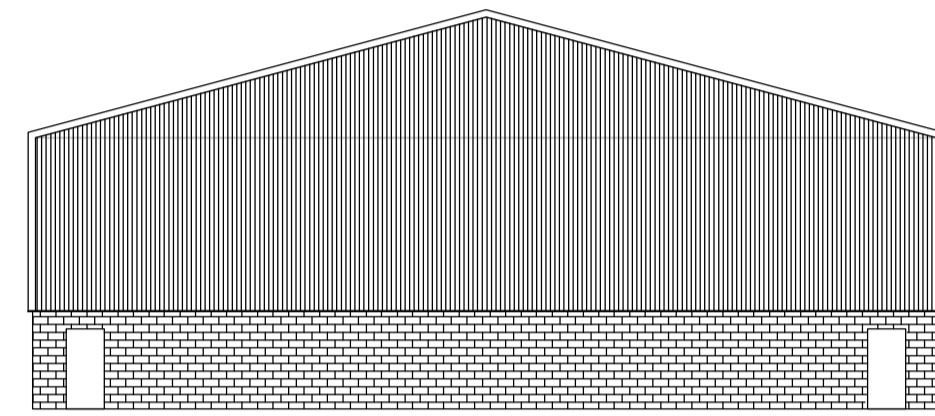


SIDE ELEVATION

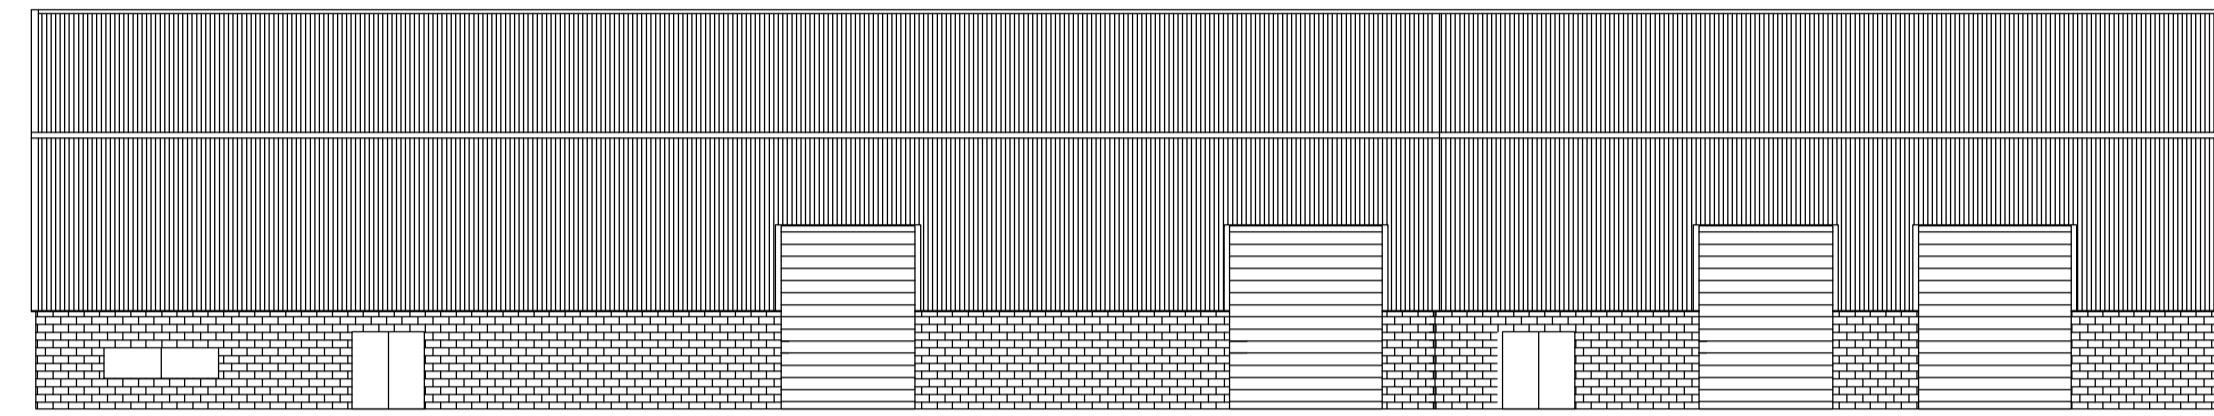


FRONT ELEVATION


CONSENTED ELEVATIONS
SCALE 1:200

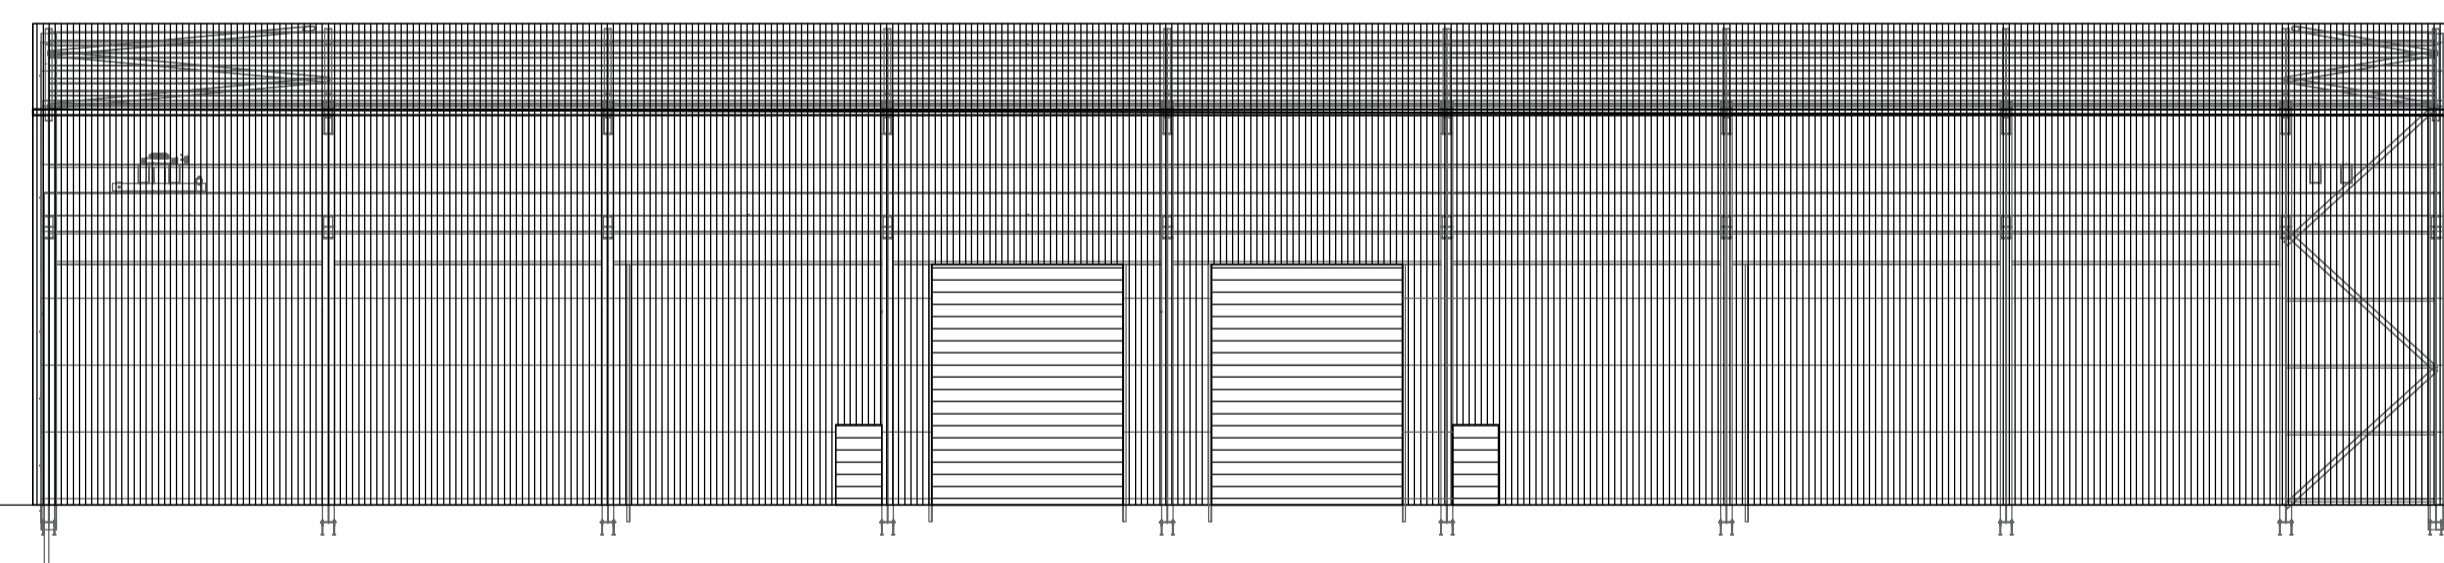


FRONT ELEVATION

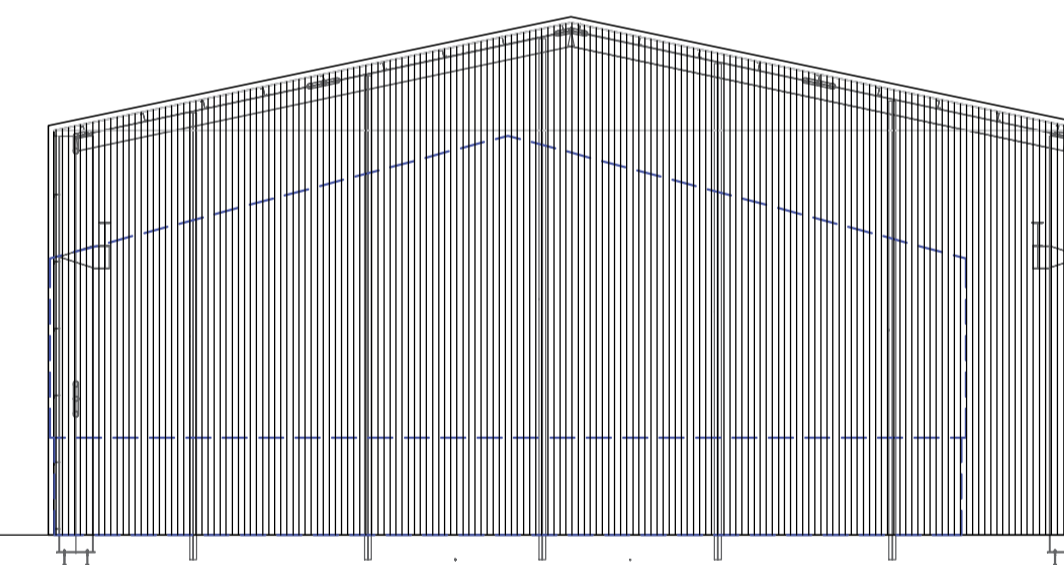

SIDE ELEVATION

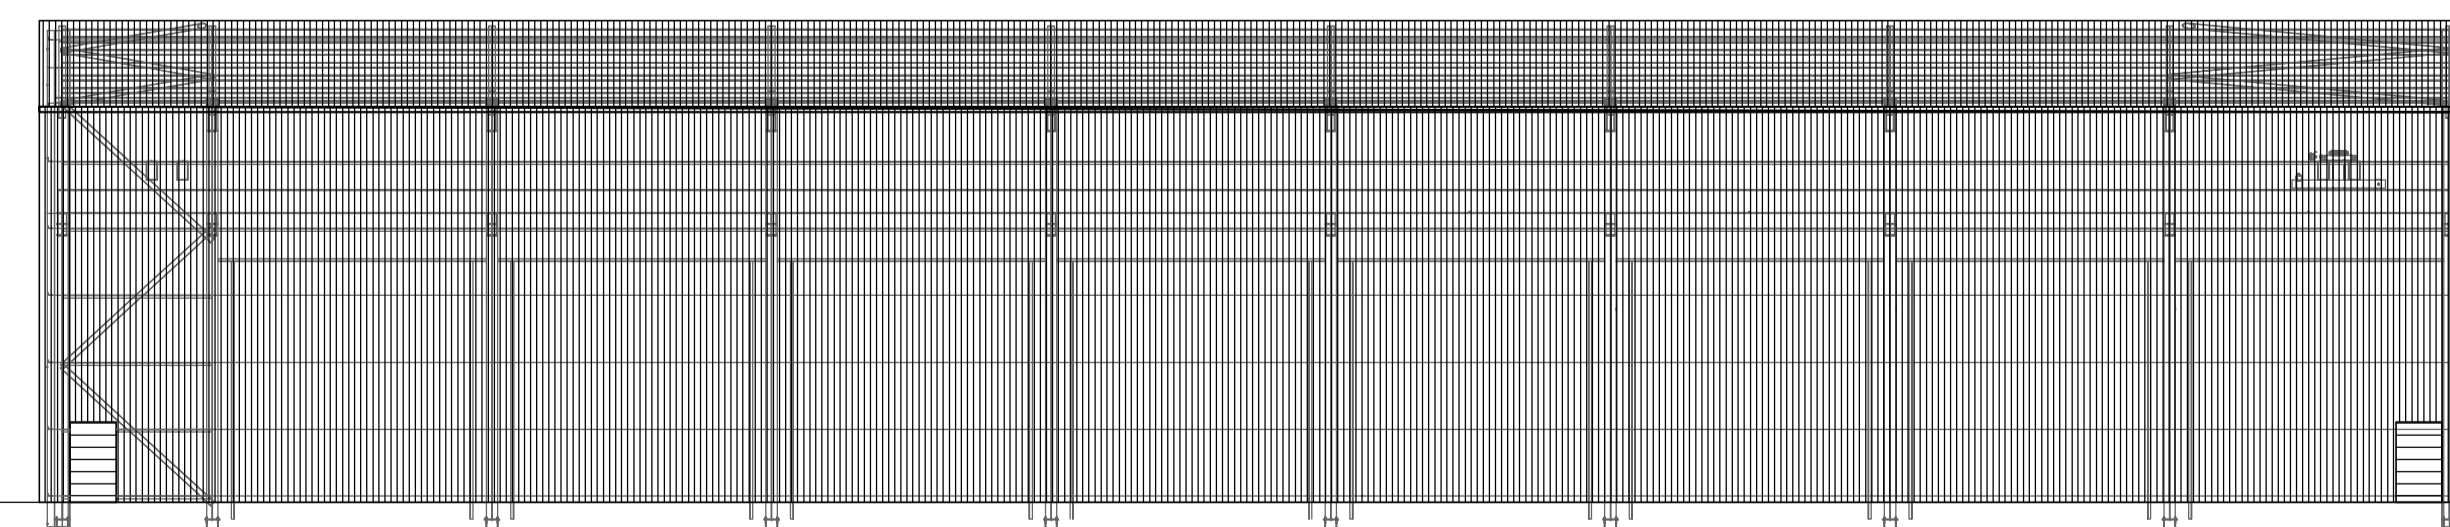

REAR ELEVATION

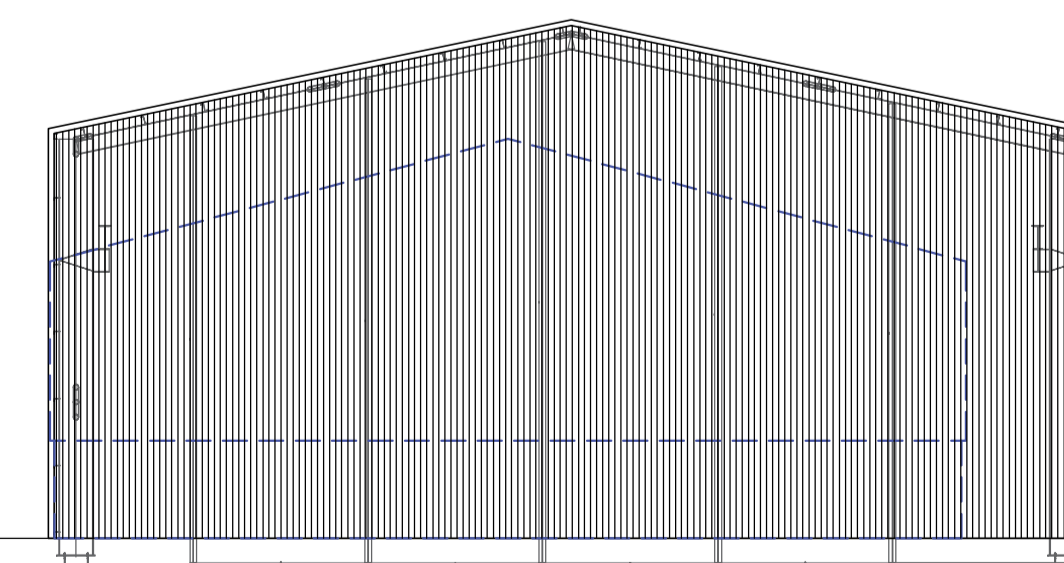

SIDE ELEVATION

PROPOSED ELEVATIONS
SCALE 1:200

METALWORK SOLUTIONS (UK)

PROJECT INDUSTRIAL UNITS, JOE MCBAIN AVE,
MORSBY PARKS, WHITEHAVEN

TITLE PROPOSED ALTERATIONS BUILDING A/B
ELEVATIONS

SCALE AS NOTED STATUS FOR PLANNING

PAPER SIZE A1 DRAWN BY G FRASER CHECKED AND APPROVED P JEFFERSON

PROJECT PHASE PLANNING DATE MAR 2026 DATE MAR 2026

DRAWING NUMBER 25-052-DWG002 REVISION B