






Side Elevation 02
1 : 100

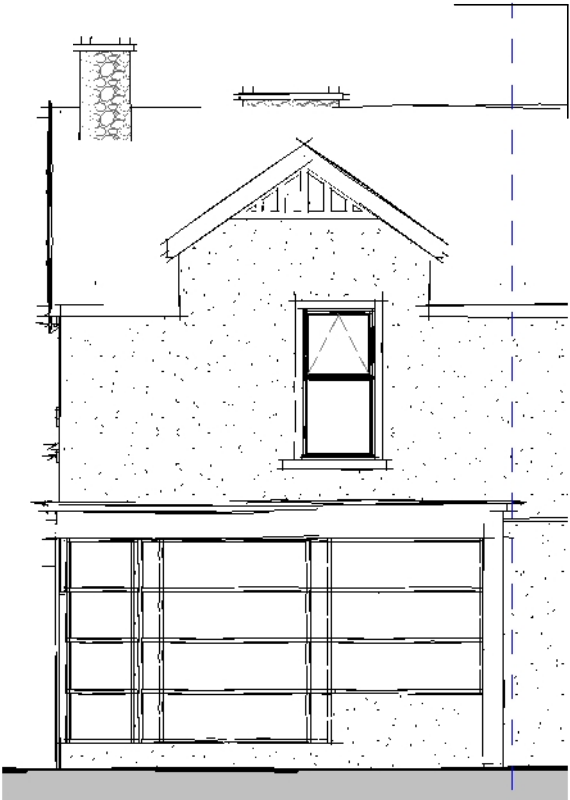

Front Elevation
1 : 100

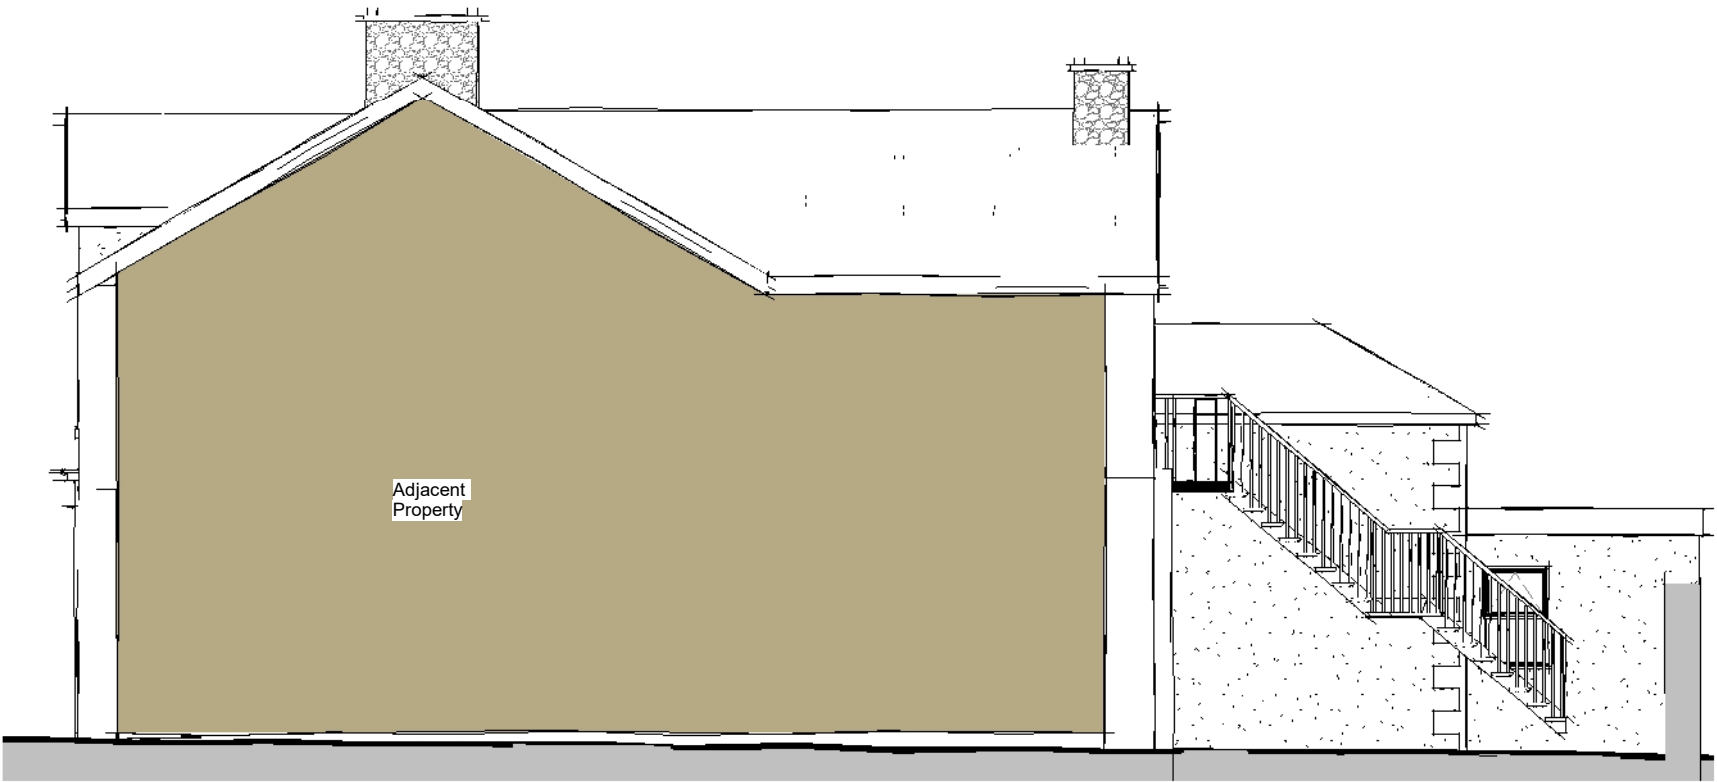


Side Elevation 01
1 : 100

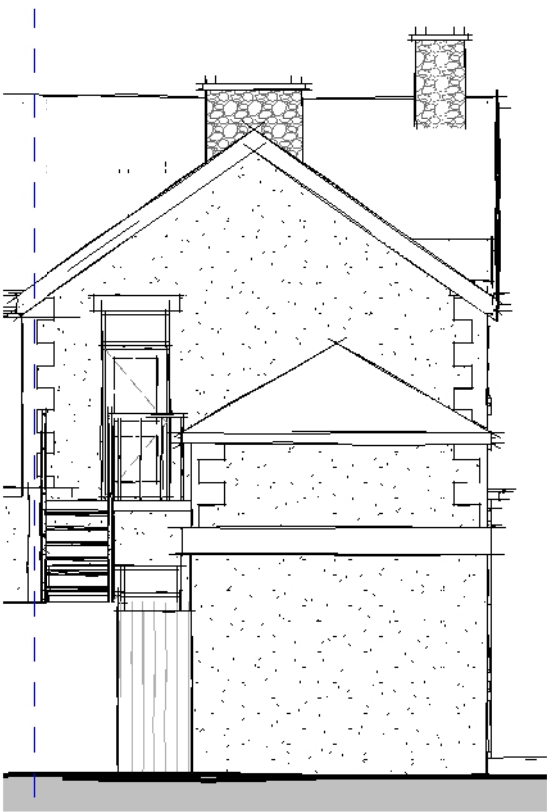

Rear Elevation
1 : 100

Scale 1 : 100

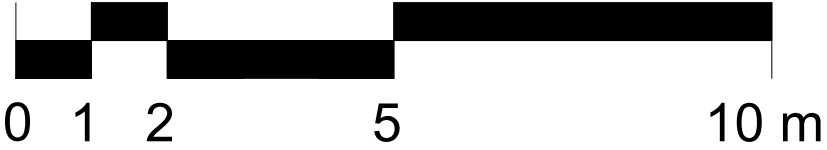

FOX-AD

NOTES:
DRAWING MAYBE SCALED FOR PLANNING PURPOSES ONLY
© FOX ARCHITECTURAL DESIGN LTD

Client:	JOE MOYES
Project:	31 WELLINGTON STREET - MILLOM
Title:	ELEVATIONS AS EXISTING
Scale:	1 : 100at A3
Date:	SEPTEMBER 2025
Status:	PLANNING
Drawing Reference:	25-35-P-03
Revision:	