




**Front Elevation**  
1 : 100

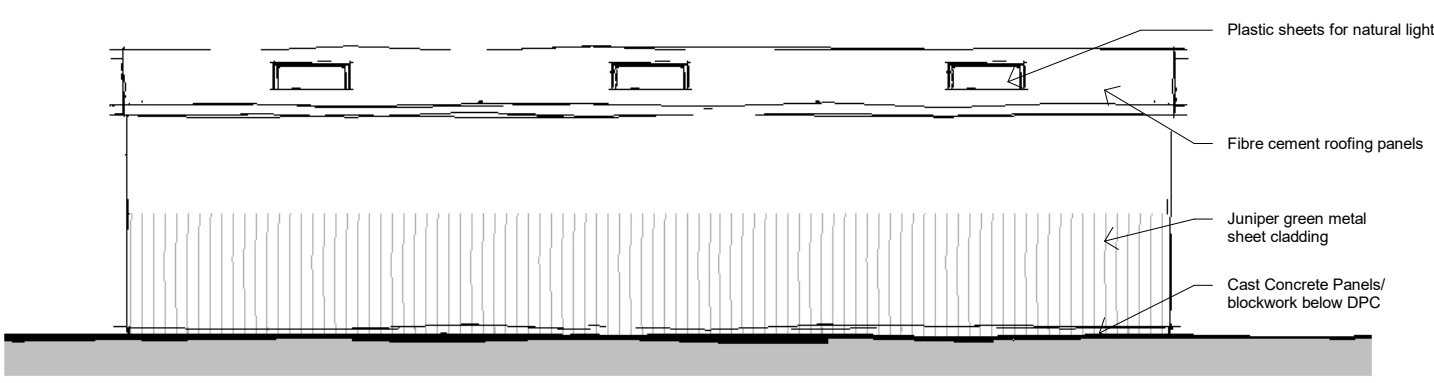




**Side Elevation 01**  
1 : 100

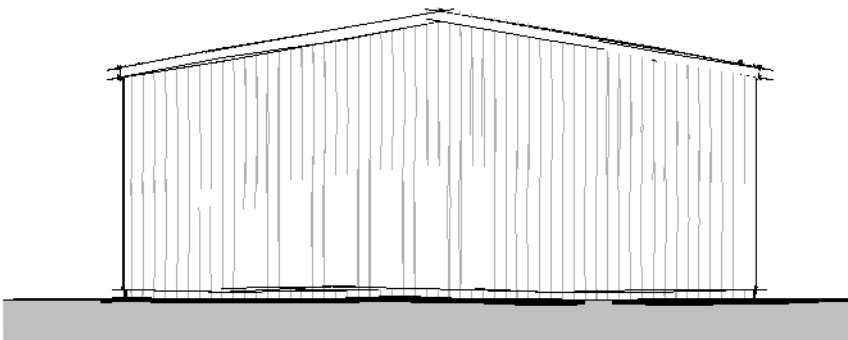

**Rear Elevation**  
1 : 100

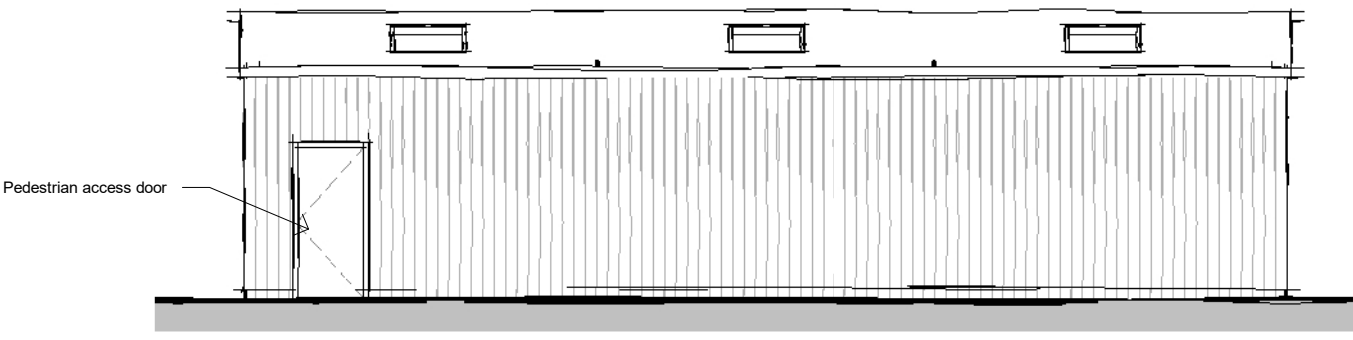

**Side Elevation 02**  
1 : 100

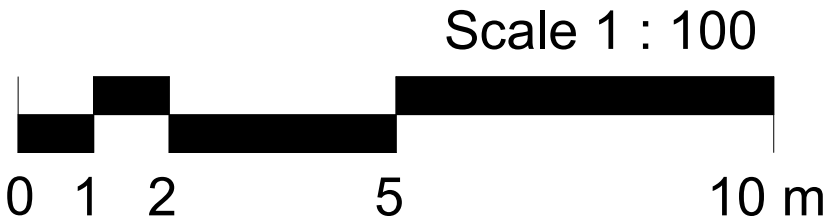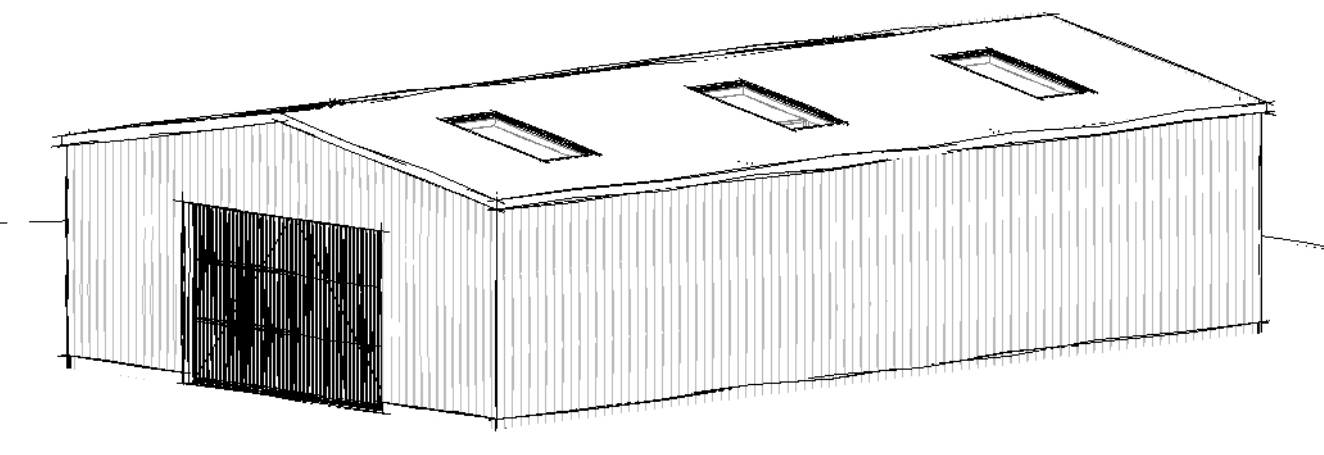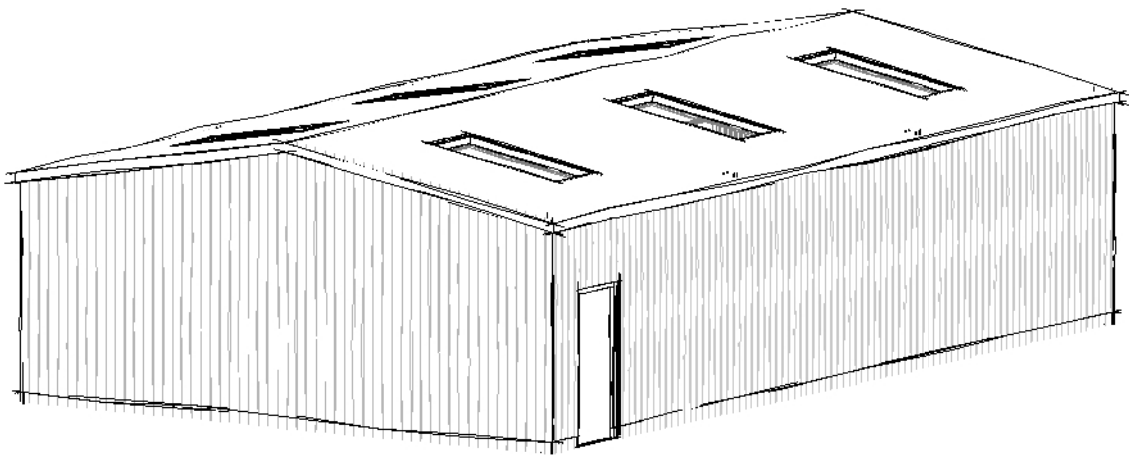

FOX-AD

NOTES:  
DRAWING MAYBE SCALED FOR PLANNING PURPOSES ONLY  
© FOX ARCHITECTURAL DESIGN LTD

Client: ETHAN KING	
Project: LAND TO THE NORTH WEST OF POOLSIDE - HAVERIGG	
Title: ELEVATIONS & 3D's AS PROPOSED	
Scale: 1 : 100 at A3	
Date: OCTOBER 2025	
Status: PLANNING	
Drawing Reference: 25-43-P-04	Revision: