





EXISTING FRONT ELEVATION

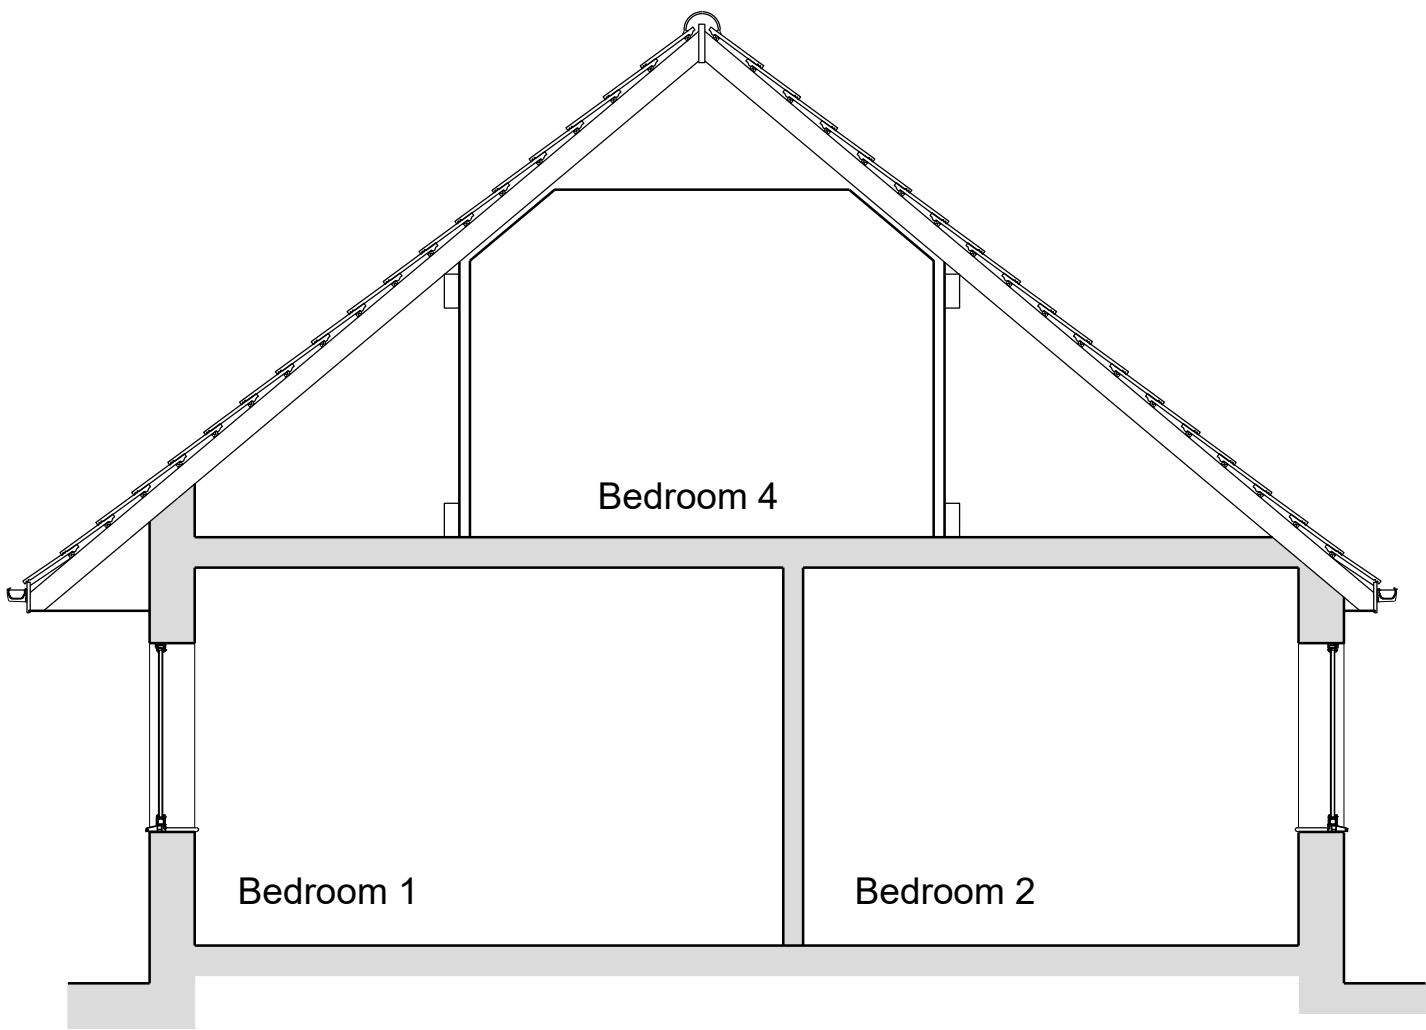


EXISTING SECTION THROUGH BUILDING



EXISTING REAR ELEVATION

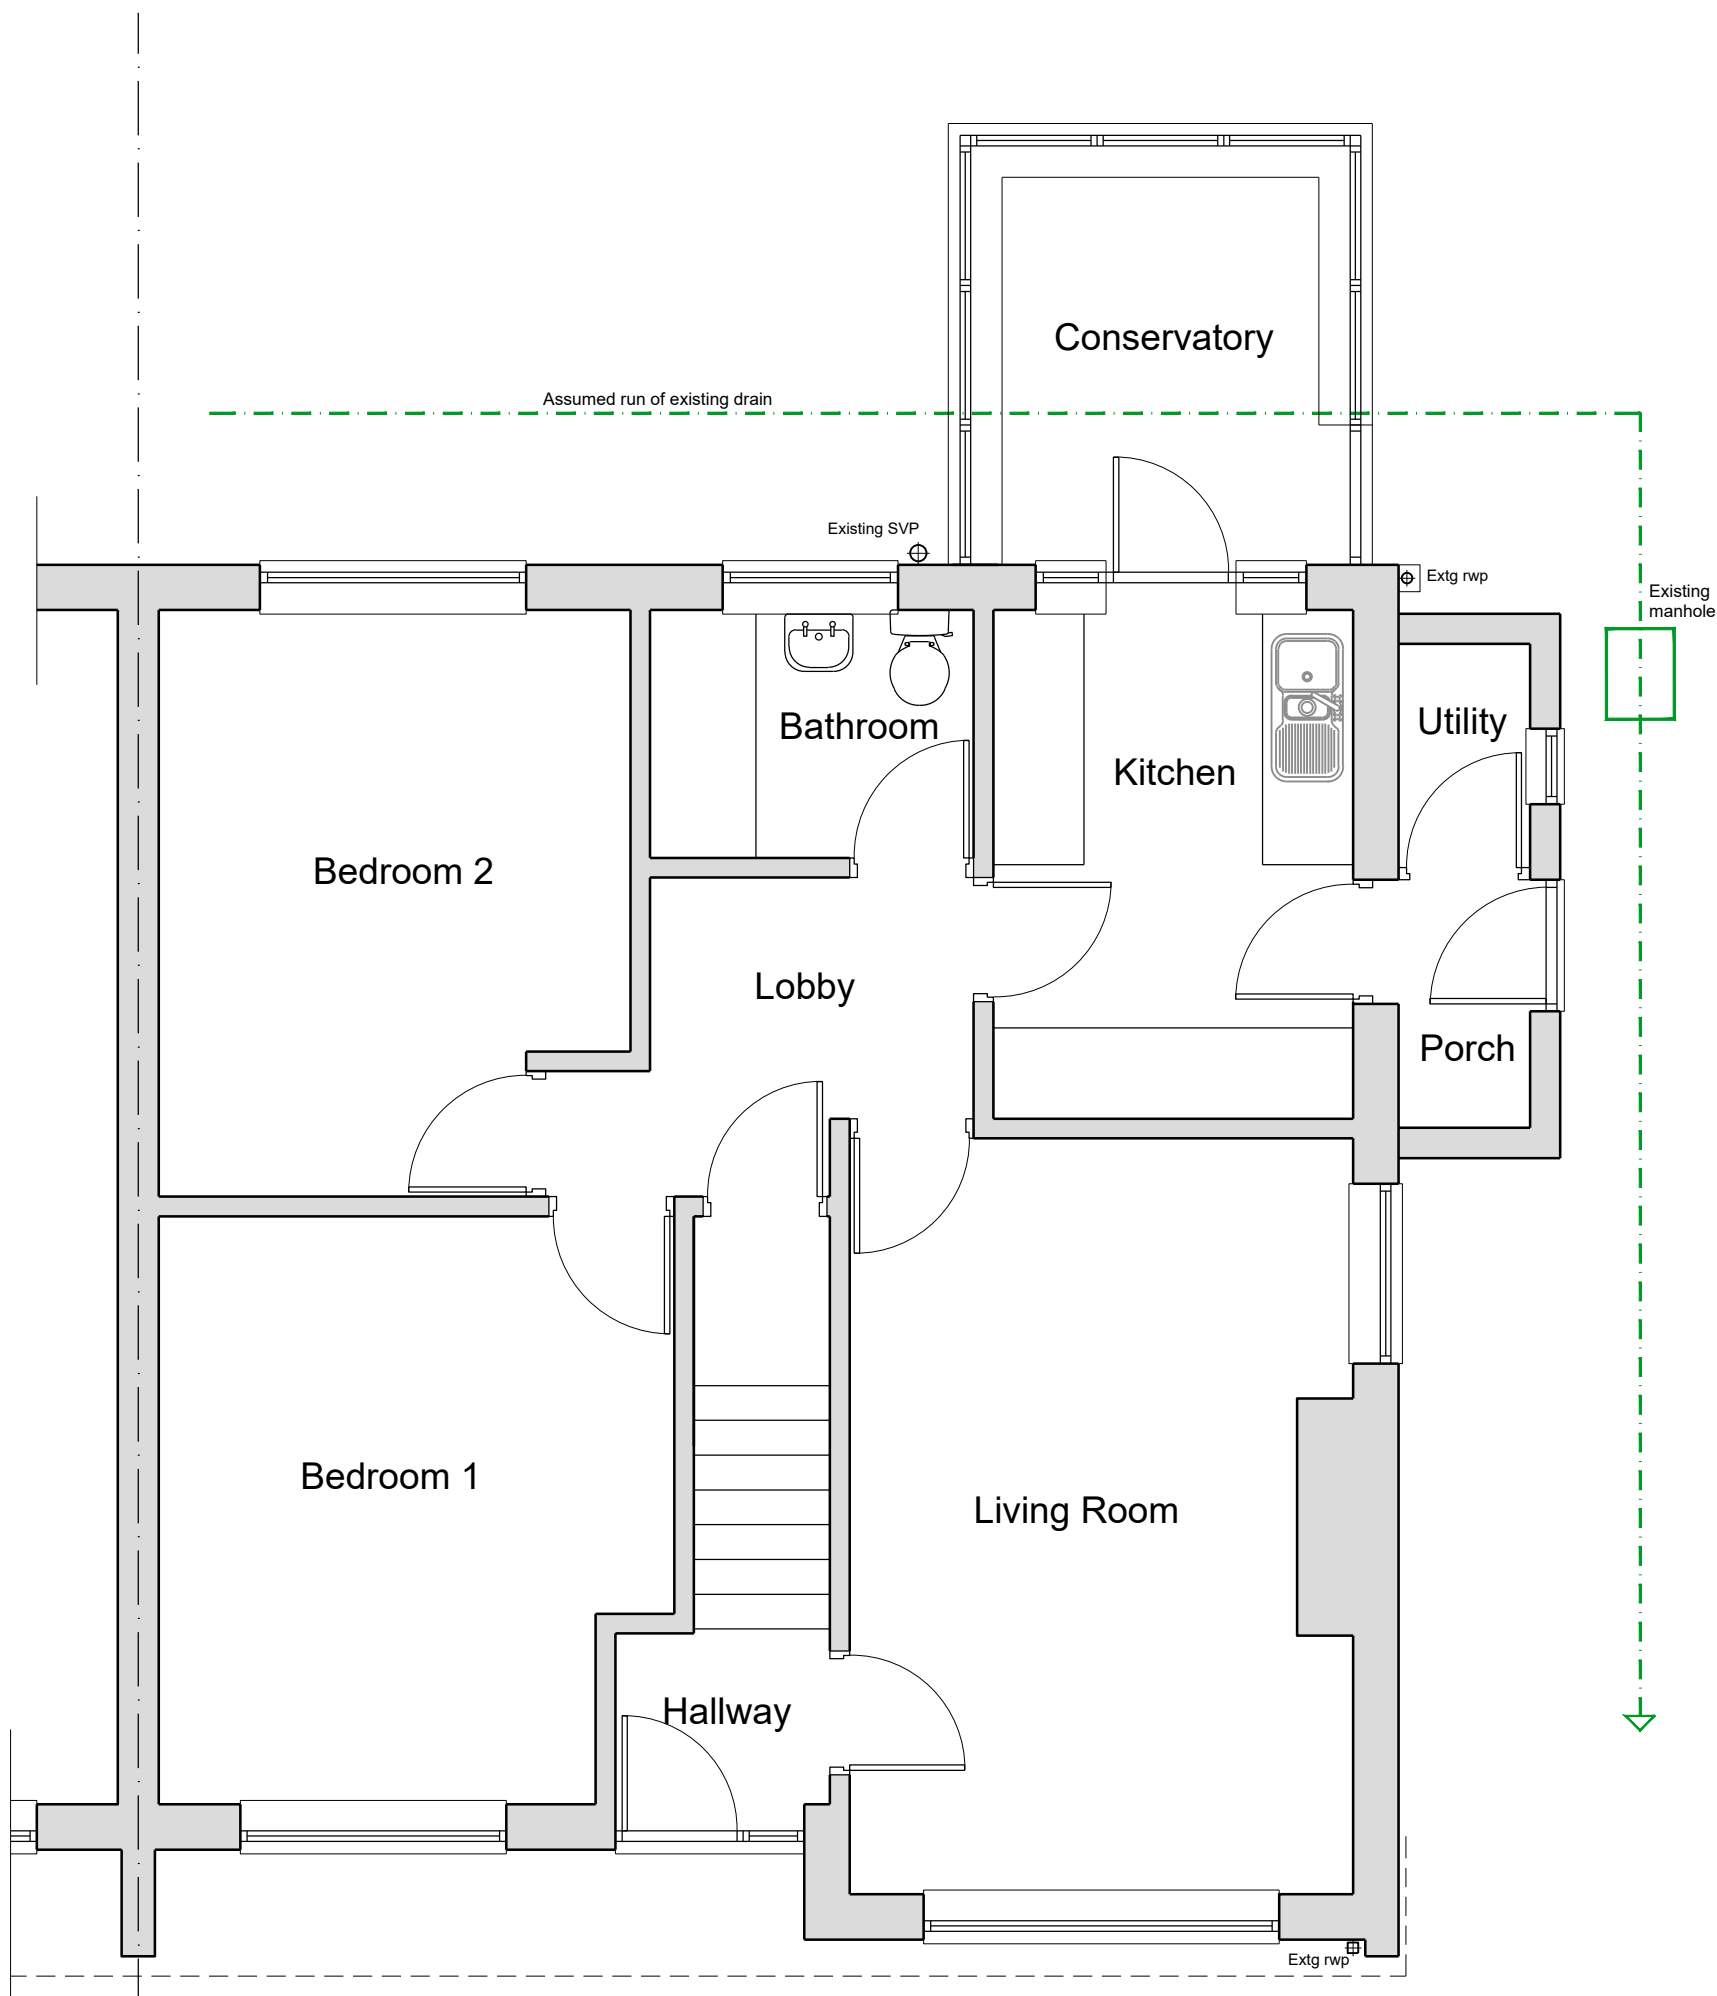


EXISTING GROUND FLOOR PLAN

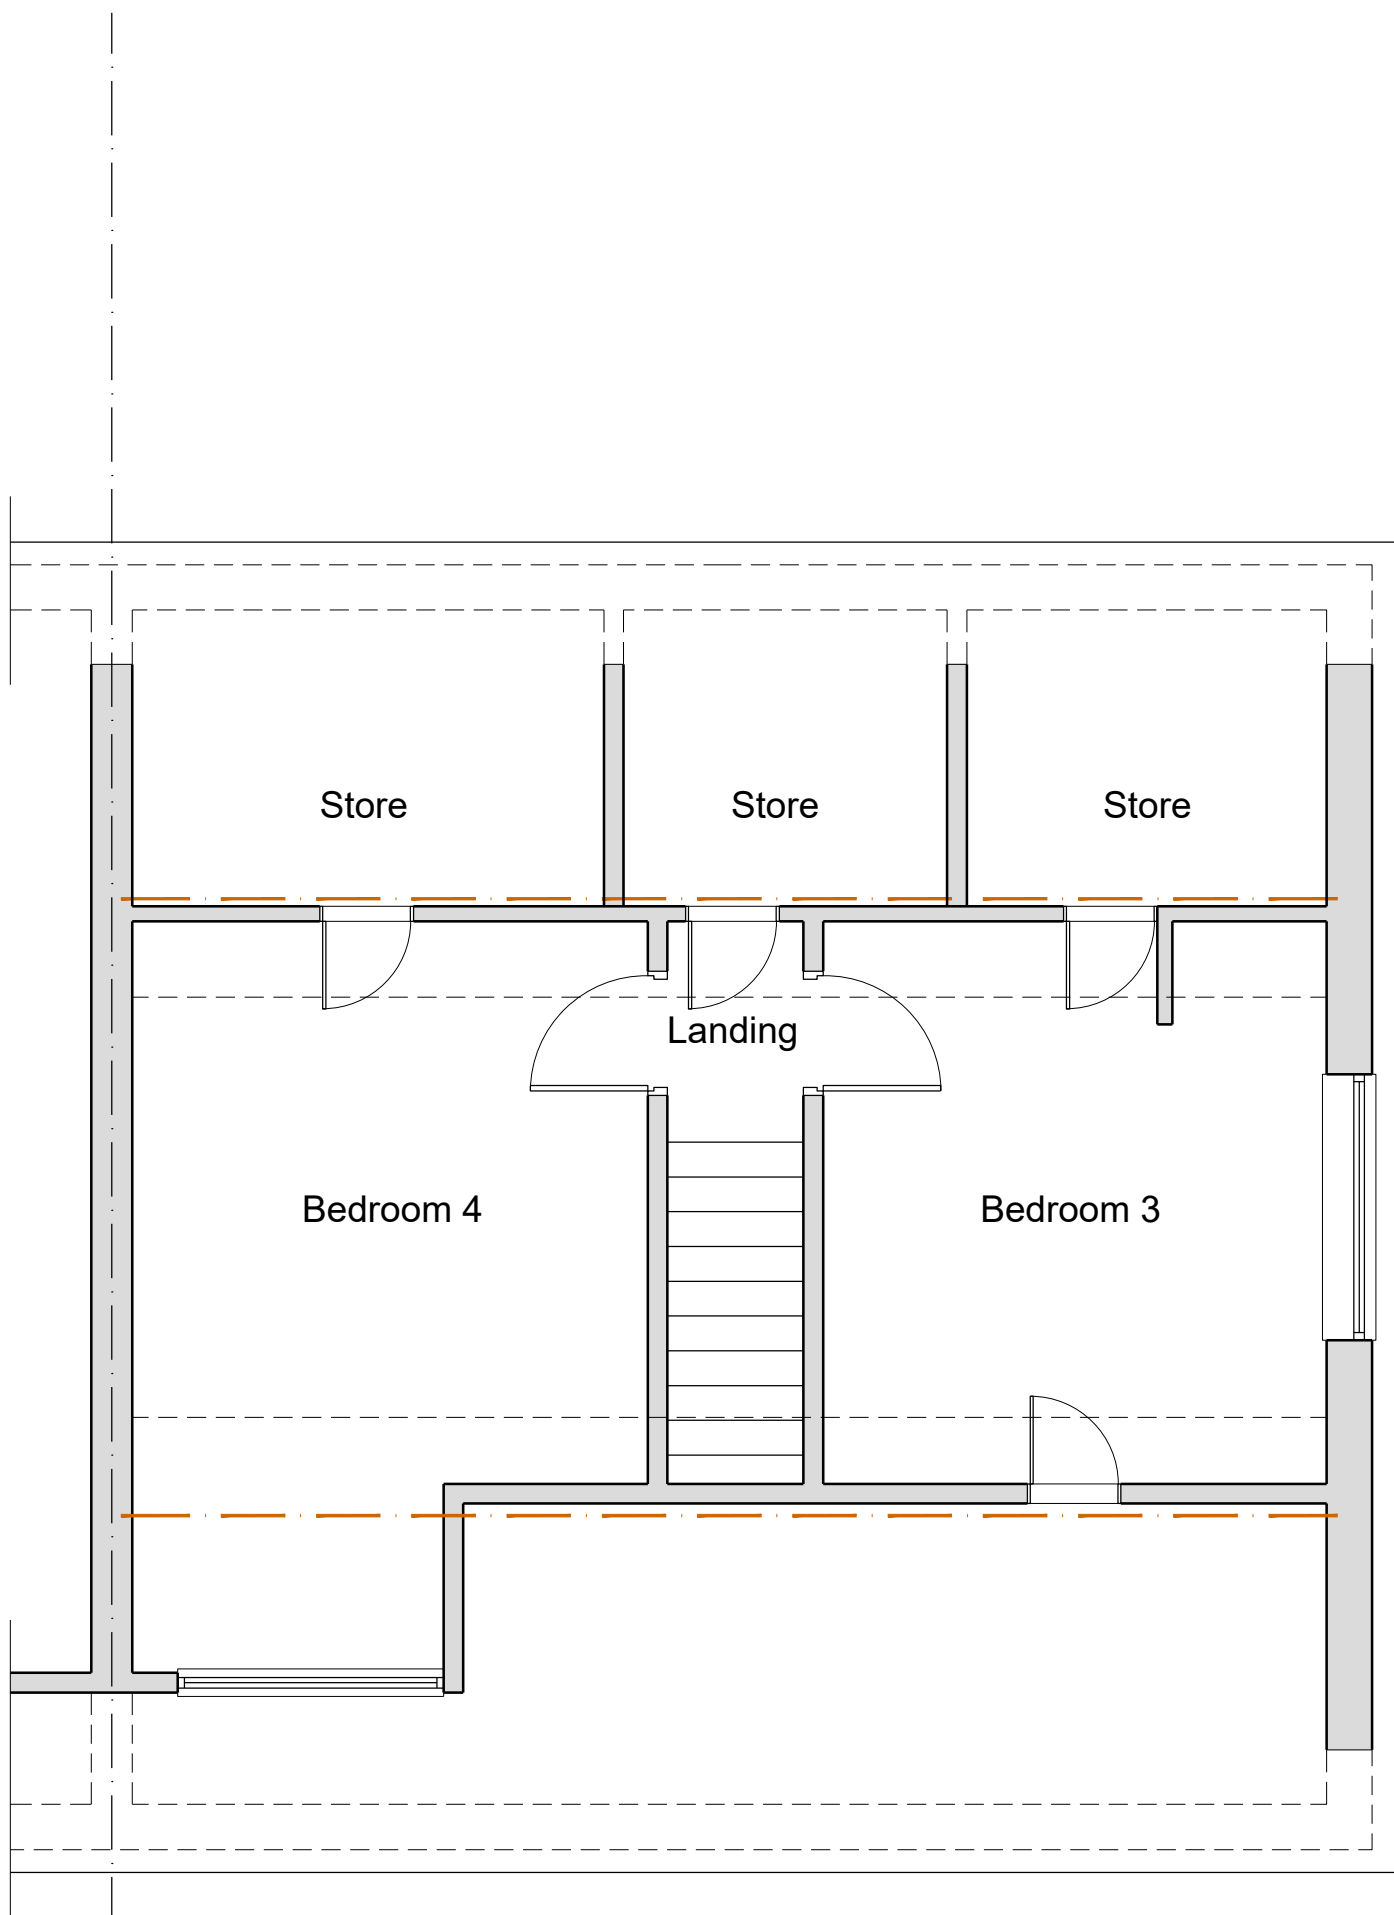


EXISTING FIRST FLOOR PLAN



EXISTING SIDE ELEVATION

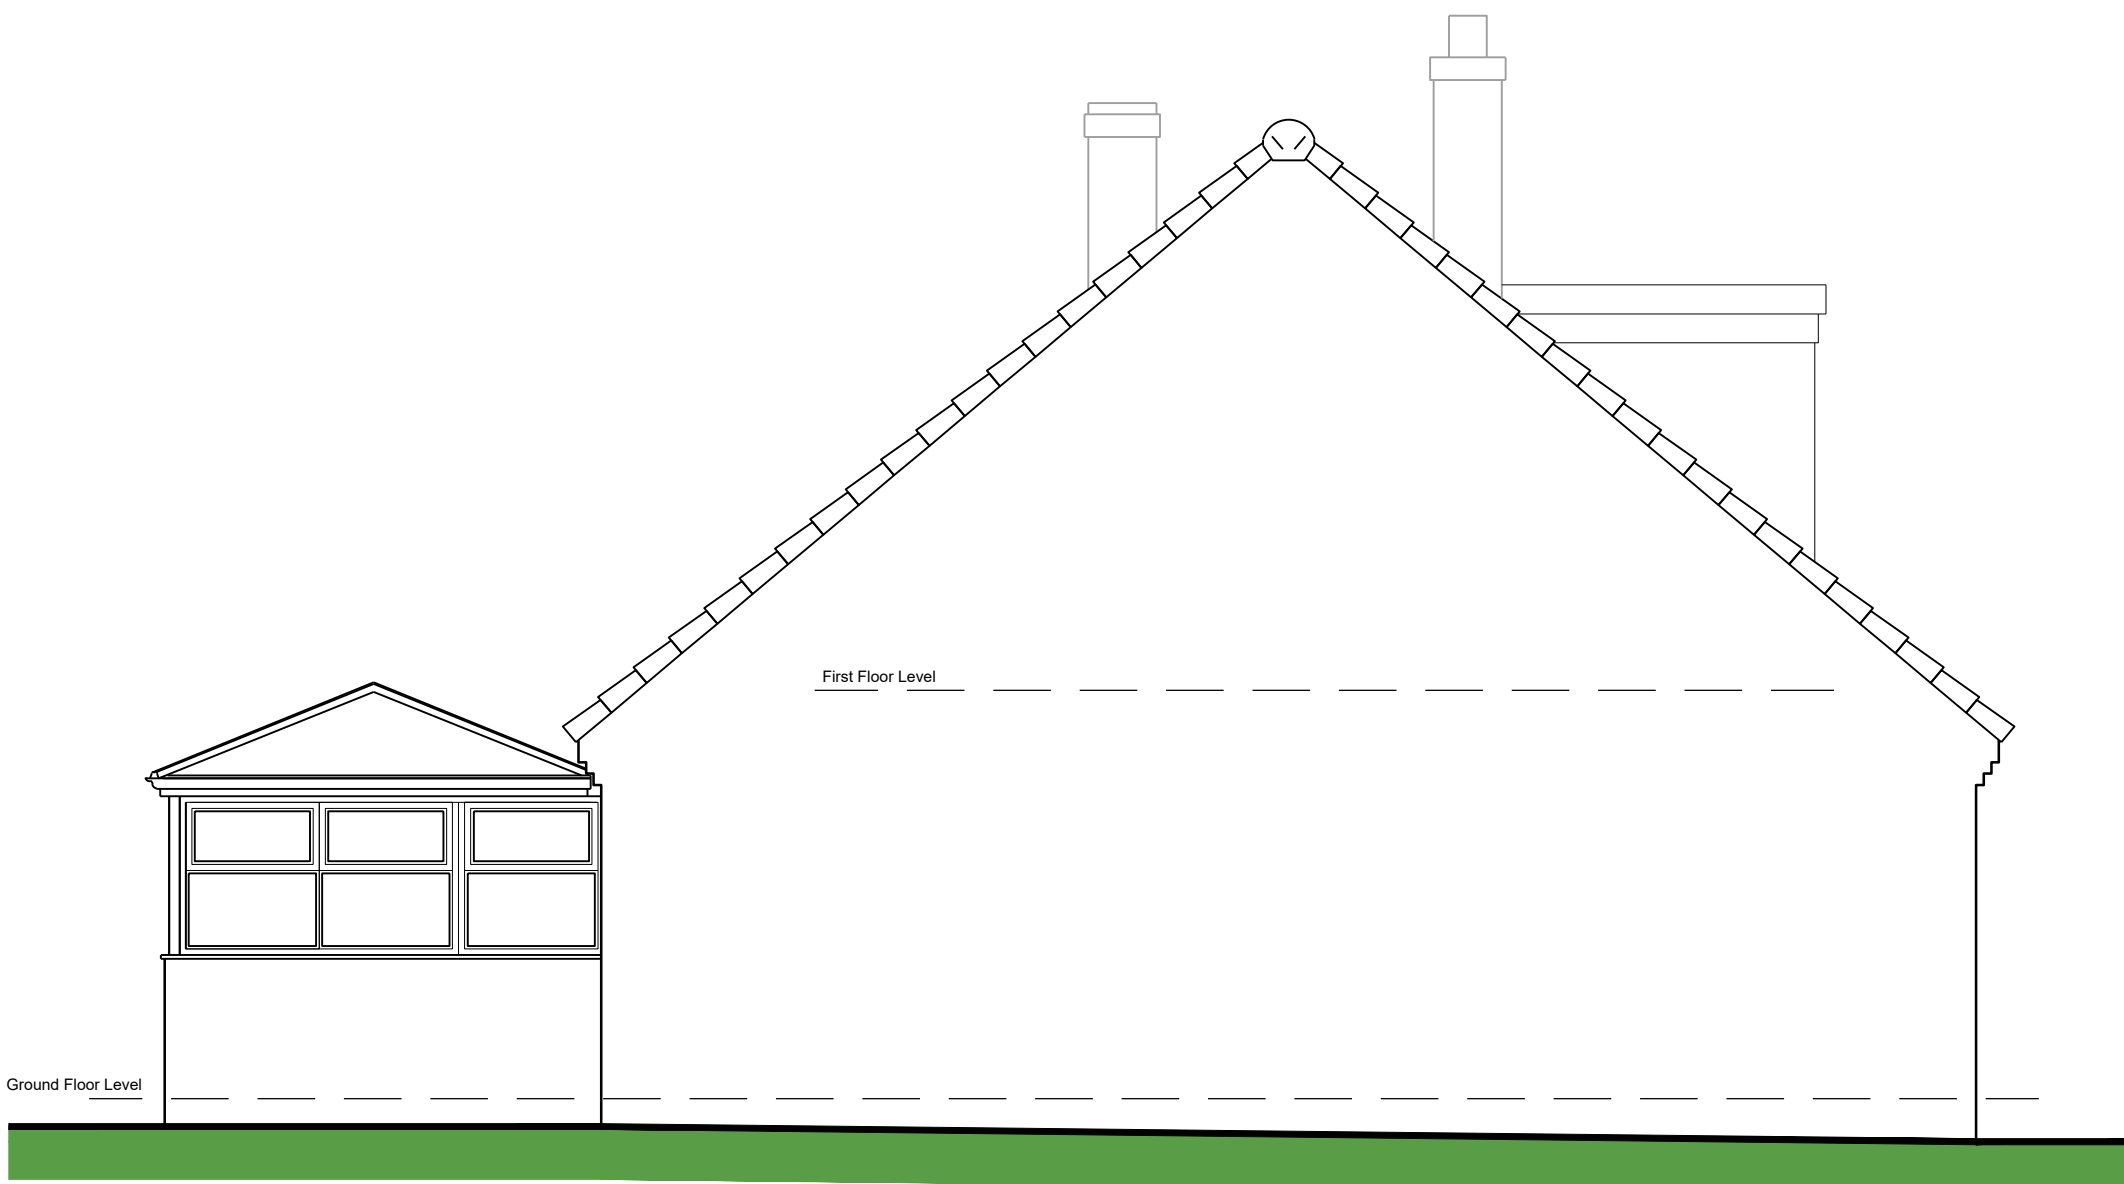

EXISTING SIDE ELEVATION

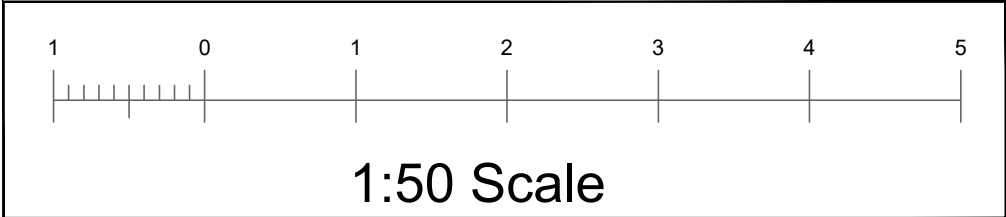

NOTE:
DO NOT SCALE, USE FIGURED DIMENSIONS ONLY. ALL DIMS TO BE CHECKED ON SITE. ANY DISCREPANCIES TO BE REPORTED TO THE AUTHOR OF THIS DRAWING, WHICH IS TO BE READ IN CONJUNCTION WITH ALL OTHER AVAILABLE DRAWINGS. ALL DRAWINGS REMAIN THE PROPERTY OF FSK ARCHITECTURAL SERVICES AND MAY NOT BE REPRODUCED WITHOUT THE AUTHOR'S CONSENT

REV	DATE	REVISION
-	-	-
-	-	-
-	-	-



Mob: 07703 262139
Email: fskarchserv@live.co.uk

Client
CAROLINE FENWICK

Project
Proposed dormer to rear of
'ELLERSLIE', BANKFIELD
Beckermat
Cumbria

Drawing Title
SURVEY AS EXISTING

Scale
1:50 @ A1

Date
Sept 2025

Drawn by
KSF

Drawing Number
25-FSK-57-01

Rev.
-