

NOTE : NO CHANGES ARE MADE TO ANY OF THE ELEVATIONS.




Proposed Front Elevation (George Street)



Proposed Side Elevation (Tangier Street)



Proposed Rear Elevation (Gregg's Lane)

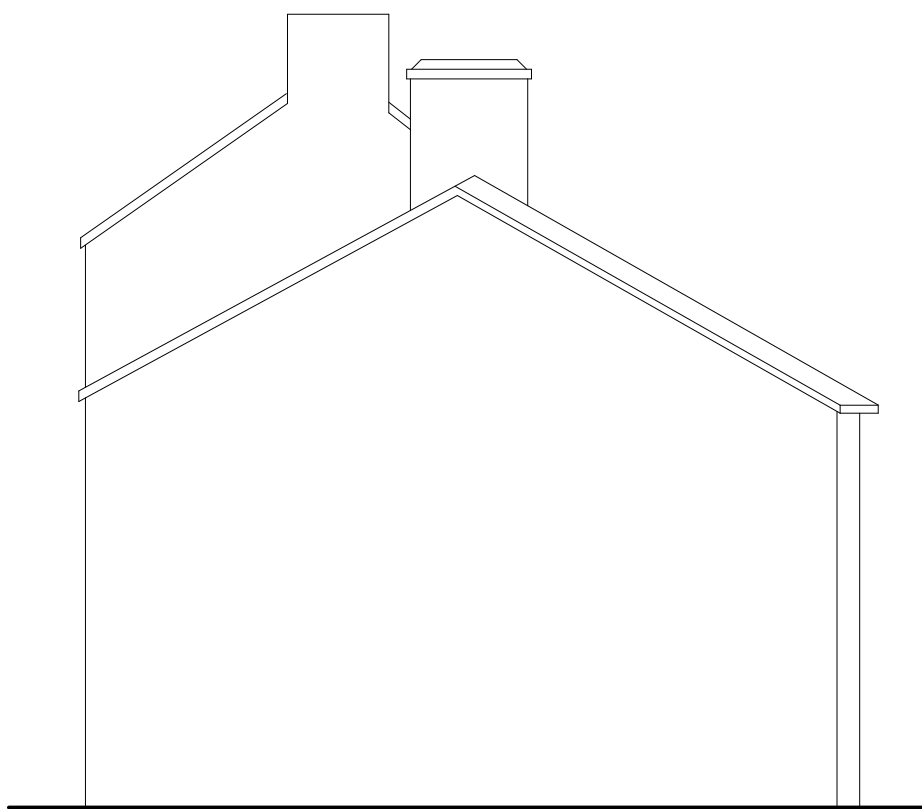

Proposed Gable Elevation

[illegible]

This drawing is © Architecture Unknow Limited and is not to be copied, reproduced or redistributed either in whole or in part without the prior written permission of the originator.

The originator shall have no responsibility for any liability, loss, cost, damage or expense arising from or relating to any use of this document other than for its intended purpose on this project.

This drawing shall be read in conjunction with all other relevant drawings, specifications and associated documentation. Any discrepancies, errors or omissions are to be reported to the originator before proceeding with work.

All dimensions are to be checked on site by the contractor prior to proceeding with any work.



The Contractors, Royal Mill 17 Redhill St
Manchester, M4 5SB
architecture.unknow.co.uk
info@architectureunknow.co.uk
0789 401 2780

Sheet: PROPOSED ELEVATIONS			
Client: VLATKO MAHOVIC			
Project: TANGIER BUILDINGS			
Drawn by: PS	Date: OCT 0CT25	Size: A1	
Checked by: AU	Date: OCT 0CT25		
Scale: 1 : 100	Drawing no: 25.186.402	Rev: P1	

