

N

0 1 2 3 4 5m



Notes:

Revisions

A	24.10.2025	Issued for planning	TH/JA
*	17.04.2025	Preliminary	TH/JA

Rev.	Date	Notes	Drawn / Checked
------	------	-------	-----------------

Project:
Red Lion site, Egremont

Client:
Cumberland Council

Drawing Title:
Existing building first floor plan


Scale 1:100@A3 **Date** April 2025

Drawing No. AP-004

Project No. 25009 **Revision** A

Status:
PLANNING APPLICATION ISSUE

Unless indicated, this drawing is for information only.
All dimensions to be checked on site.
Drawings subject to statutory approvals.
Drawings to be read in conjunction with all relevant
Architects', Services and Structural Engineers' drawings.
Do not scale, use figured dimensions only.

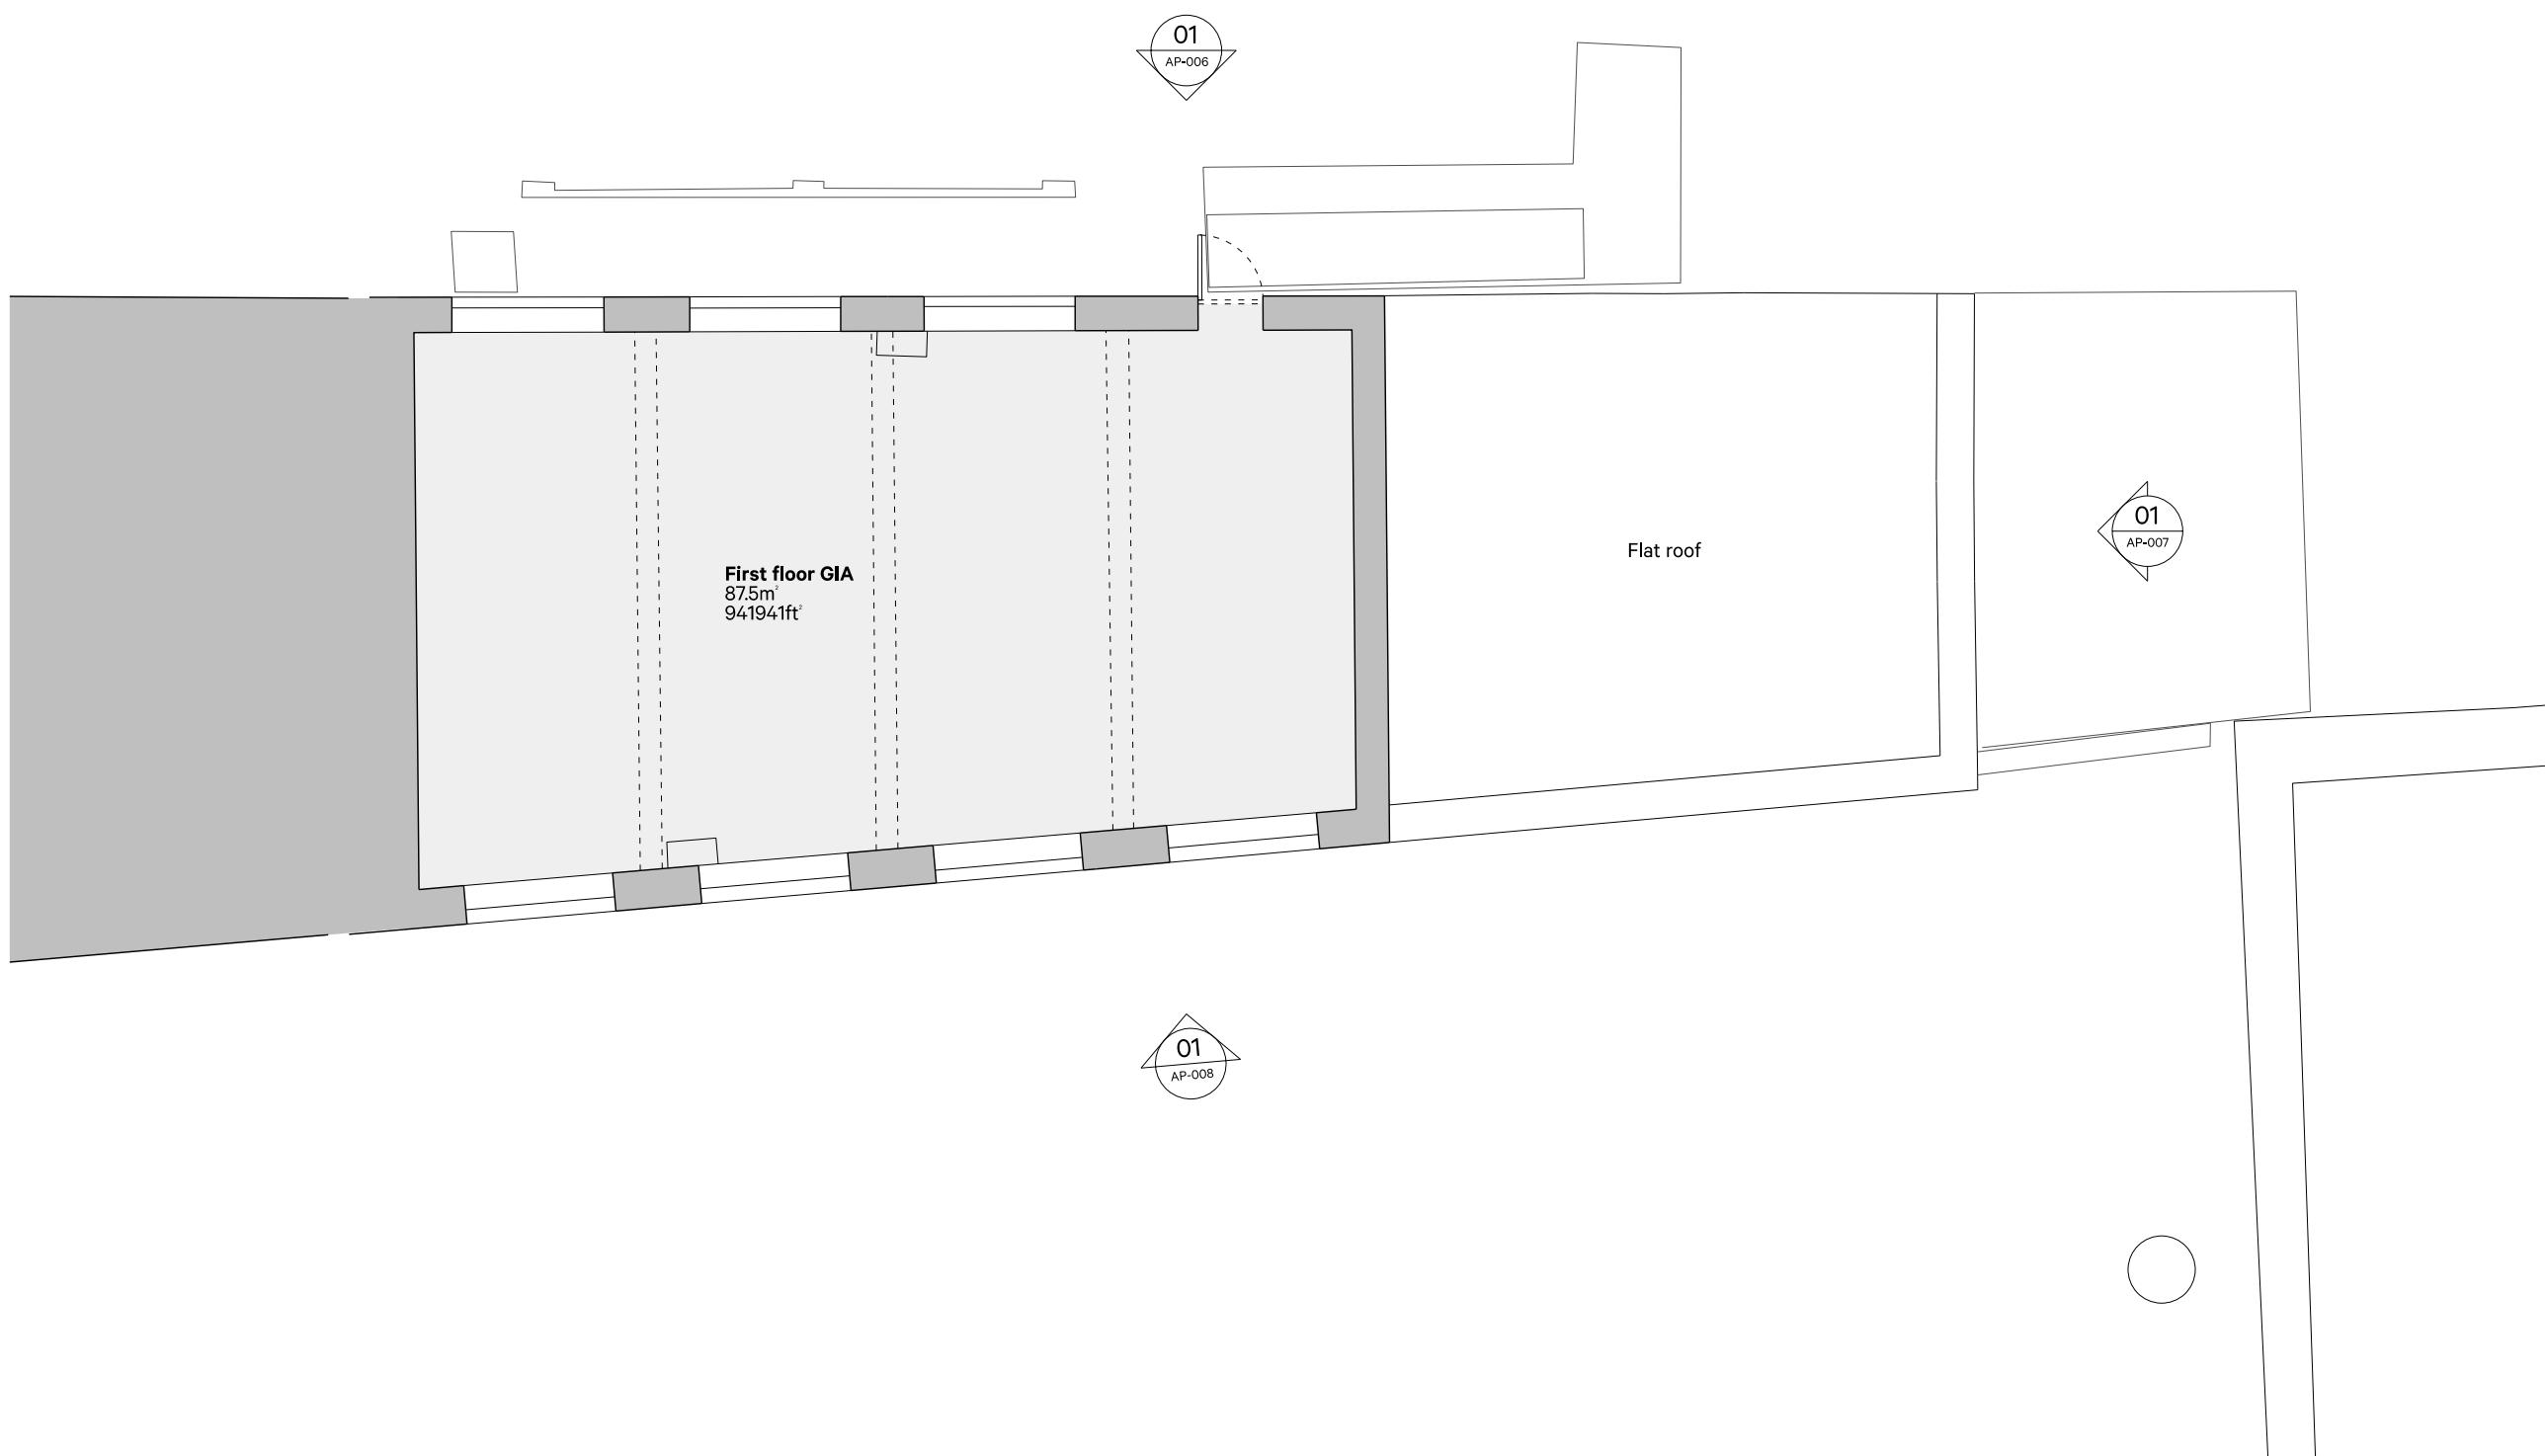

Existing first floor plan

1:100

STUDIO 1
THE IRONWORKS
DAVID STREET
LEEDS LS11 5FA

Telephone
+44(0)113 322 9491
Email
info@arkleboyce.co.uk
www.arkleboyce.co.uk

Copyright ArkleBoyce architects Ltd.

ArkleBoyce.