
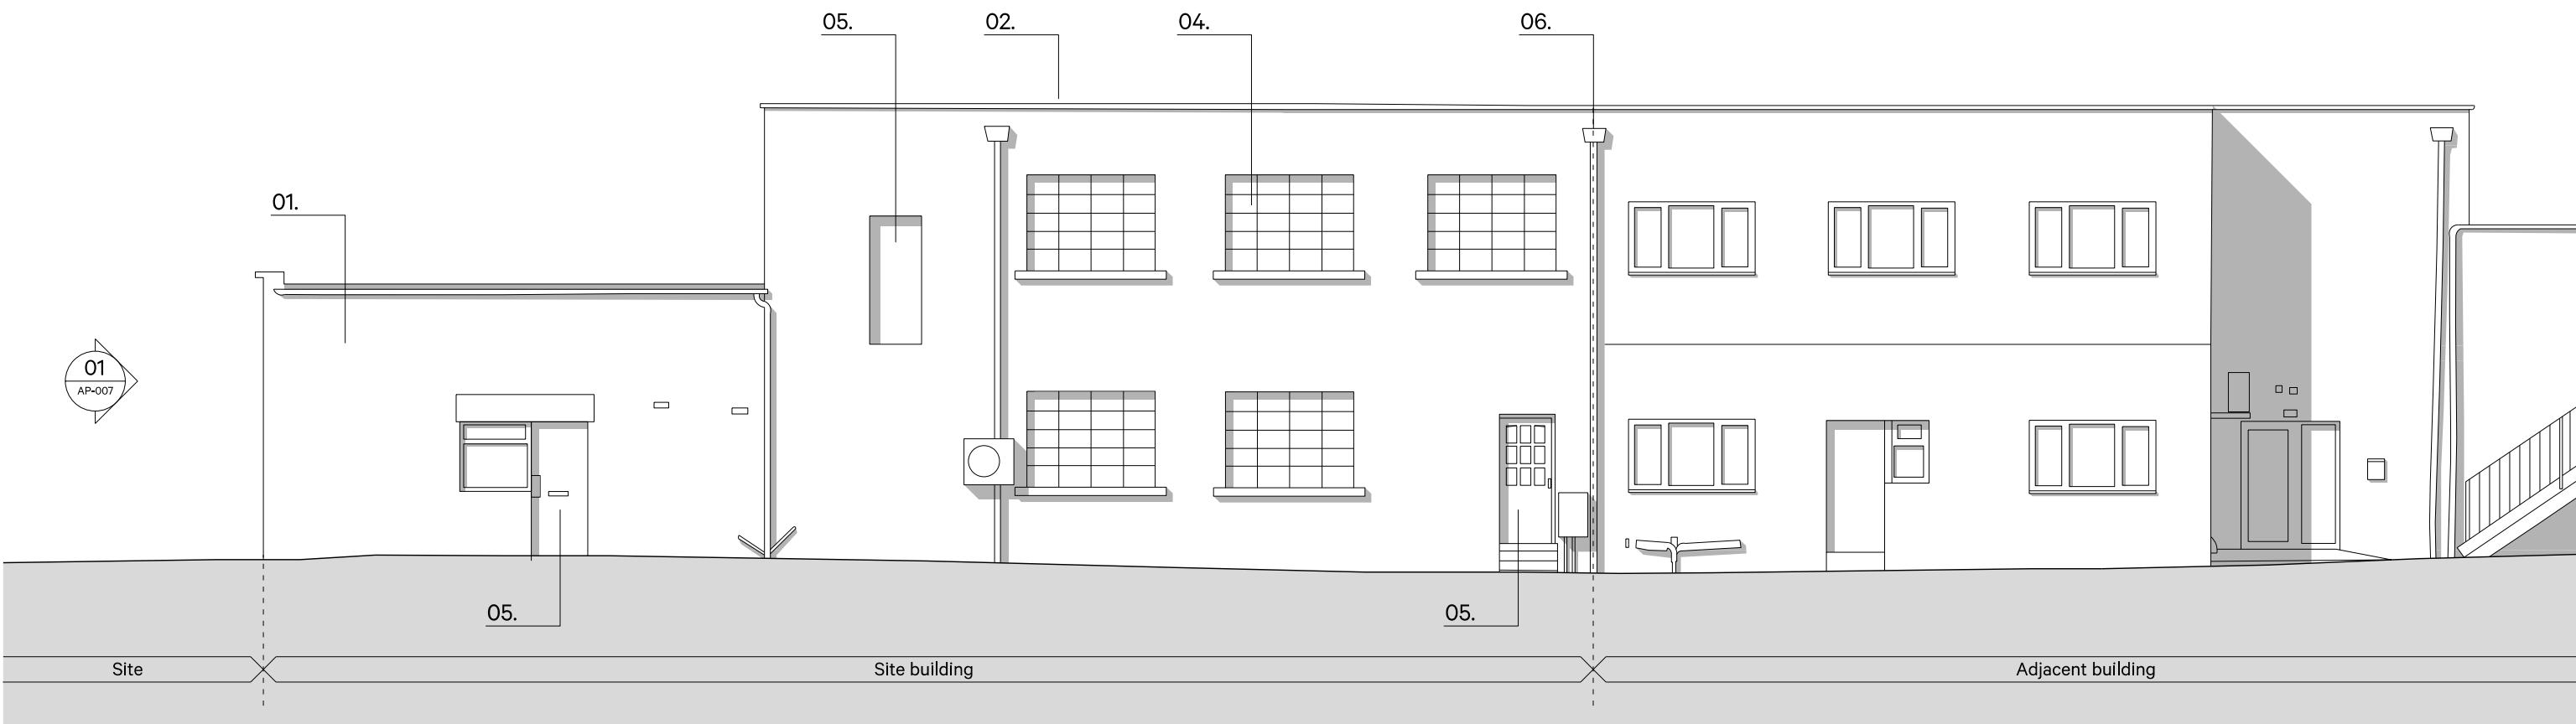


0 1 2 3 4 5m

Existing building materials schedule.

- 01. Roughcast cementitious render
- 02. Precast concrete coping
- 03. Glass block
- 04. Steel framed window
- 05. Timber door
- 06. Cast iron rainwater goods

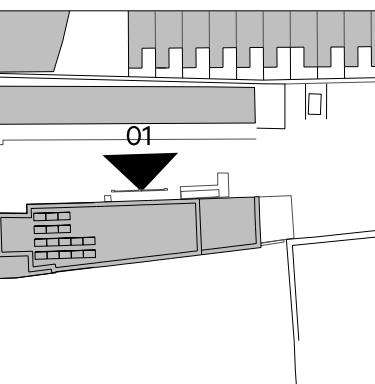

Existing North elevation

1:100

ArkleBoyce.

STUDIO 1
THE IRONWORKS
DAVID STREET
LEEDS LS11 5PA

Telephone
+44(0)113 322 9491
Email
info@arkleboyce.co.uk

www.arkleboyce.co.uk

Notes:

Copyright ArkleBoyce architects Ltd.

Unless indicated, this drawing is for information only.
All dimensions to be checked on site.
Drawing subject to statutory approvals.
Drawings to be read in conjunction with all relevant
Architects', Services and Structural Engineers' drawings.
Do not scale, use figured dimensions only.

Dwg original size: A3

Revisions

A 24.10.2025 Issued for planning

* 17.04.2025 Preliminary

Rev. Date Notes

Project: Red Lion Site, Egremont

Project No.

25009

Client Cumberland Council

Date April 2025

Drawing Title Existing building elevations - Sheet 1 of 3

Status PLANNING APPLICATION ISSUE

Scale 1:100@A3

Revision

A

Drawing No.

AP-006