
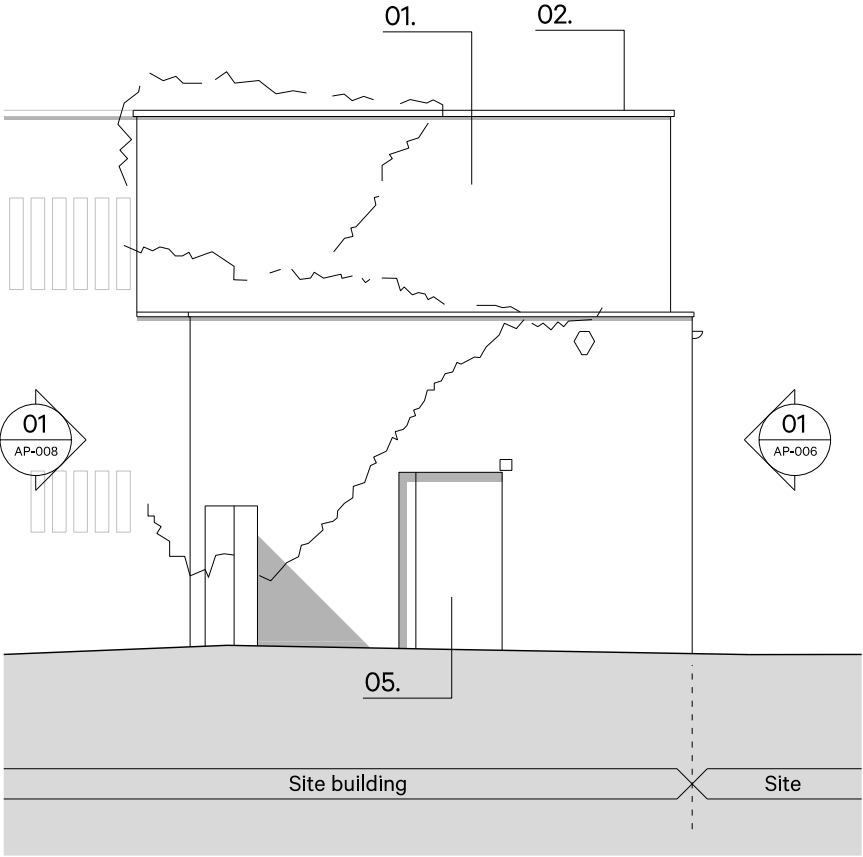


Existing building materials schedule.

- 01. Roughcast cementitious render
- 02. Precast concrete coping
- 03. Glass block
- 04. Steel framed window
- 05. Timber door
- 06. Cast iron rainwater goods

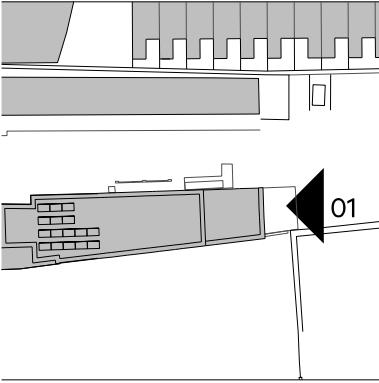

01 Existing East elevation 1:100

Notes:

Copyright ArkleBoyce architects Ltd.

Unless indicated, this drawing is for information only.  
All dimensions to be checked on site.  
Drawing subject to statutory approvals.  
Drawings to be read in conjunction with all relevant  
Architects' Services and Structural Engineers' drawings.  
Do not scale, use figured dimensions only.

Dwg original size: A3

Revisions


A	24.10.2025	Issued for planning	TH	JA
*	17.04.2025	Preliminary	TH	JA

Rev.	Date	Notes	Drawn	Checked
------	------	-------	-------	---------

Project: Red Lion Site, Egremont

Project No.

25009

Client: Cumberland Council

Date: April 2025

Drawing Title: Existing building elevations - Sheet 2 of 3

Status: PLANNING APPLICATION ISSUE

Scale: 1:100@A3

Revision

A

Drawing No. AP-007