


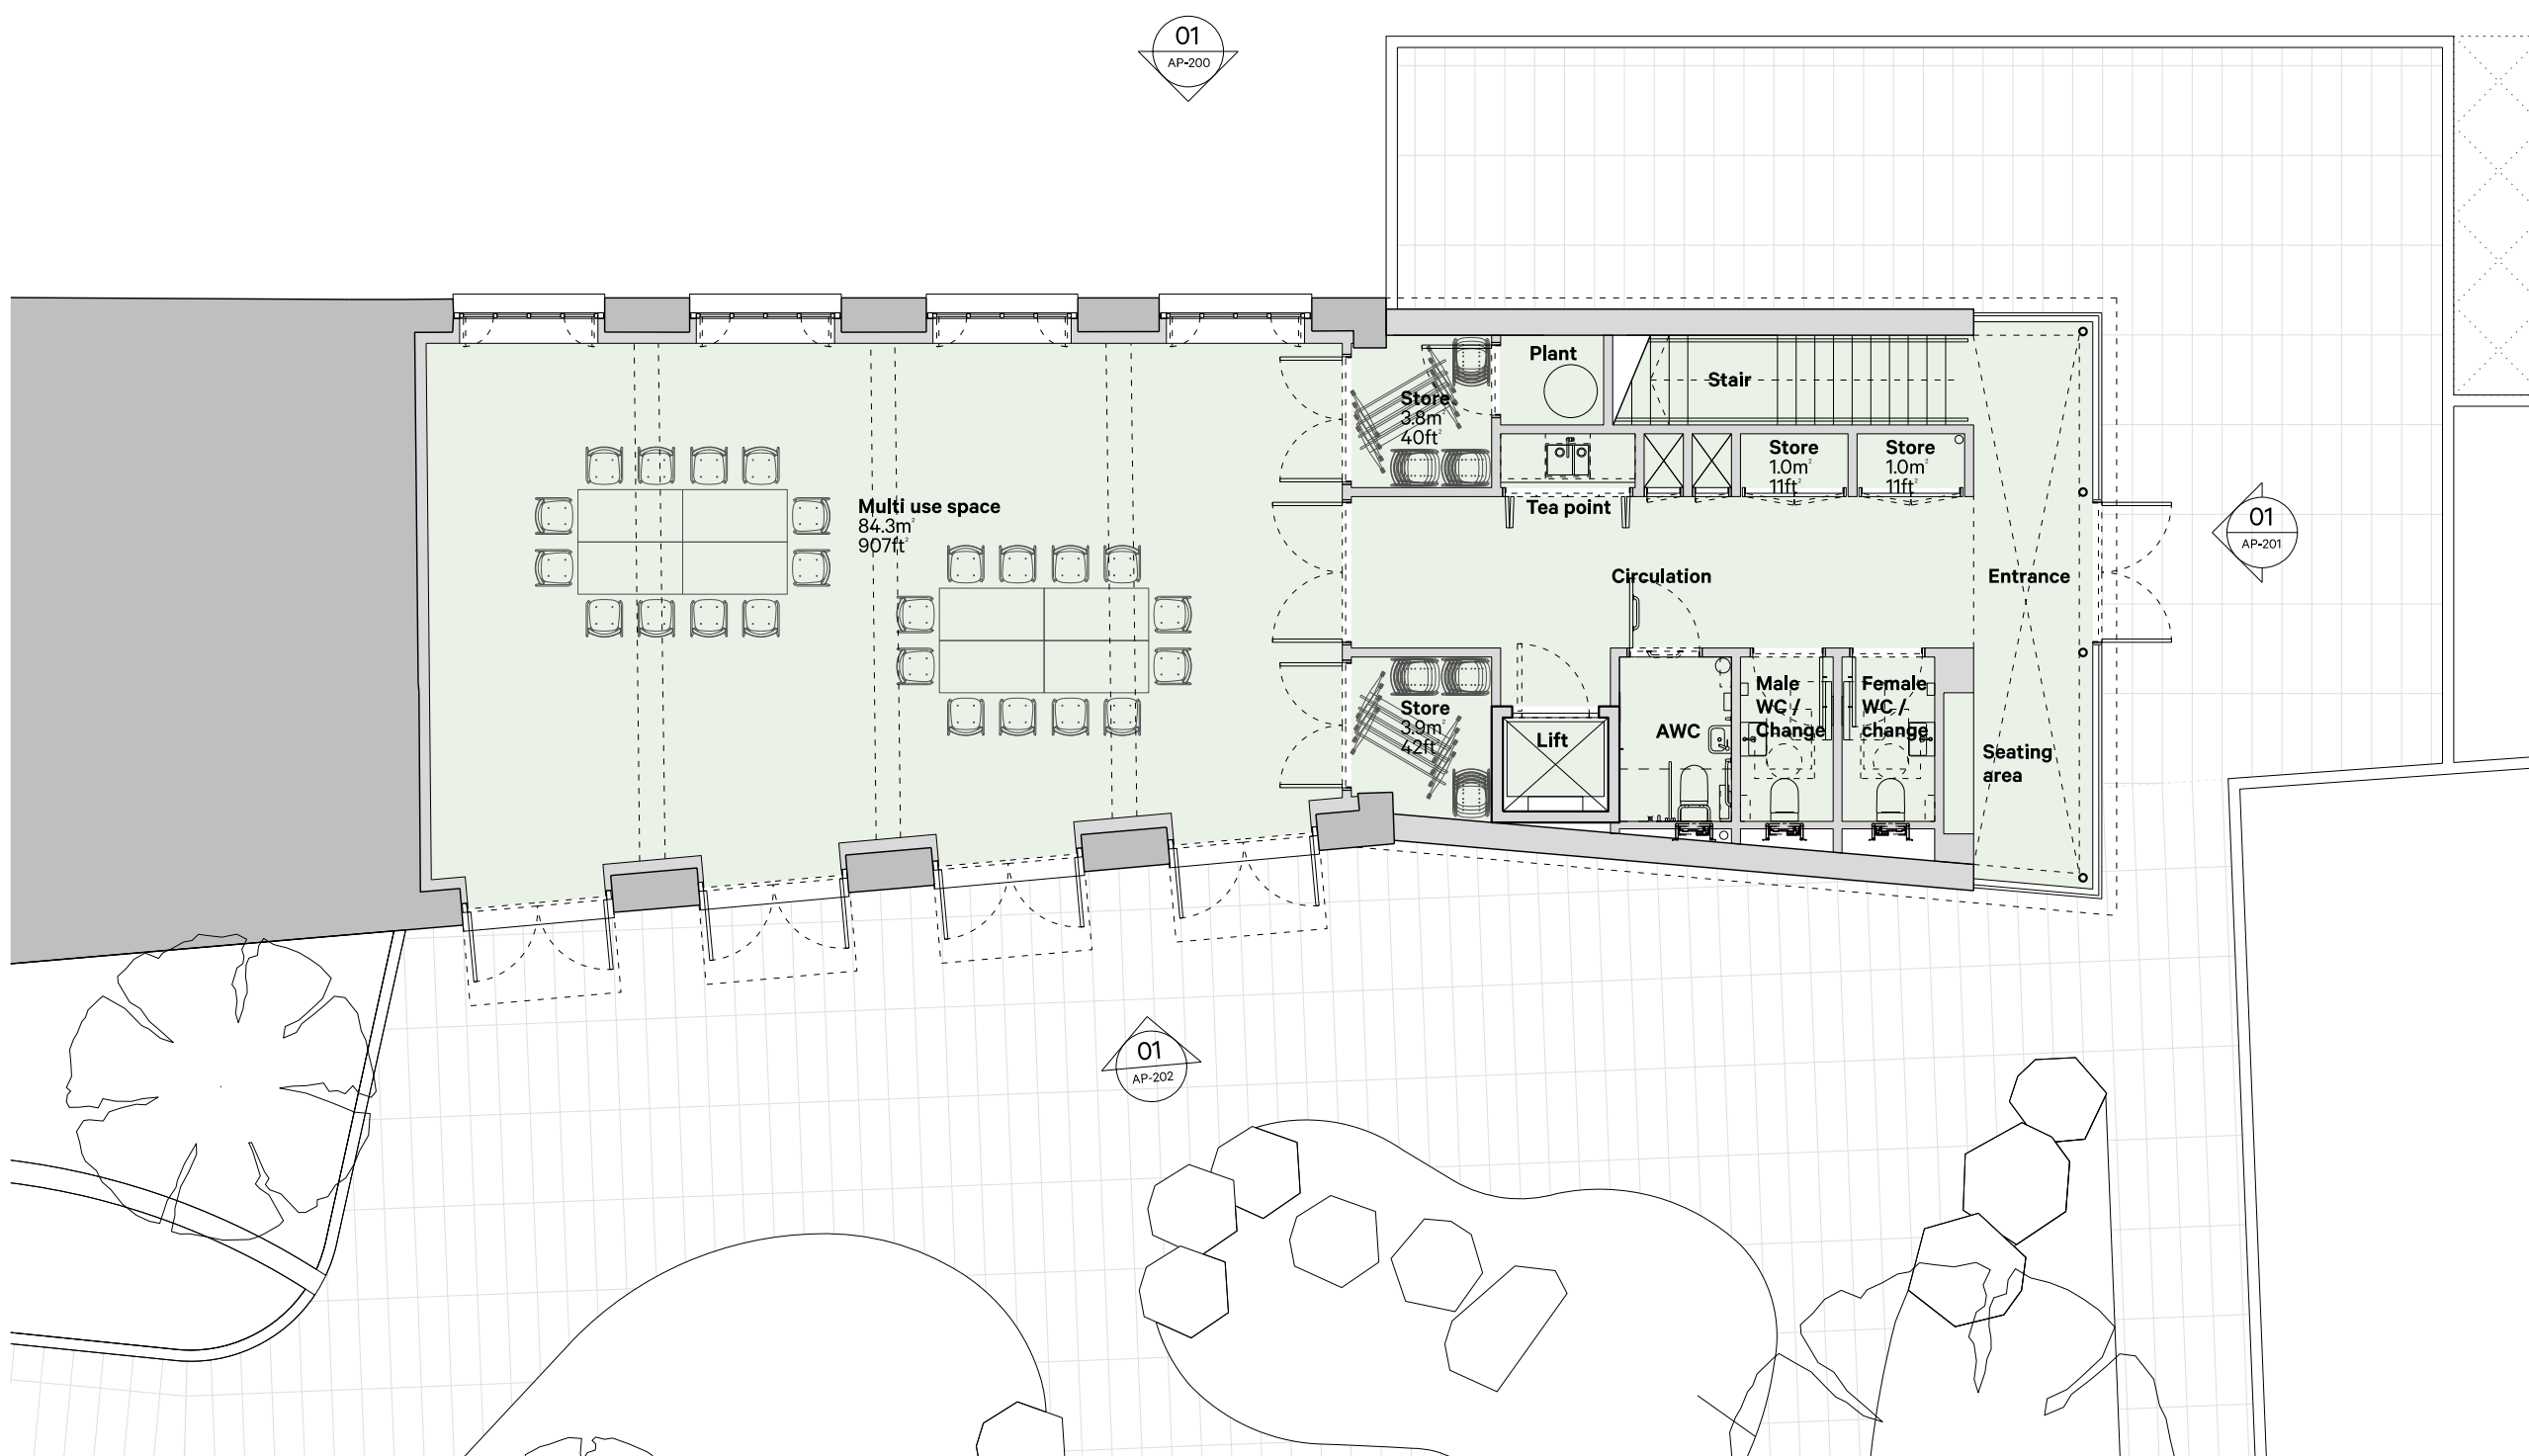

Notes:



Revisions

[illegible]

A	24.10.2025	Issued for planning	TH/JA
*	17.04.2025	Preliminary	TH/JA

Rev.	Date	Notes	Drawn / Checked
------	------	-------	-----------------

Project:

Red Lion site, Egremont

Client

Cumberland Council

Drawing Title

Proposed community building ground floor plan

Scale

1:100@A3

Date _____

April 2025

Drawing No.

AP-100

Project No.

25009

Revision

A

Status

PLANNING APPLICATION ISSUE

Unless indicated, this drawing is for information only.
All dimensions to be checked on site.
Drawing subject to statutory approvals.
Drawings to be read in conjunction with all relevant
Architects', Services and Structural Engineers' drawings.
Do not scale, use figured dimensions only.

STUDIO 1
THE IRONWORKS
DAVID STREET
LEEDS LS11 5FA

Telephone
+44(0)113 322 9491
Email
info@arkleboyce.co.uk

www.arkleboyce.co.uk

Proposed community building ground floor plan

1:100

01