



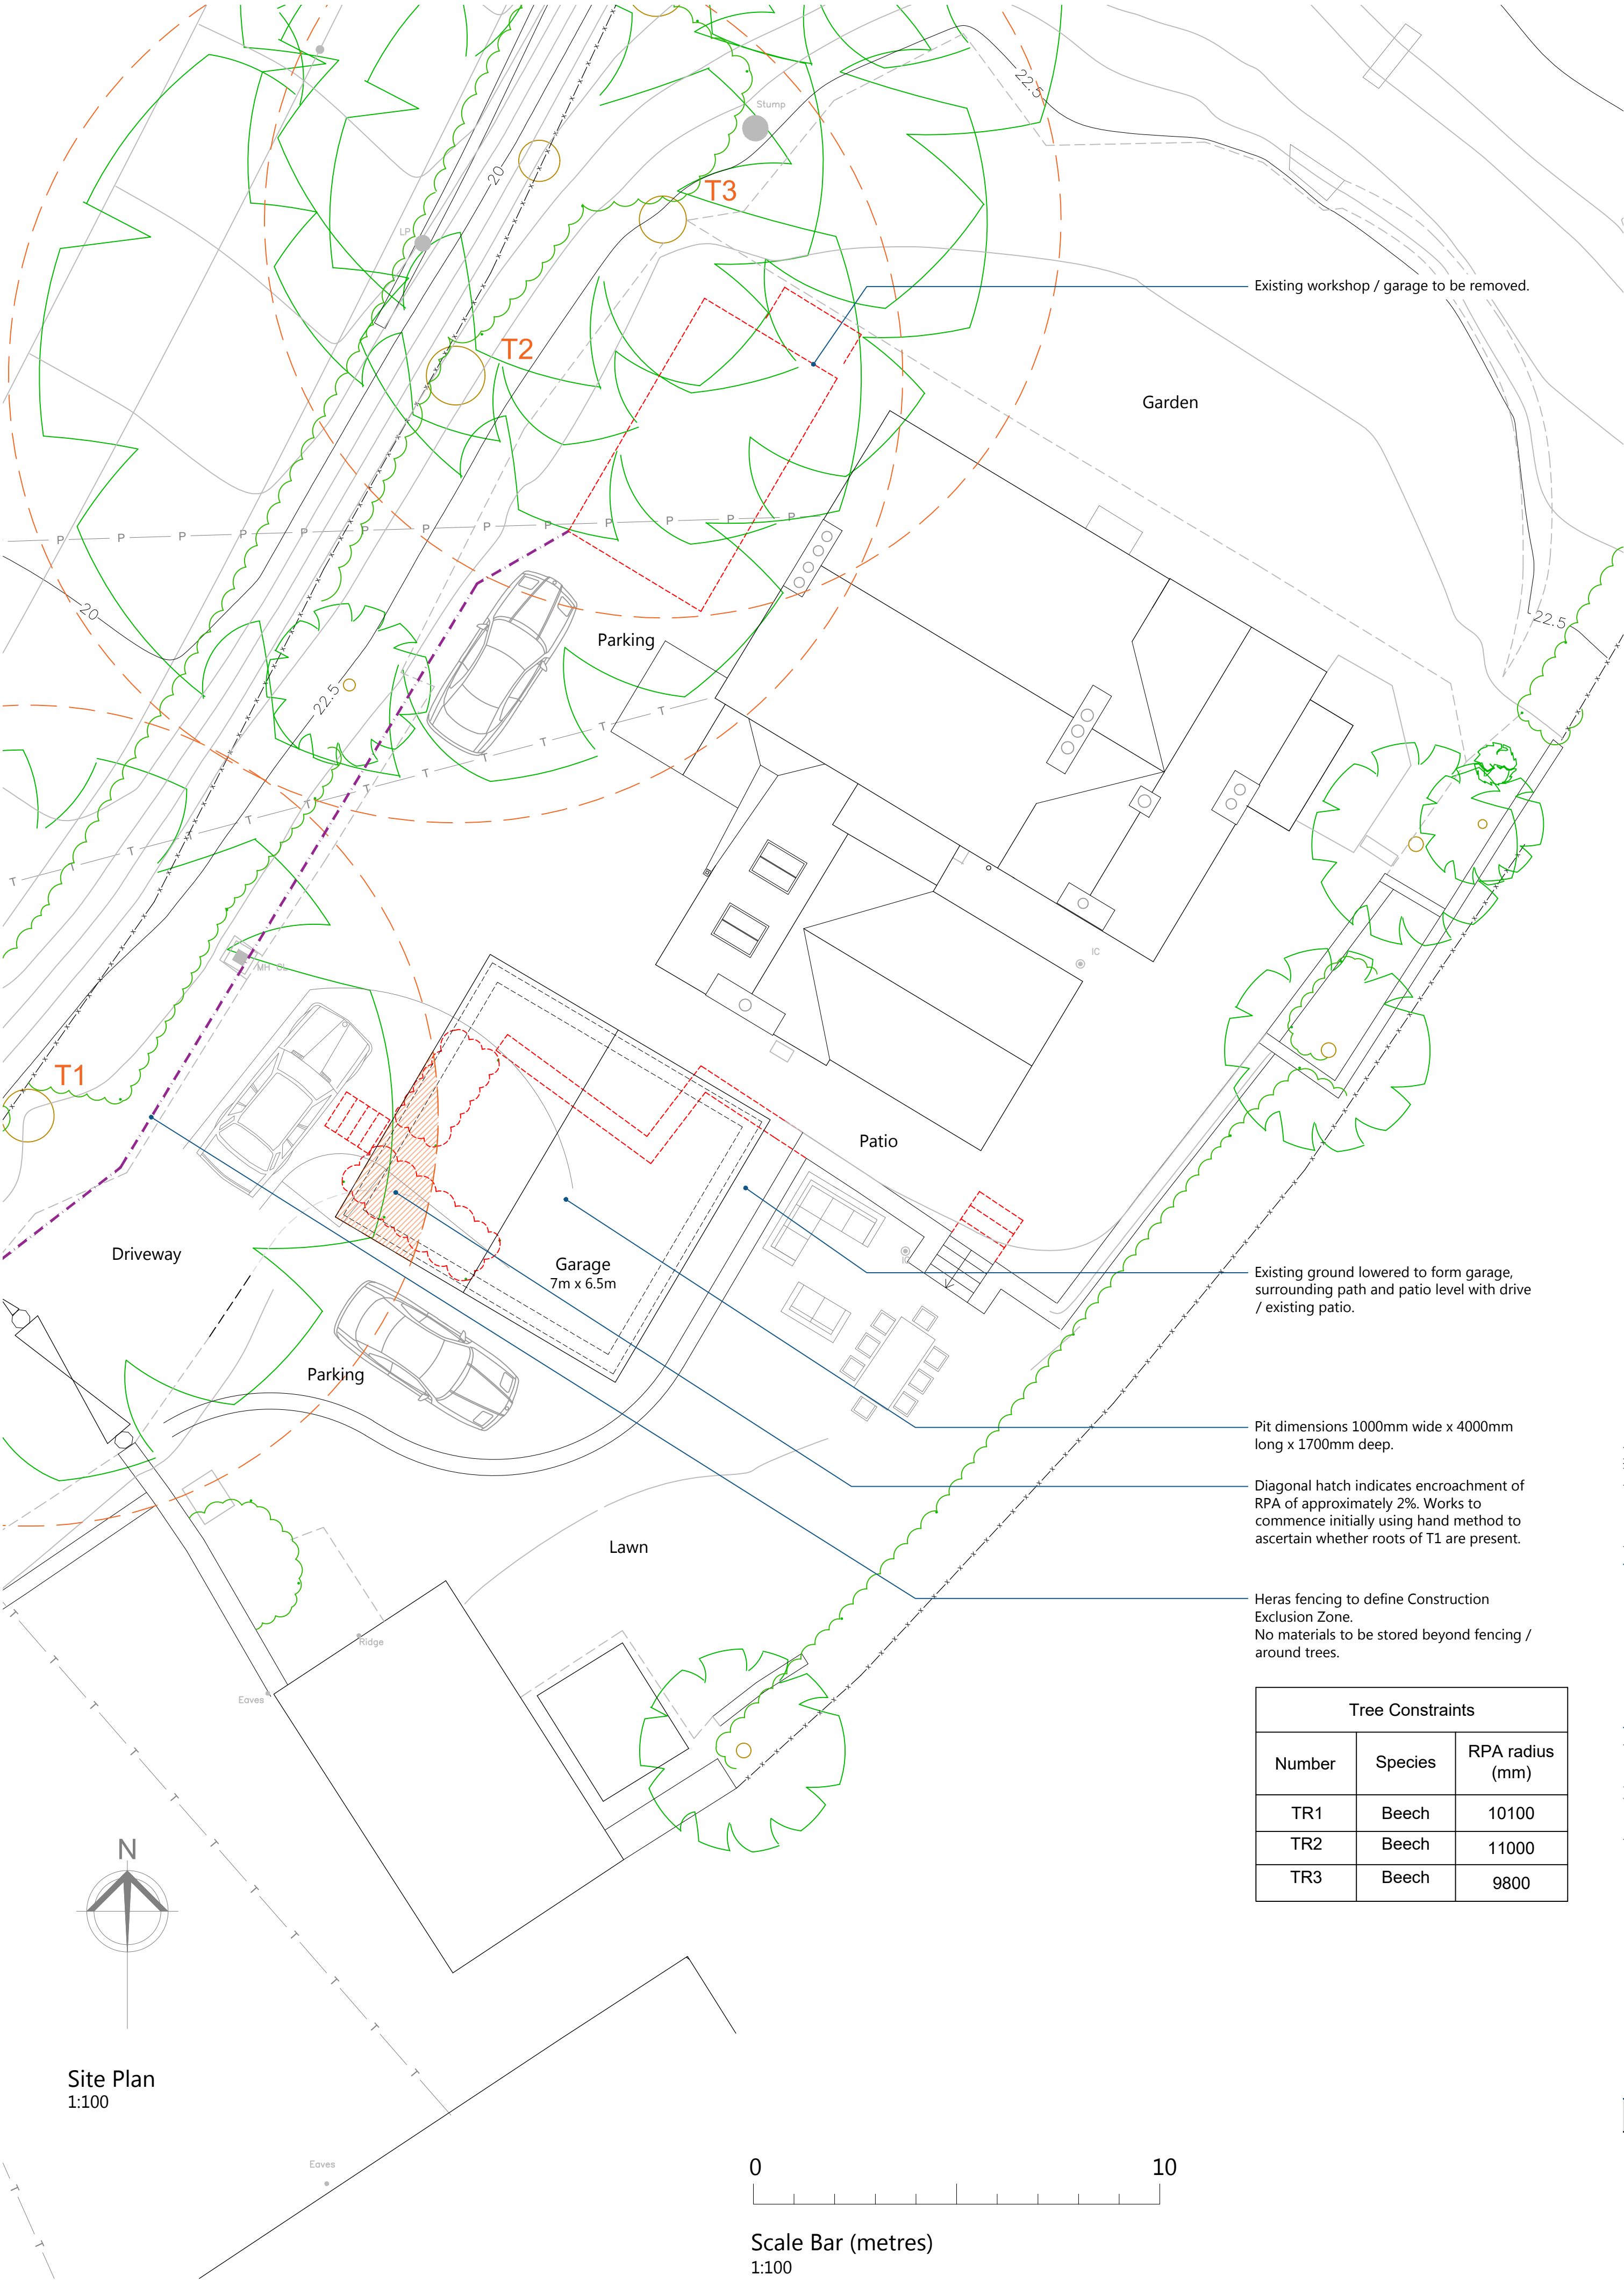

Tree Constraints		
Number	Species	RPA radius (mm)
TR1	Beech	10100
TR2	Beech	11000
TR3	Beech	9800

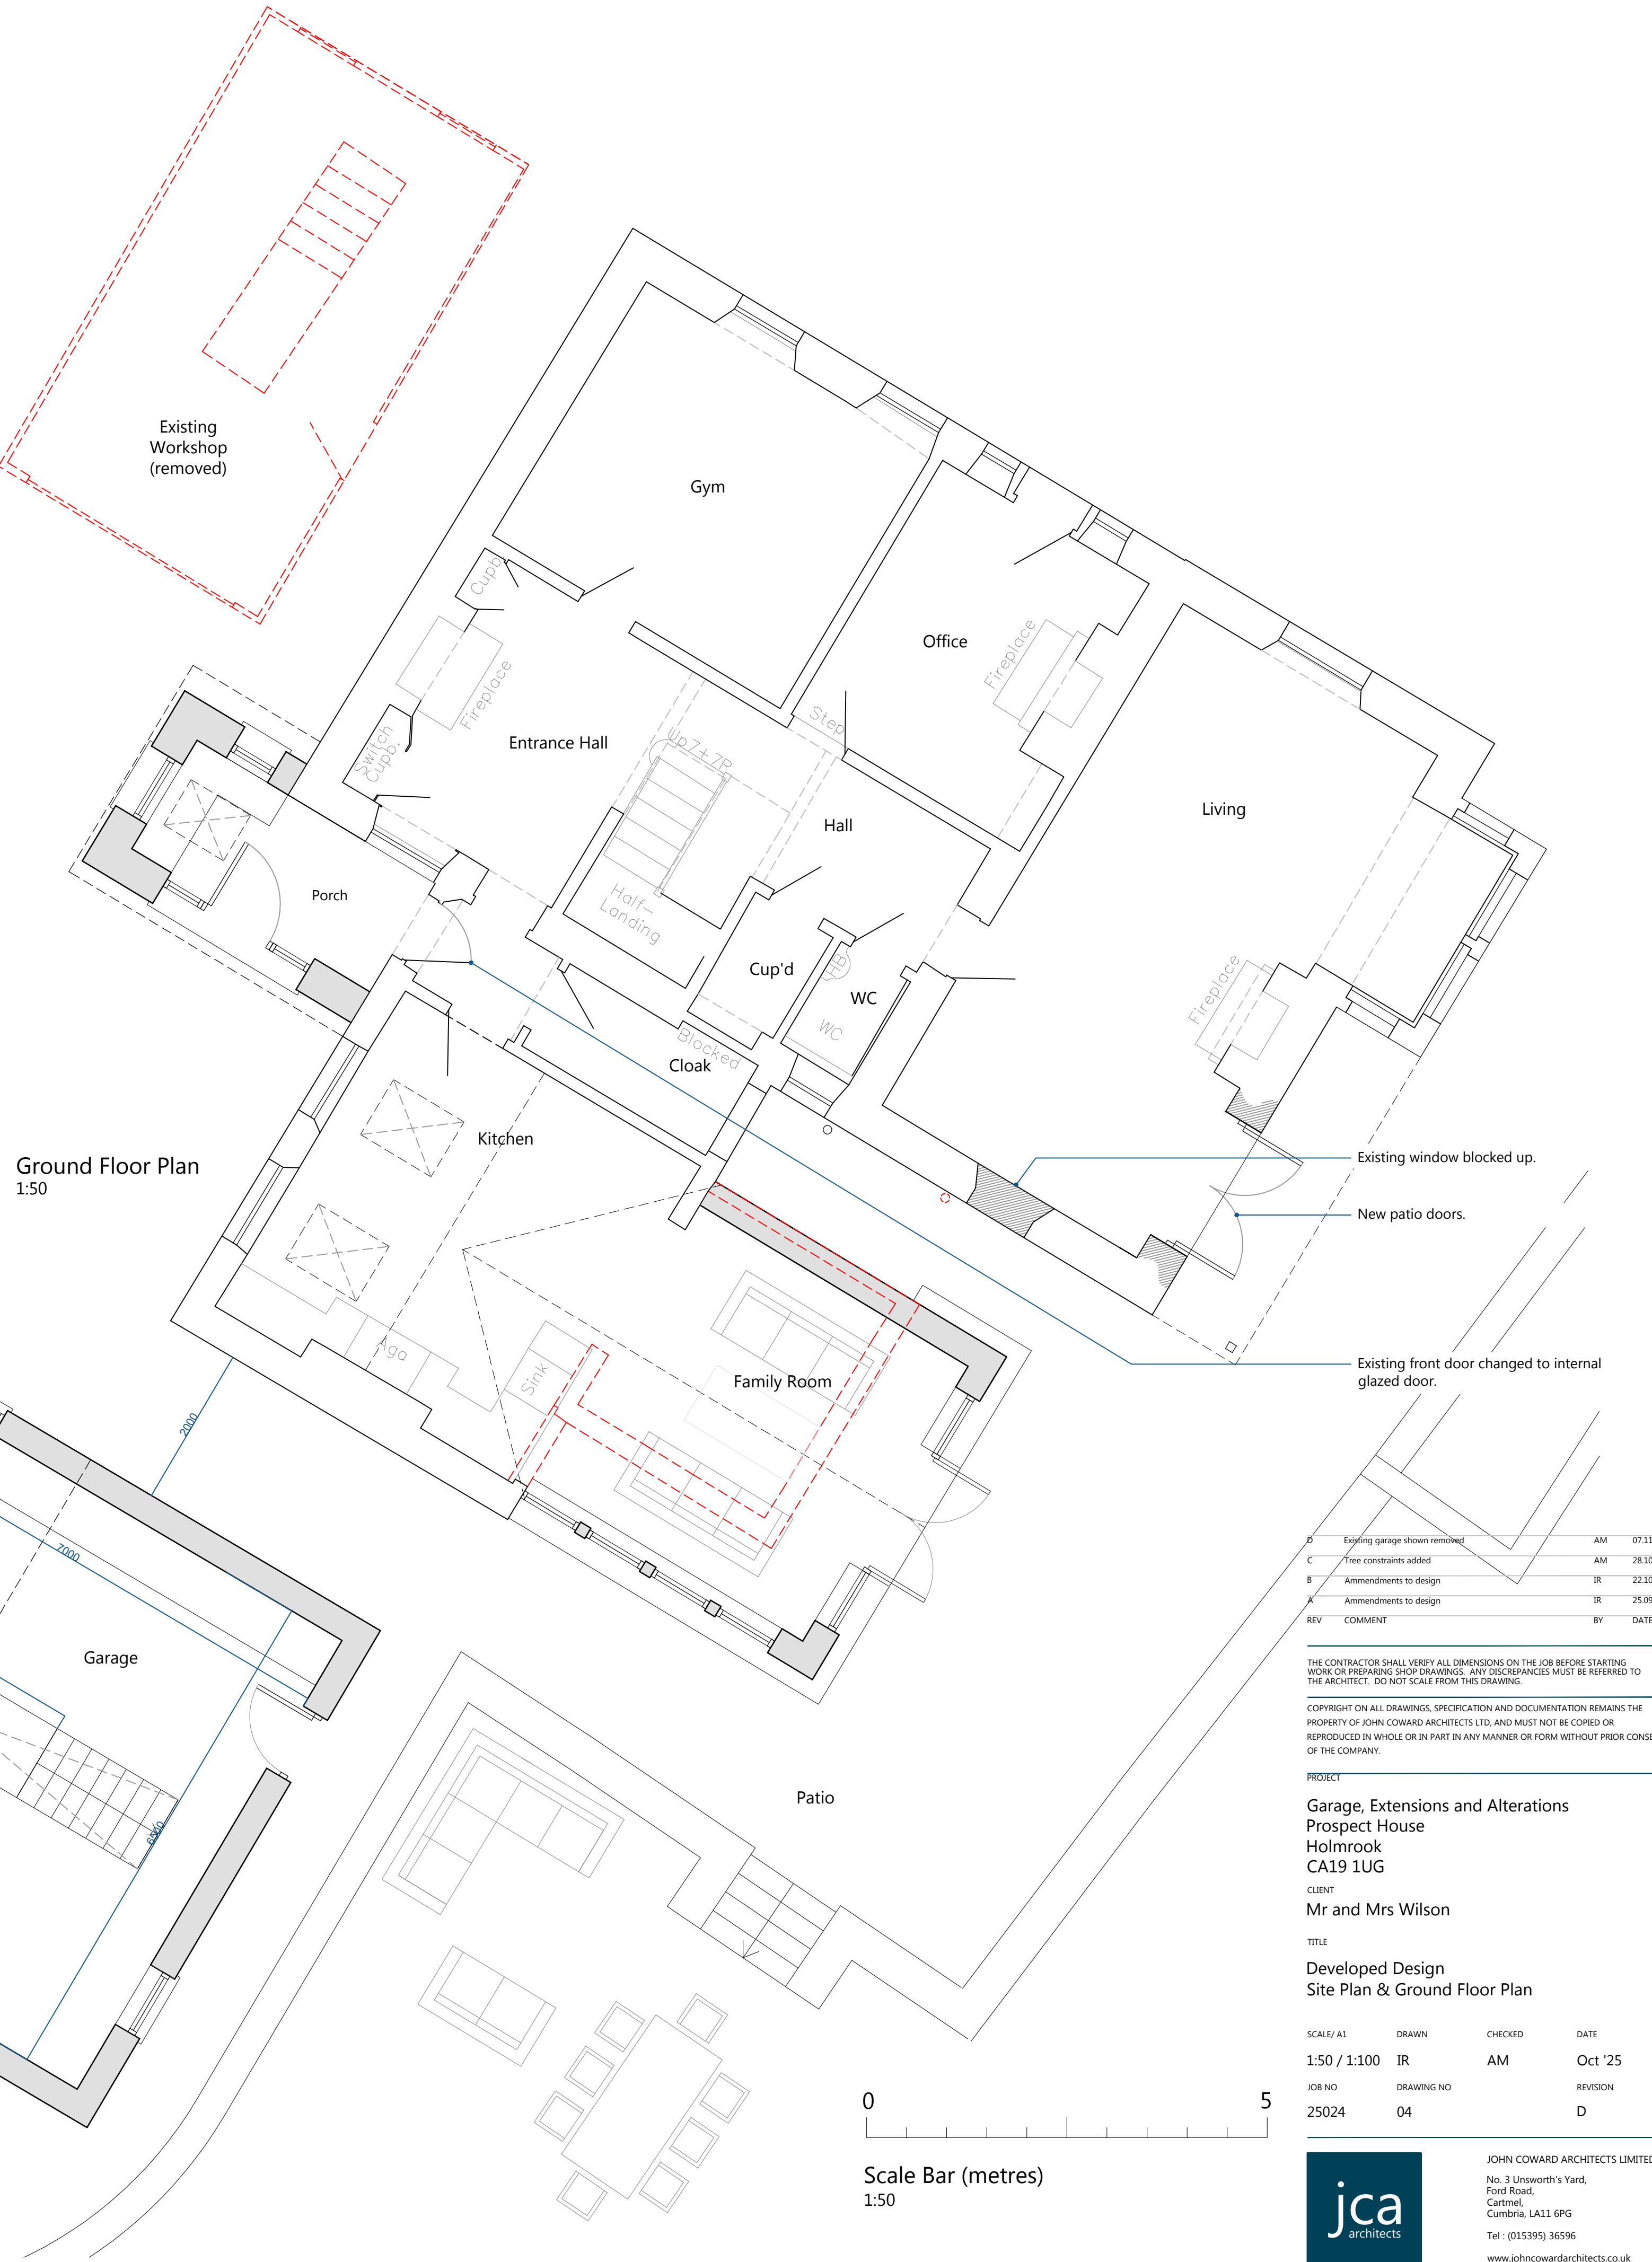

D	Existing garage shown removed	AM	07.11.25
C	Tree constraints added	AM	28.10.25
B	Amendments to design	IR	22.10.25
A	Amendments to design	IR	25.09.25
REV	COMMENT	BY	DATE

THE CONTRACTOR SHALL VERIFY ALL DIMENSIONS ON THE JOB BEFORE STARTING WORK OR PREPARING SHOP DRAWINGS. ANY DISCREPANCIES MUST BE REFERRED TO THE ARCHITECT. DO NOT SCALE FROM THIS DRAWING.

COPYRIGHT ON ALL DRAWINGS, SPECIFICATION AND DOCUMENTATION REMAINS THE PROPERTY OF JOHN COWARD ARCHITECTS LTD. AND MUST NOT BE COPIED OR REPRODUCED IN WHOLE OR IN PART IN ANY MANNER OR FORM WITHOUT PRIOR CONSENT OF THE COMPANY.

PROJECT			
Garage, Extensions and Alterations Prospect House Holmrook CA19 1UG			
CLIENT			
Mr and Mrs Wilson			
TITLE			
Developed Design Site Plan & Ground Floor Plan			
SCALE/ A1	DRAWN	CHECKED	DATE
1:50 / 1:100	IR	AM	Oct '25
JOB NO	DRAWING NO	REVISION	
25024	04	D	