



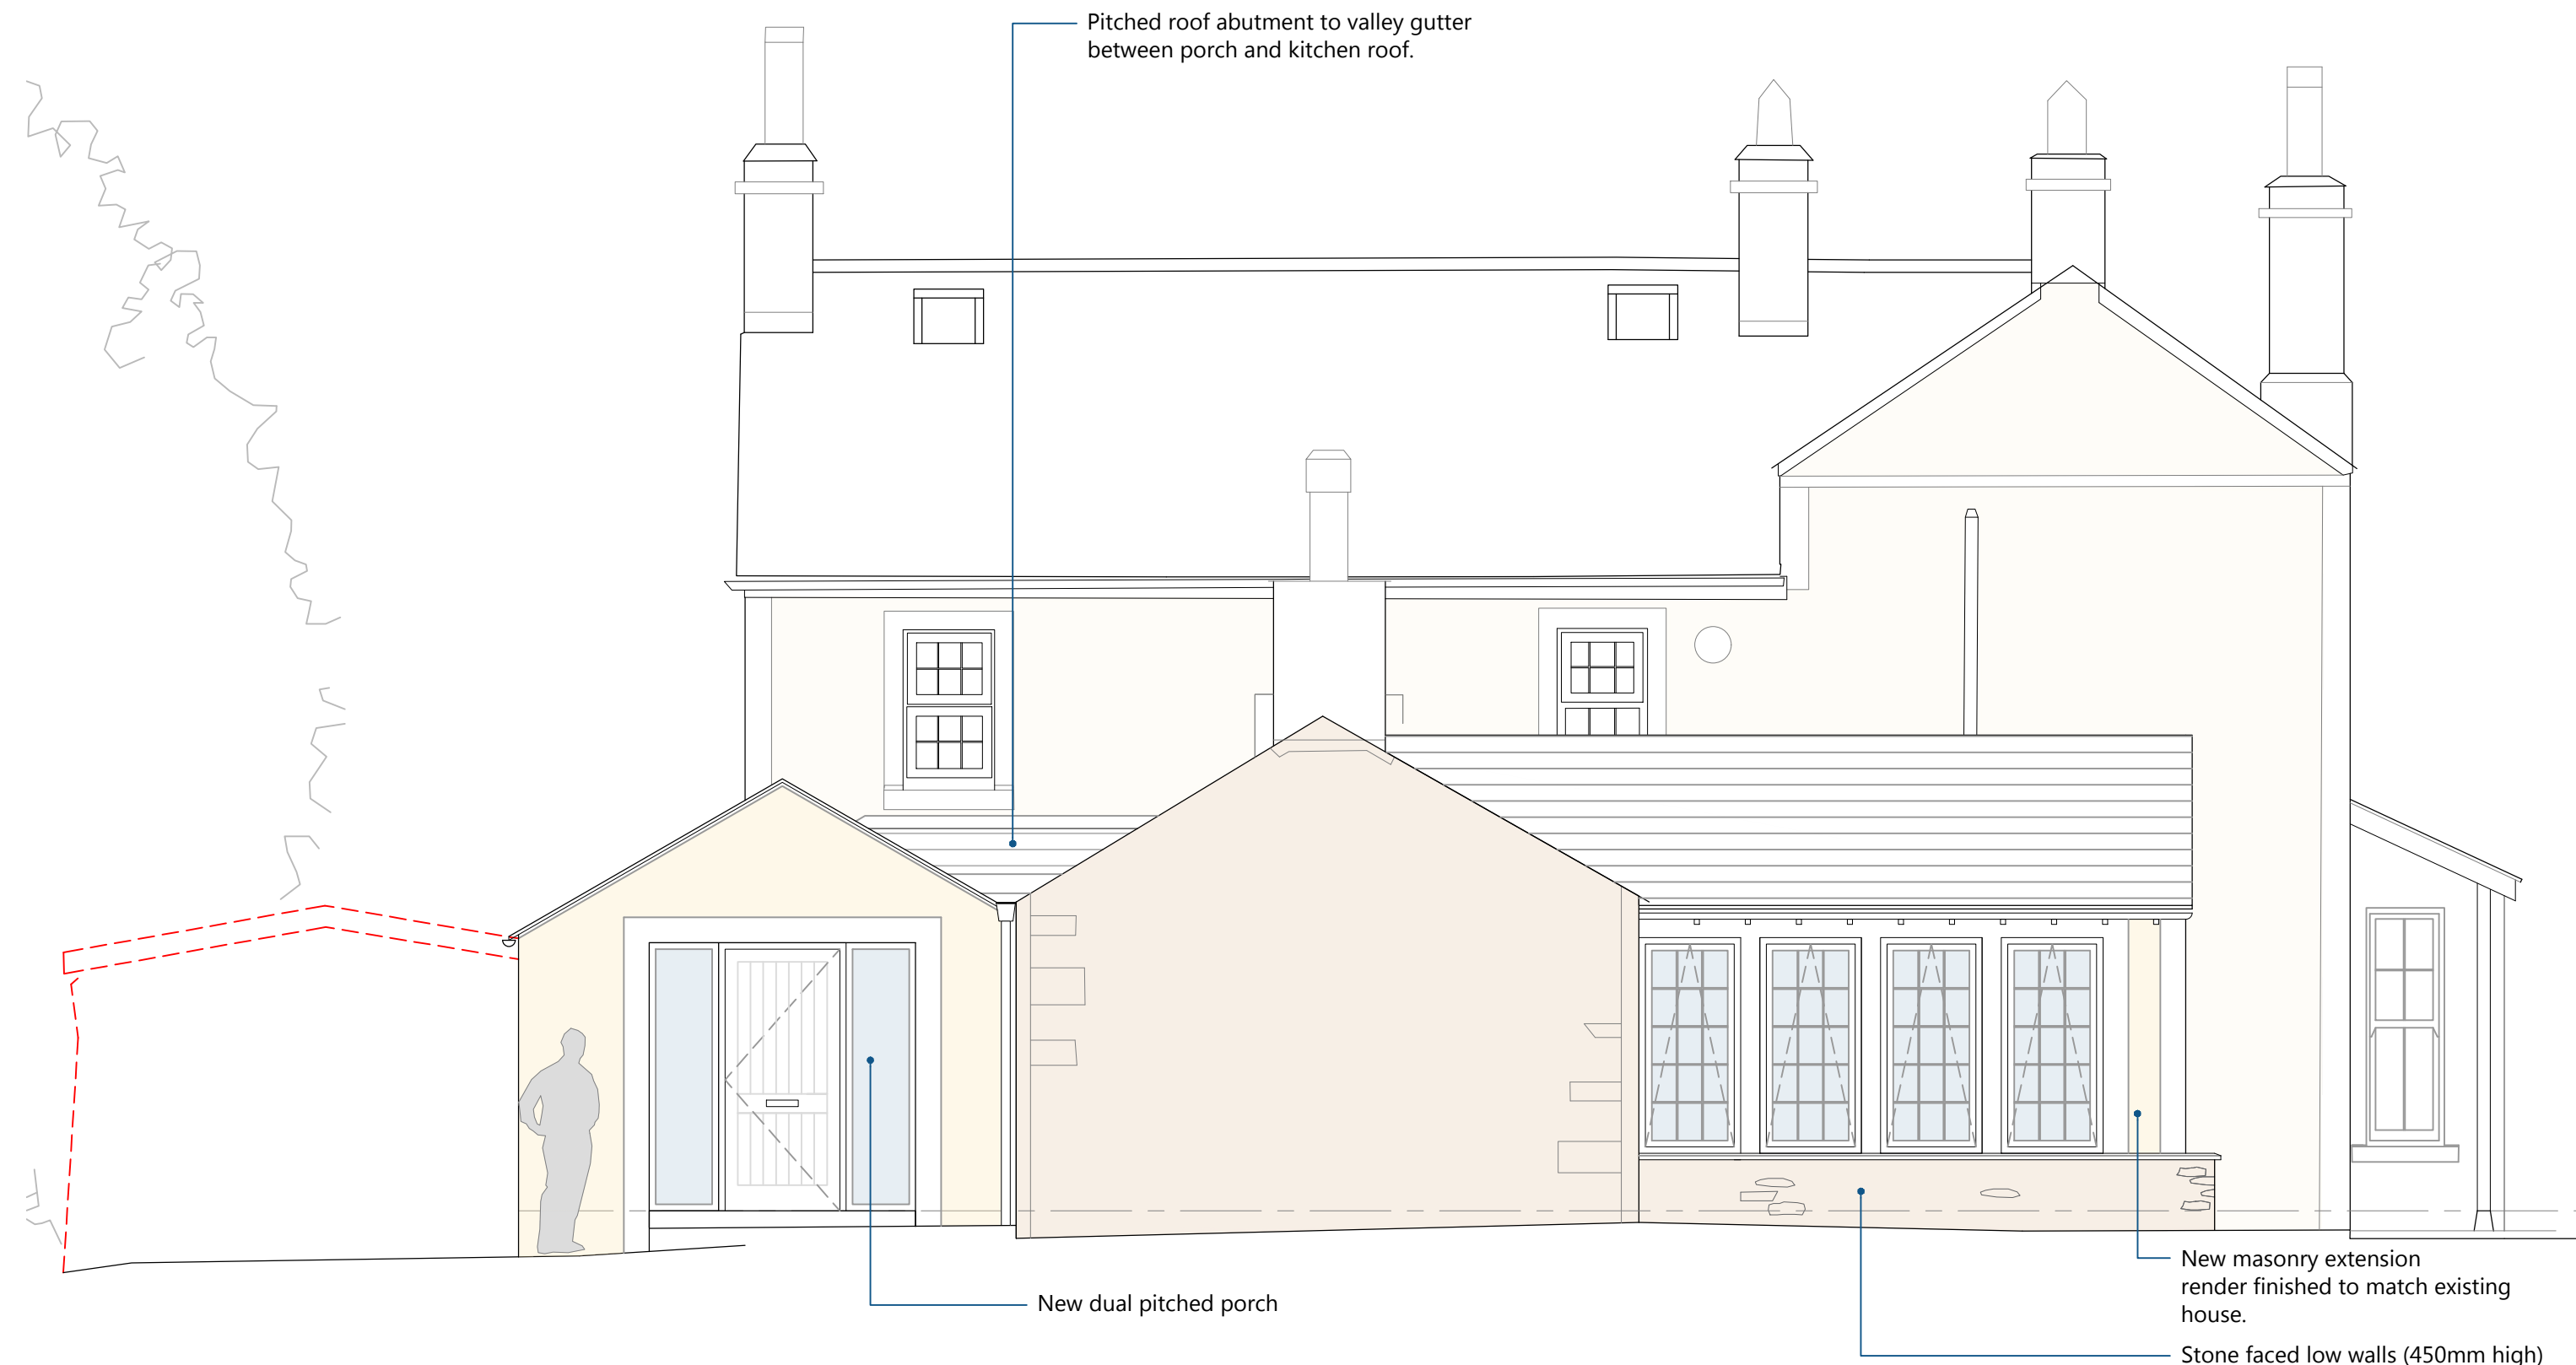

South Elevation
1:50

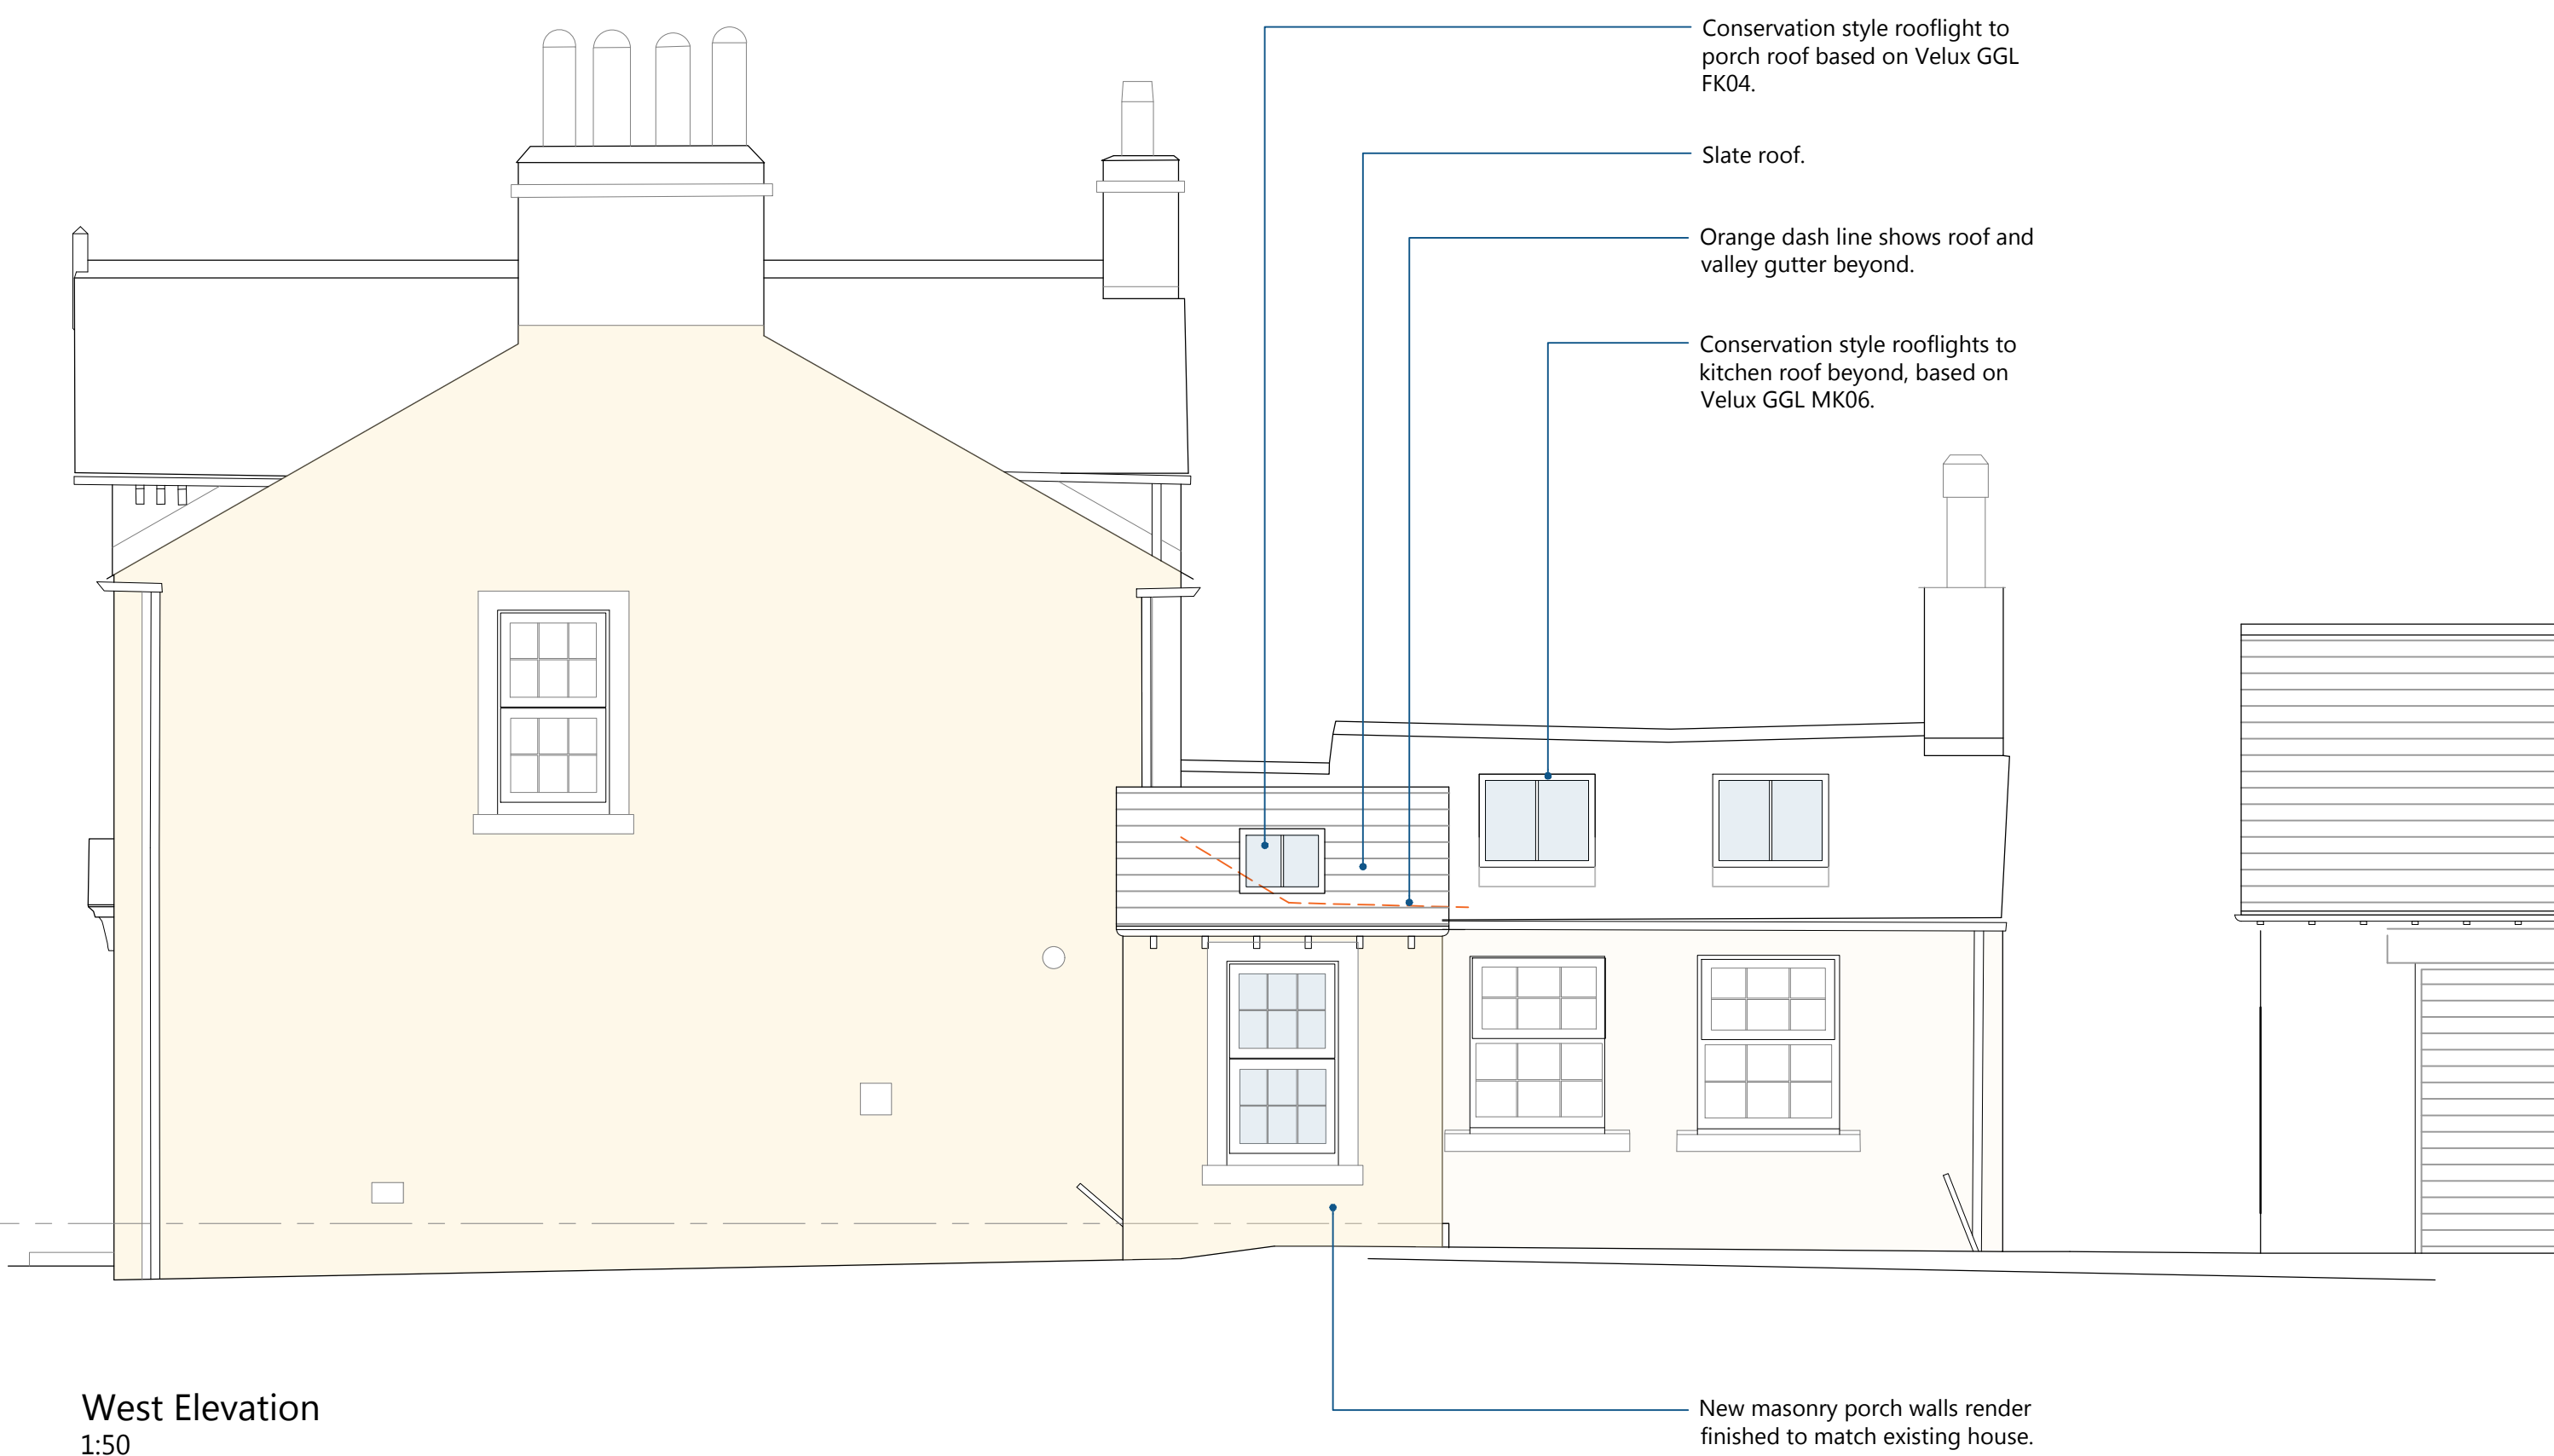


West Elevation
1:50



East Elevation
1:50



North Elevation
1:50

 

Scale Bar (metres)
1:50

C	Existing garage shown removed	AM	07.11.25
B	Amendments to design	IR	22.10.25
A	Amendments to design	IR	25.09.25
REV	COMMENT	BY	DATE

THE CONTRACTOR SHALL VERIFY ALL DIMENSIONS ON THE JOB BEFORE STARTING WORK OR PREPARING SHOP DRAWINGS. ANY DISCREPANCIES MUST BE REFERRED TO THE ARCHITECT. DO NOT SCALE FROM THIS DRAWING.

COPYRIGHT ON ALL DRAWINGS, SPECIFICATION AND DOCUMENTATION REMAINS THE PROPERTY OF JOHN COWARD ARCHITECTS LTD. AND MUST NOT BE COPIED OR REPRODUCED IN WHOLE OR IN PART IN ANY MANNER OR FORM WITHOUT PRIOR CONSENT OF THE COMPANY.

PROJECT	Garage, Extensions and Alterations Prospect House Holmrook CA19 1UG
CLIENT	Mr and Mrs Wilson
TITLE	Developed Design Elevations

SCALE/ A1	DRAWN	CHECKED	DATE
1:50	IR	AM	Oct '25
JOB NO	DRAWING NO	REVISION	
25024	05	C	