




Garage Roof Plan
1:50

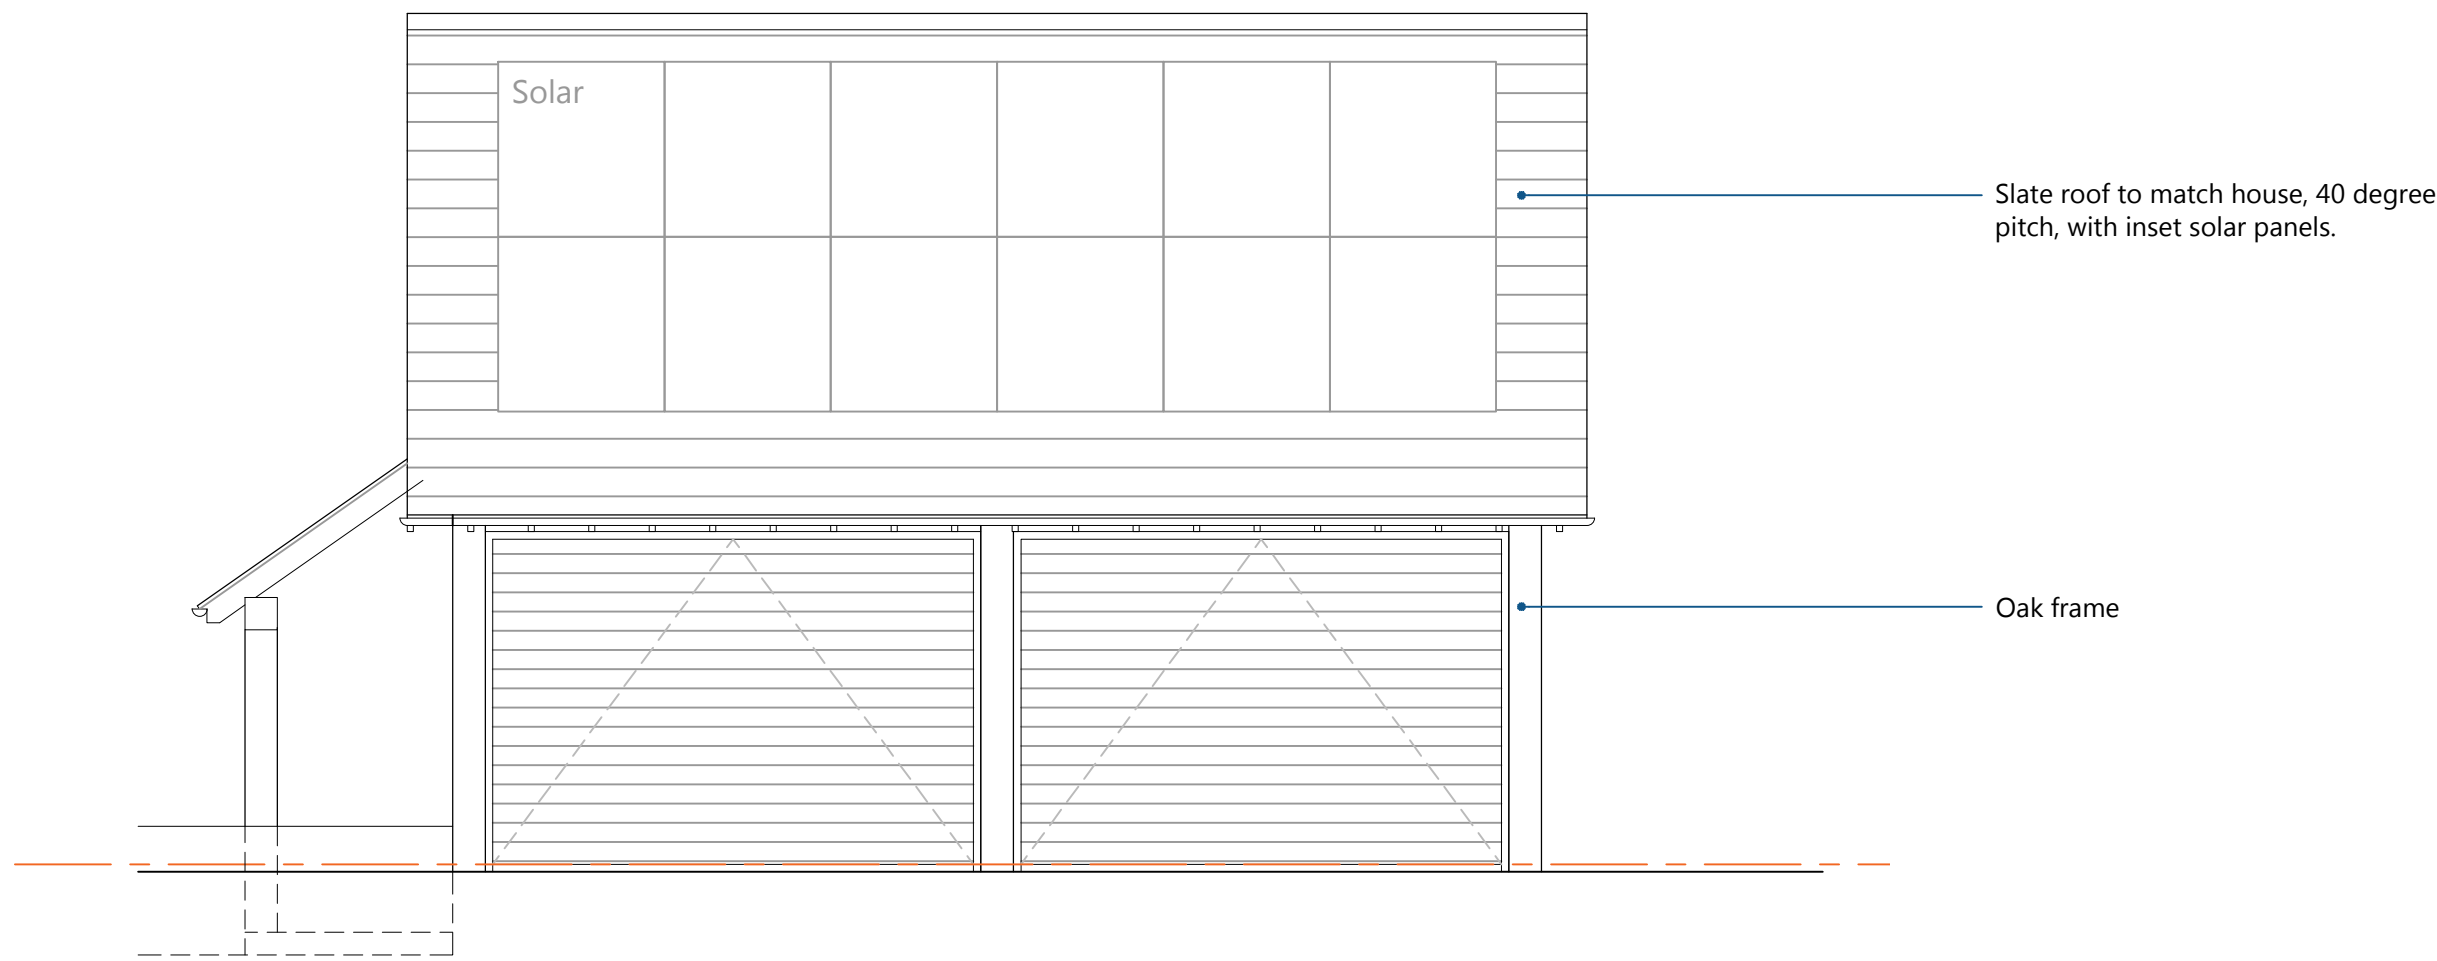


Front Elevation
1:50

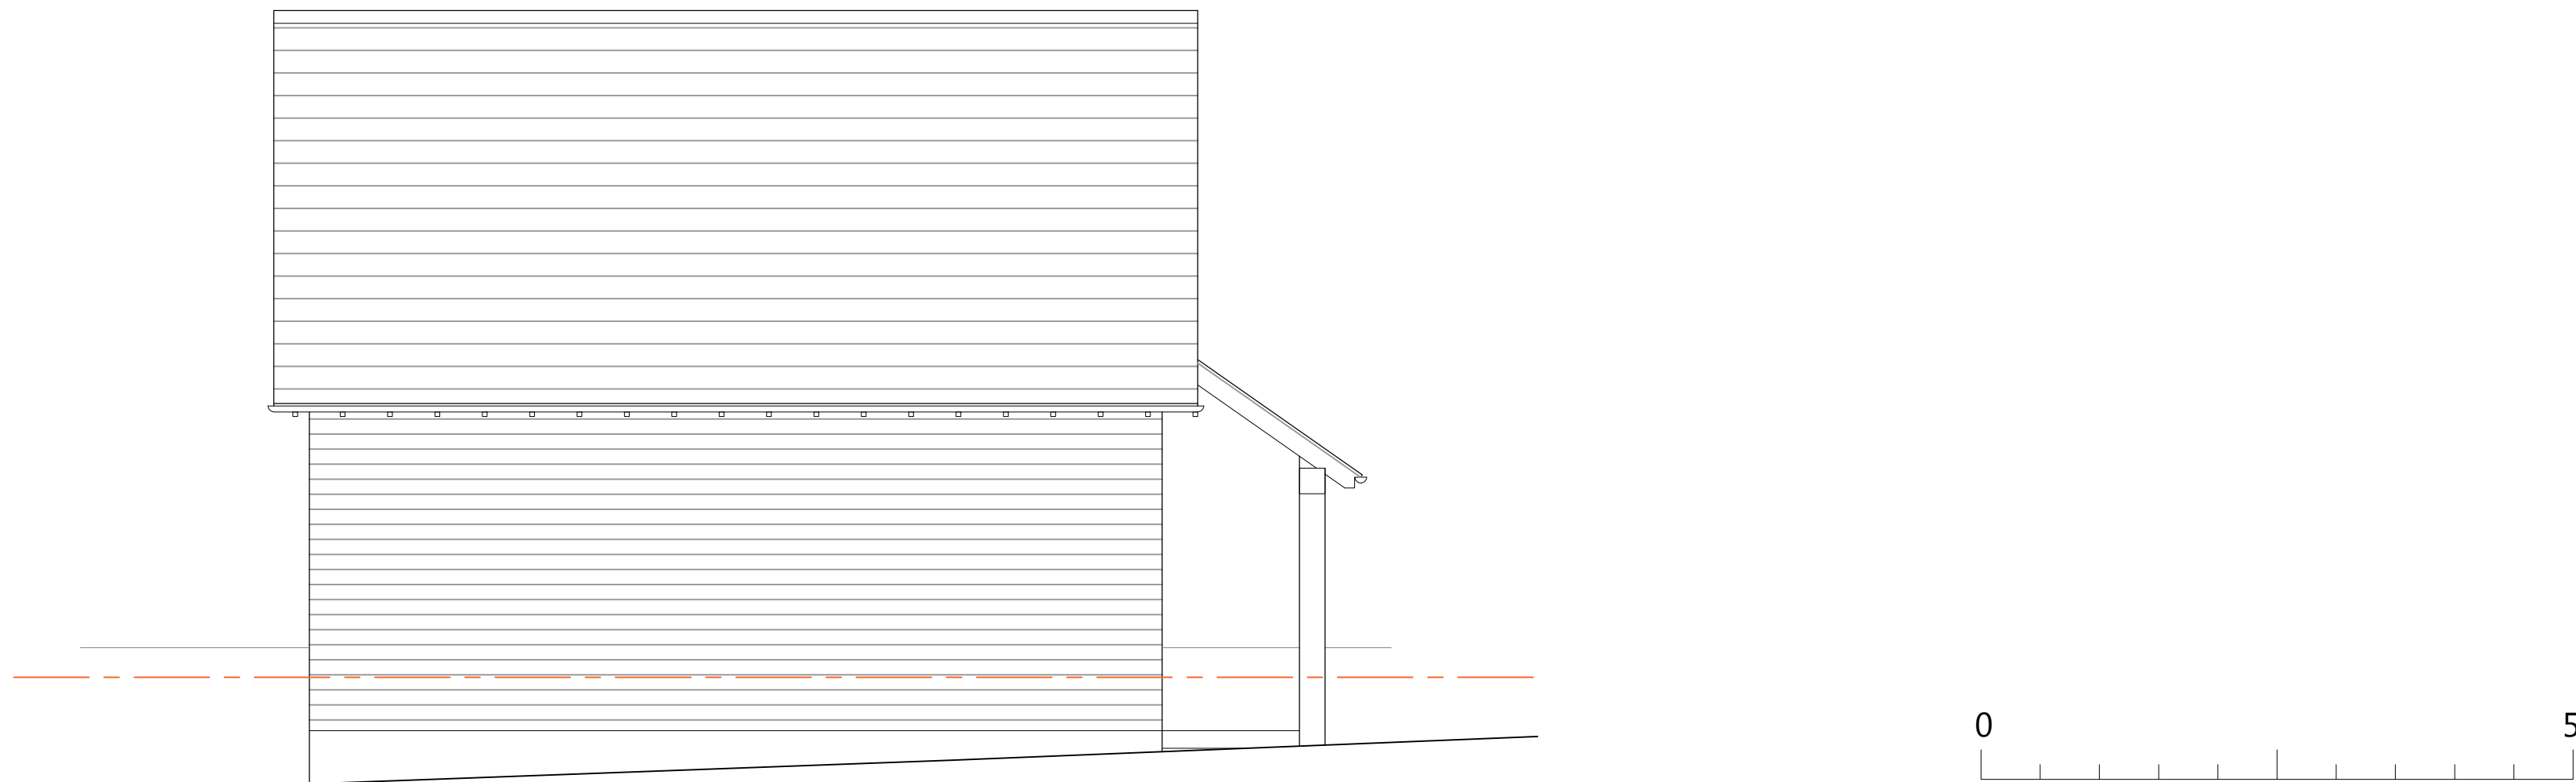

Rear Elevation
1:50

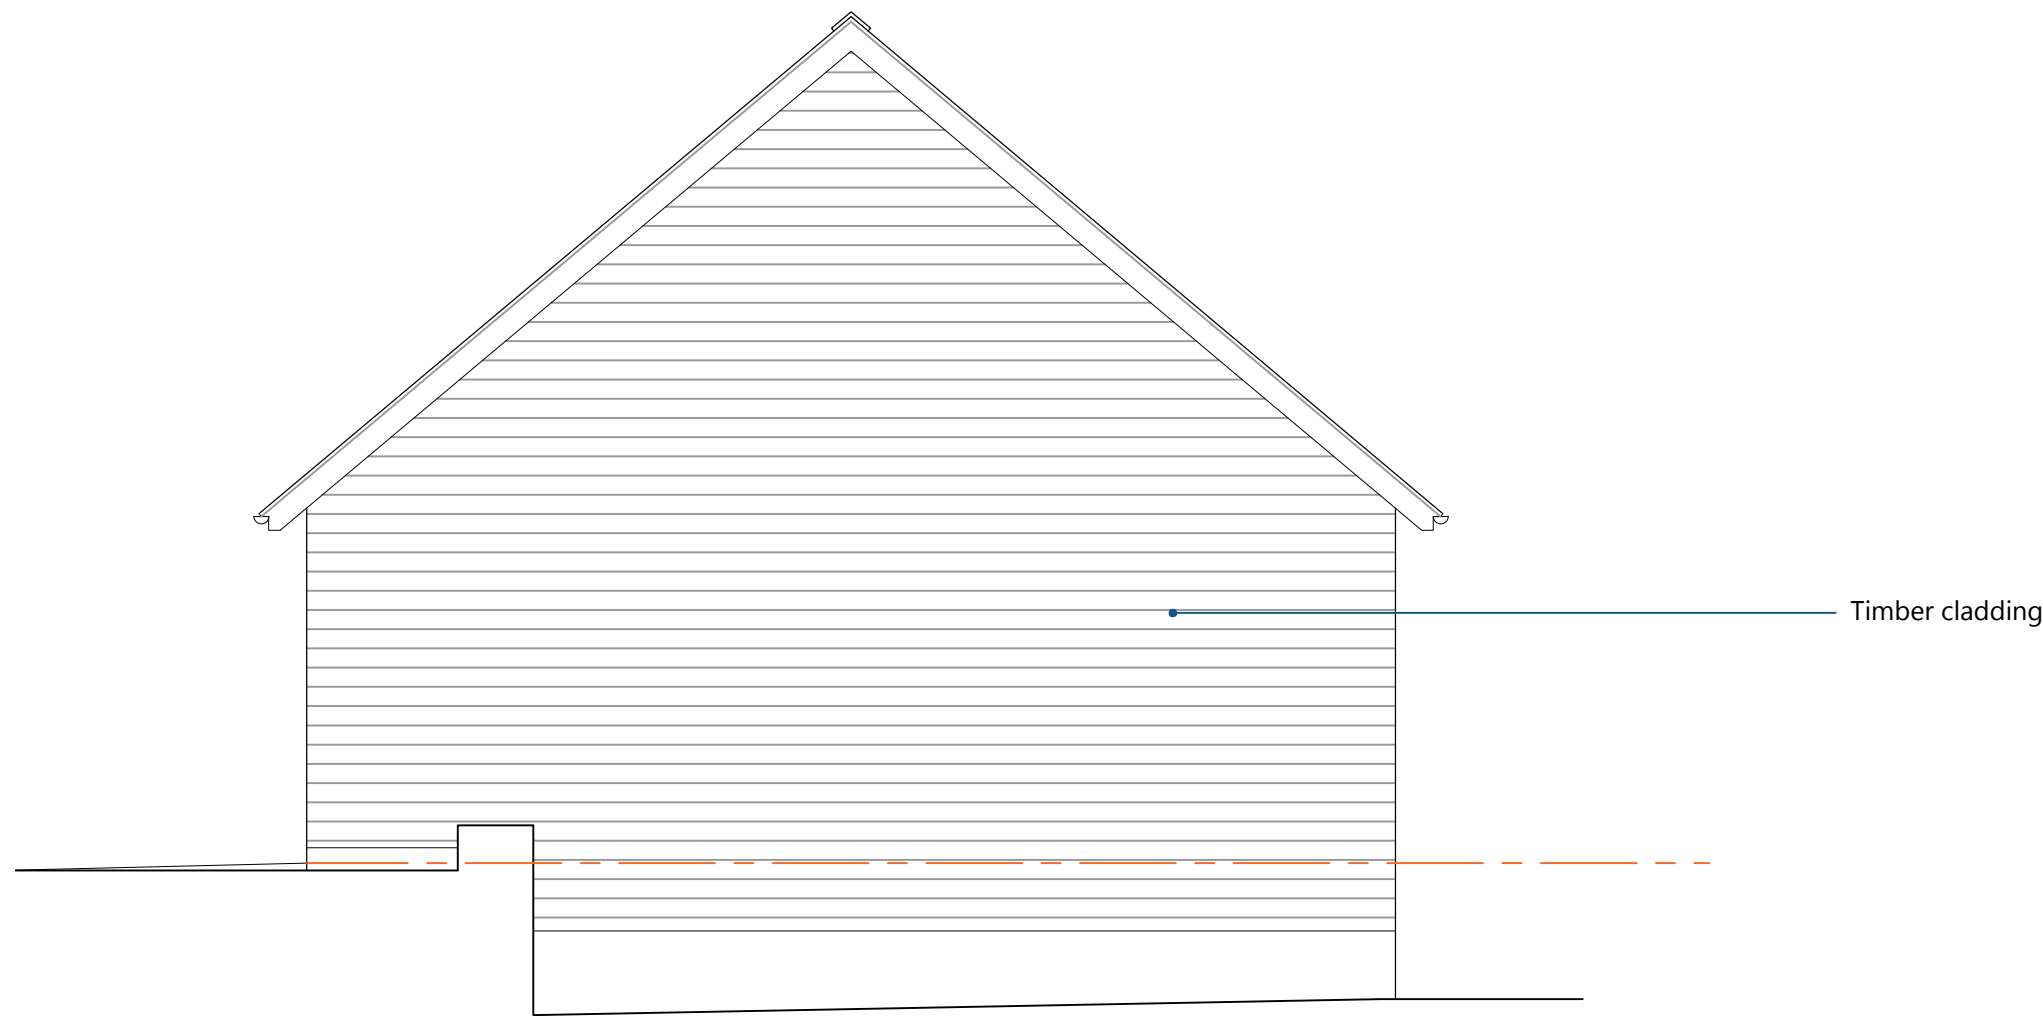

Side Elevation
1:50

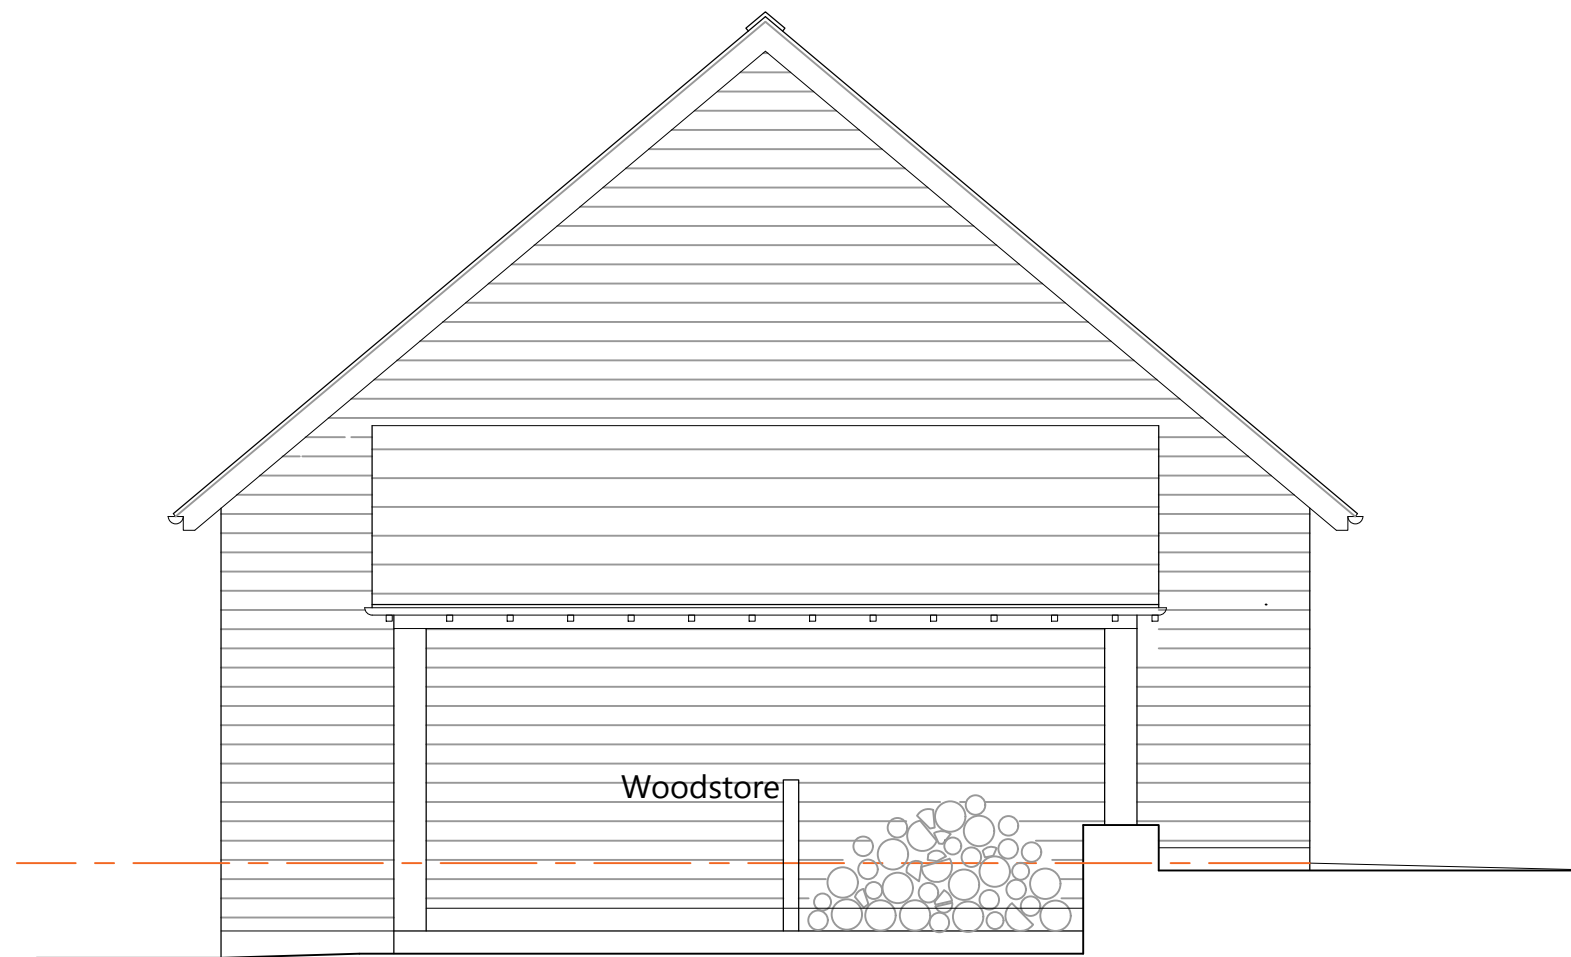

Side Elevation and Wood Store
1:50

Garage Materials	
Walls	Timber cladding with rendered plinth.
Roof	Slate
Doors	Powder coated aluminium roller doors.
Rainwater goods	uPVC or aluminium

PROJECT			
Elf Hall Lady Hall Nr Millom Cumbria, LA18 5HR			
CLIENT			
Mr and Mrs Pike			
TITLE			
Developed Design Garage - Roof Plan and Elevations			
SCALE/ A1	DRAWN	CHECKED	DATE
1:50	AM	RG	July 2025
JOB NO	DRAWING NO	REVISION	
25034	04	A	