



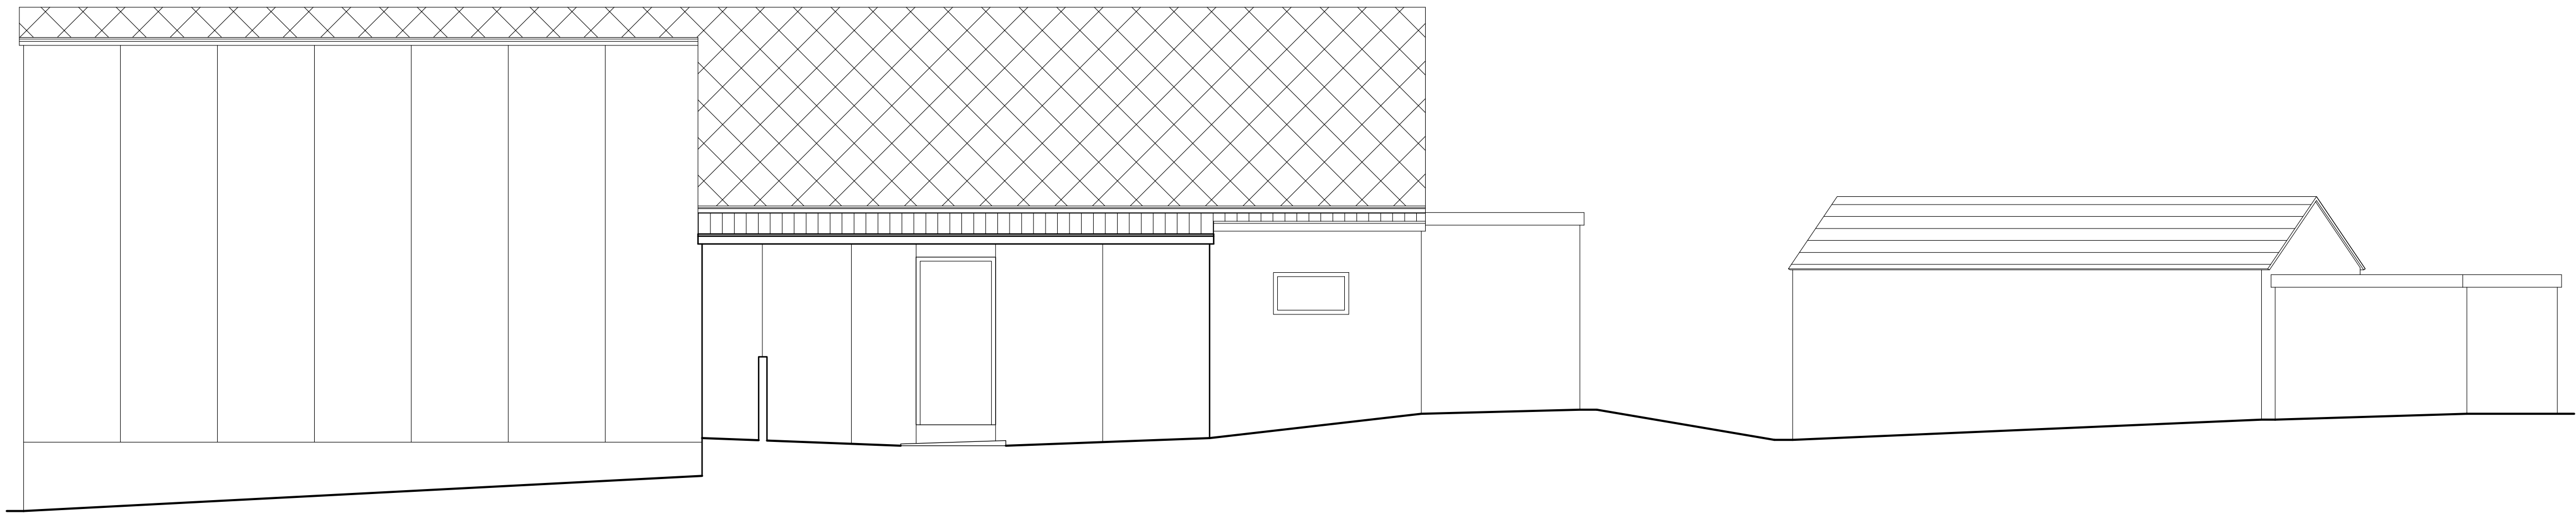


Southeast Elevation
Scale 1:50



Northwest Elevation
Scale 1:50

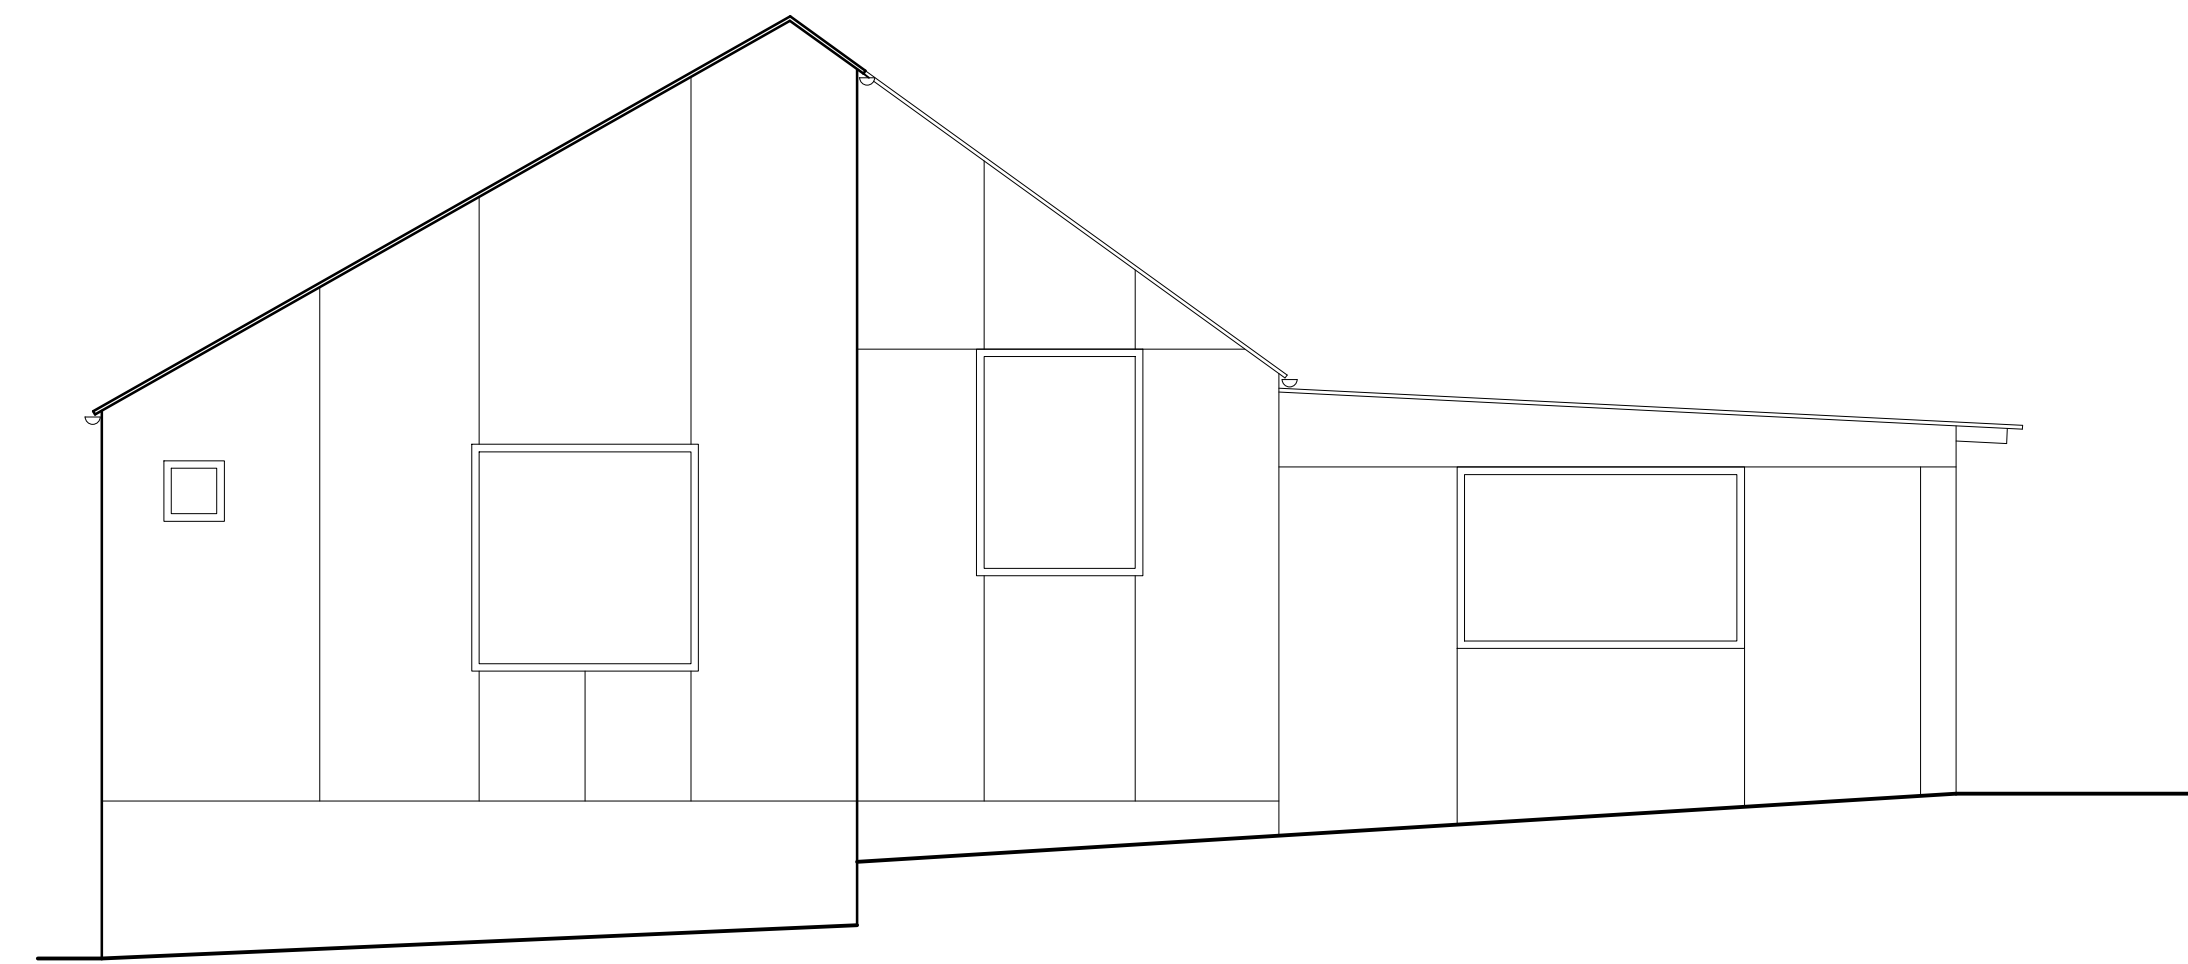

Northeast Elevation
Scale 1:50

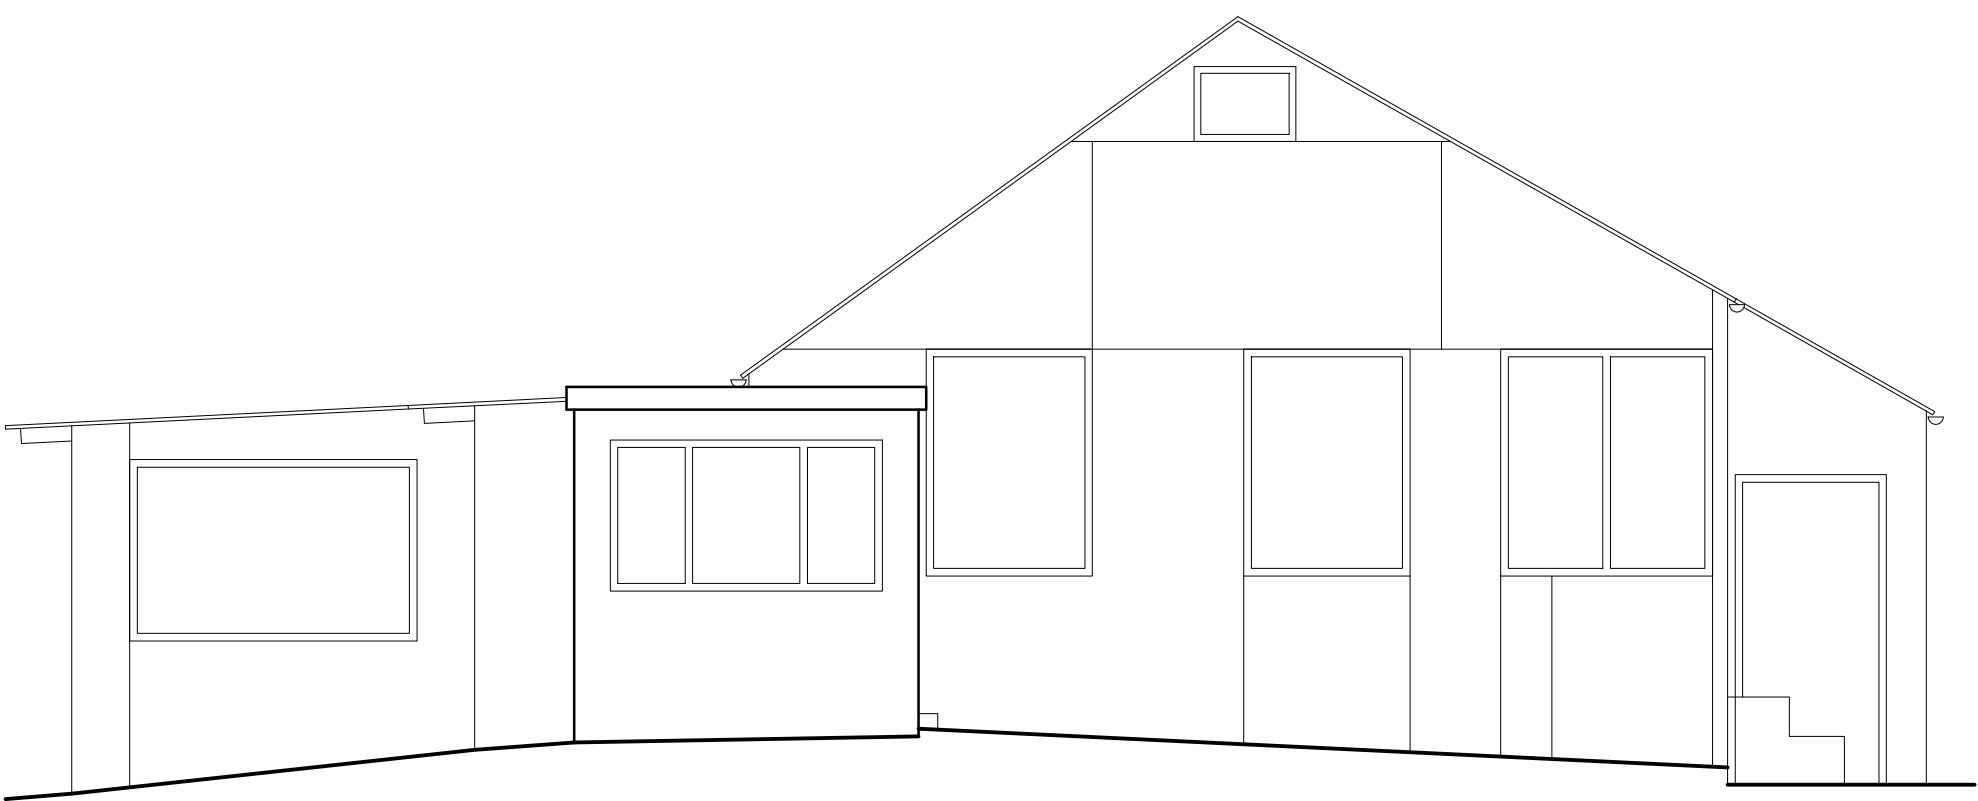

Southwest Elevation
Scale 1:50



Scale Bar (metres)
1:50

REV	COMMENT	BY	DATE

THE CONTRACTOR SHALL VERIFY ALL DIMENSIONS ON THE JOB BEFORE STARTING WORK OR PREPARING SHOP DRAWINGS. ANY DISCREPANCIES MUST BE REFERRED TO THE ARCHITECT. DO NOT SCALE FROM THIS DRAWING.

COPYRIGHT ON ALL DRAWINGS, SPECIFICATION AND DOCUMENTATION REMAINS THE PROPERTY OF JOHN COWARD ARCHITECTS LTD. AND MUST NOT BE COPIED OR REPRODUCED IN WHOLE OR IN PART IN ANY MANNER OR FORM WITHOUT PRIOR CONSENT OF THE COMPANY.

PROJECT
Elf Hall
Lady Hall
Nr Millom
Cumbria, LA18 5HR
CLIENT
Mr and Mrs Pike
TITLE
Existing Elevations

SCALE/ A1	DRAWN	CHECKED	DATE
1:50	SL	RG	June 2025
JOB NO	DRAWING NO	REVISION	
25034	05	-	