



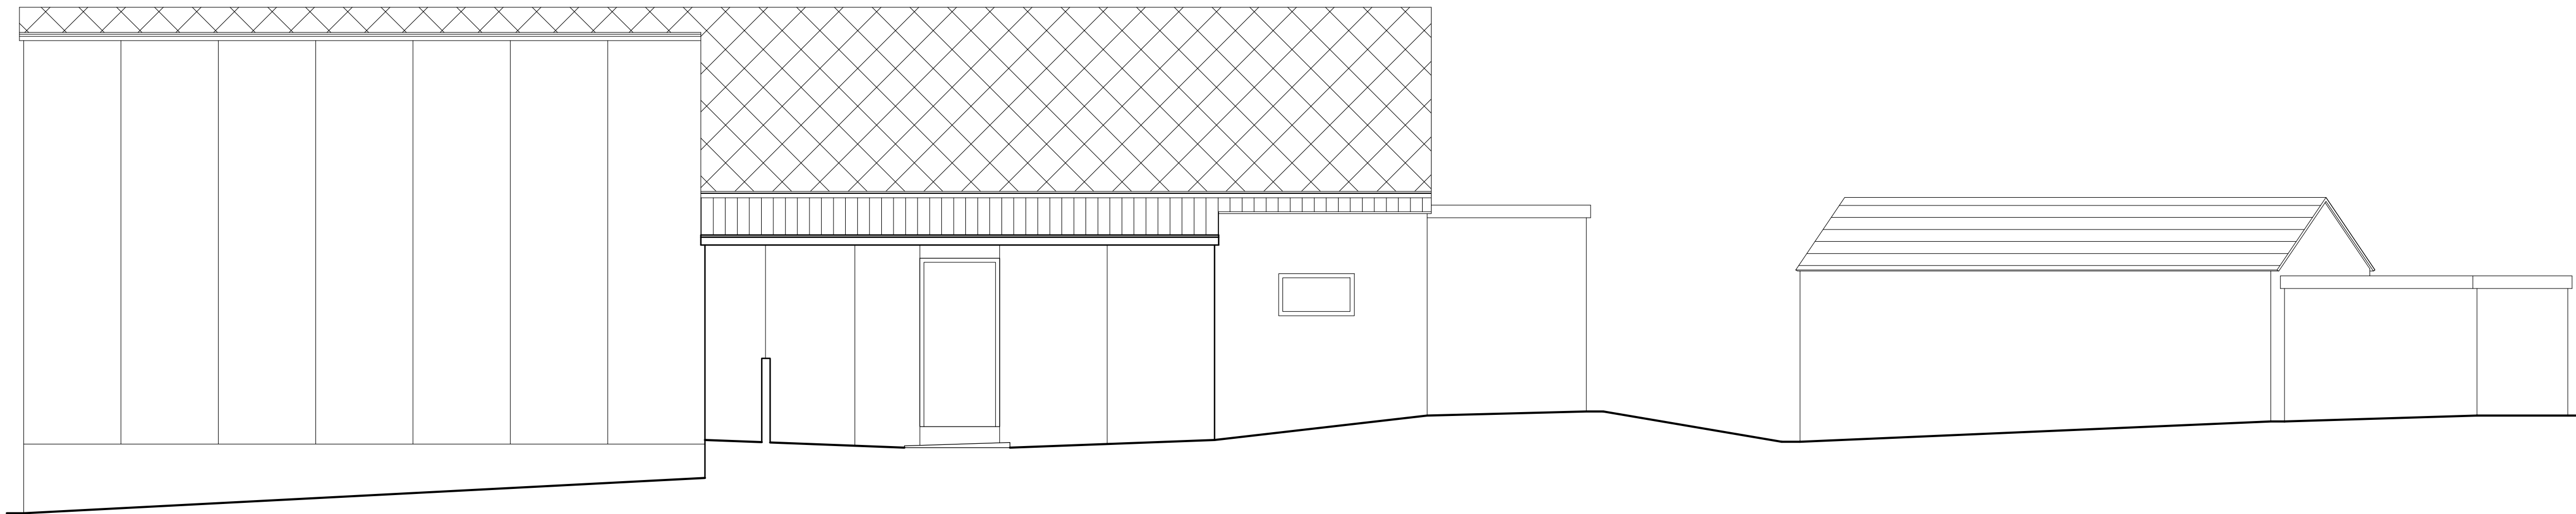


Southeast Elevation  
Scale 1:50



Northwest Elevation  
Scale 1:50

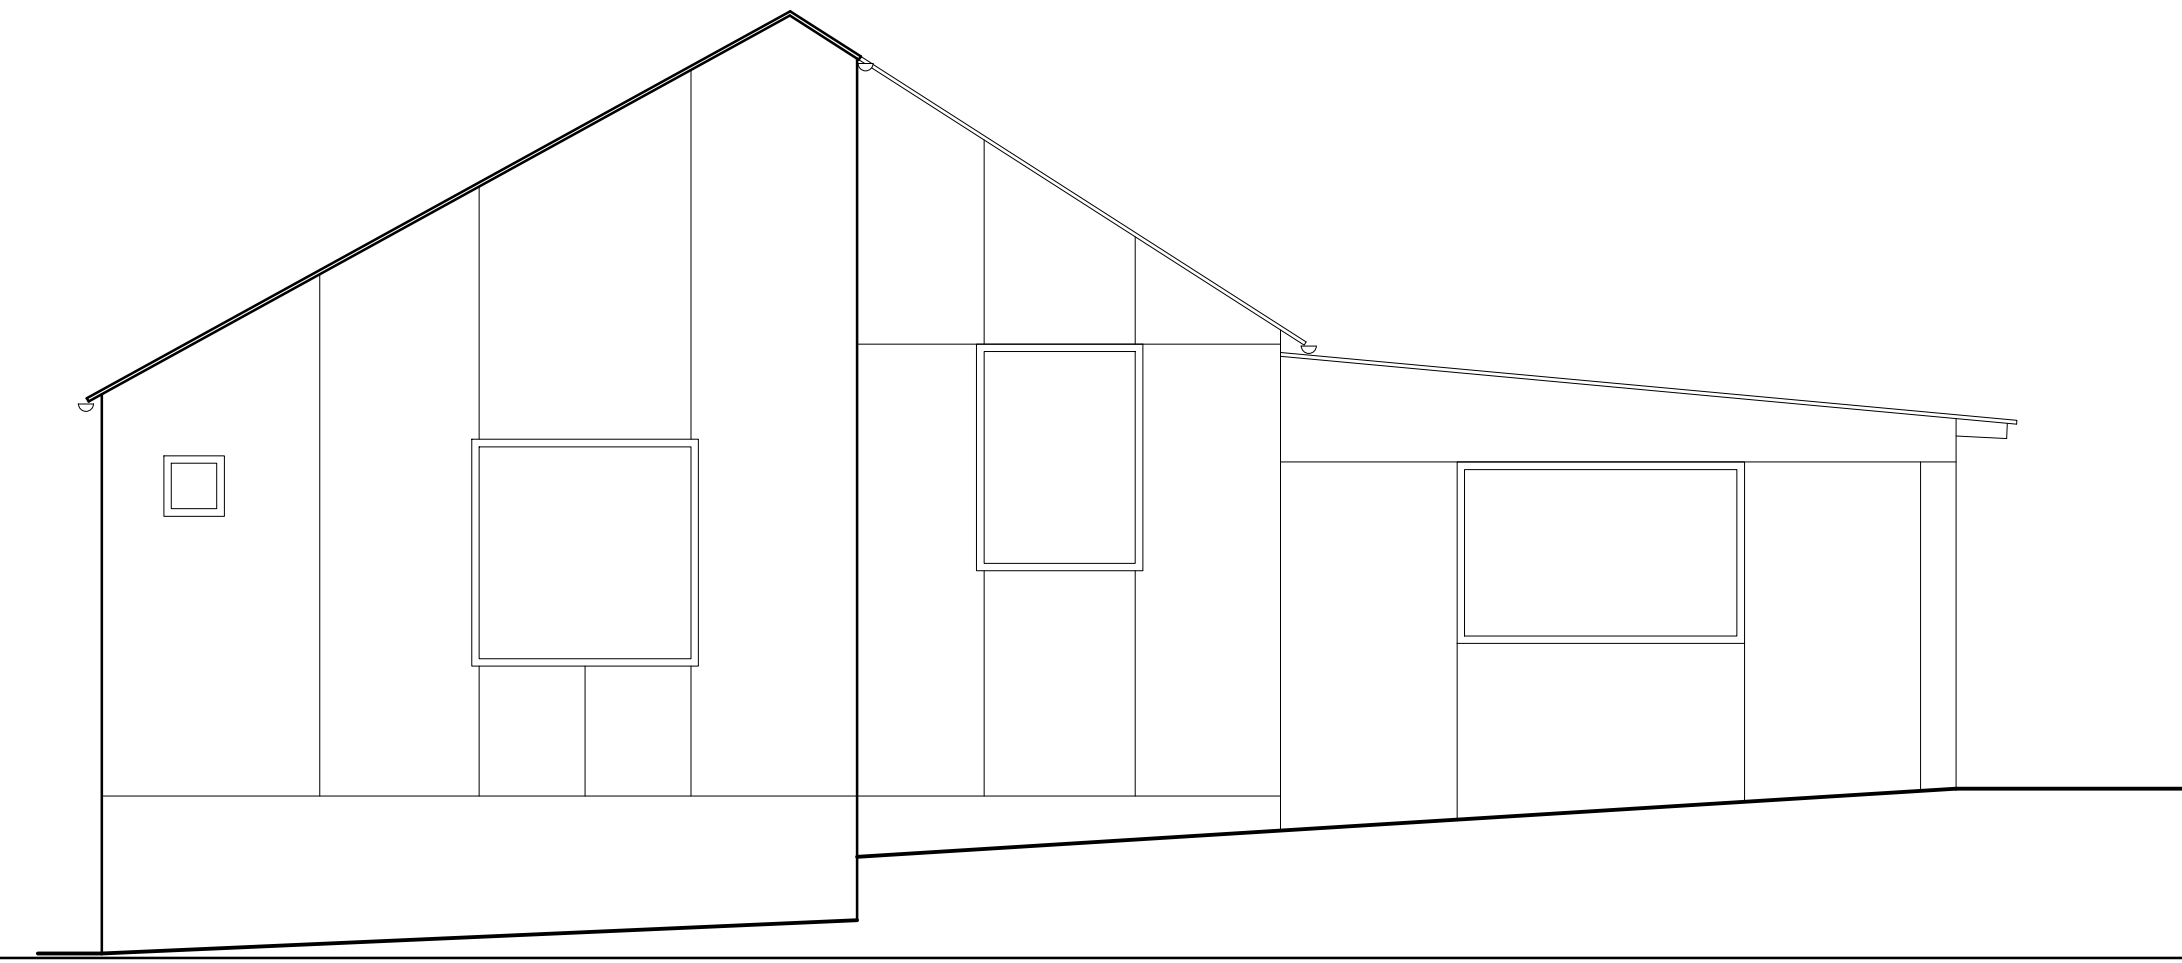

Northeast Elevation  
Scale 1:50

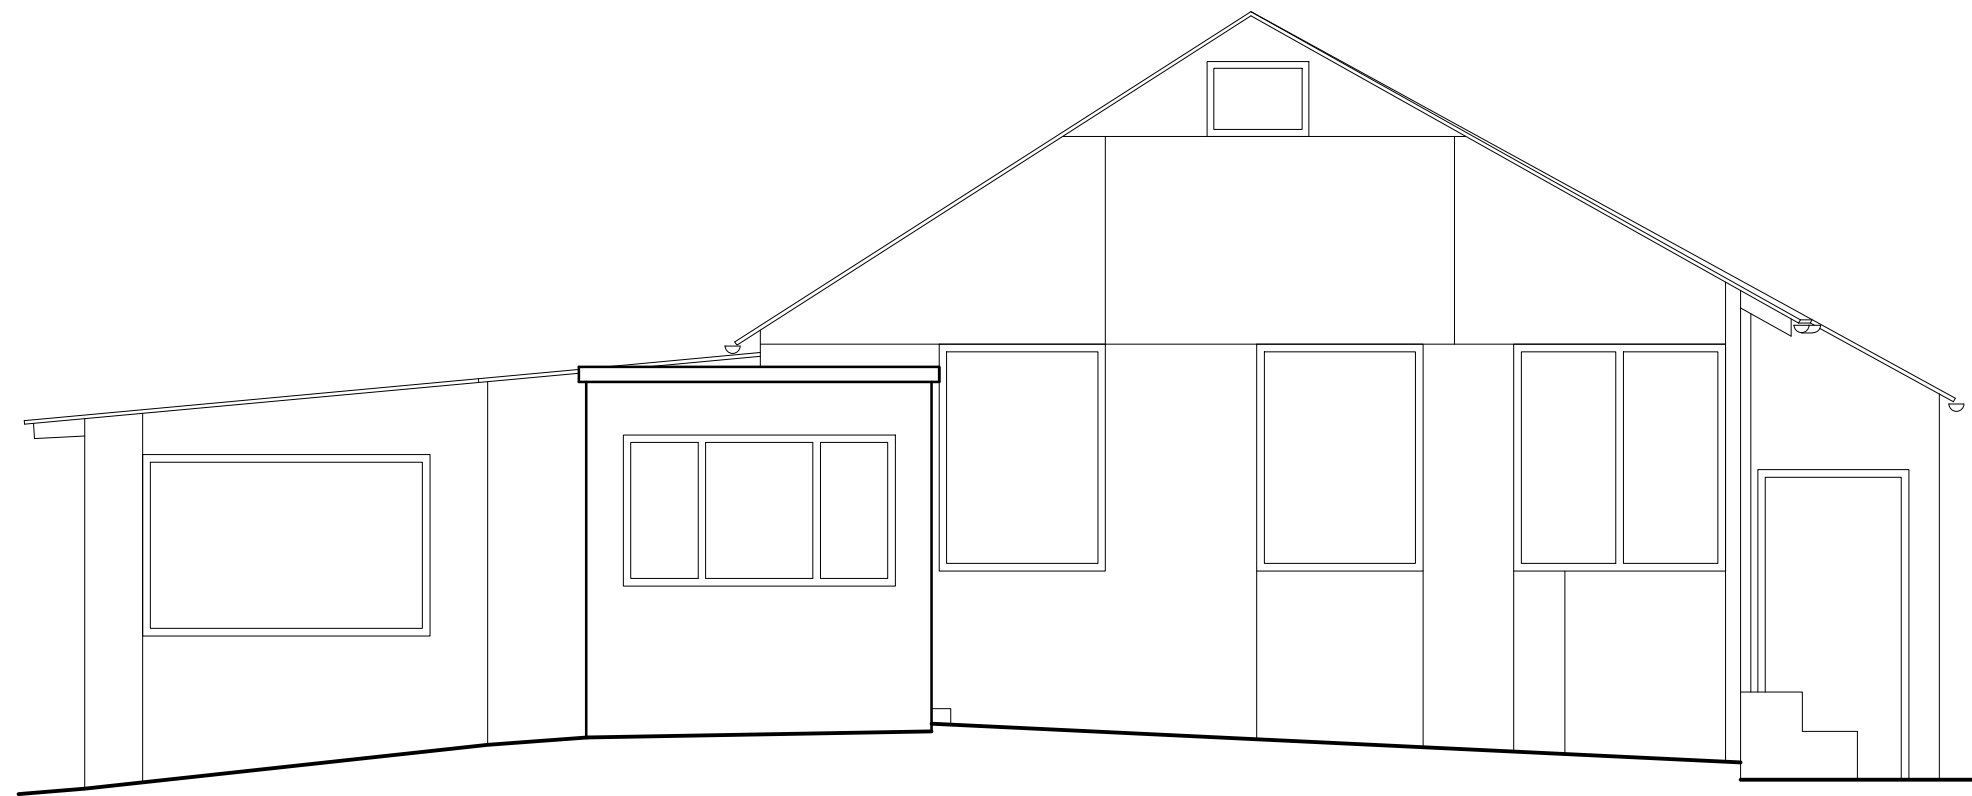

Southwest Elevation  
Scale 1:50



Scale Bar (metres)  
1:50

A	Roof levels updated.	SL	02/09/25
REV	COMMENT	BY	DATE

THE CONTRACTOR SHALL VERIFY ALL DIMENSIONS ON THE JOB BEFORE STARTING WORK OR PREPARING SHOP DRAWINGS. ANY DISCREPANCIES MUST BE REFERRED TO THE ARCHITECT. DO NOT SCALE FROM THIS DRAWING.

COPYRIGHT ON ALL DRAWINGS. SPECIFICATION AND DOCUMENTATION REMAINS THE PROPERTY OF JOHN COWARD ARCHITECTS LTD. AND MUST NOT BE COPIED OR REPRODUCED IN WHOLE OR IN PART IN ANY MANNER OR FORM WITHOUT PRIOR CONSENT OF THE COMPANY.

PROJECT  
Elf Hall  
Lady Hall  
Nr Millom  
Cumbria, LA18 5HR  
CLIENT  
Mr and Mrs Pike  
TITLE  
Existing Elevations

SCALE/ A1	DRAWN	CHECKED	DATE
1:50	SL	RG	June 2025
JOB NO	DRAWING NO	REVISION	
25034	05	A	