



Proposed Southeast Elevation
Scale 1:50

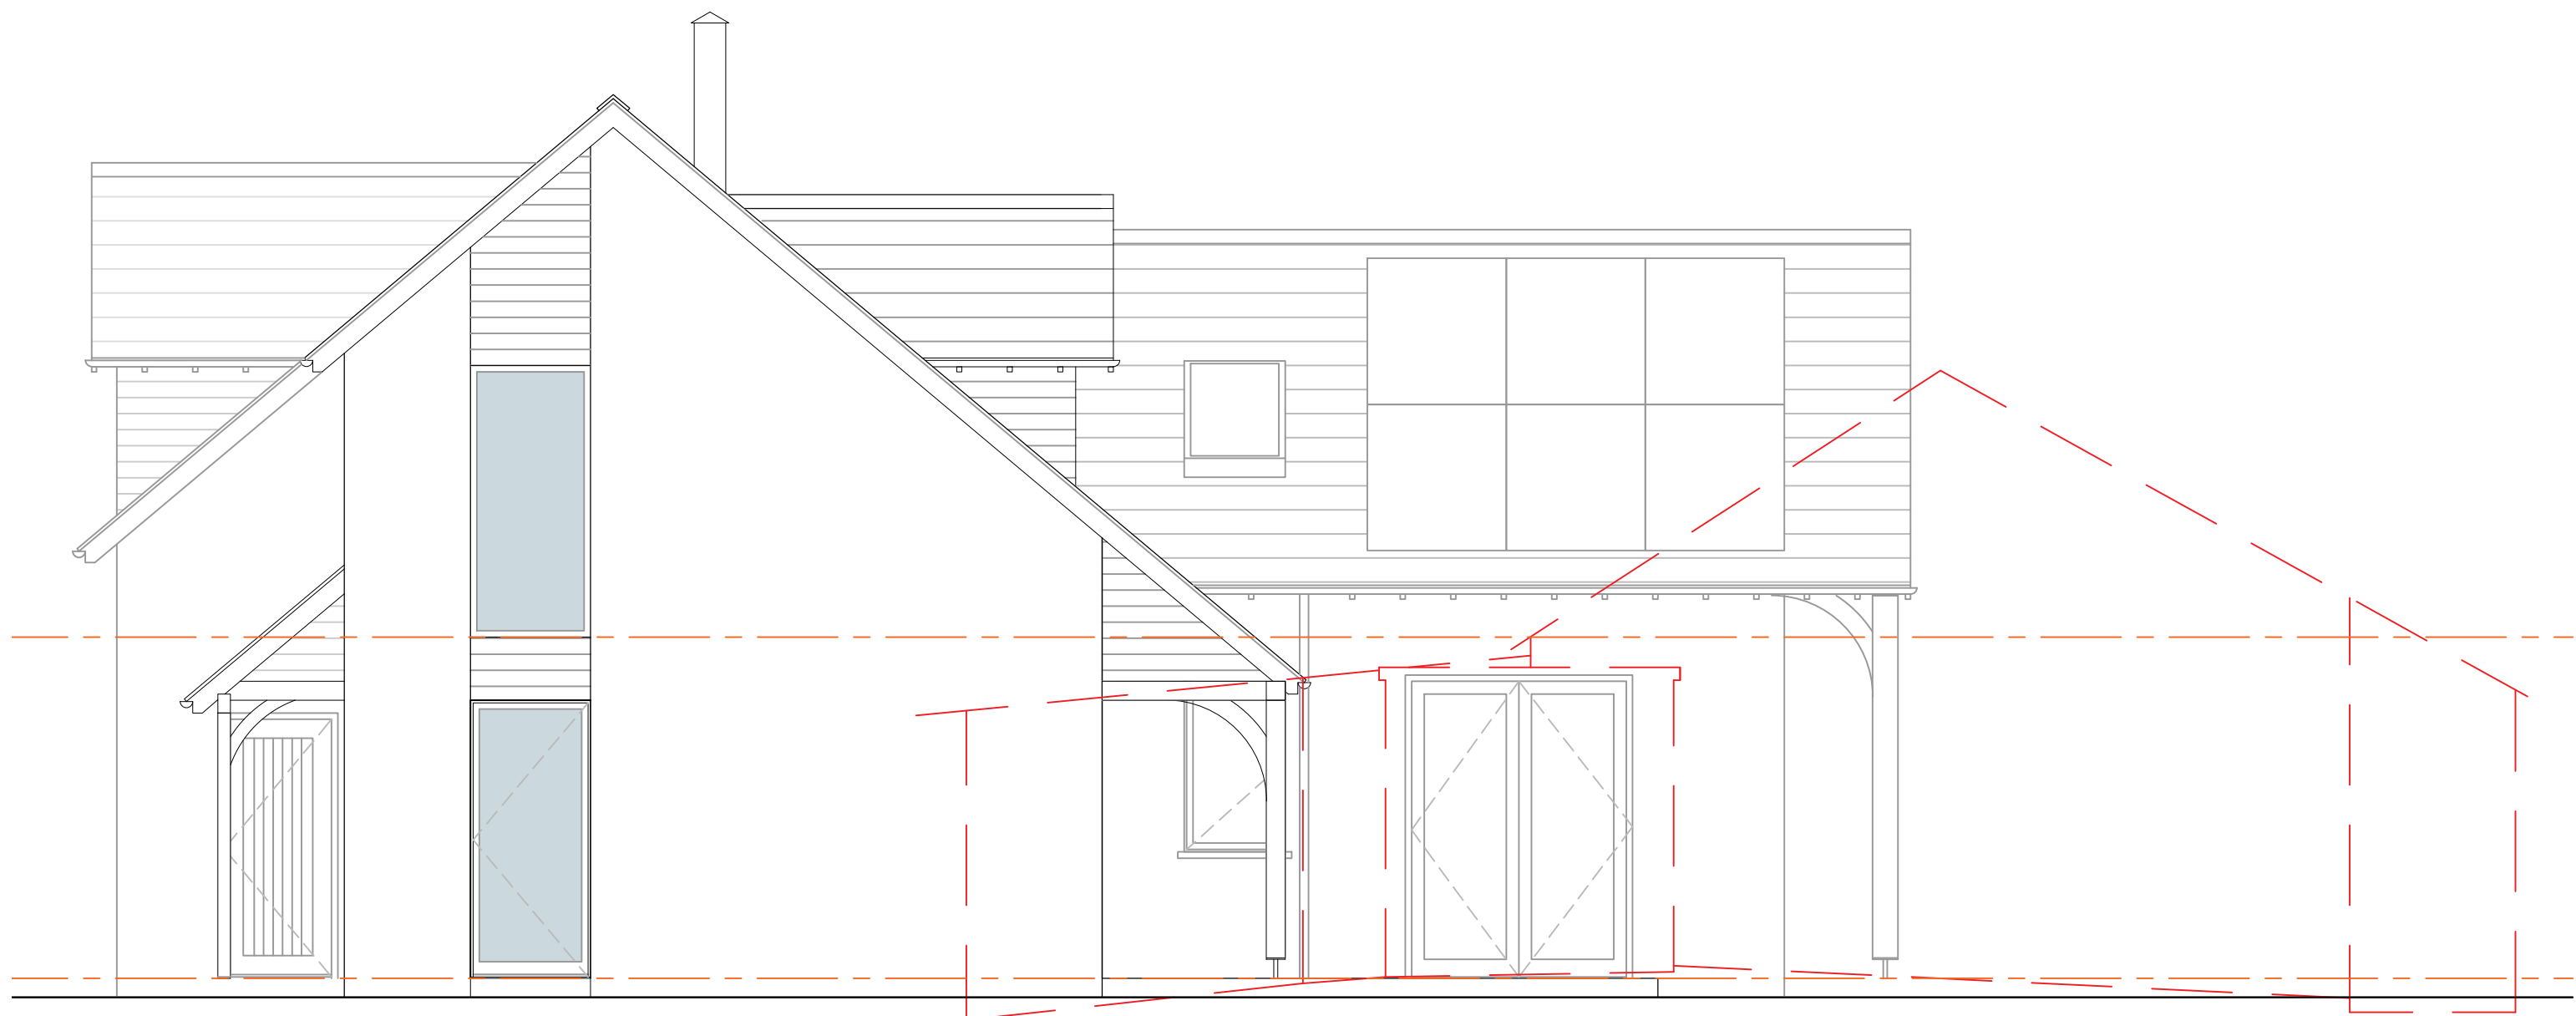

Proposed Southwest Elevation
Scale 1:50



Proposed Northwest Elevation
Scale 1:50

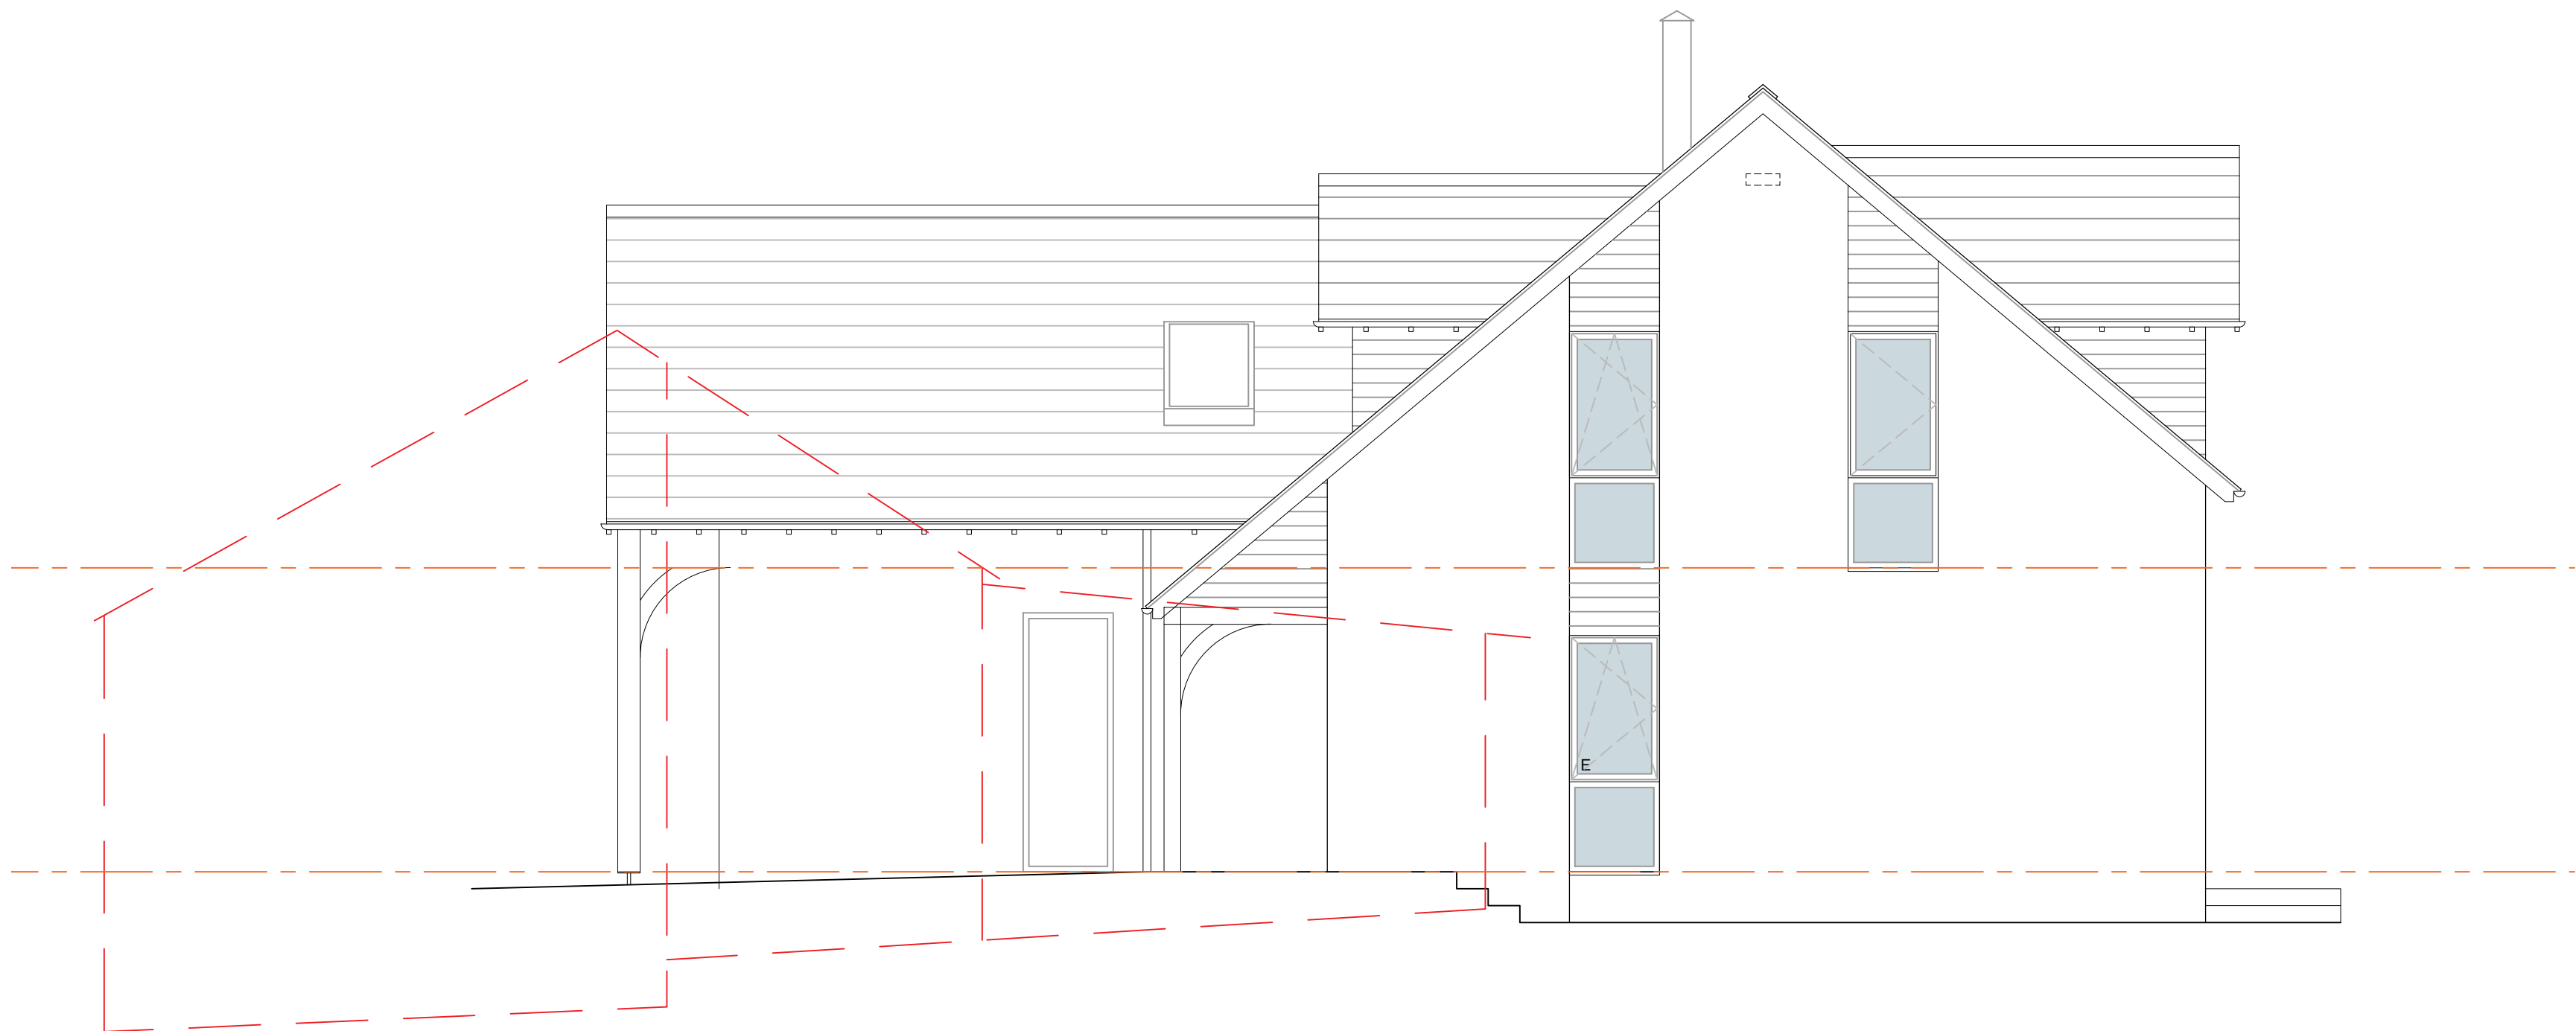

Proposed Northeast Elevation
Scale 1:50

Note:

Red dashed line indicates the positioning of the existing buildings in relation to the proposed elevations.

0 5

Scale Bar (metres)
1:50

REV COMMENT BY DATE

THE CONTRACTOR SHALL VERIFY ALL DIMENSIONS ON THE JOB BEFORE STARTING WORK OR PREPARING ANY DRAWINGS. ANY DISCREPANCIES MUST BE REPORTED TO THE ARCHITECT. DO NOT SCALE FROM THE DRAWING.

COPYRIGHT ON ALL DRAWINGS, SPECIFICATION AND DOCUMENTATION REMAINS THE PROPERTY OF JOHN COWARD ARCHITECTS LTD. AND MUST NOT BE COPIED OR REPRODUCED IN WHOLE OR IN PART IN ANY MANNER OR FORM WITHOUT PRIOR CONSENT OF THE COMPANY.

PROJECT
Elf Hall
Lady Hall
Nr Millom
Cumbria, LA18 5HR

CLIENT
Mr and Mrs Pike

TITLE
Proposed Elevations with
Existing Elevation Overlay

SCALE/AS	DRAWN	CHECKED	DATE
1:50	SL	RG	Sept 2025

JOB NO	DRAWING NO	REVISION
25034	06	-

JOHN COWARD ARCHITECTS LIMITED
No. 3 Unworthy's Yard,
Fleet Road,
Carlisle,
Cumbria, LA1 1EP
Tel: 0153 3953 3696
www.johnwardarchitects.co.uk