



Please Note:
 Drawings subject to relevant statutory approvals.
 All dimensions to be checked on site. Do not scale from this drawing. Work to figured dimensions only.
 © This drawing is copyright of MC Architecture + Design and may not be reproduced in any way without their specific permission.

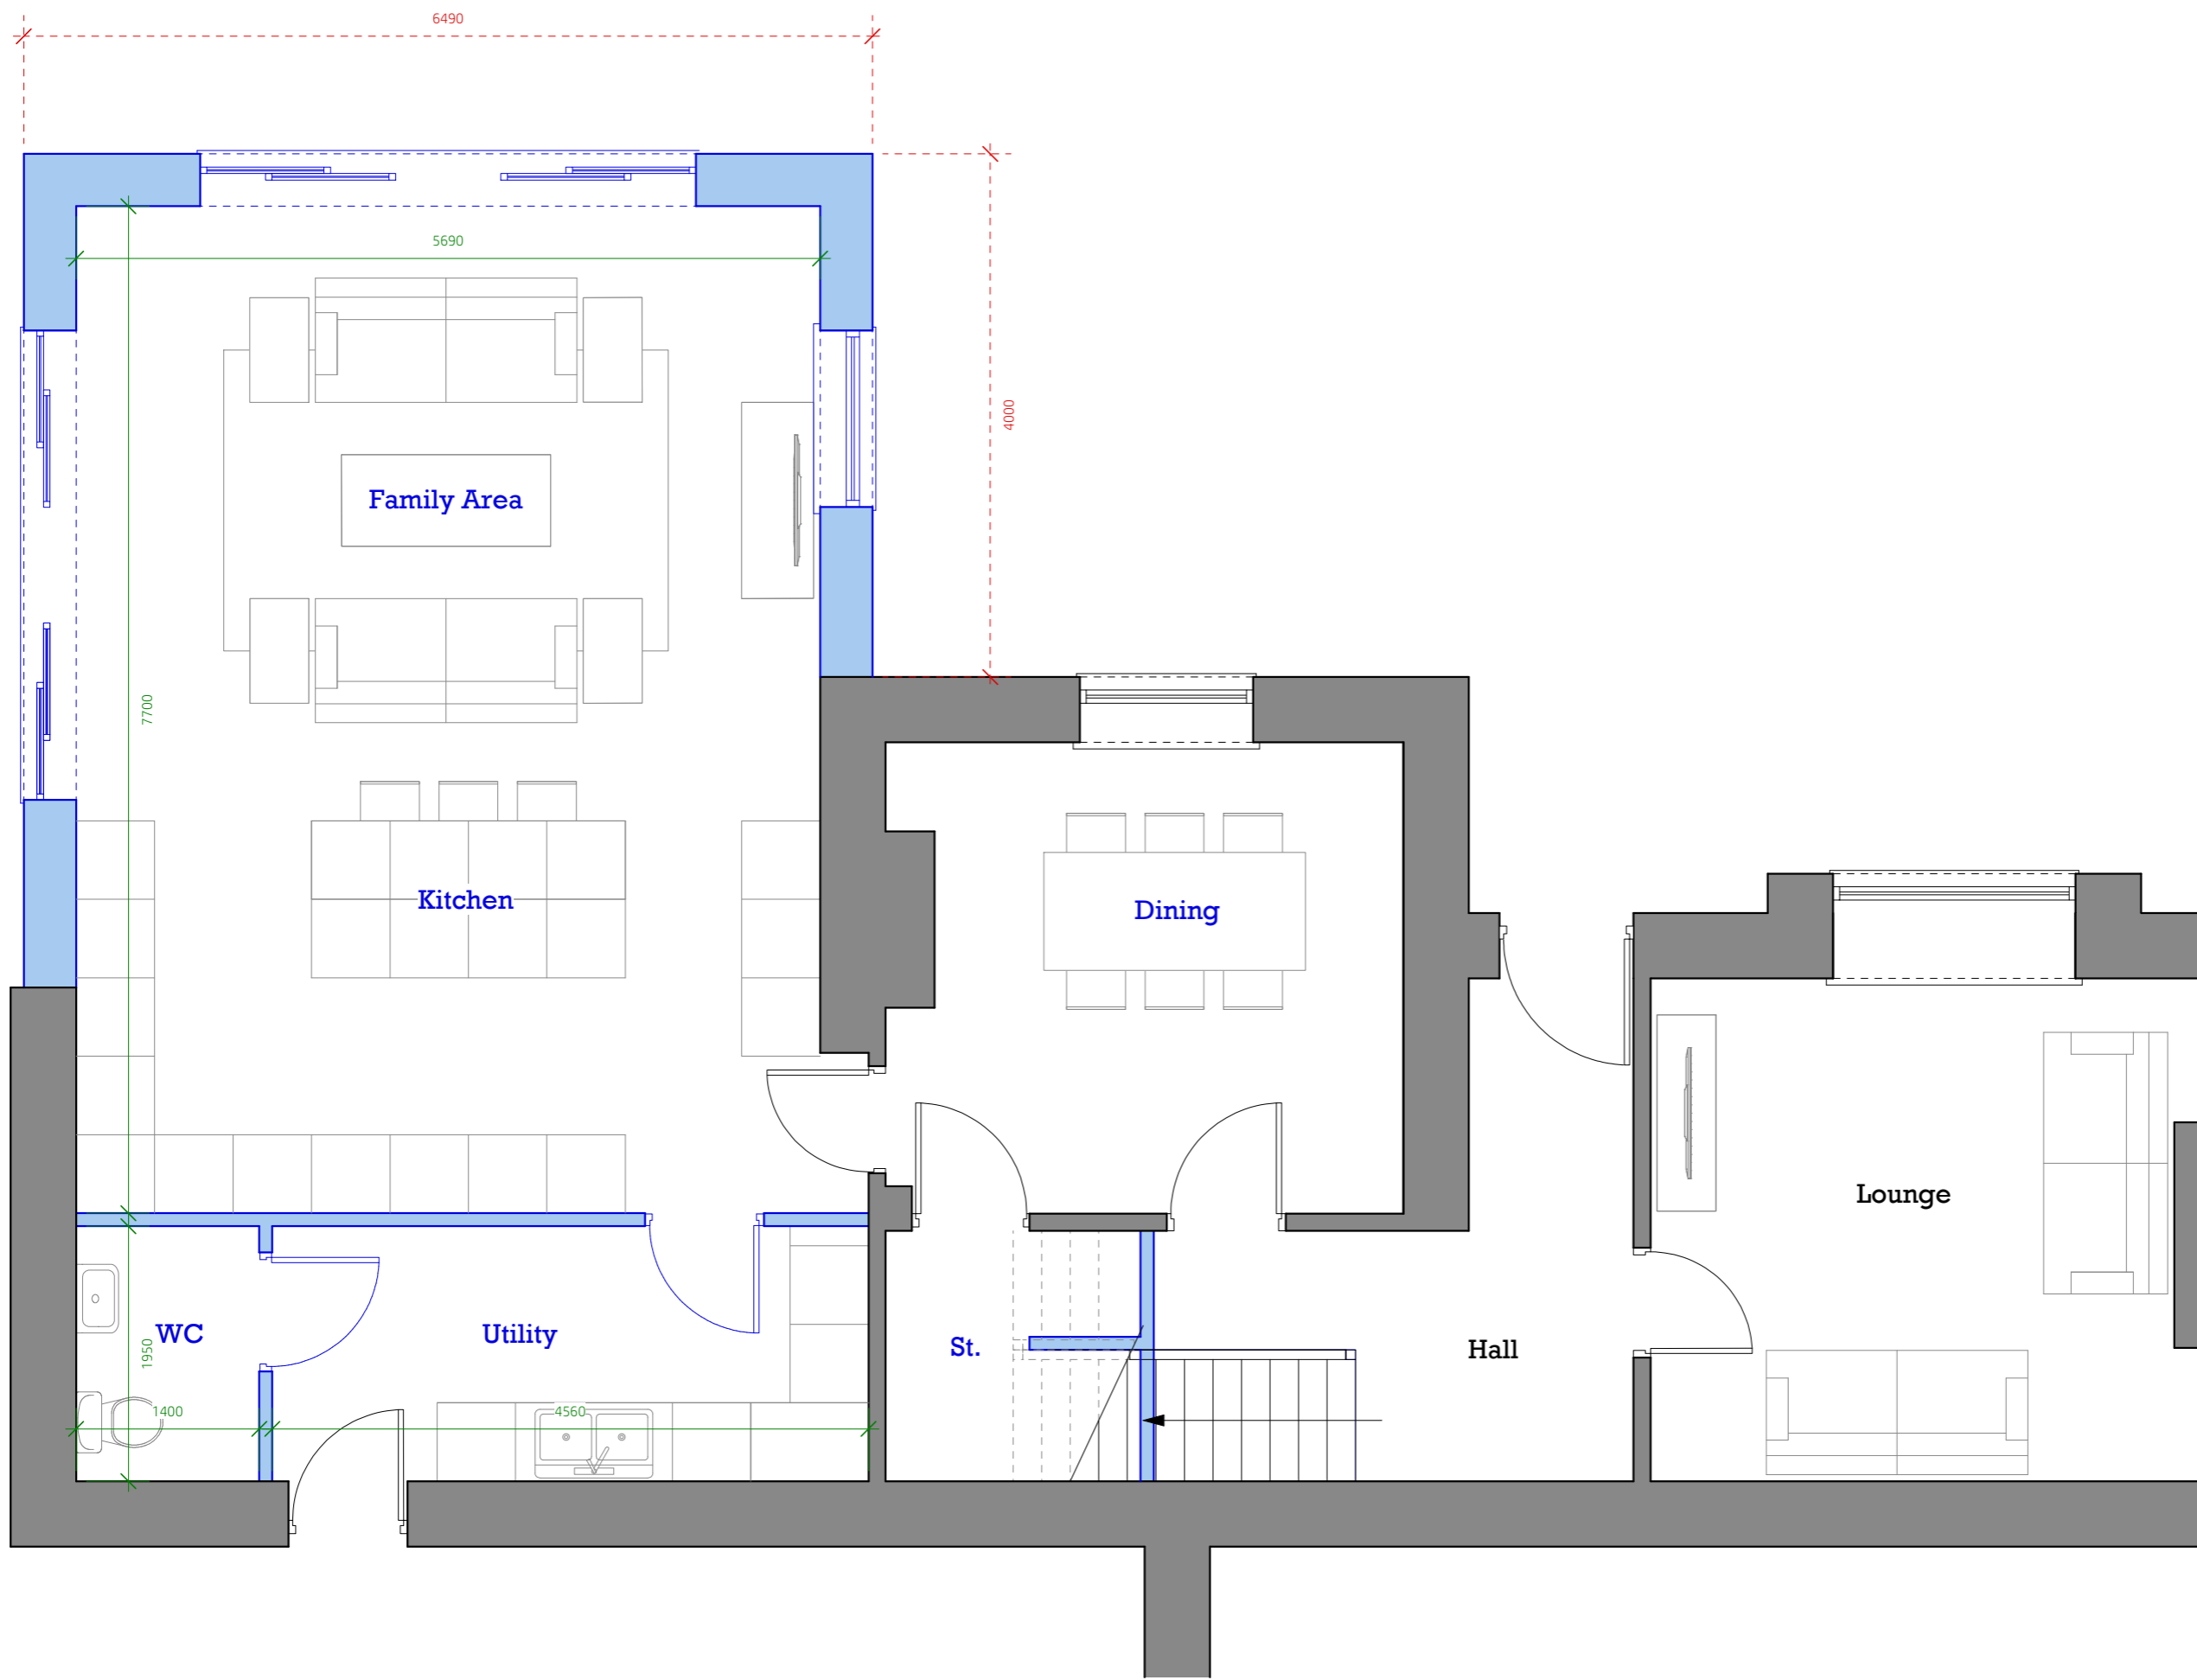

1 PLAN - PROPOSED GROUND FLOOR
 SCALE 1:50 @ A3

 

MCA
 MC Architecture + Design

Preliminary Tender
 For Approval Construction

Client >
Mr & Mrs Crichton-Bell

Project >
66 Dalzell Street, Moor Row, Cumbria, CA24 3JP.

Drawing Title >
Proposed Ground Floor Plan

Scale >
1:50 @ A3 Date >
June 2026

Drawing No. >
2526-009-07 Rev > **B**