


FRONT ELEVATION

SIDE ELEVATION

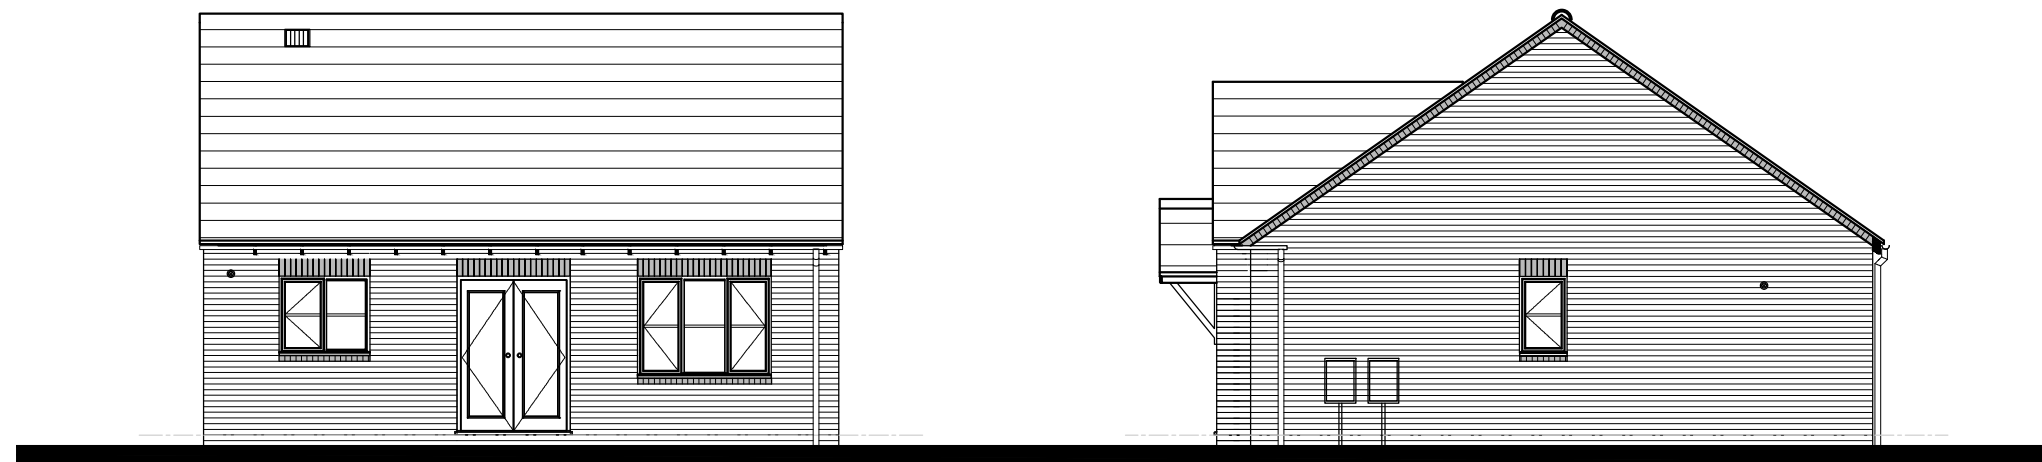

REAR ELEVATION

SIDE ELEVATION

| | |
|-------------|-------|
| Revisions: | Date: |
| <div></div> | |

- FEATURES
- * Rolled profile roof tiles.
 - * Dry verge detail.
 - * Exposed rafter feet at eaves.
 - * Flat brick soldier arches.
 - * Cottage style windows with horizontal glazing bar.
 - * Brick cills.
 - * Cottage style main entrance door, with dual pitch canopy over on "gallows brackets"
 - * Triple band course at FF window cill level, cill omitted
 - * Brick quoins to corner and render on selected plots
 - * Vertical panel garage door
 - * Dark brick below DPC



| | | | |
|-------------|----------------------------------|-----------|----------|
| Client: | GLEESON HOMES & REGENERATION | | |
| Project: | HOUSE TYPE DRAWING | | |
| Title: | TYPE 254 ELEVATIONS (RURAL 13) | | |
| Scales: | 1:100 @ A3 | Cad ref : | |
| Drawn: | Checked: | Date: | Dec 2019 |
| Drawing no. | 13/254 -9 | Rev. / | |