



FESTIVAL ROAD

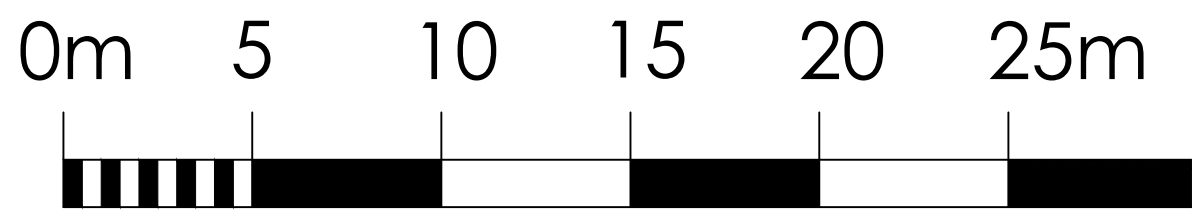

△ PROPOSED SITE PLAN @ 1:200

— SITE APPLICATION BOUNDARY

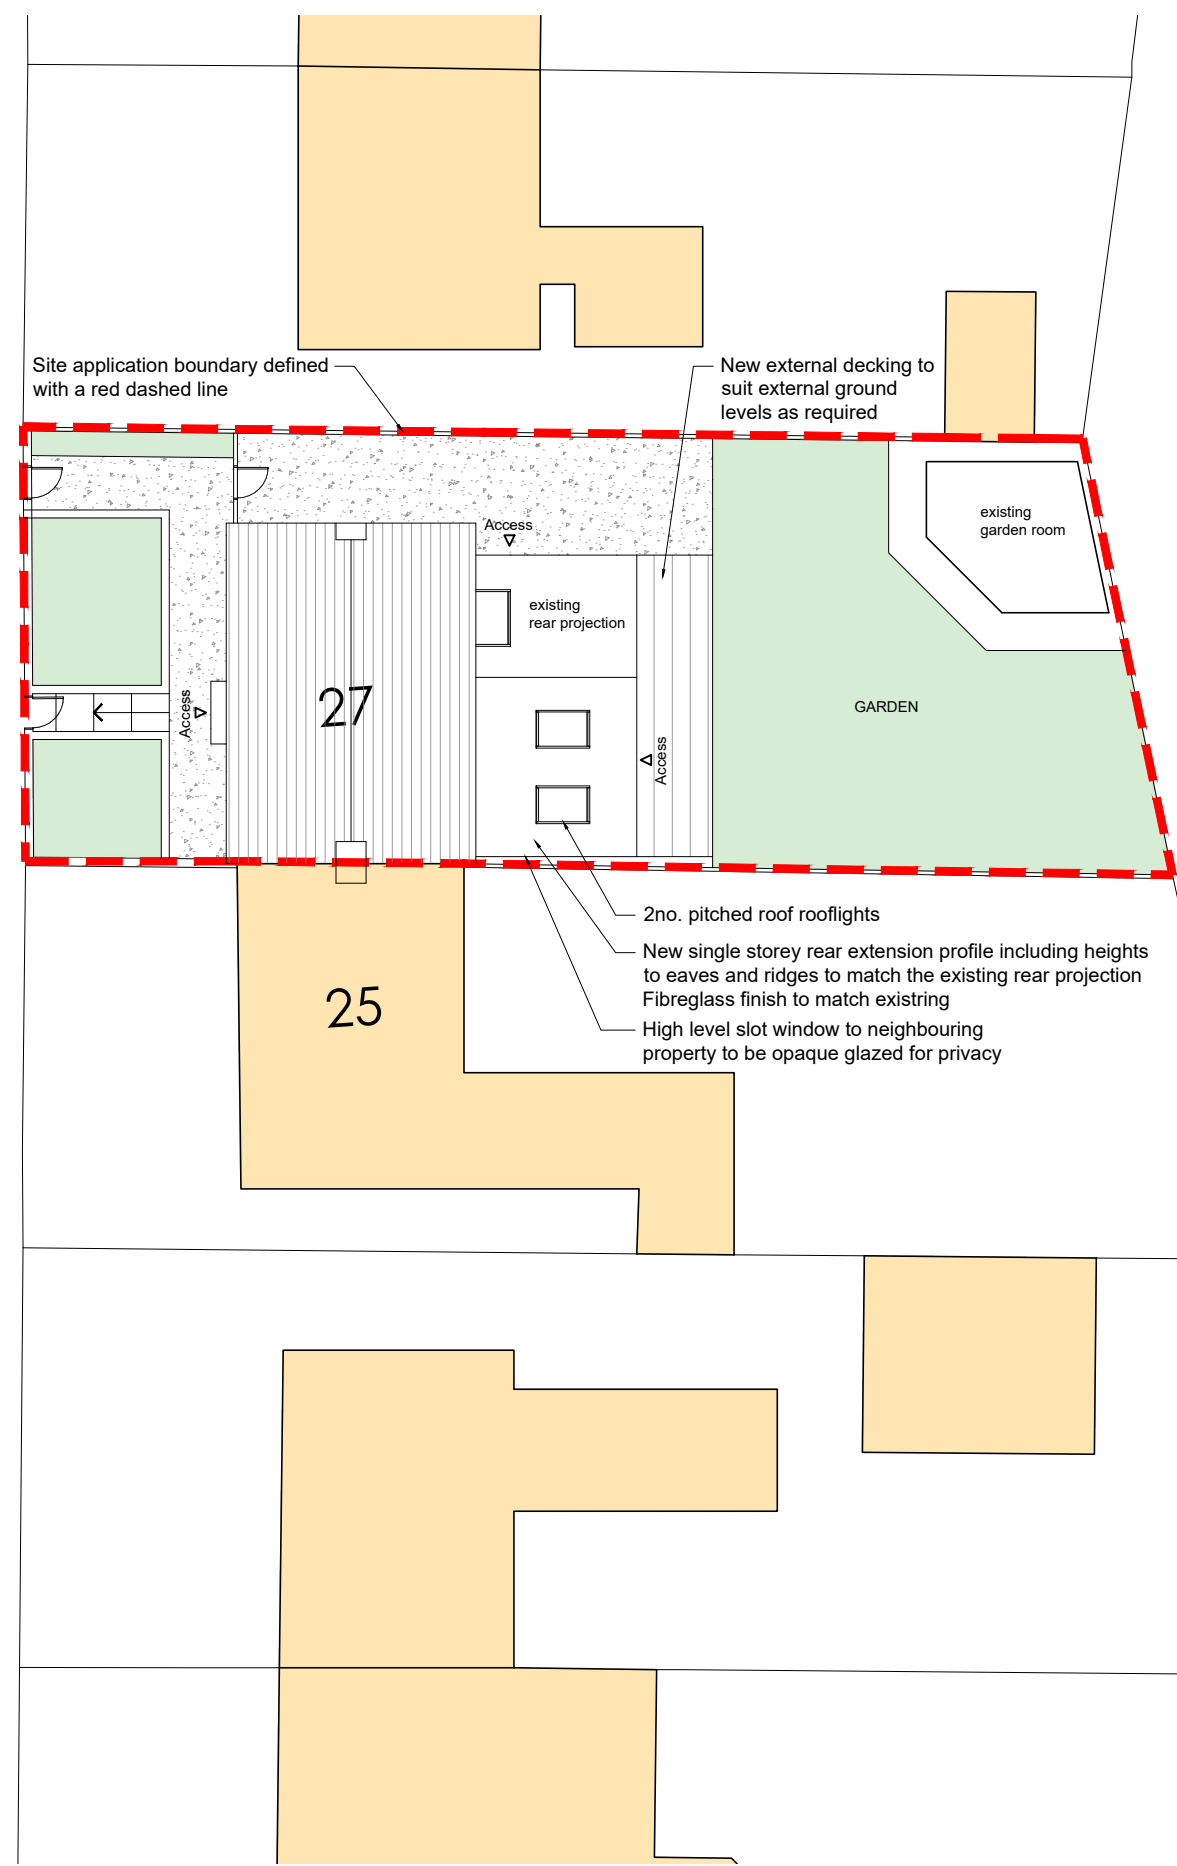

DRAWING MAYBE SCALED FOR PLANNING PURPOSES ONLY!  
 ANY DISCREPANCIES TO BE DRAWN TO THE ATTENTION OF FOX-AD LTD  
 © FOX ARCHITECTURAL DESIGN LTD

This drawing cannot be used for construction

Rev.	Date	Description

Client: PAULINE LUPTON

Project: 27 FESTIVAL ROAD - MILLOM

Title: PROPOSED SITE PLAN

Scale: 1:200@A3

Date: JUNE 2026

Status: PLANNING

Drawing Reference: 26-25-P-01      Revision: -