




EXISTING REAR ELEVATION

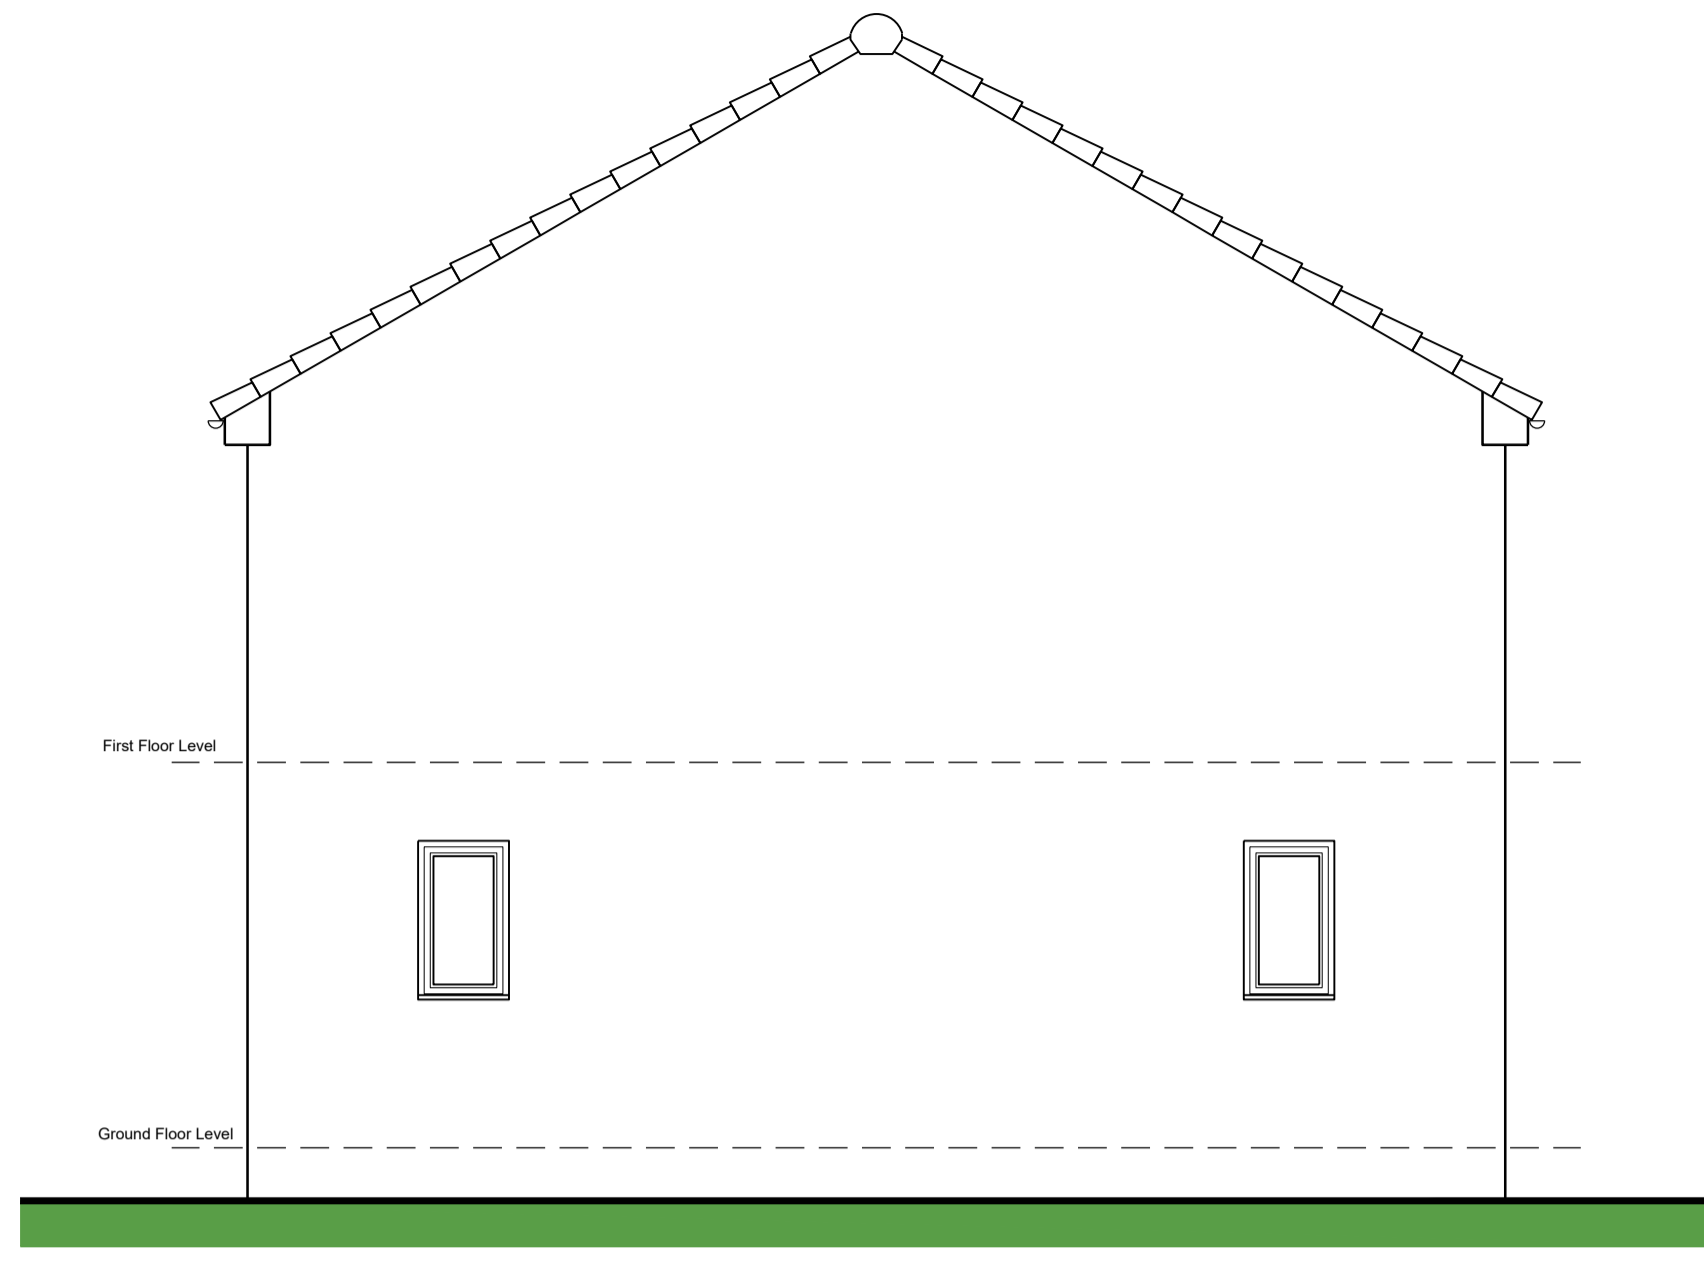


EXISTING SIDE ELEVATION

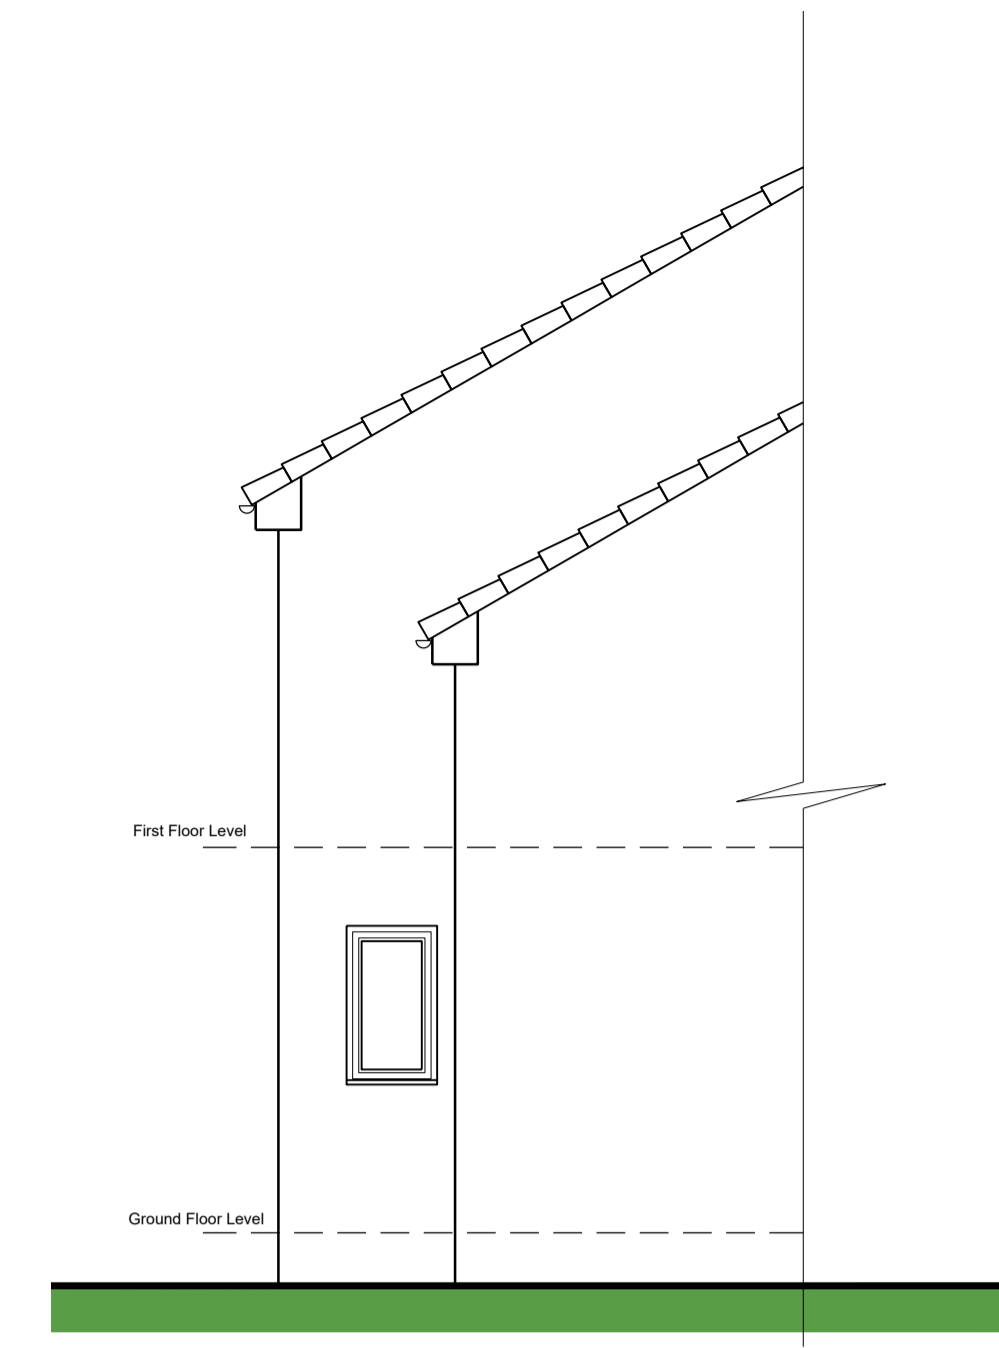

EXISTING SIDE ELEVATION

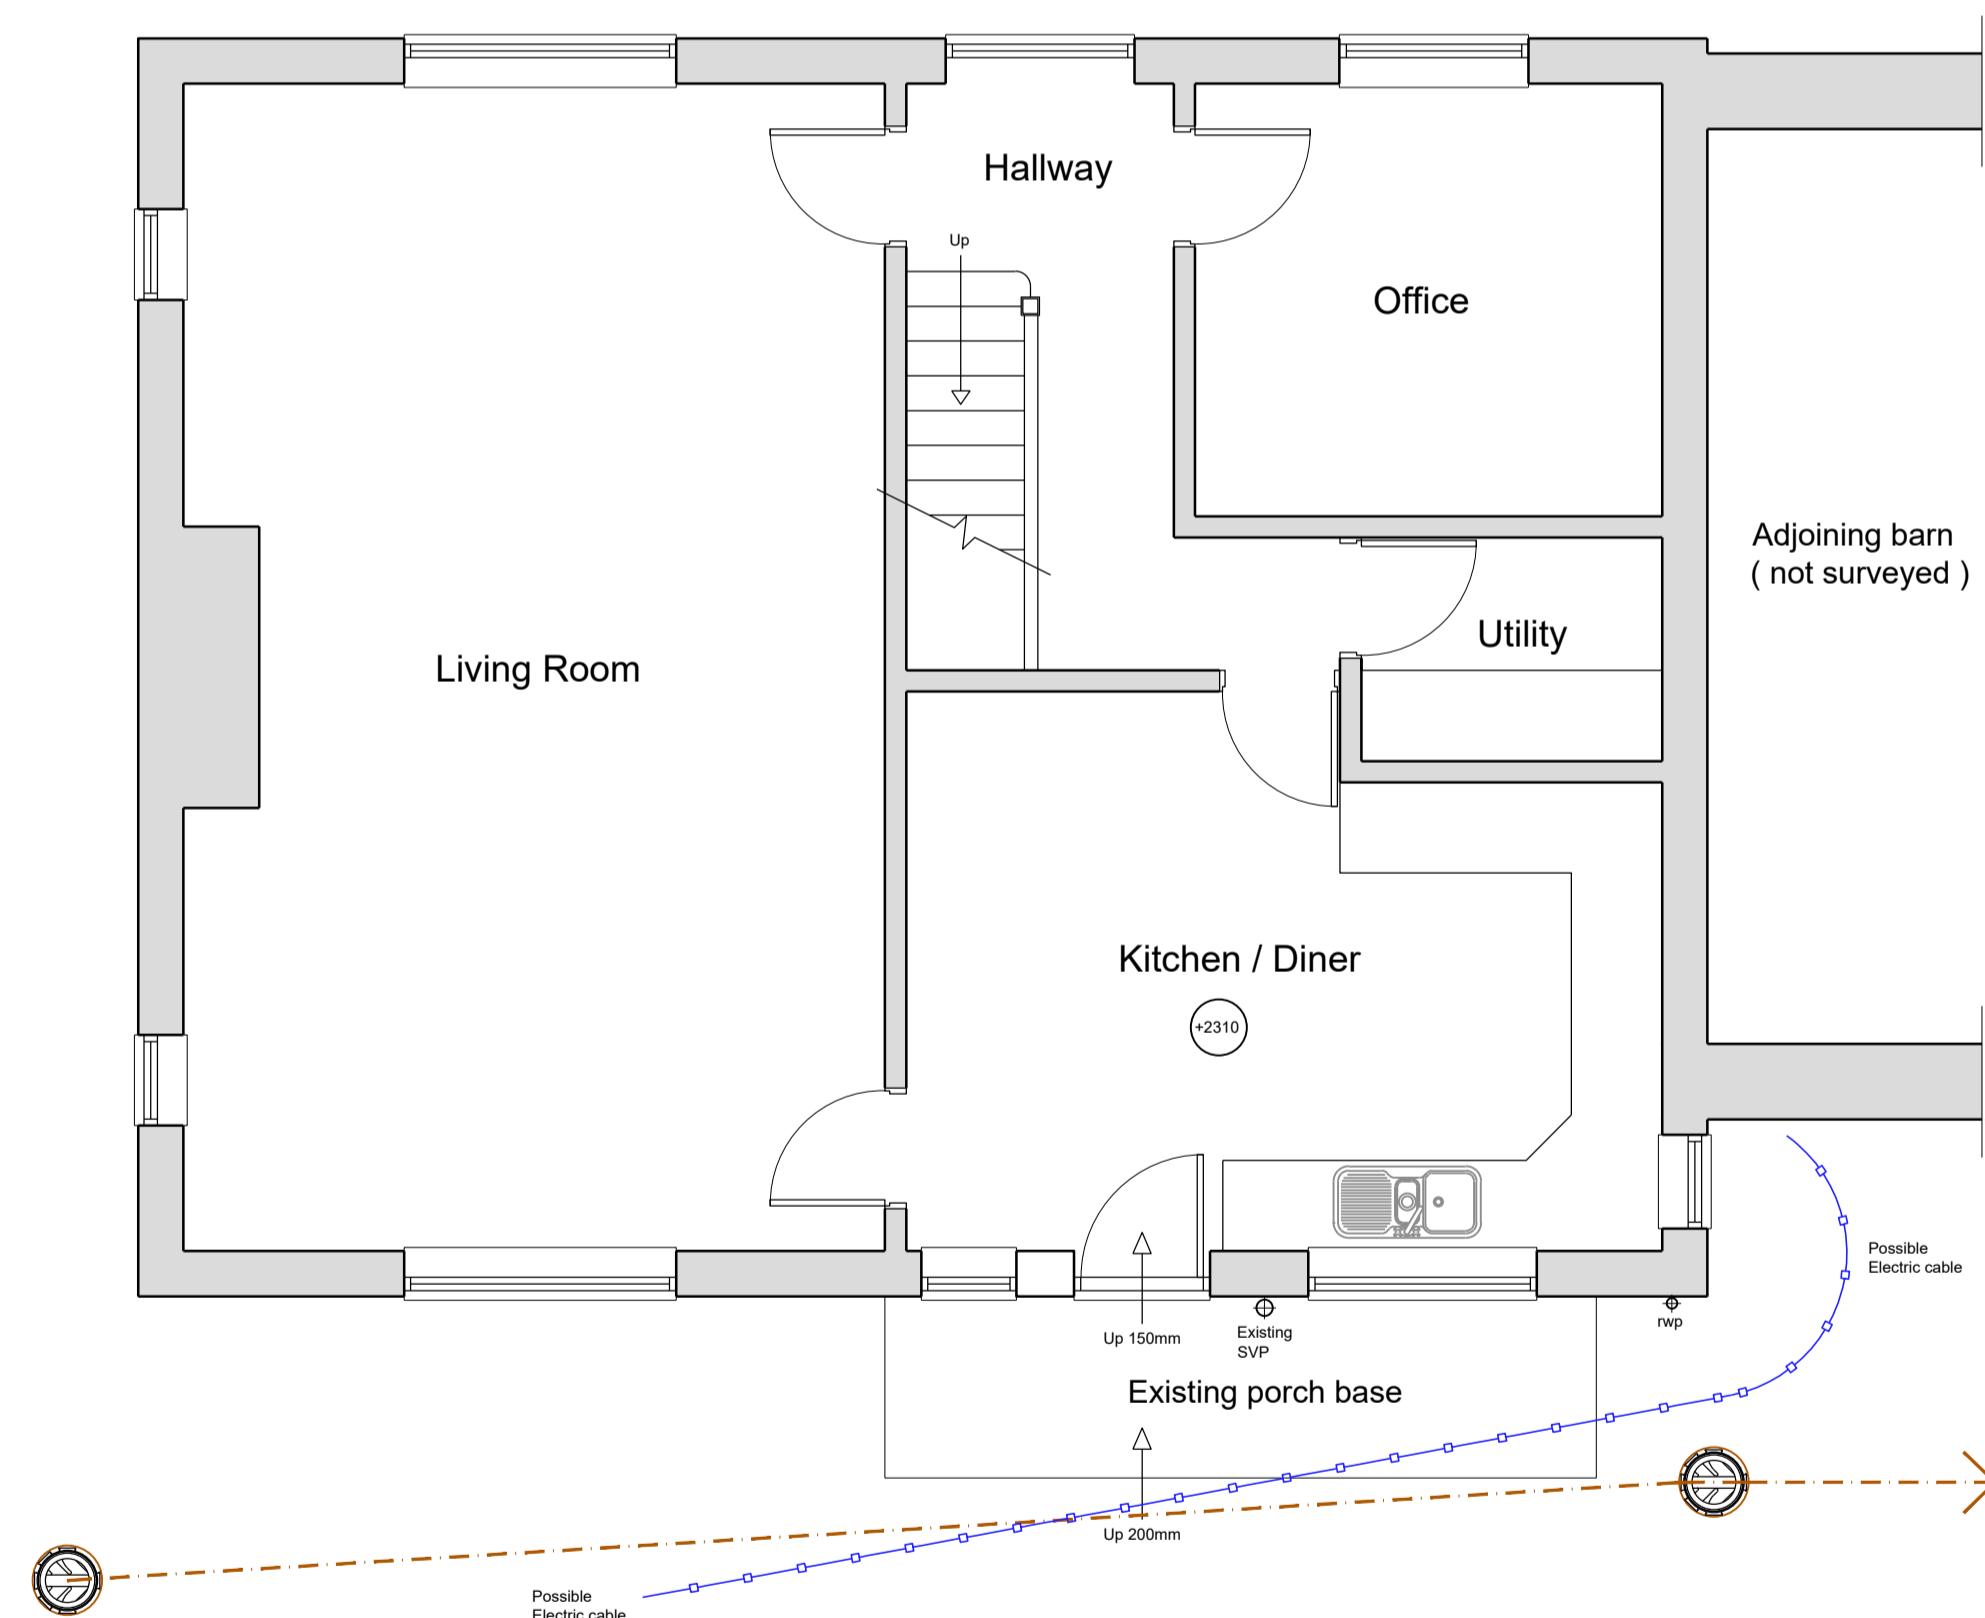

EXISTING GROUND FLOOR PLAN

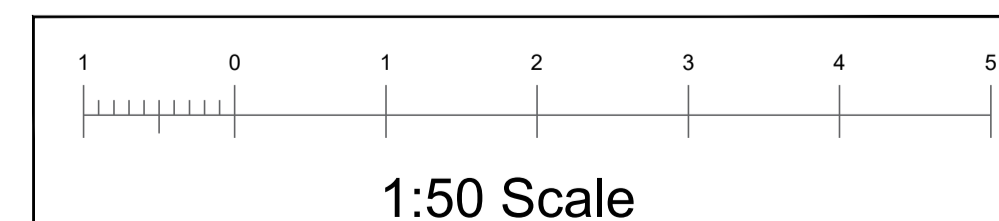

NOTE:-
Do not scale, use figured dimensions only. All dims to be checked on site. Any discrepancies to be reported to the author of this drawing, which is to be read in conjunction with all other available drawings.
All drawings remain the property of FSK Architectural Services and may not be reproduced without the authors consent.

DATE	REVISION
-	-
REV	
-	



Client
MR & MRS BLACKBURN
Project
Proposed extension to rear of 'PADDOCK HOUSE'
Arlecdon Road
Arlecdon
Cumbria

Drawing Title
SURVEY AS EXISTING

Scale	Date	Drawn by
1:50 @ A1	Mar 2026	KSF
Drawing Number		Rev.
26-FSK-19-01		-