

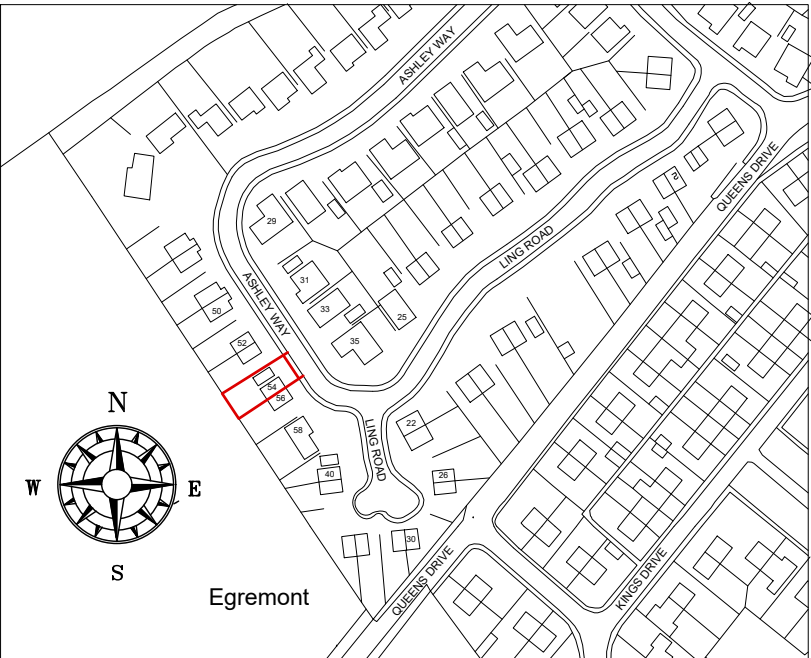


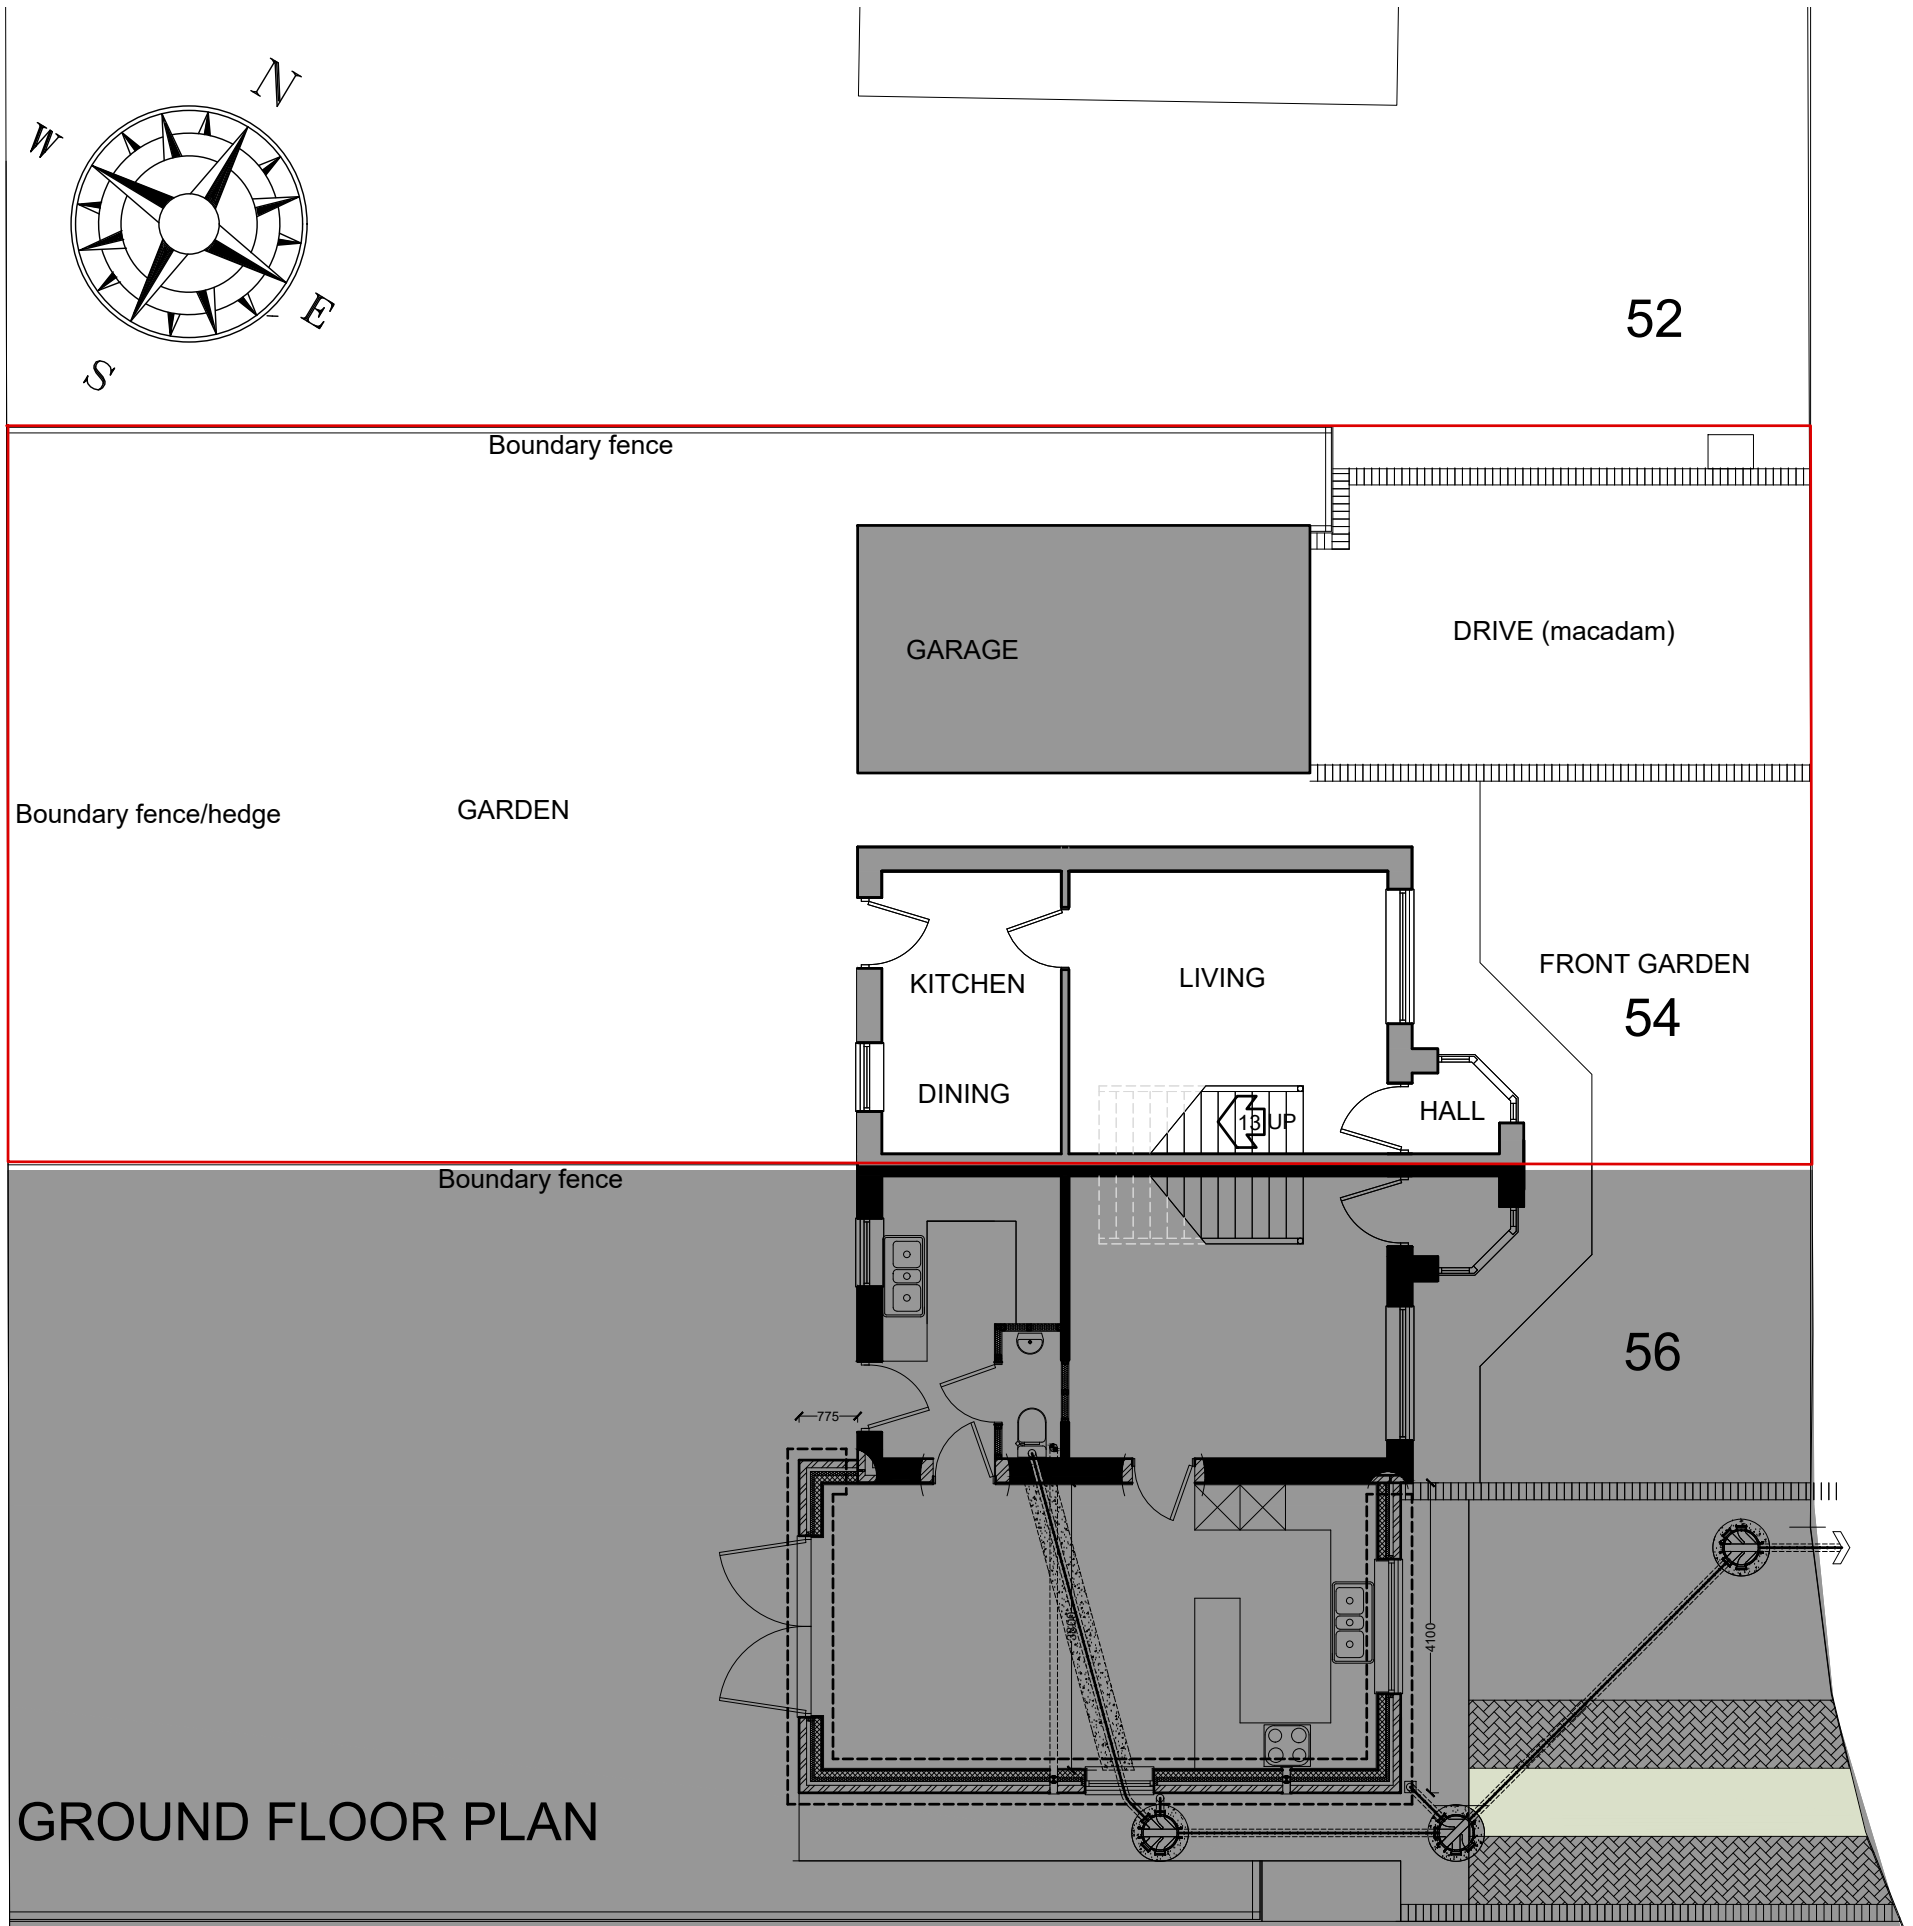


LOCATION PLAN 1/2500 Scale

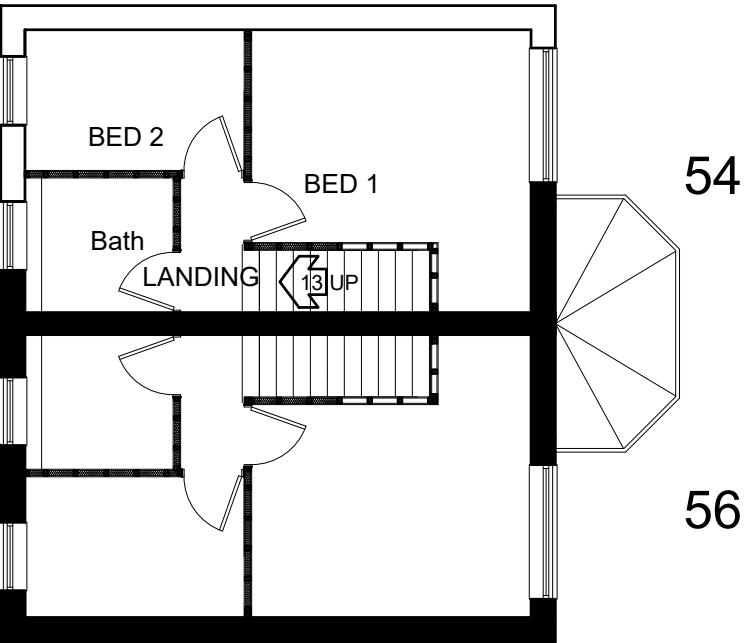


FIRST FLOOR PLAN

SCALE BAR 1/200 ORIGINAL DRAWING SIZE A3	0.0	2.0	4.0	6.0	8.0	10.0	12.0	14.0	16.0	18.0	20.0 metres	80.0 metres	70.0	60.0	50.0	40.0	30.0	20.0	10.0	0.0	SCALE BAR 1/500
SCALE BAR 1/100	0.0	1.0	2.0	3.0	4.0	5.0	6.0	7.0	8.0	9.0	10.0 metres	400.0 metres	350.0	300.0	250.0	200.0	150.0	100.0	50.0	0.0	SCALE BAR 1/2500
SCALE BAR 1/50	0.0	1.0	2.0	3.0	4.0	5.0	6.0	7.0	8.0	9.0	10.0 metres	400.0 metres	350.0	300.0	250.0	200.0	150.0	100.0	50.0	0.0	SCALE BAR 1/2500

54 ASHLEY WAY EGREMONT CUMBRIA CA22 2JT For Miss Valerie Anderson	EXISTING PLANS AND LOCATION PLAN.	Scale: Date: DWG No.	1/100 @ A3 FEB 2023 23/0363/01	REV DATE	Geoffrey Wallace Limited FCSD MCIAAT Architectural Design and Technology Mobile 07816046756 geoffreywallaceltd@gmail.com
--	--------------------------------------	----------------------------	--------------------------------------	-------------	---

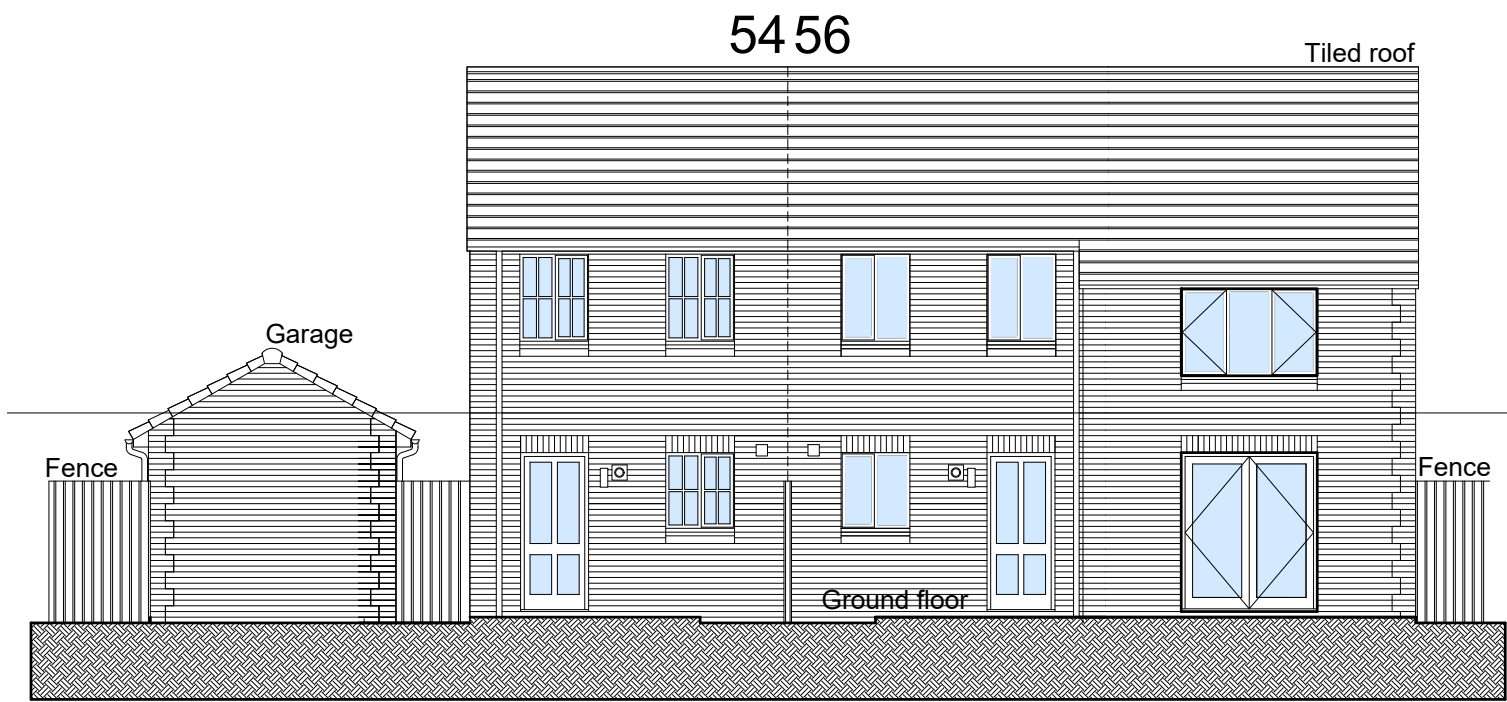

REAR ELEVATION EXISTING

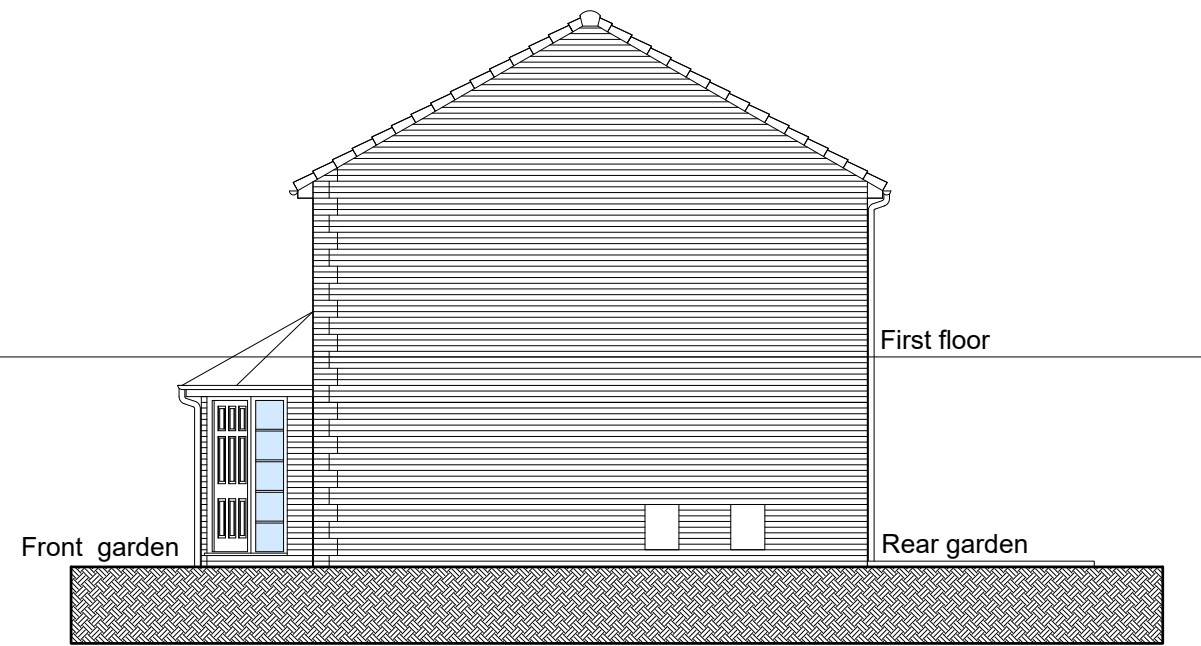


END ELEVATION EXISTING




FRONT ELEVATION EXISTING

SCALE BAR 1/200 ORIGINAL DRAWING SIZE A3	0.0	2.0	4.0	6.0	8.0	10.0	12.0	14.0	16.0	18.0	20.0 metres		80.0 metres	70.0	60.0	50.0	40.0	30.0	20.0	10.0	0.0	SCALE BAR 1/500	
SCALE BAR 1/100	0.0	1.0	2.0	3.0	4.0	5.0	6.0	7.0	8.0	9.0	10.0 metres		400.0 metres	350.0	300.0	250.0	200.0	150.0	100.0	50.0	0.0	SCALE BAR 1/2500	
SCALE BAR 1/50	0.0	1.0	2.0	3.0	4.0	5.0	6.0	7.0	8.0	9.0	10.0 metres		400.0 metres	350.0	300.0	250.0	200.0	150.0	100.0	50.0	0.0	SCALE BAR 1/2500	
54 ASHLEY WAY EGREMONT			EXISTING ELEVATIONS										Scale:			1/100 @ A3		REV		Geoffrey Wallace Limited FCSD MCIAT Architectural Design and Technology Mobile 07816046756 geoffreywallaceltd@gmail.com			
CUMBRIA CA22 2JT For Miss Valerie													Date:			FEB 2023		DATE					
Anderson													DWG No.			23/0363/02							

 


Geoffrey Wallace Limited FCS D MCIAT
Architectural Design and Technology
Mobile 07816046756
geoffreywallaceltd@gmail.com


En suite layout and bathroom design.
The bathroom layout will be designed by bathroom design specialists and will be designed strictly to comply with all Building Regulations for plumbing, waste systems and electrical installations.

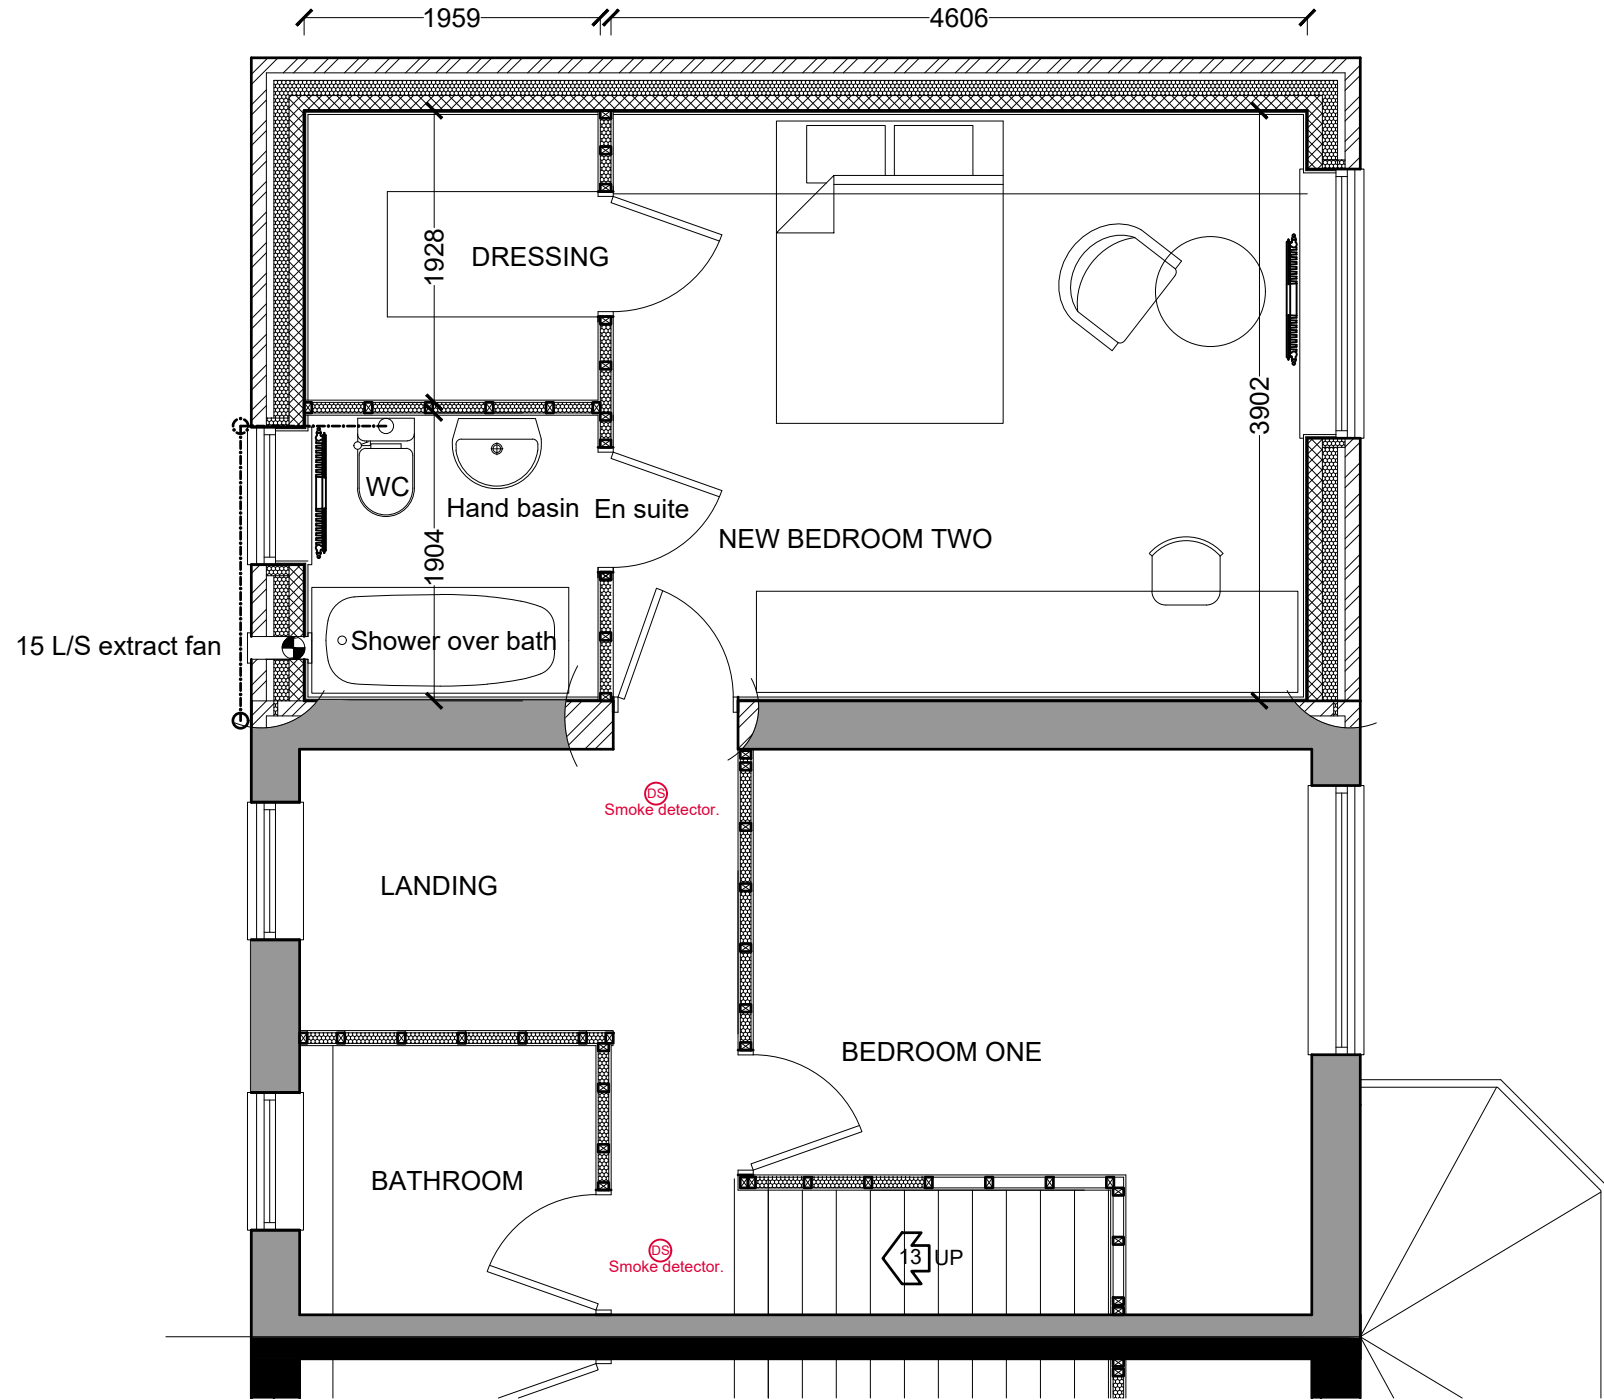

SCALE BAR 1/200 ORIGINAL DRAWING SIZE A3	0.0	2.0	4.0	6.0	8.0	10.0	12.0	14.0	16.0	18.0	20.0 metres		80.0 metres	70.0	60.0	50.0	40.0	30.0	20.0	10.0	0.0	SCALE BAR 1/500
SCALE BAR 1/100	0.0	1.0	2.0	3.0	4.0	5.0	6.0	7.0	8.0	9.0	10.0 metres		400.0 metres	350.0	300.0	250.0	200.0	150.0	100.0	50.0	0.0	SCALE BAR 1/2500
SCALE BAR 1/50	0.0		1.0		2.0		3.0		4.0		5.0 metres											
54 ASHLEY WAY EGREMONT CUMBRIA CA22 2JT For Miss Valerie Anderson			FIRST FLOOR PLAN PROPOSED											Scale: Date: DWG No.		1/50 @ A3 FEB 2023 23/0363/04		REV DATE		Geoffrey Wallace Limited FCSD MCIAT Architectural Design and Technology Mobile 07816046756 geoffreywallaceltd@gmail.com		

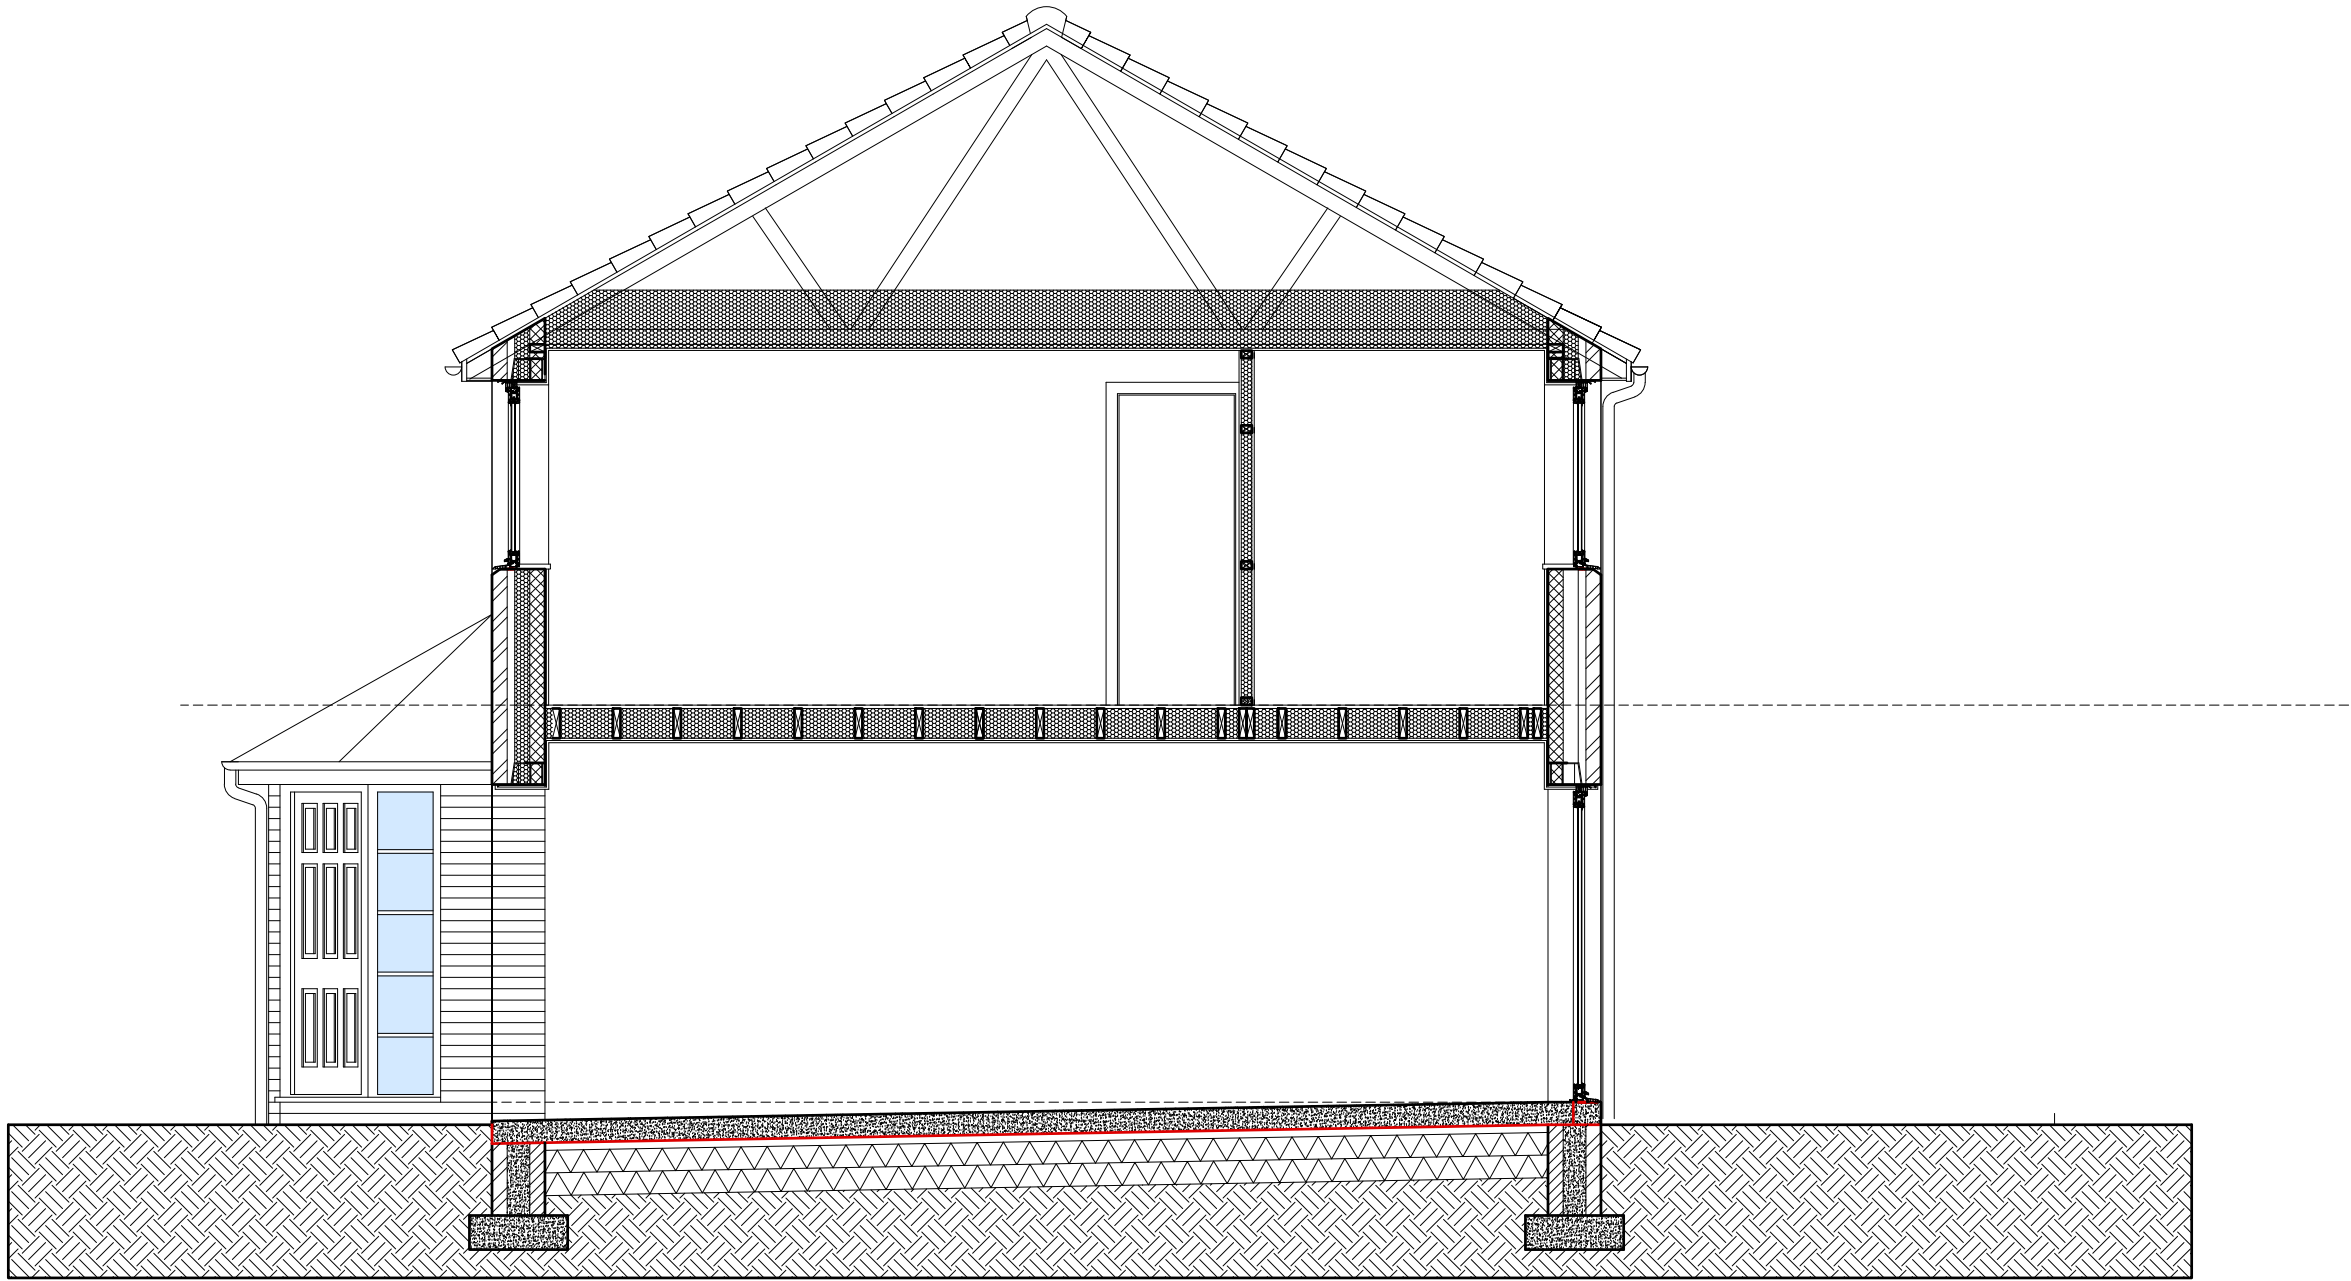

SCALE BAR 1/200 ORIGINAL DRAWING SIZE A3	0.0	2.0	4.0	6.0	8.0	10.0	12.0	14.0	16.0	18.0	20.0 metres		80.0 metres	70.0	60.0	50.0	40.0	30.0	20.0	10.0	0.0	SCALE BAR 1/500
SCALE BAR 1/100	0.0	1.0	2.0	3.0	4.0	5.0	6.0	7.0	8.0	9.0	10.0 metres		400.0 metres	350.0	300.0	250.0	200.0	150.0	100.0	50.0	0.0	SCALE BAR 1/2500
SCALE BAR 1/50	0.0		1.0		2.0		3.0		4.0		5.0 metres											
54 ASHLEY WAY EGREMONT																Scale:	1/50 @ A3	REV	Geoffrey Wallace Limited FCSD MCIAT Architectural Design and Technology Mobile 07816046756 geoffreywallaceltd@gmail.com			
CUMBRIA CA22 2JT For Miss Valerie																Date:	FEB 2023	DATE				
Anderson																DWG No.	23/0363/06					

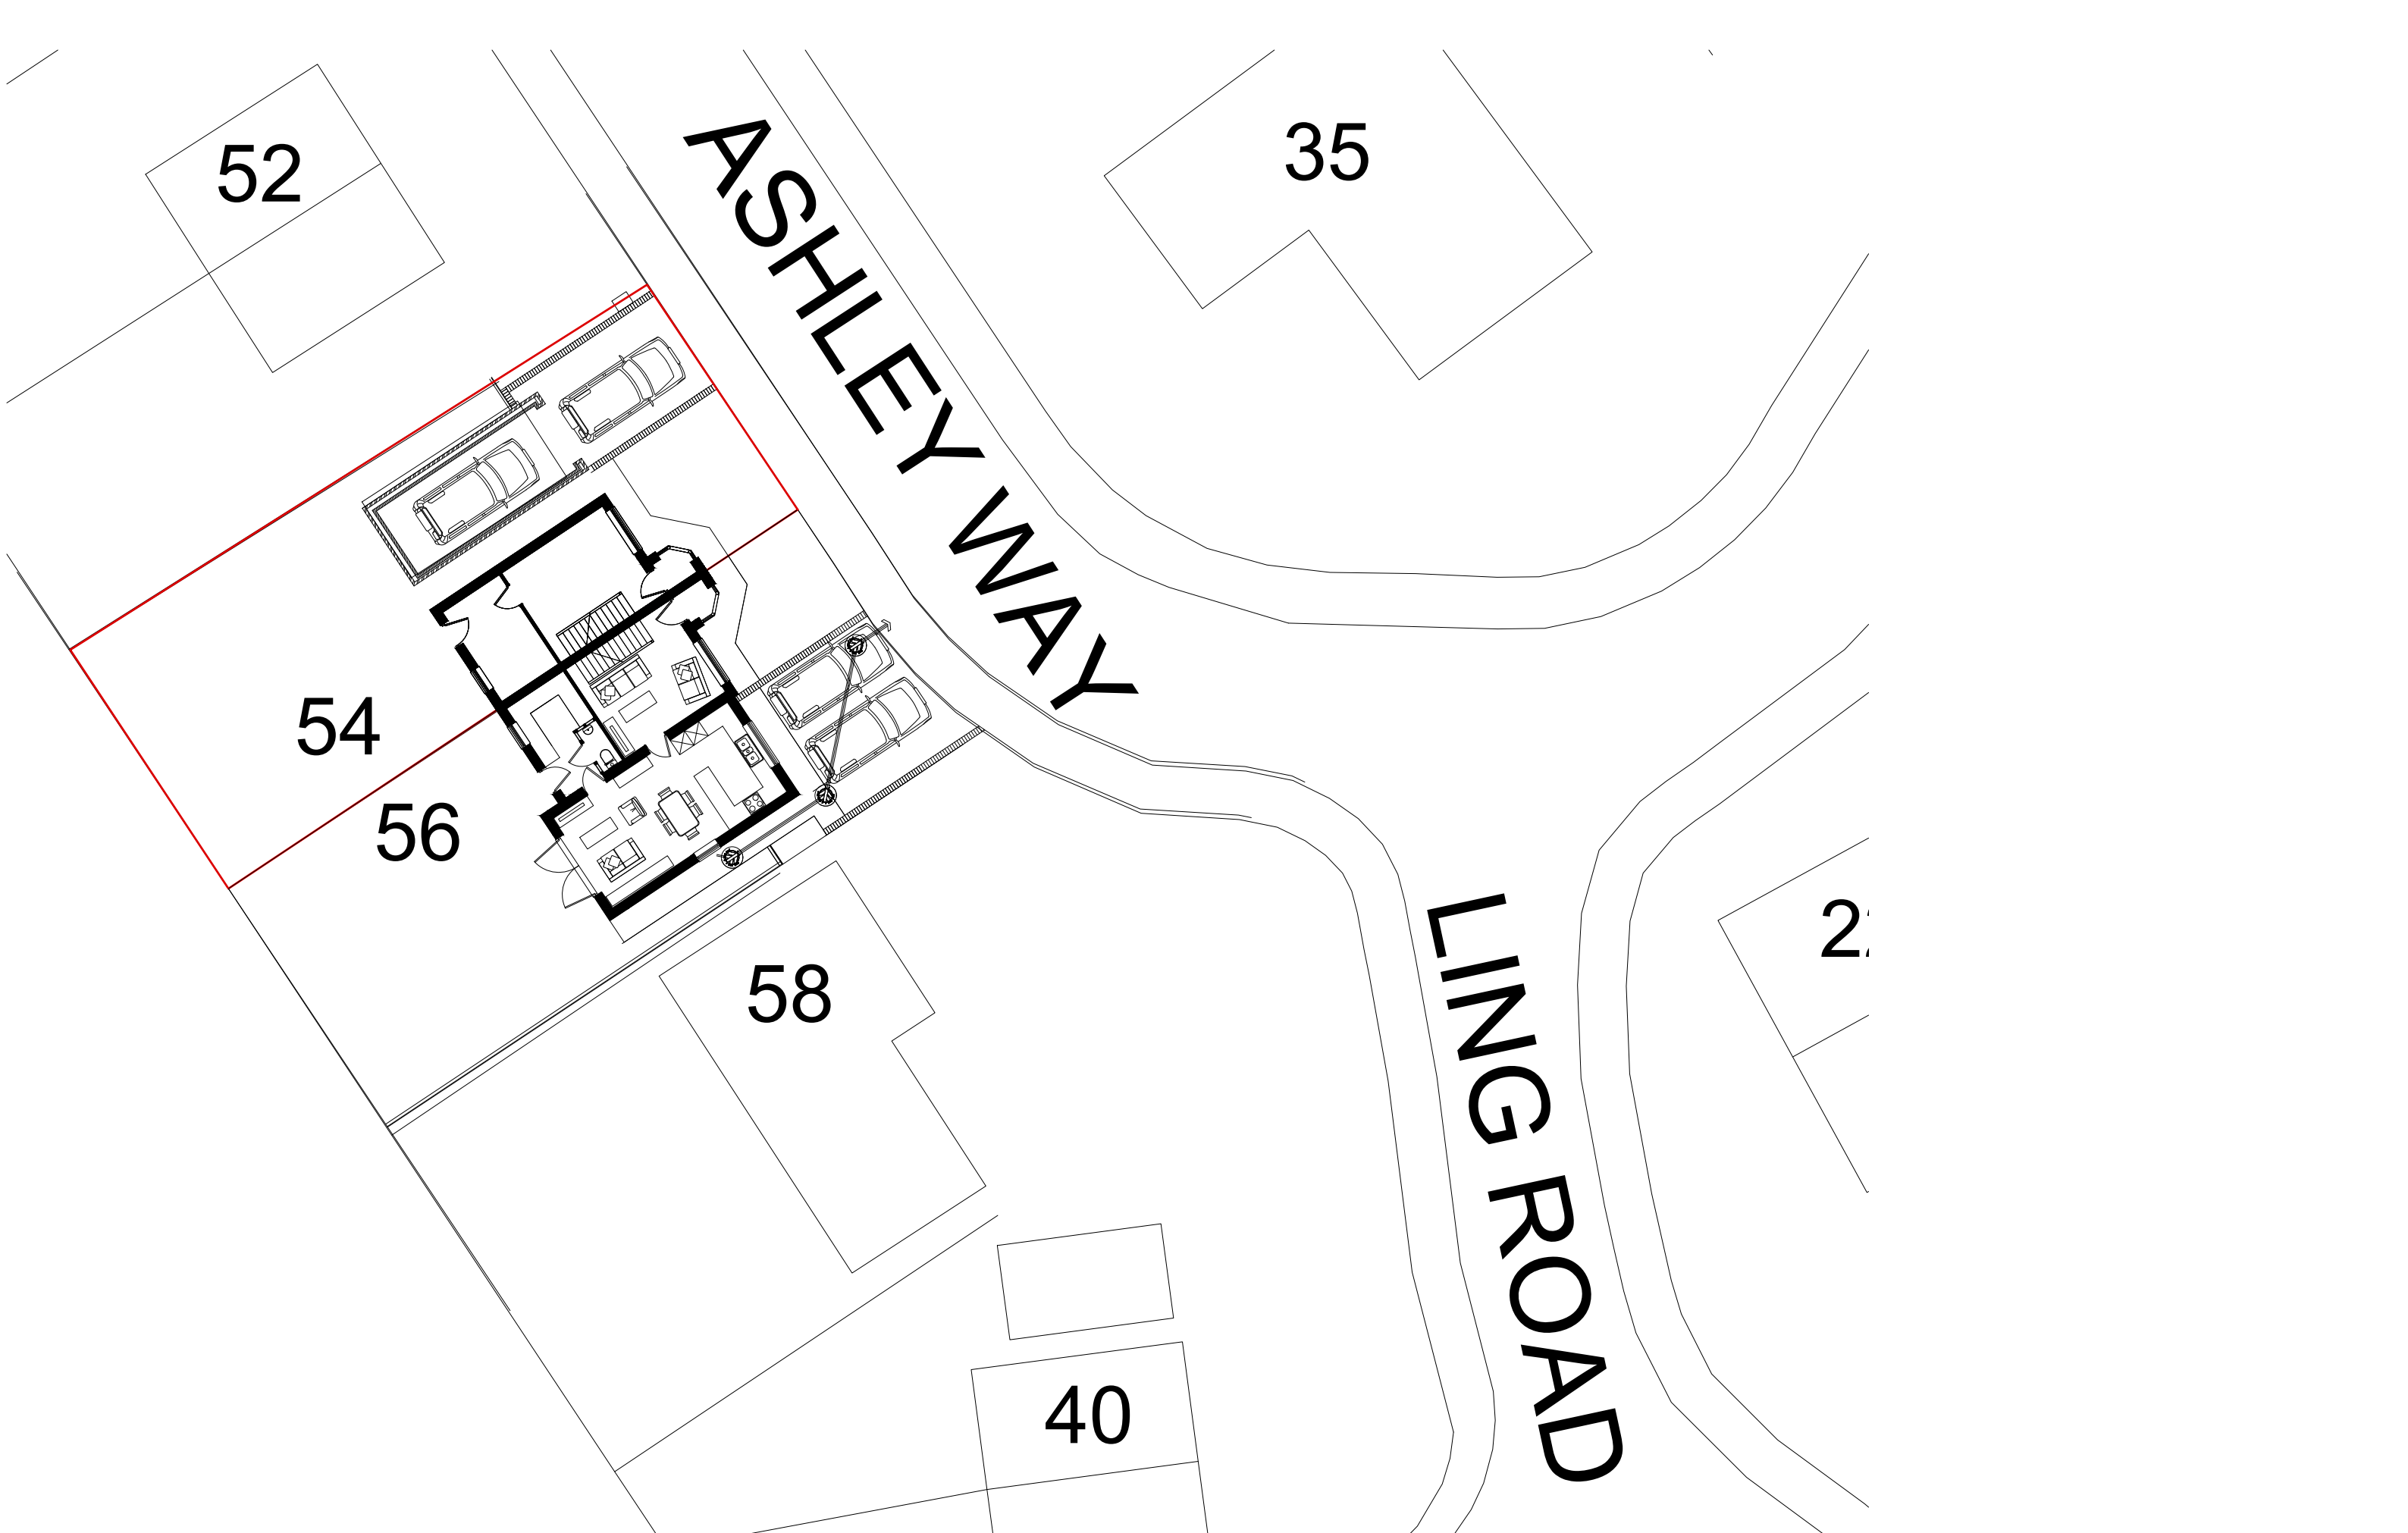

SCALE BAR 1/200 ORIGINAL DRAWING SIZE A3	0.0	2.0	4.0	6.0	8.0	10.0	12.0	14.0	16.0	18.0	20.0 metres		80.0 metres	70.0	60.0	50.0	40.0	30.0	20.0	10.0	0.0	SCALE BAR 1/500
SCALE BAR 1/100	0.0	1.0	2.0	3.0	4.0	5.0	6.0	7.0	8.0	9.0	10.0 metres		400.0 metres	350.0	300.0	250.0	200.0	150.0	100.0	50.0	0.0	SCALE BAR 1/2500
SCALE BAR 1/50	0.0	1.0			2.0		3.0		4.0		5.0 metres											

54 ASHLEY WAY EGREMONT
CUMBRIA CA22 2JT For Miss Valerie
Anderson

Proposed Block Plan

Scale:
Date:
DWG No.

1/100 @ A3
FEB 2023
23/0363/07

REV
DATE

Geoffrey Wallace Limited FCSD MCAT
Architectural Design and Technology
Mobile 07816046756
geoffreywallaceltd@gmail.com