




LOCATION PLAN 1/1250 Scale

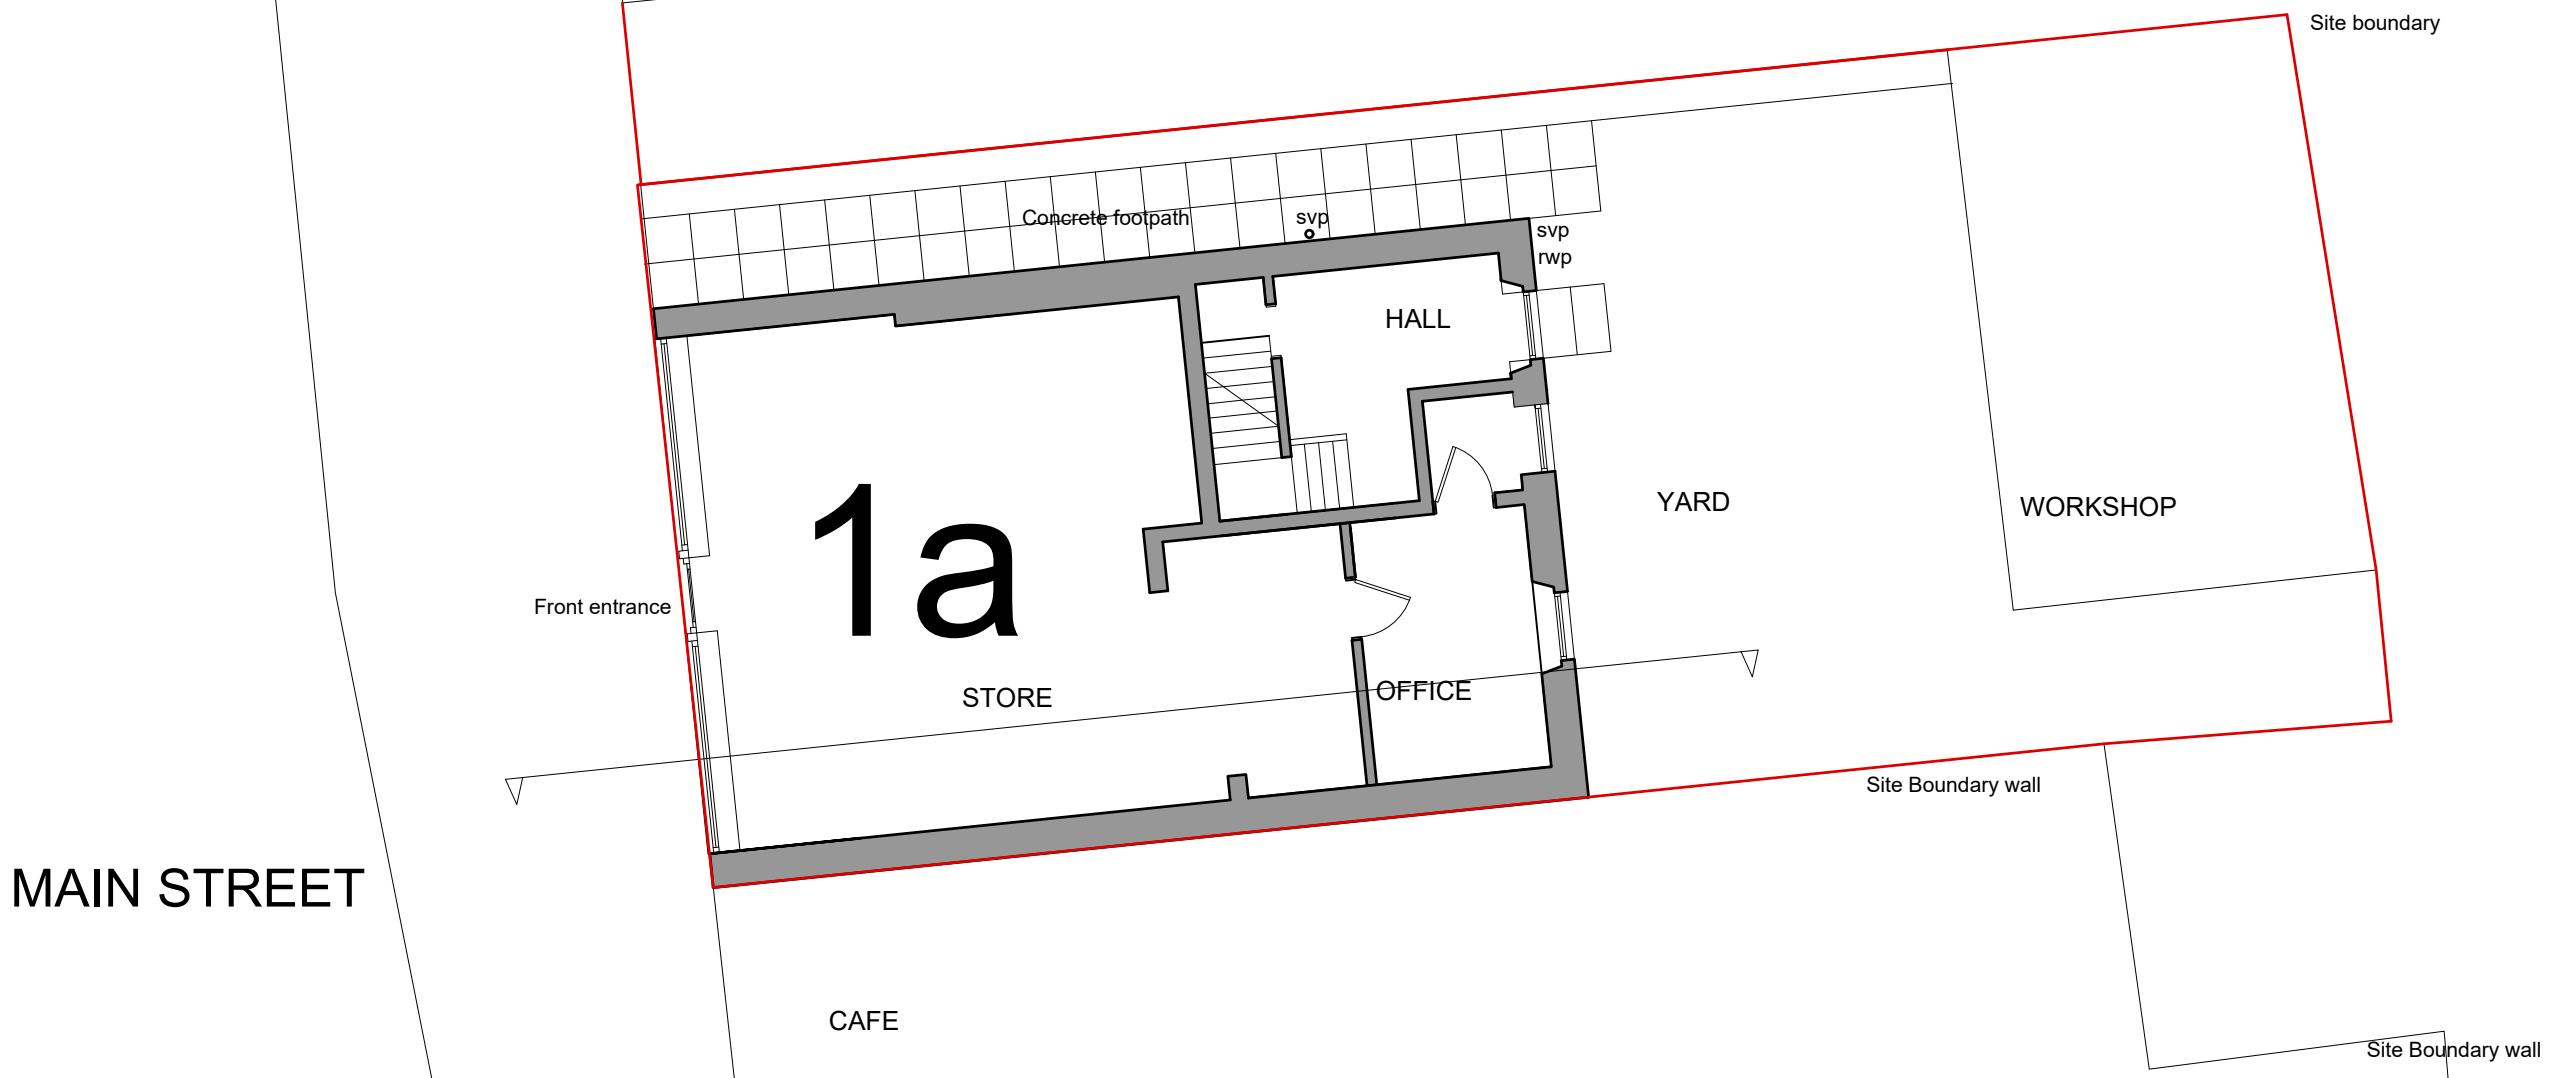


SCALE BAR 1/200 ORIGINAL DRAWING SIZE A3	0.0	2.0	4.0	6.0	8.0	10.0	12.0	14.0	16.0	18.0	20.0 metres		80.0 metres	70.0	60.0	50.0	40.0	30.0	20.0	10.0	0.0	SCALE BAR 1/500
SCALE BAR 1/100	0.0	1.0	2.0	3.0	4.0	5.0	6.0	7.0	8.0	9.0	10.0 metres		400.0 metres	350.0	300.0	250.0	200.0	150.0	100.0	50.0	0.0	SCALE BAR 1/2500
SCALE BAR 1/50	0.0	1.0	2.0	3.0	4.0	5.0 metres																

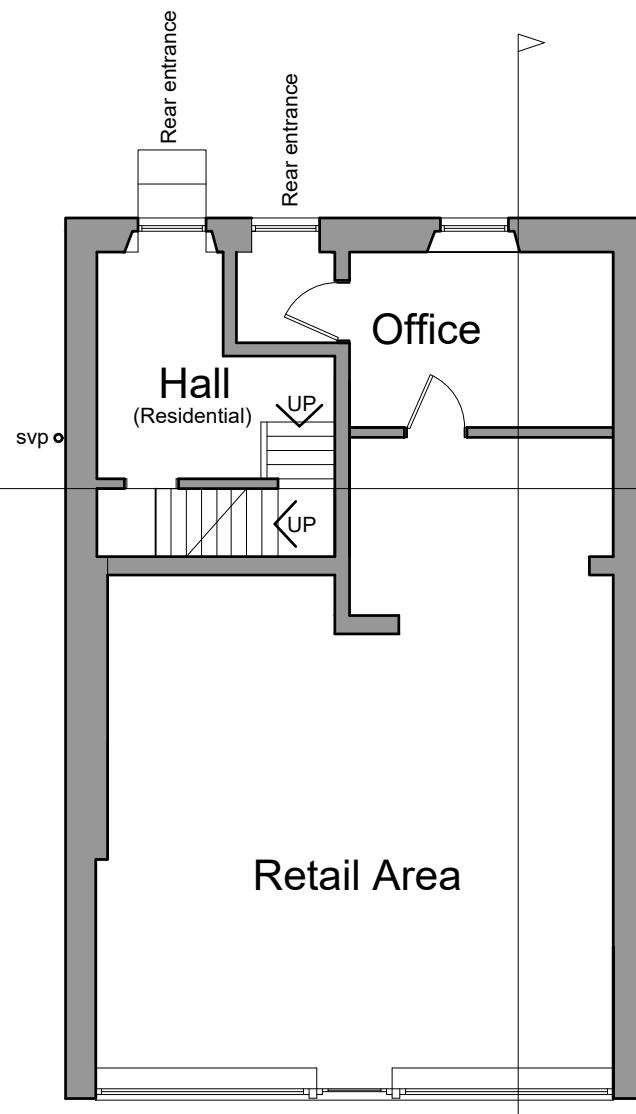

GROUND FLOOR

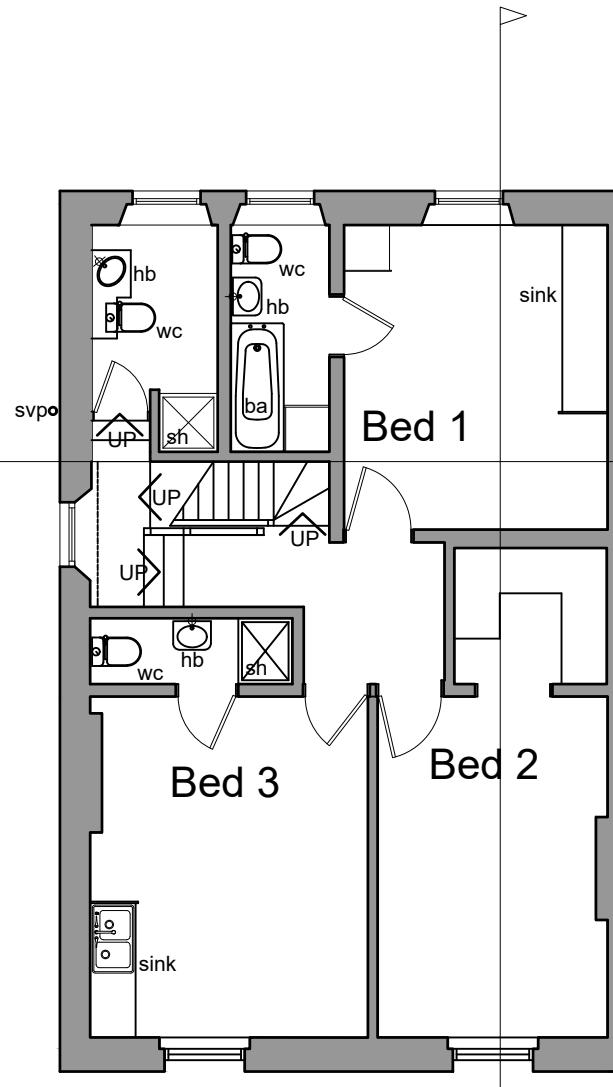


FIRST FLOOR

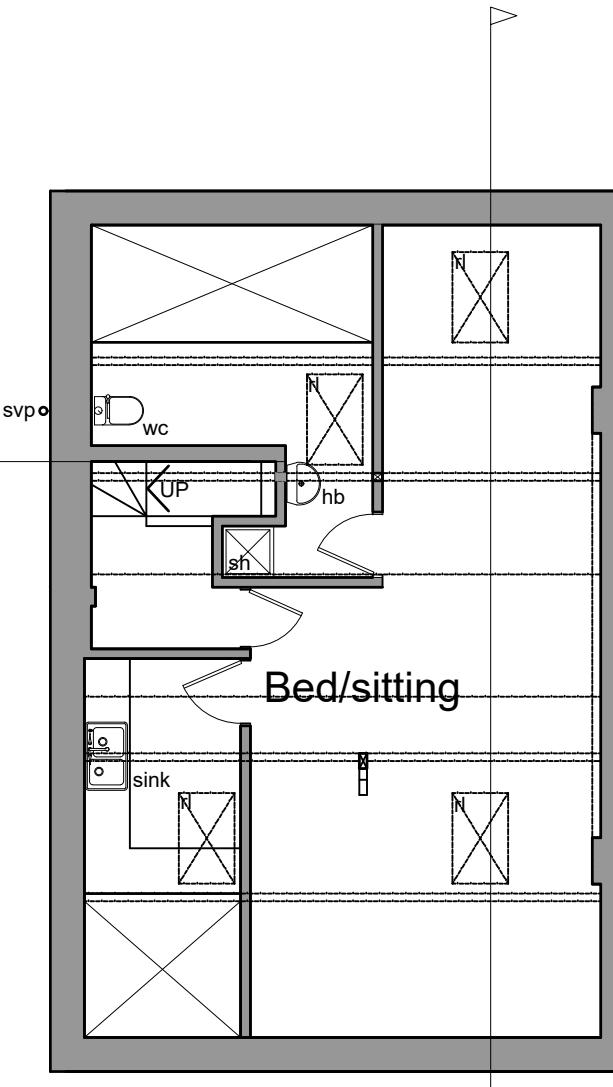

SECOND FLOOR

BLOCK PLAN

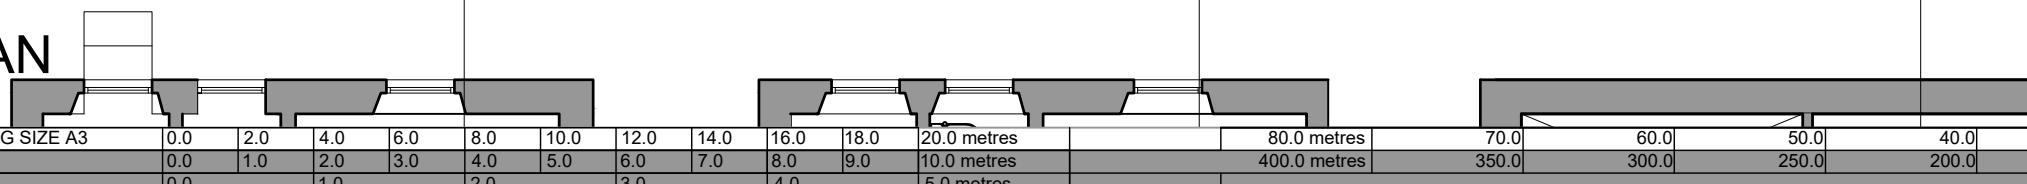

SCALE BAR 1/200 ORIGINAL DRAWING SIZE A3	0.0	2.0	4.0	6.0	8.0	10.0	12.0	14.0	16.0	18.0	20.0 metres	80.0 metres	70.0	60.0	50.0	40.0	30.0	20.0	10.0	0.0	SCALE BAR 1/500
SCALE BAR 1/100	0.0	1.0	2.0	3.0	4.0	5.0	6.0	7.0	8.0	9.0	10.0 metres	400.0 metres	350.0	300.0	250.0	200.0	150.0	100.0	50.0	0.0	SCALE BAR 1/2500
SCALE BAR 1/50	0.0	1.0	2.0	3.0	4.0	5.0 metres															


1A Main Street Egremont Cumbria
CA22 2DJ for Kevin and Ann Flynn

EXISTING GROUND FIRST
AND SECOND FLOOR
PLANS

Scale:
Date:
DWG No.
1/100 @ A3
NOV 2025
25/0445/02


REV
Date

Geoffrey Wallace Limited FCSD MCIA
Architectural Design and Technology
Mobile 07816046756
geoffreywallace@ltd@gmail.com

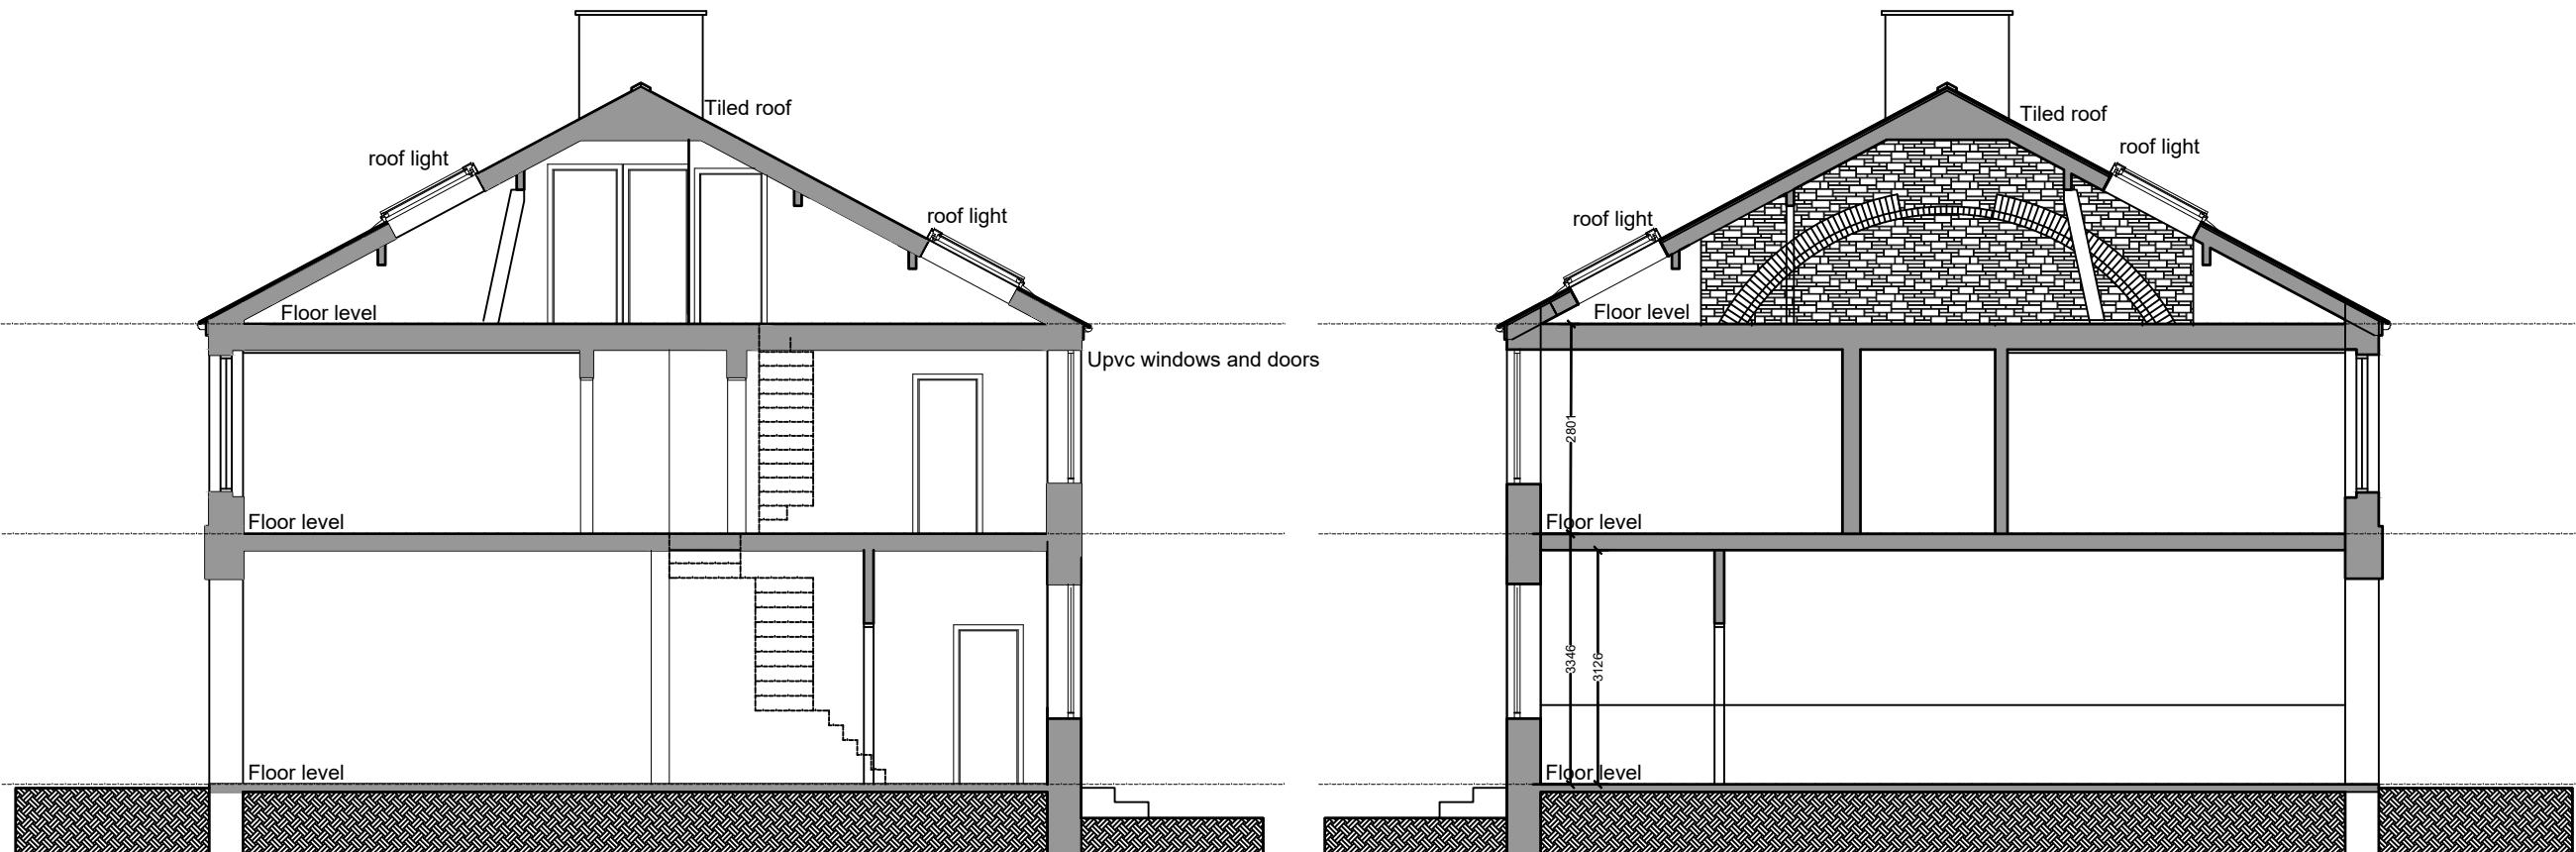

EXISTING SECTIONAL ELEVATION

EXISTING SECTIONAL ELEVATION

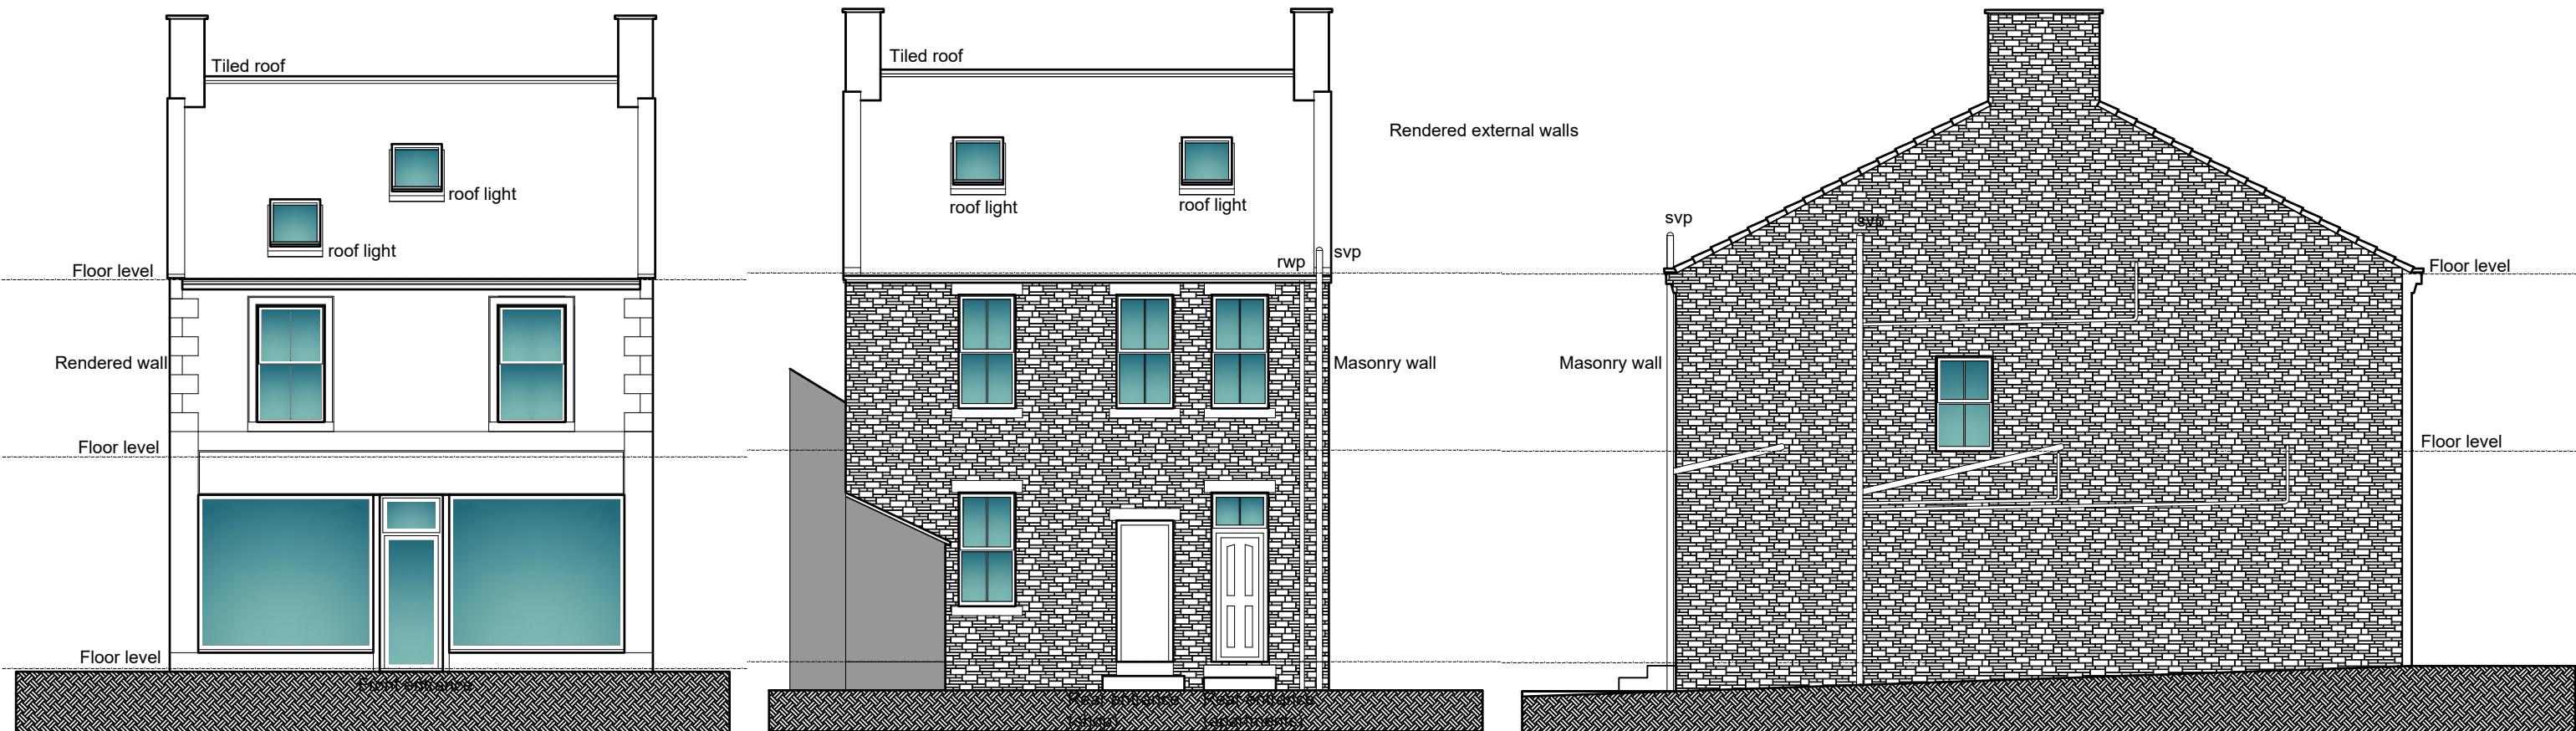


EXISTING FRONT ELEVATION

EXISTING REAR ELEVATION

EXISTING END ELEVATION

SCALE BAR 1/200 ORIGINAL DRAWING SIZE A3	0.0	2.0	4.0	6.0	8.0	10.0	12.0	14.0	16.0	18.0	20.0 metres	80.0 metres	70.0	60.0	50.0	40.0	30.0	20.0	10.0	0.0	SCALE BAR 1/500
SCALE BAR 1/100	0.0	1.0	2.0	3.0	4.0	5.0	6.0	7.0	8.0	9.0	10.0 metres	400.0 metres	350.0	300.0	250.0	200.0	150.0	100.0	50.0	0.0	SCALE BAR 1/2500
SCALE BAR 1/50	0.0	1.0	2.0	3.0	4.0	5.0 metres															

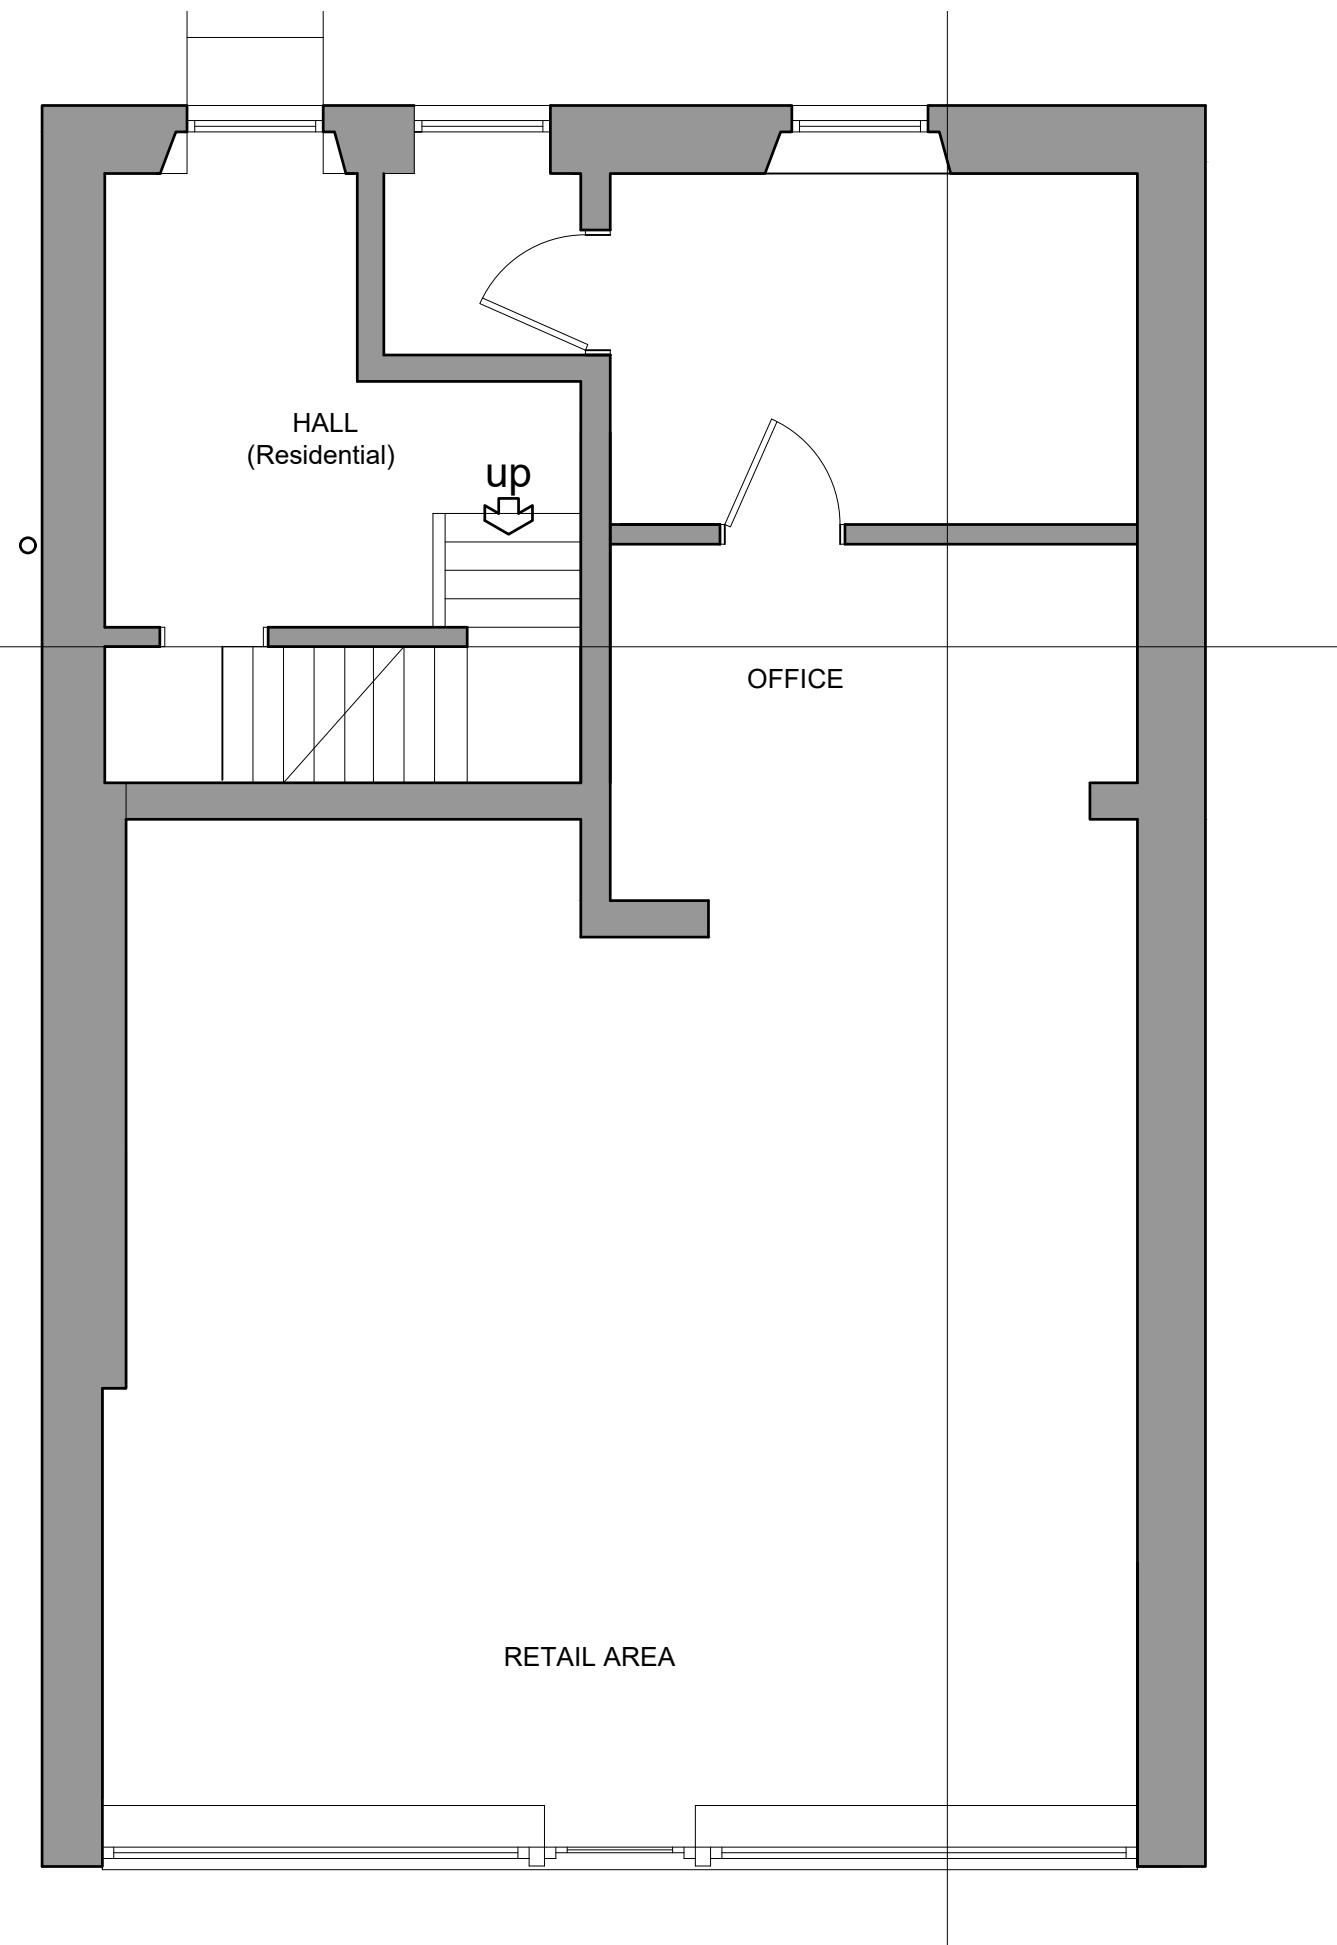


SCALE BAR 1/200 ORIGINAL DRAWING SIZE A3	0.0	2.0	4.0	6.0	8.0	10.0	12.0	14.0	16.0	18.0	20.0 metres		80.0 metres	70.0	60.0	50.0	40.0	30.0	20.0	10.0	0.0	SCALE BAR 1/500
SCALE BAR 1/100	0.0	1.0	2.0	3.0	4.0	5.0	6.0	7.0	8.0	9.0	10.0 metres		400.0 metres	350.0	300.0	250.0	200.0	150.0	100.0	50.0	0.0	SCALE BAR 1/2500
SCALE BAR 1/50	0.0	1.0	2.0	3.0	4.0	5.0 metres																

1A Main Street Egremont Cumbria CA22 2DJ
for Kevin and Ann Flynn
Change from 4 Residential Flats to 1 Residential Flat.

GROUND FLOOR PLAN
GENERAL ARRANGEMENT
(REMAINS AS EXISTING)

Scale:
Date:
DWG No.
1/50 @ A3
NOV 2025
25/0445/04
REV
DATE

Geoffrey Wallace Limited FCSD MCIAT
Architectural Design and Technology
Mobile 07816046756
geoffreywallace@ltd@gmail.com

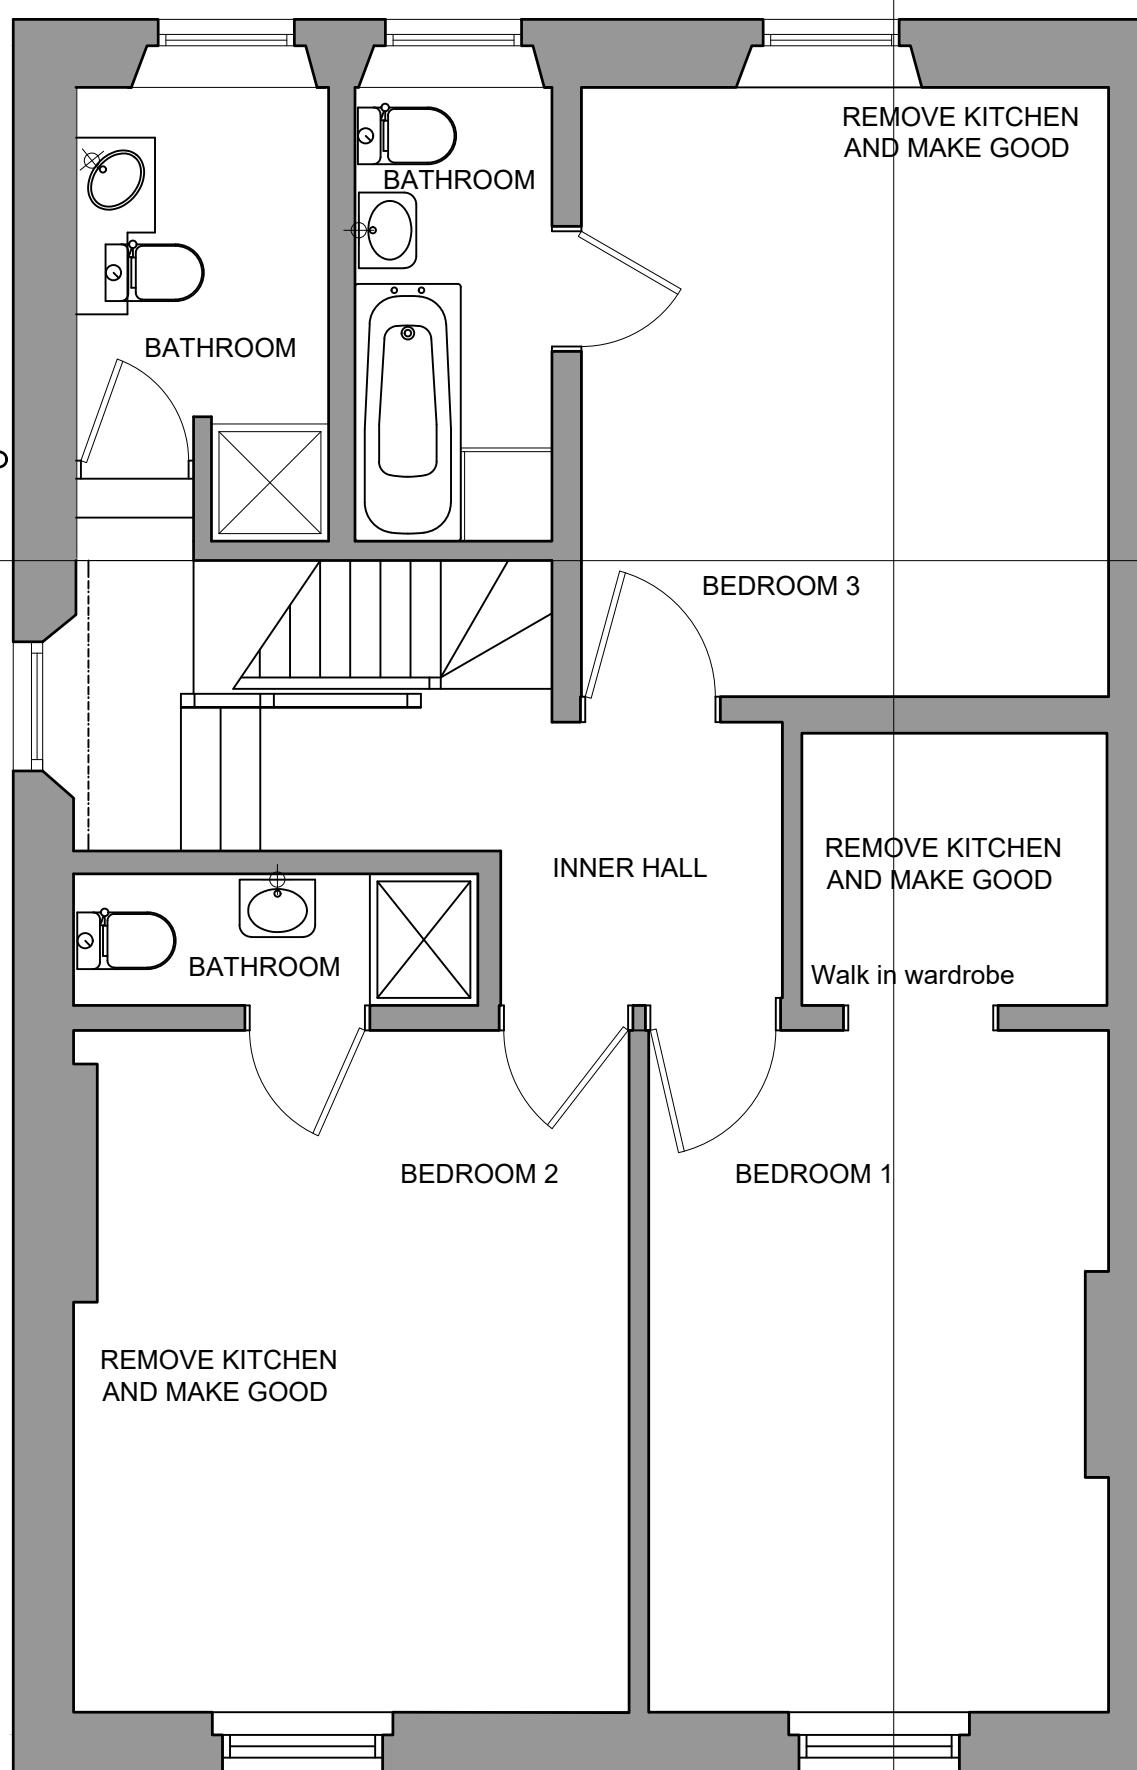


SCALE BAR 1/200 ORIGINAL DRAWING SIZE A3	0.0	2.0	4.0	6.0	8.0	10.0	12.0	14.0	16.0	18.0	20.0 metres		80.0 metres	70.0	60.0	50.0	40.0	30.0	20.0	10.0	0.0	SCALE BAR 1/500
SCALE BAR 1/100	0.0	1.0	2.0	3.0	4.0	5.0	6.0	7.0	8.0	9.0	10.0 metres		400.0 metres	350.0	300.0	250.0	200.0	150.0	100.0	50.0	0.0	SCALE BAR 1/2500
SCALE BAR 1/50	0.0	1.0	2.0	3.0	4.0	5.0 metres																

1A Main Street Egremont Cumbria CA22 2DJ
for Kevin and Ann Flynn
Change from 4 Residential Flats to 1 Residential Flat.

FIRST FLOOR PLAN
GENERAL ARRANGEMENT
KITCHENS REMOVED FROM BEDROOMS 1, 2 and 3

Scale: 1/50 @ A3
Date: NOV 2025
DWG No. 25/0445/05
REV DATE

Geoffrey Wallace Limited FCSD MCIAT
Architectural Design and Technology
Mobile 07816046756
geoffreywallace@ltd@gmail.com

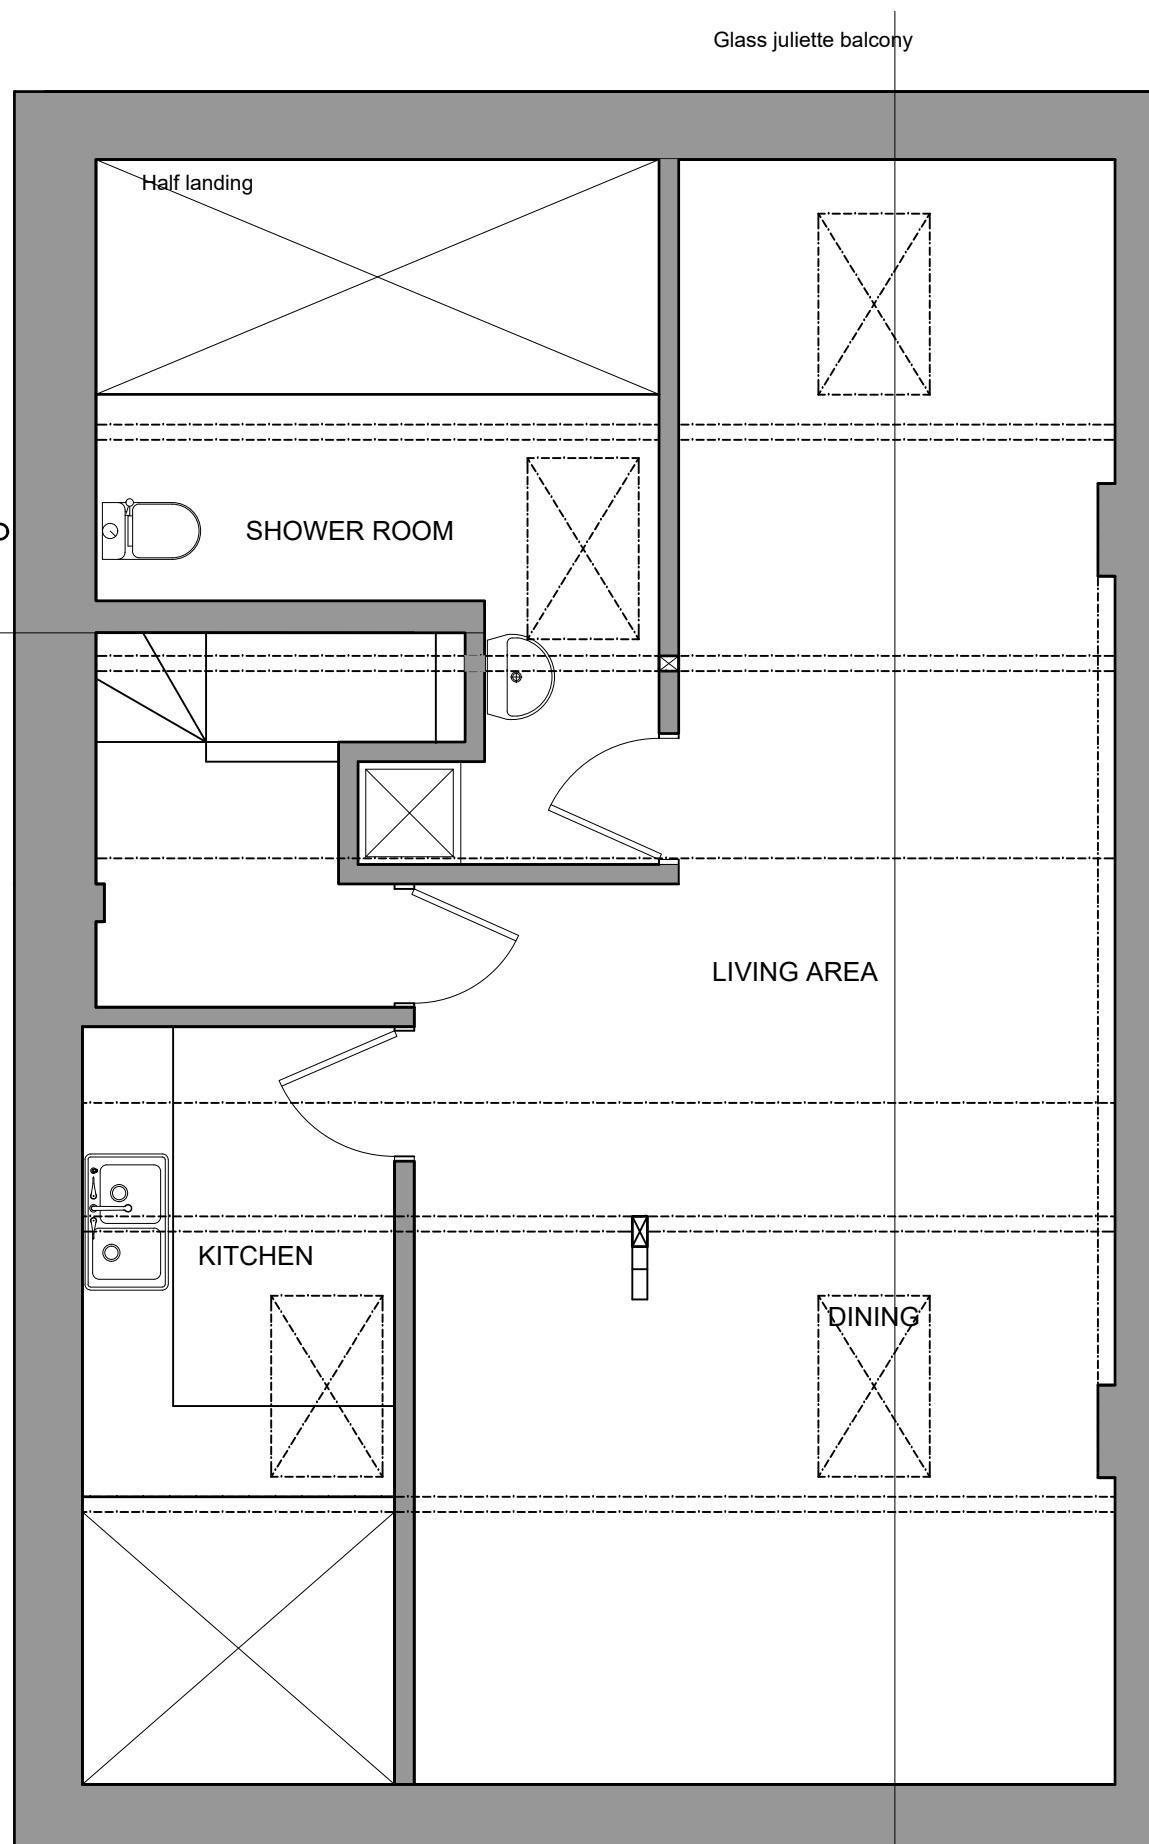

SCALE BAR 1/200 ORIGINAL DRAWING SIZE A3	0.0	2.0	4.0	6.0	8.0	10.0	12.0	14.0	16.0	18.0	20.0 metres		80.0 metres	70.0	60.0	50.0	40.0	30.0	20.0	10.0	0.0	SCALE BAR 1/500
SCALE BAR 1/100	0.0	1.0	2.0	3.0	4.0	5.0	6.0	7.0	8.0	9.0	10.0 metres		400.0 metres	350.0	300.0	250.0	200.0	150.0	100.0	50.0	0.0	SCALE BAR 1/2500
SCALE BAR 1/50	0.0	1.0	2.0	3.0	4.0	5.0 metres																

1A Main Street Egremont Cumbria CA22 2DJ
for Kevin and Ann Flynn
Change from 4 Residential Flats to 1 Residential Flat.

SECOND FLOOR PLAN
GENERAL ARRANGEMENT
(REMAINS AS EXISTING)

Scale:
Date:
DWG No.
1/50 @ A3
NOV 2025
25/0445/06

Geoffrey Wallace Limited FCSD MCIAT
Architectural Design and Technology
Mobile 07816046756
geoffreywallace@ltd@gmail.com