




existing rear elevation

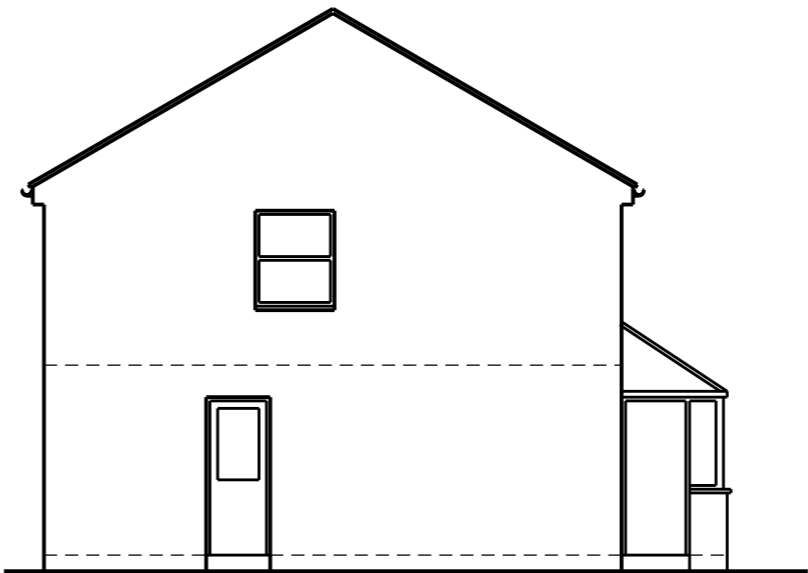


existing gable elevation

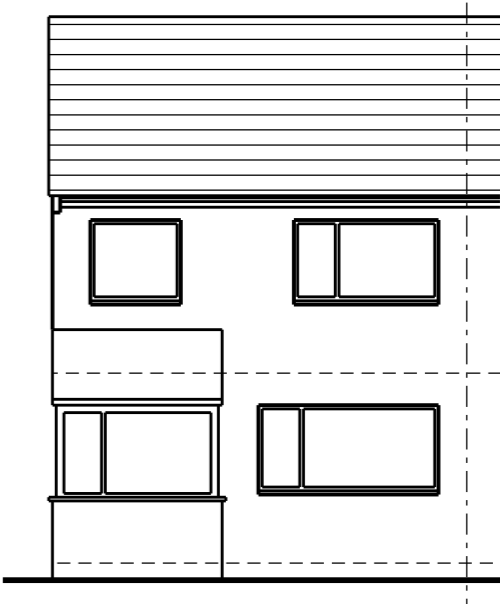

existing front elevation

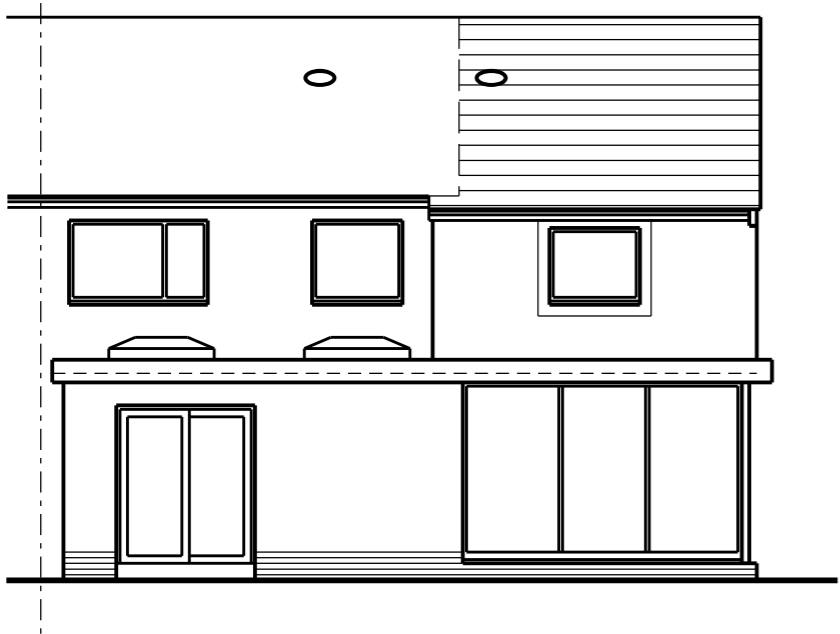

proposed rear elevation

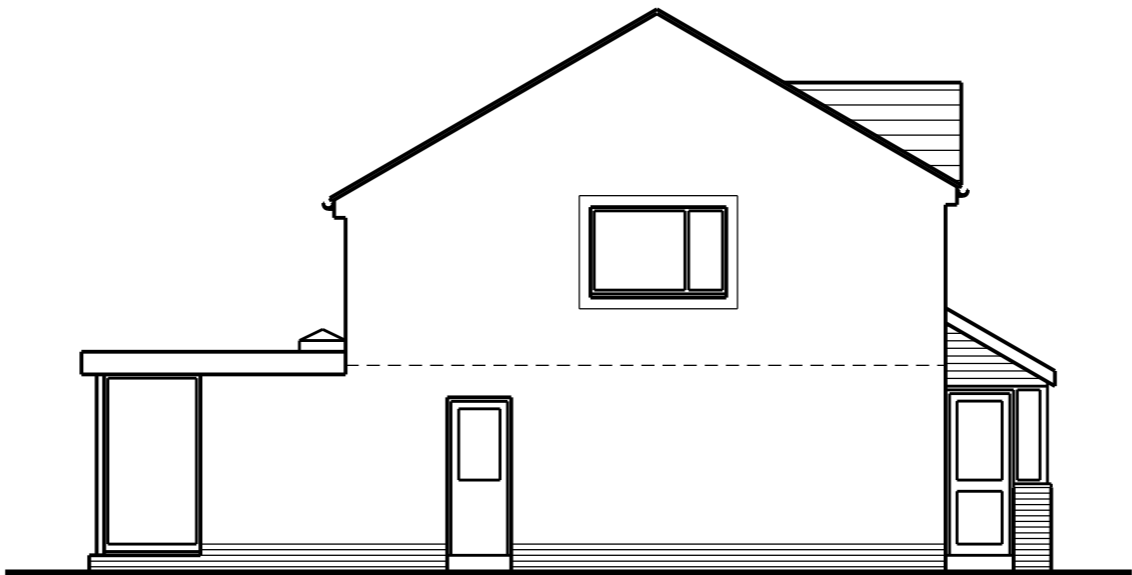

proposed gable elevation



proposed front elevation



This scheme is subject to town planning and all other necessary consents.

Dimensions, area and levels where given are only approximate and subject to site survey. All dimensions are to be checked on site. Any discrepancies or variations are to be reported to the client before work commences. Figured dimensions only are to be taken from this drawing.

This drawing is to be read in conjunction with all relevant consultants' and/or specialists drawings/documents and any discrepancies or variations are to be notified to the client before the affected work commences.

Rev 01 feb 2021 First issue
Rev 02 feb 2021 Client amendment

Client	Mr. & Mrs. P. Caddy		
Job Title	Extensions & alterations to 29 Norbeck Park, Cleator Moor		
Drawing Title	Existing & proposed elevations		

Scale: 1:100 @ A3/1:50 @ A1		
Date:	Drawn:	
feb 2021		
Job No:	Drwg No:	Rev:
274	02001	02

Richard J Lindsay
2 Calva House
Calva Brow
Workington
C14 1DE
email: richard46@aim.com
Mob : 07921 949618