



**DISCLAIMER:**

- THIS DRAWING IS FOR **PLANNING** PURPOSES ONLY. IT IS NOT INTENDED TO BE USED FOR CONSTRUCTION PURPOSES. WHILST ALL REASONABLE EFFORTS ARE USED TO ENSURE DRAWINGS ARE ACCURATE, NO RESPONSIBILITY OR LIABILITY FOR ANY RELIANCE PLACED ON, OR USE MADE OF, THIS PLAN BY ANYONE FOR PURPOSES OTHER THAN THOSE STATED ABOVE.
- © THE COPYRIGHT OF THIS DRAWING IS HELD BY **AD DESIGN** AND NO REPRODUCTION IS ALLOWED IN ANY WAY WITHOUT PRIOR PERMISSION.

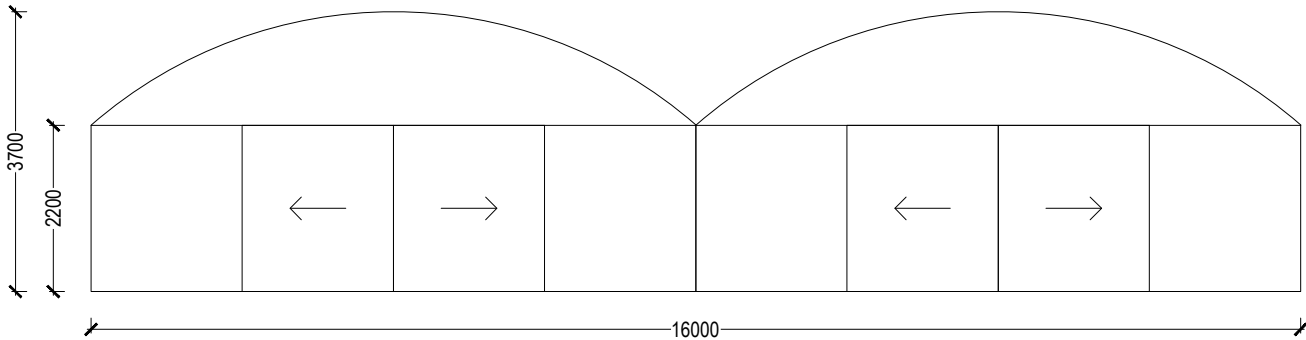


FRONT ELEVATION

1:100

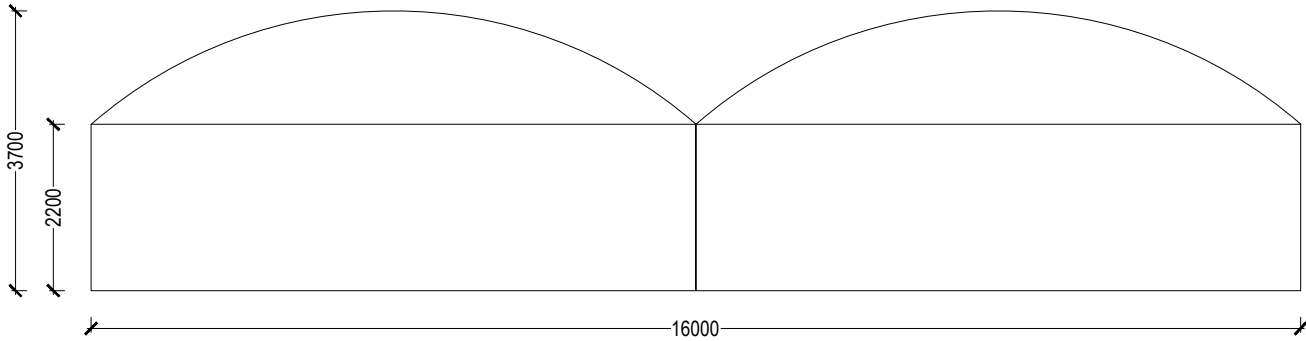


REAR ELEVATION

1:100

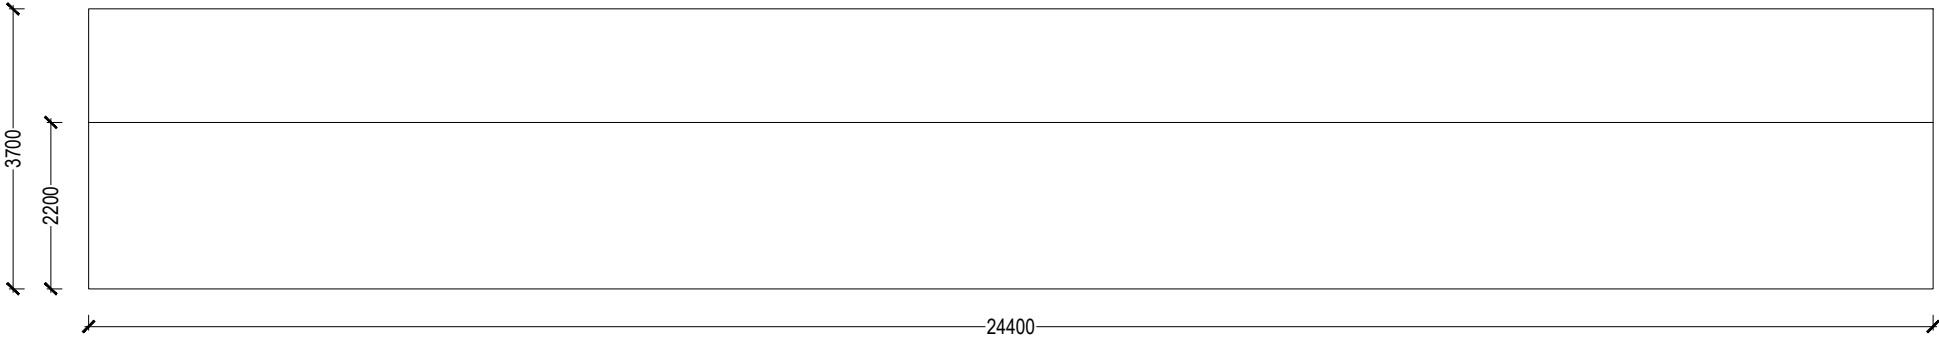


SIDE ELEVATION

1:100

 

SCALE BAR 1:100

Rev.	Description	Ini.	Date
<b>Job Information</b>			
Drawing Status: PLANNING			
Project: 2 BAY POLYTUNNEL TEMPORARY STRUCTURE			
Drawing Title: ELEVATIONS PROPOSED			
<b>Client Information</b>			
HMP HAVERIGG NORTH LANE MILLOM CUMBRIA UK LA18 4NA			
<b>Drawing Information</b>			
Drg No.: 24-158-PL-04 Sheet Size:			
Rev: -			
Drawn: APD			
Chk'd: APD			
Date: 29.04.24			
Scale: 1:100			
<b>Company Information</b>			
			
5 Wessex Close, Standish, Wigan, Gr. Manchester, WN1 2TJ T: 07709 492694 E: info@ad-design.co.uk W: ad-design.co.uk			