




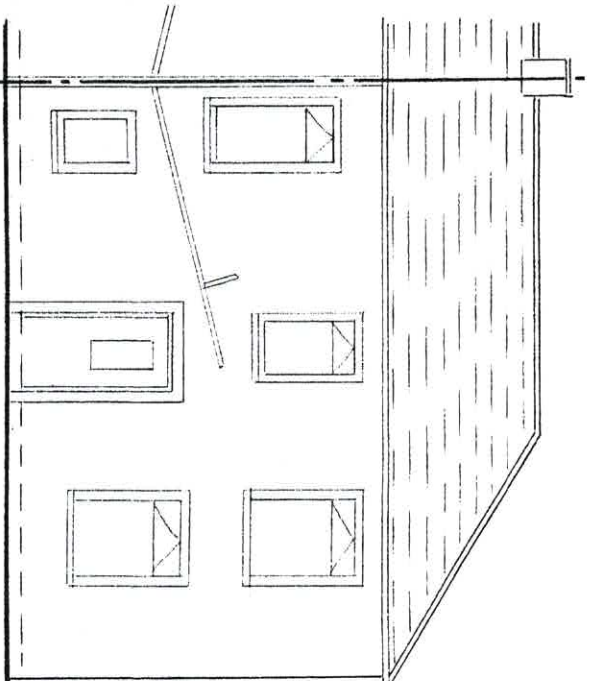


EXISTING FRONT ELEVATION

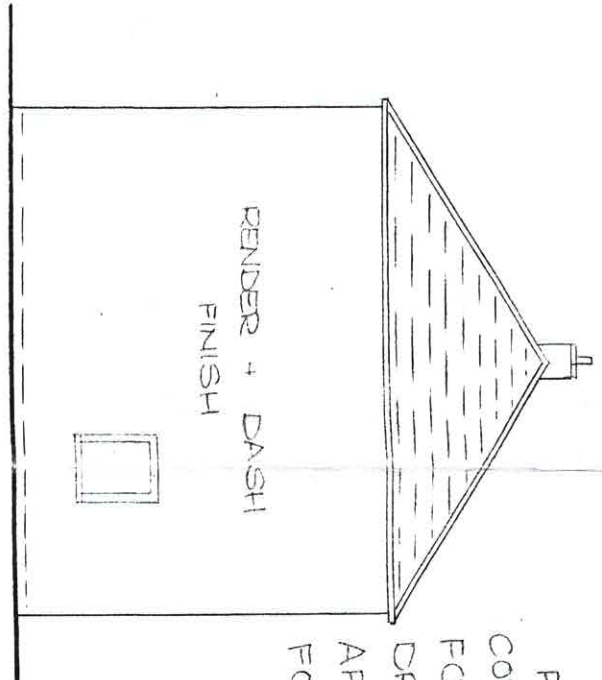


EXISTING SIDE ELEVATION

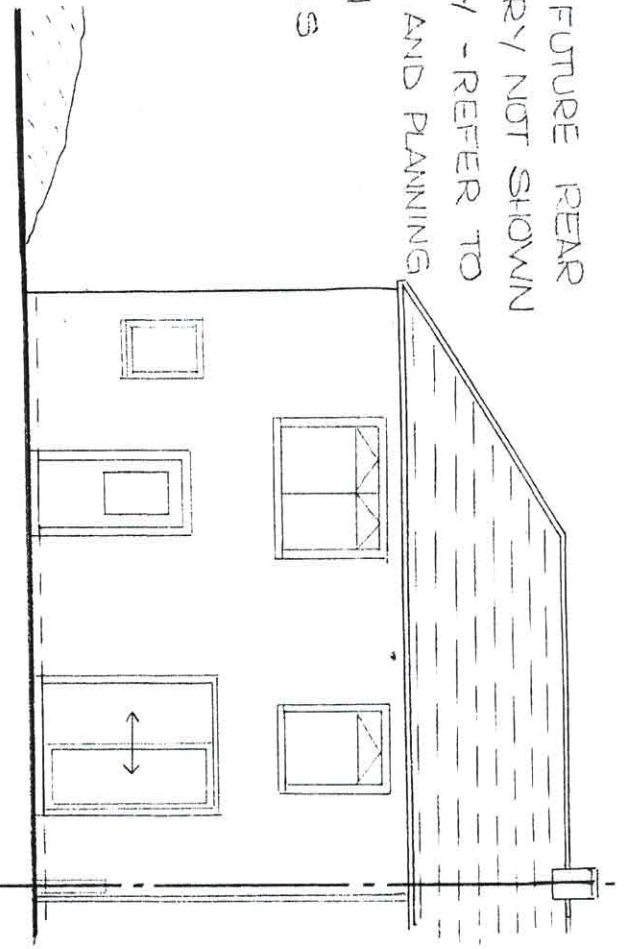


EXISTING REAR ELEVATION

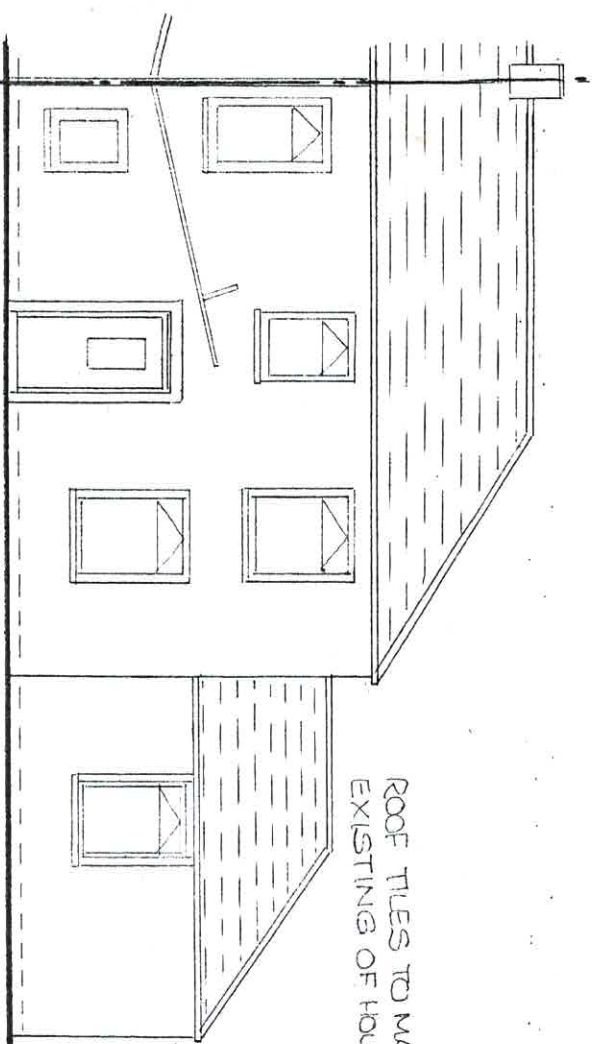


PROPOSED FRONT ELEVATION

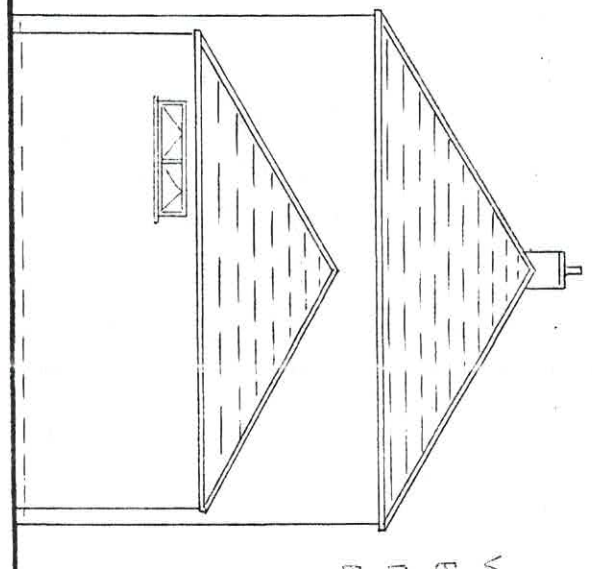

PROPOSED SIDE ELEVATION

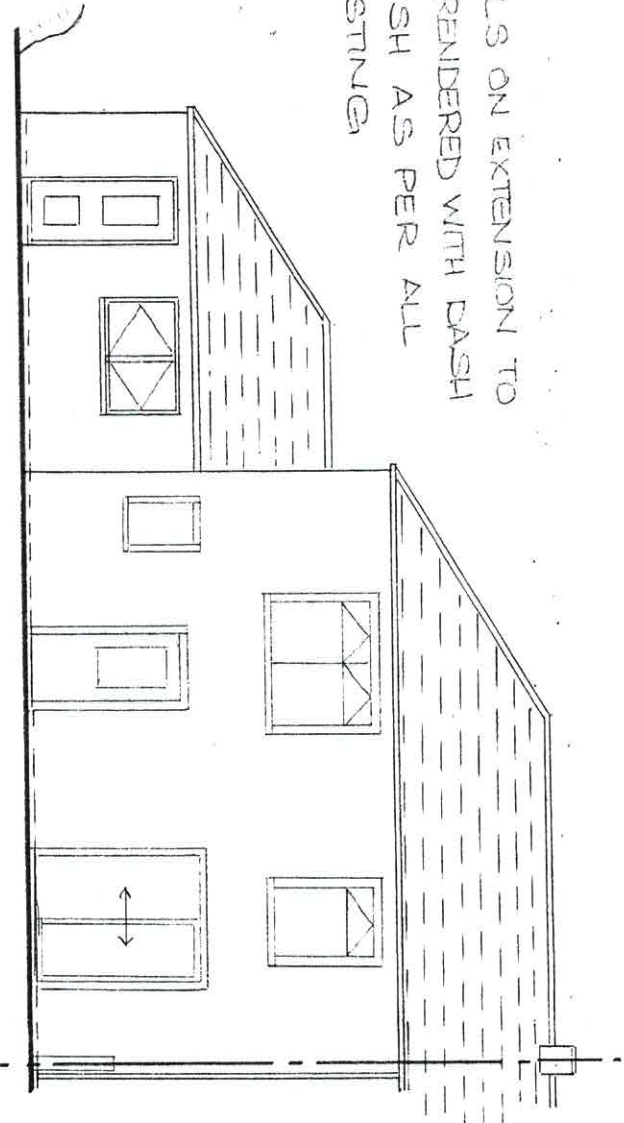

PROPOSED REAR ELEVATION

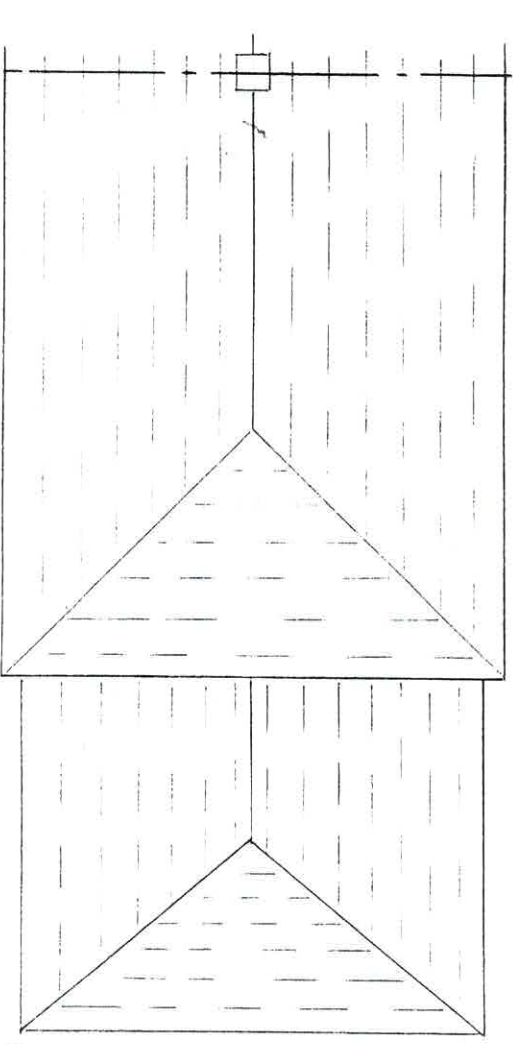


PROPOSED ROOF PLAN

NEW HIPPED ROOF OF EXTENSION TO BE OF CONSTRUCTION TO MATCH EXISTING HOUSE OF ROOF


DG WINDOWS OF WHITE UPVC AS EXISTING

PROPOSED FUTURE REAR CONSERVATORY NOT SHOWN FOR CLARITY - REFER TO DRAWING 3 AND PLANNING APPLICATION FOR DETAILS

 


SCALE 1:100


|   |  |           |  |         |  |
|---|--|-----------|--|---------|--|
| Date   |  | Amendment |  | Version |  |
| PROPOSED SINGLE STOREY KITCHEN, STUDY, UTILITY ROOM AND BATHROOM EXTENSION AT 2, BEATTY ROAD, BRANSTY, WHITEHAVEN, CUMBRIA, CA28 6EL |  |           |  | Drawing |  |
|   |  |           |  | 1       |  |

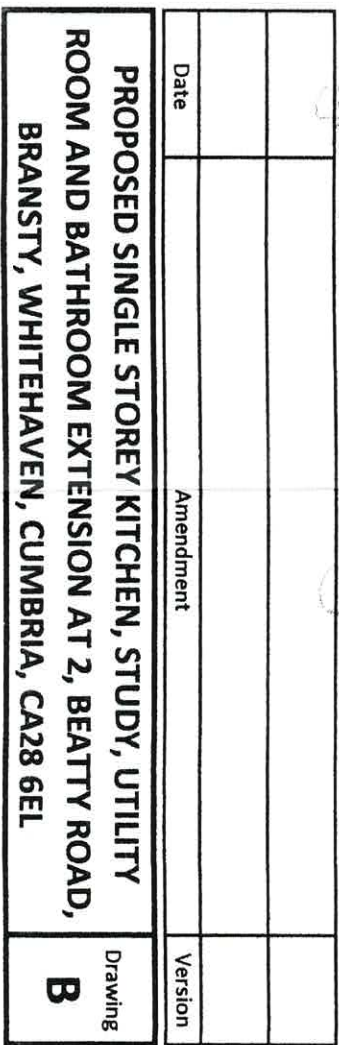


This small curve  
positioned farther left of  
right to steel truss can impact  
fitting.

STEEPER DEGREE THE  
TURNING ANGLES ARE  
ALLOWED TO BE FROM  
300 DEGREE TO 180 DEGREE  
TO GIVE BEST RESULTS

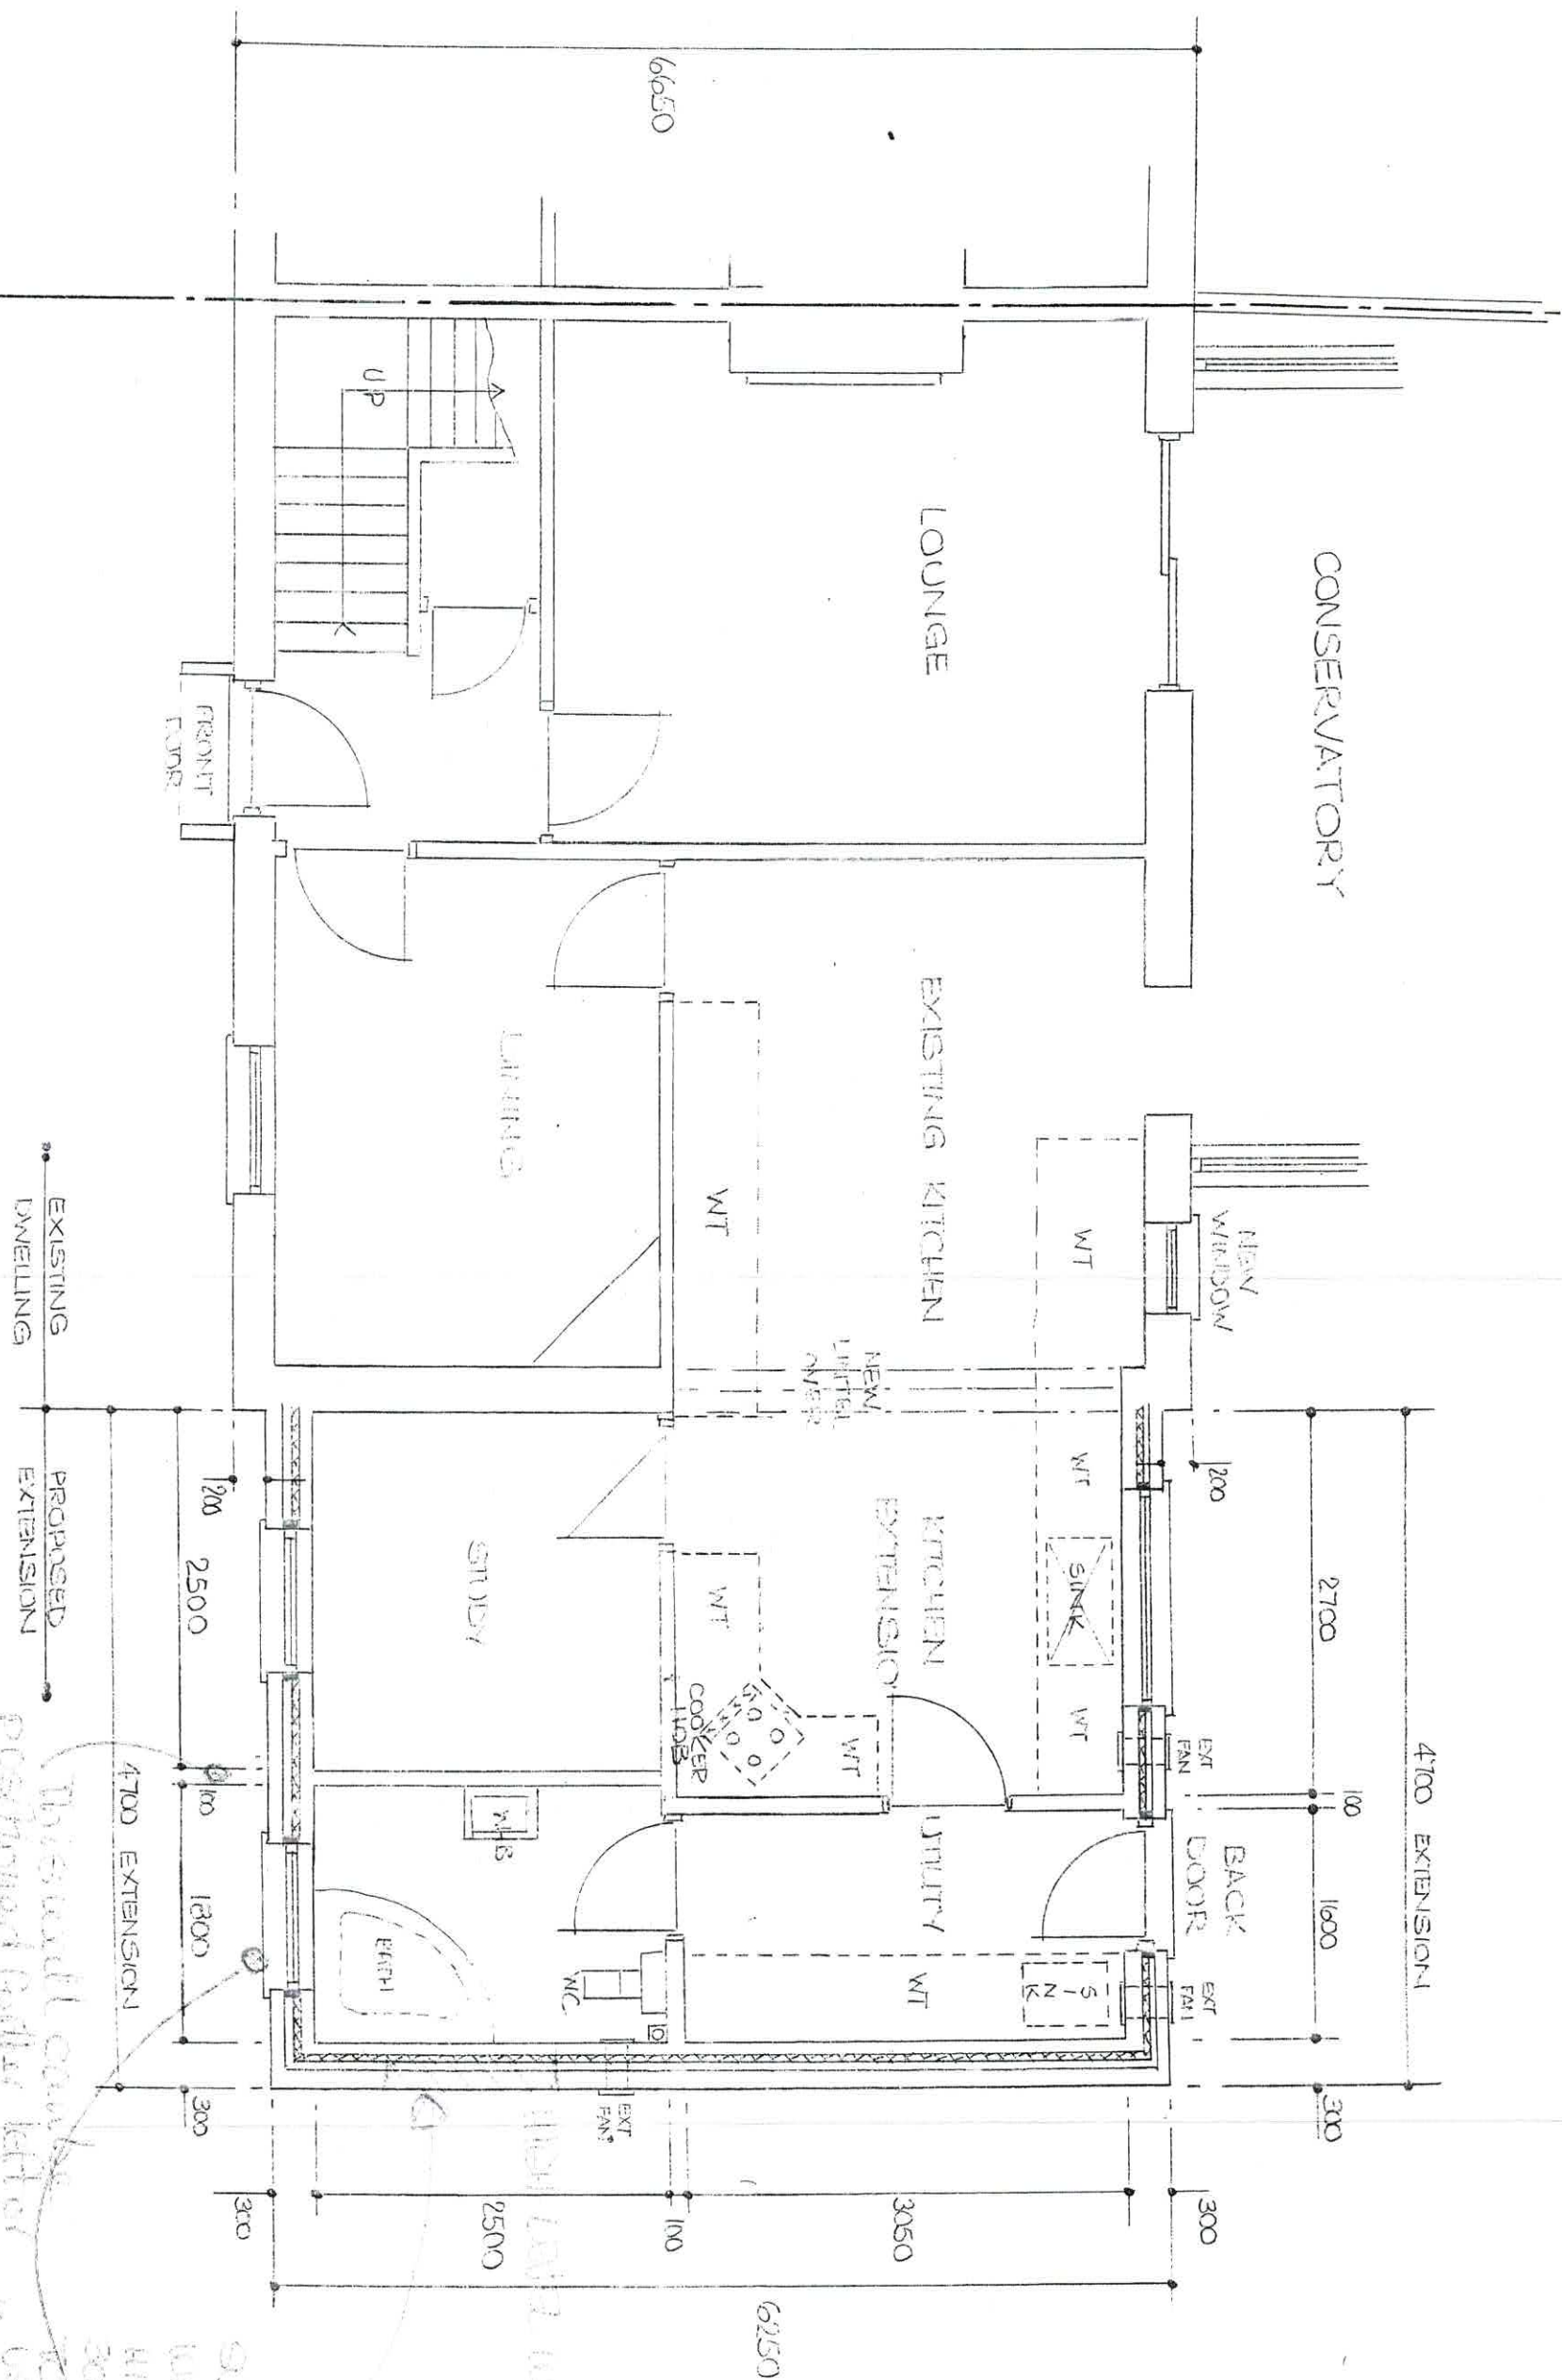


 

PROPOSED SECTION THROUGH ON A - A

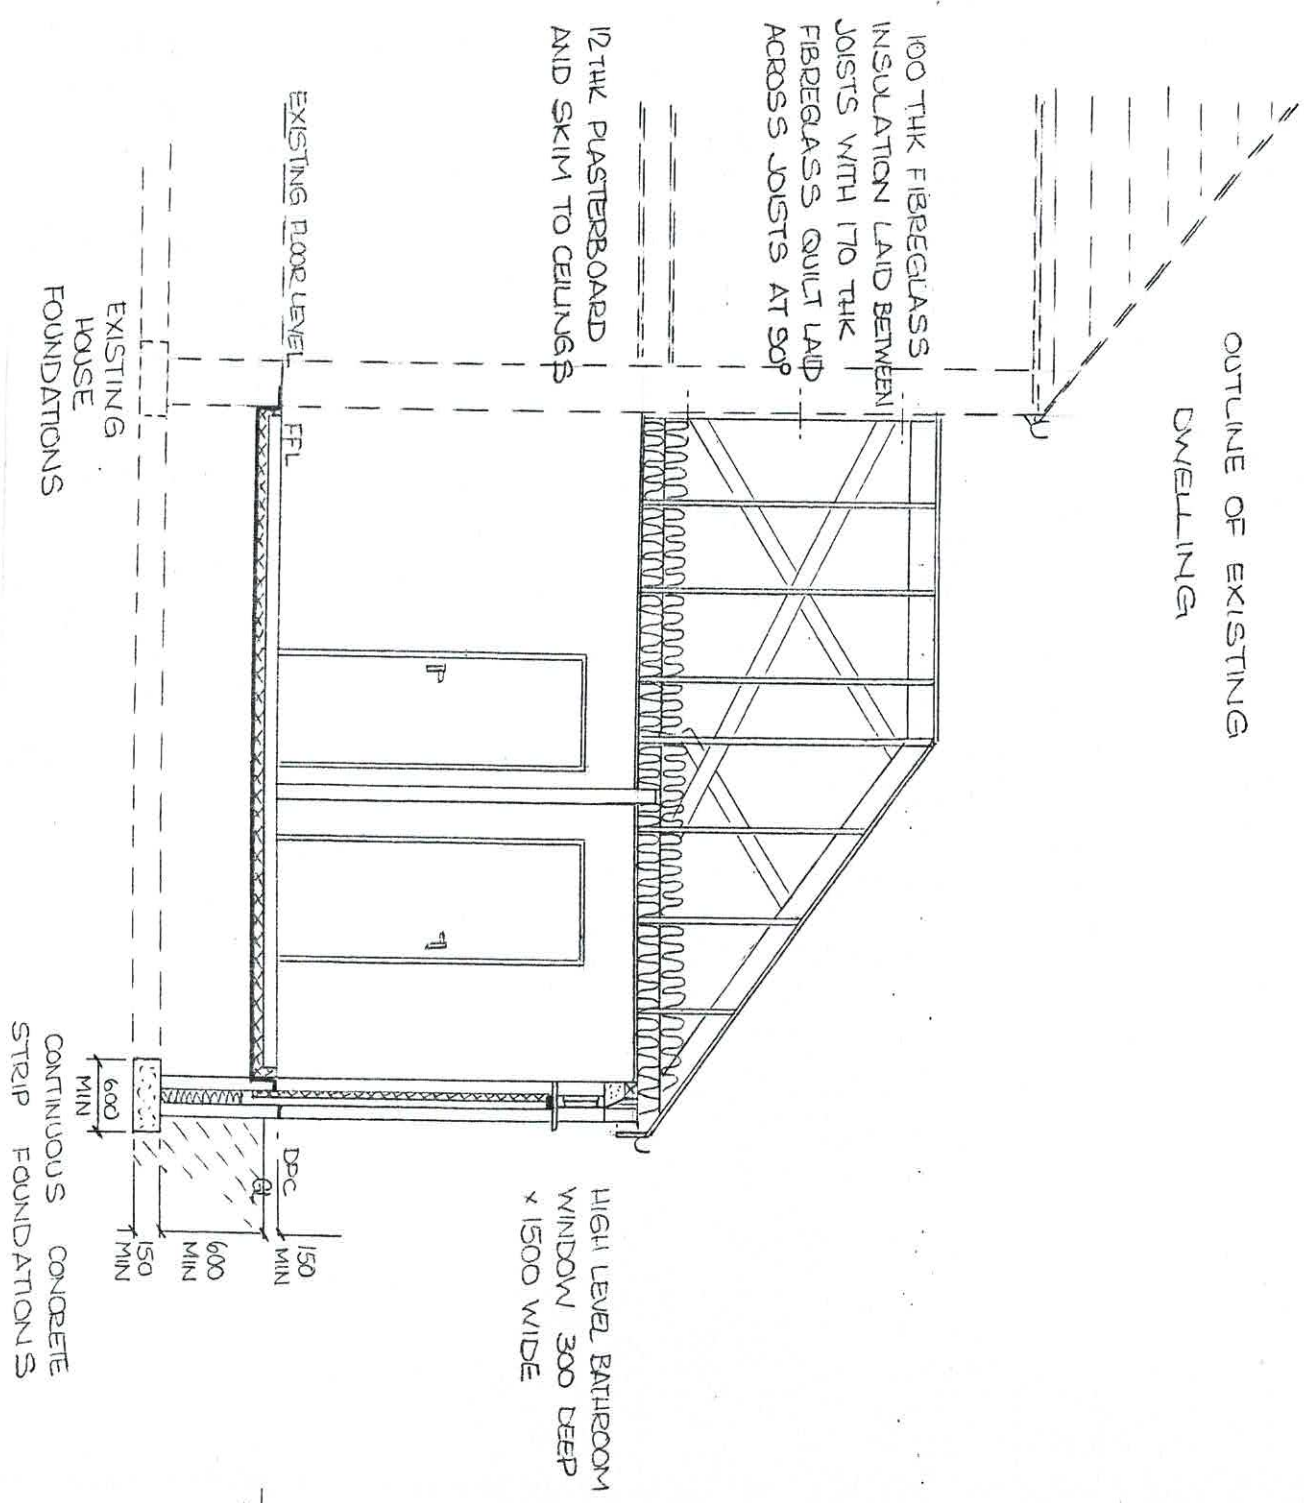

PROPOSED SECTION THROUGH ON B - B

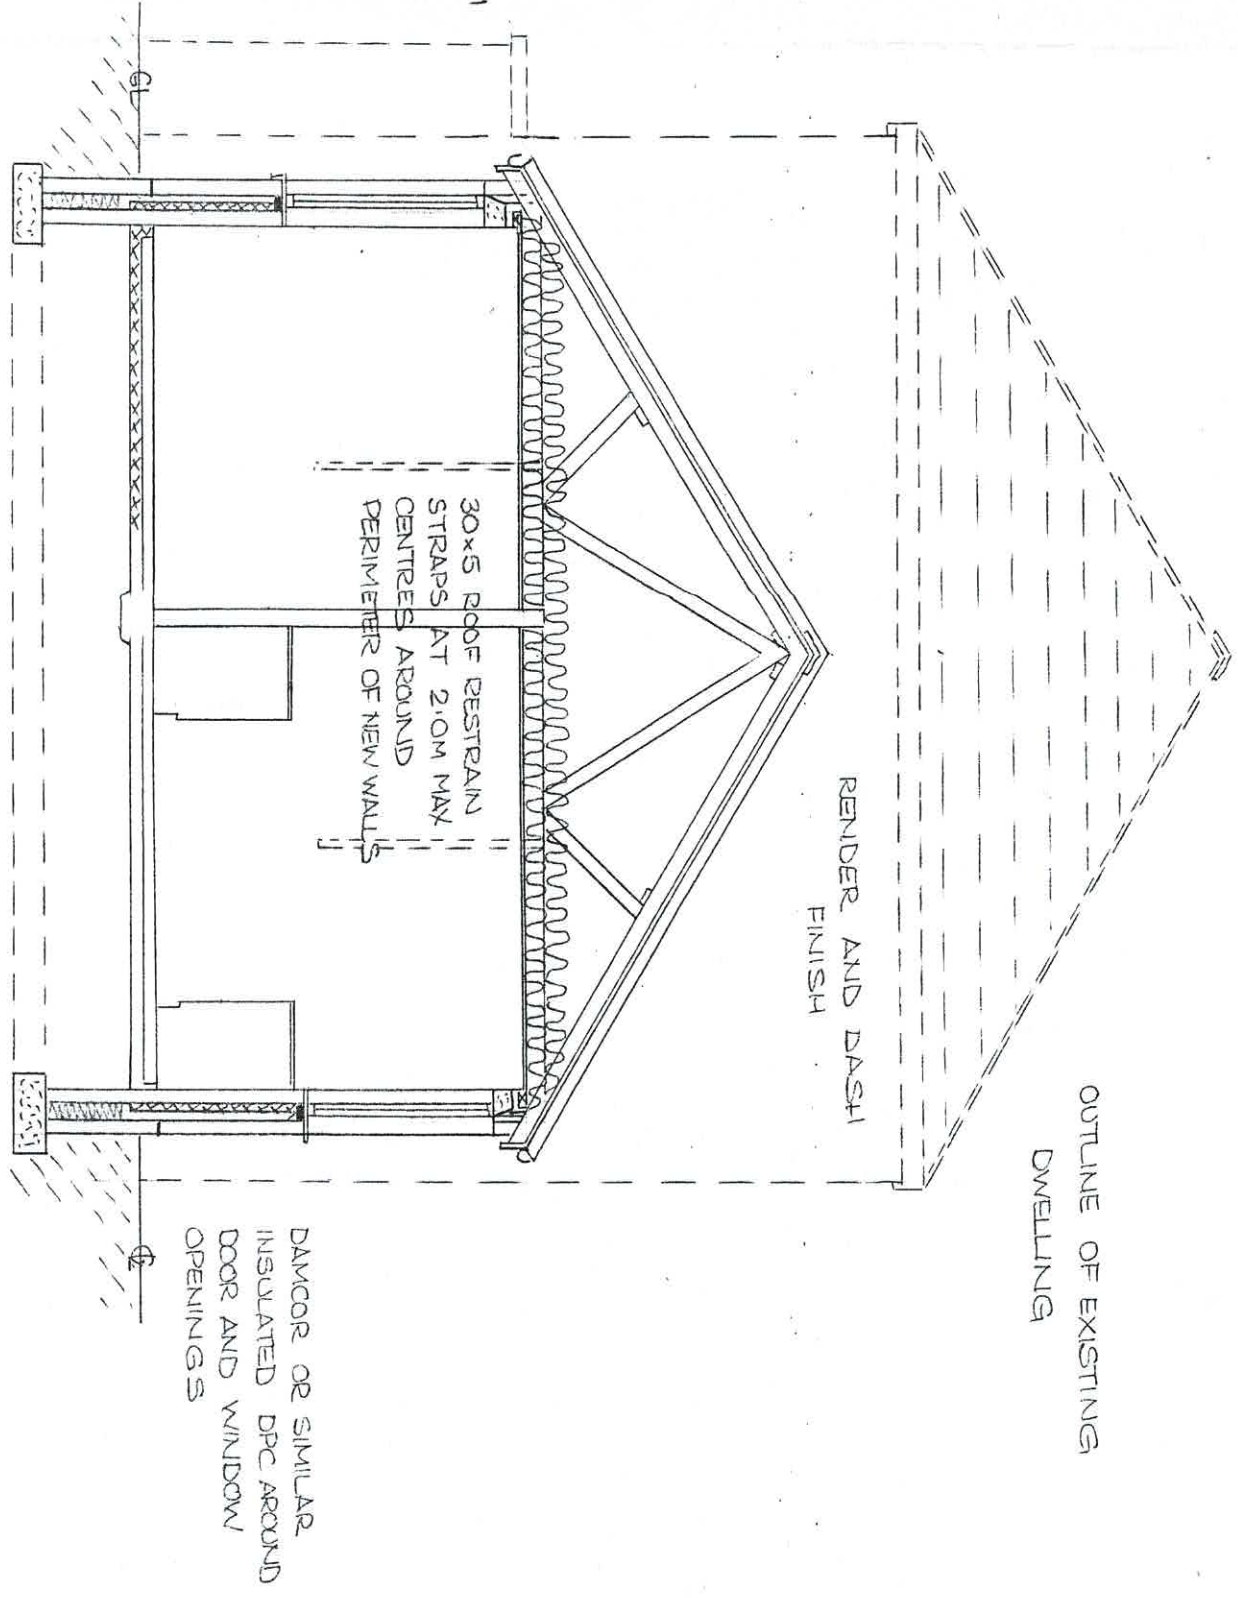

SCALE 1:50

|   |           |         |           |
|---|-----------|---------|-----------|
|   |           |         |           |
| Date   | Amendment | Version |           |
| PROPOSED SINGLE STOREY KITCHEN, STUDY, UTILITY ROOM AND BATHROOM EXTENSION AT 2, BEATTY ROAD, BRANSTY, WHITEHAVEN, CUMBRIA, CA28 6EL |           |         | Drawing 4 |