


First Floor Plan

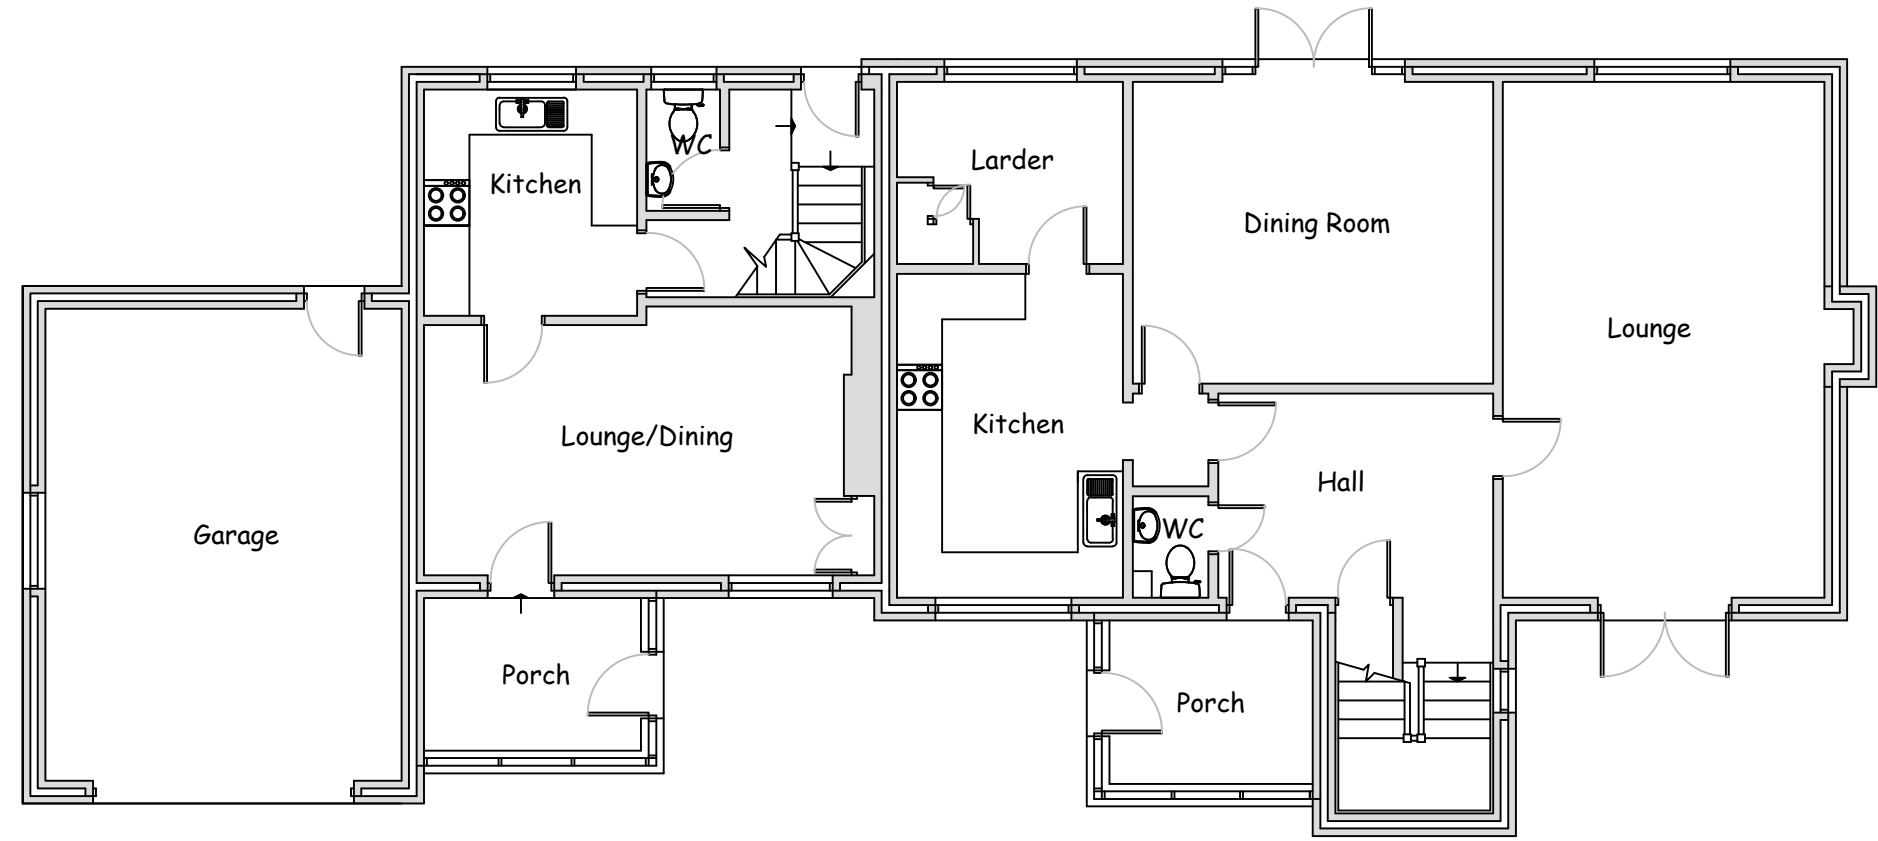

Ground Floor Plan

TITLE:

Existing Survey

(Floor Plans)

CLIENT:

Mr & Mrs D Parker

ADDRESS:

Burnbridge,

Lamplugh

SCALE:

1:100 @ A2

DRAWING NO.

DP / KT / 25 / 02