




North West Elevation

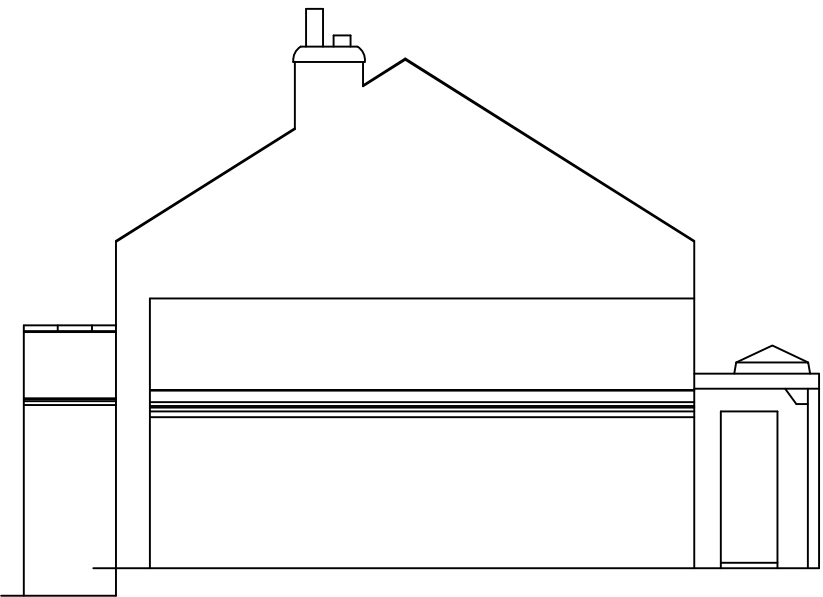

South West Elevation

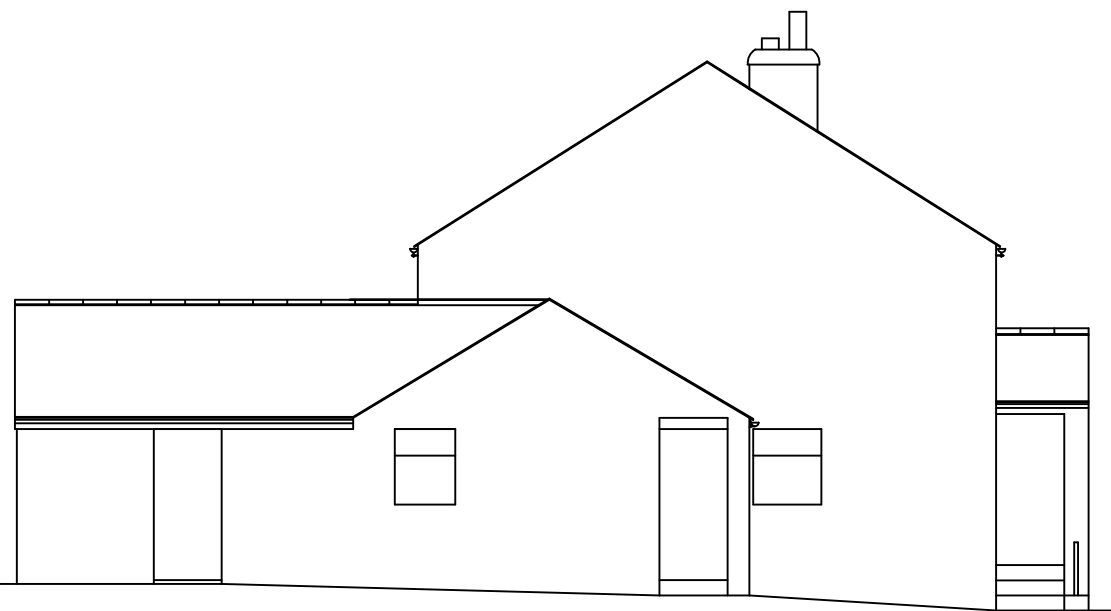

North East Elevation

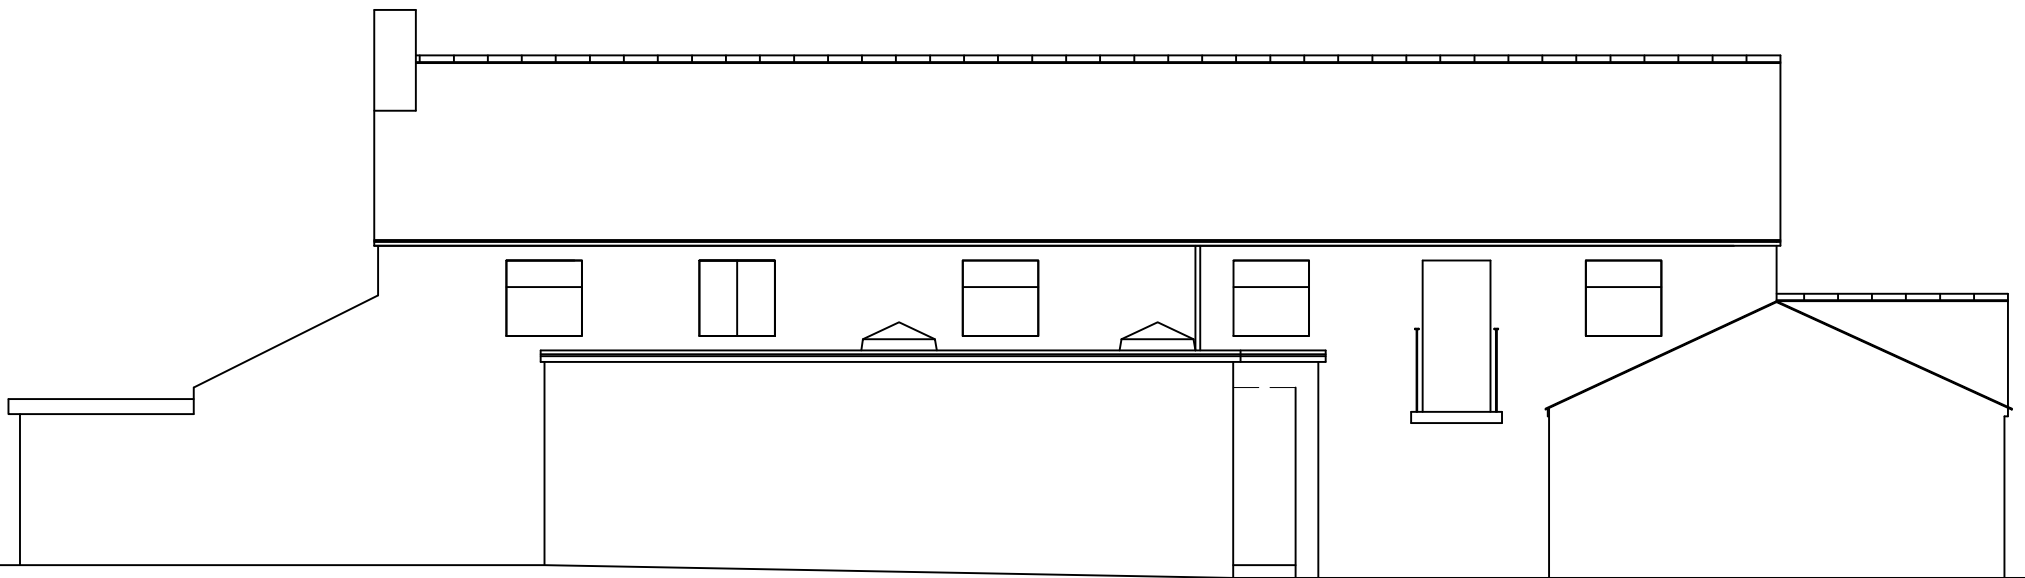

South East Elevation

TITLE:

Existing Survey

(Elevations)

CLIENT:

G & A M Lawson

ADDRESS:

Park Head,

Thornhill,

Egremont

SCALE:

1:100

DRAWING NO.

G&AML / KT / 24 / 01



2, Coniston Close, Workington, Cumbria CA14 3PL  
Tel: 01900 62132