


EXISTING BLOCK PLAN 1/200 Scale

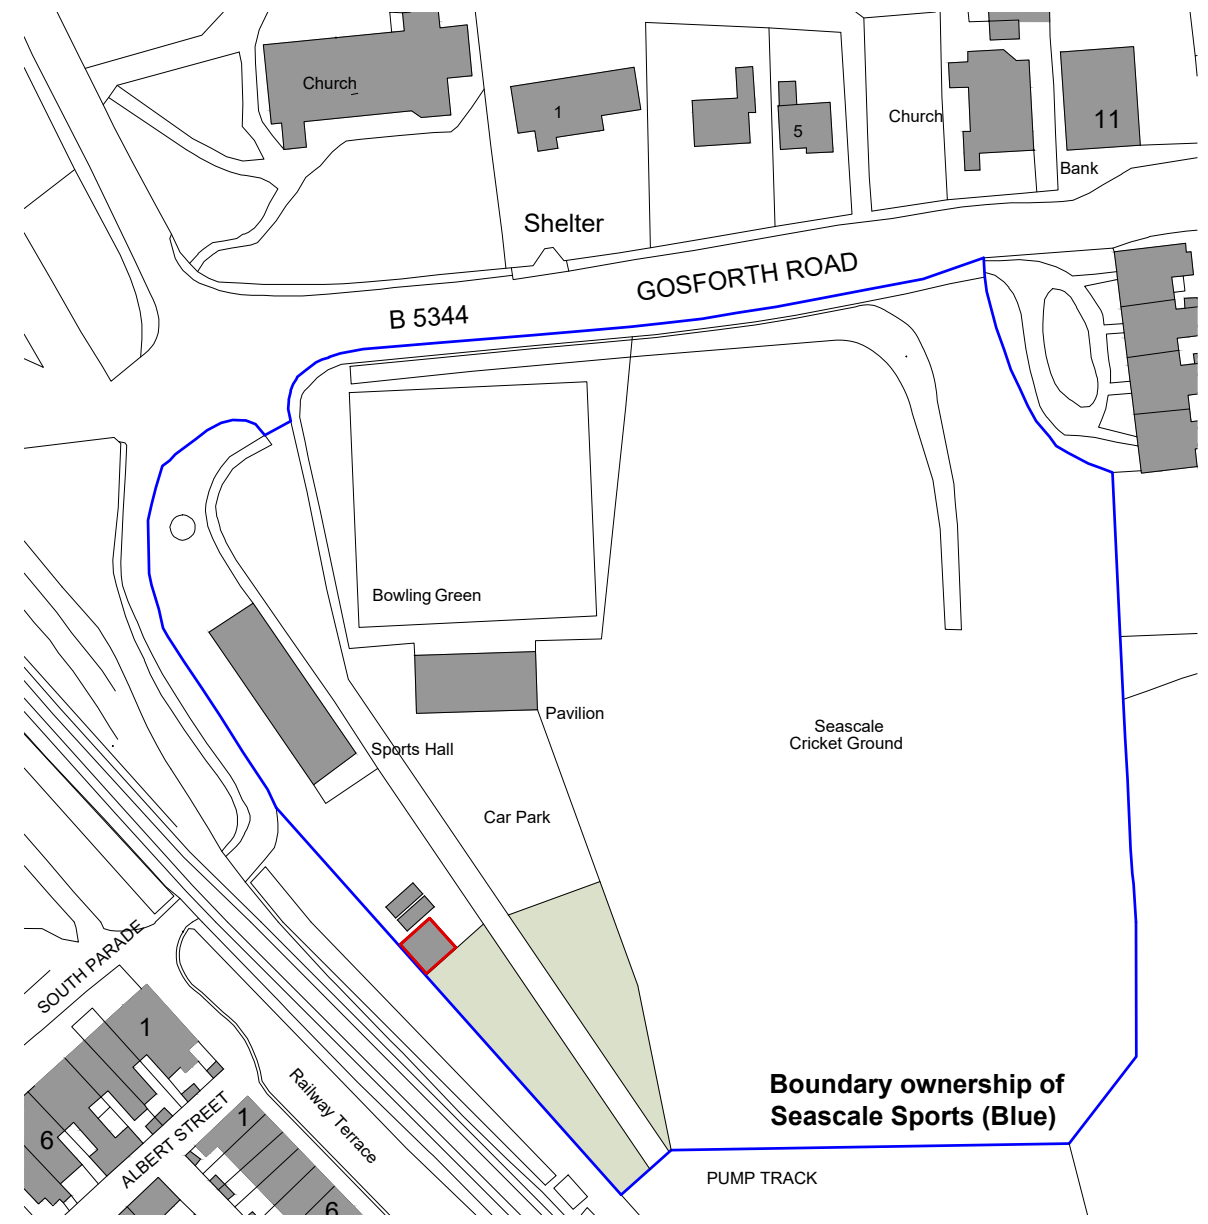

EXISTING LOCATION PLAN 1/1250 Scale
Easting 303800 Northing 500999

SCALE BAR 1/200 ORIGINAL DRAWING SIZE A3	0.0	2.0	4.0	6.0	8.0	10.0	12.0	14.0	16.0	18.0	20.0 metres	80.0 metres	70.0	60.0	50.0	40.0	30.0	20.0	10.0	0.0	SCALE BAR 1/1250
SCALE BAR 1/100	0.0	1.0	2.0	3.0	4.0	5.0	6.0	7.0	8.0	9.0	10.0 metres	400.0 metres	350.0	300.0	250.0	200.0	150.0	100.0	50.0	0.0	SCALE BAR 1/2500
SCALE BAR 1/50	0.0	1.0	2.0	3.0	4.0	5.0	6.0	7.0	8.0	9.0	10.0 metres	400.0 metres	350.0	300.0	250.0	200.0	150.0	100.0	50.0	0.0	

DEE LOVEGROVE
WEST LAKELAND DOG TRAINING HQ LAND AT SEASCALE
SPORTS GROUND SEASCALE CUMBRIA CA4 1QD










EXISTING BLOCK AND
LOCATION PLANS

Scale:
Date:
DWG No.


1/200 @ A3
JULY 2023
23/0380/01

REV
DATE

Geoffrey Wallace FCSD MCIAT
Architectural Design and Technology
Mob 07816046756
geoffreywallaceltd@gmail.com

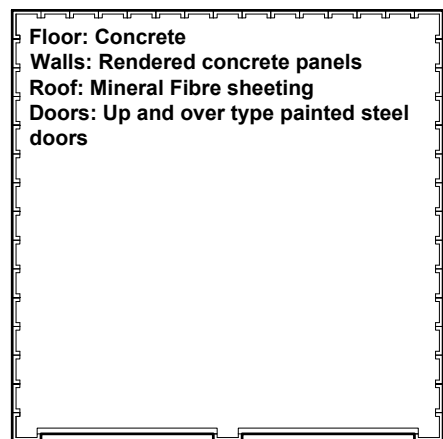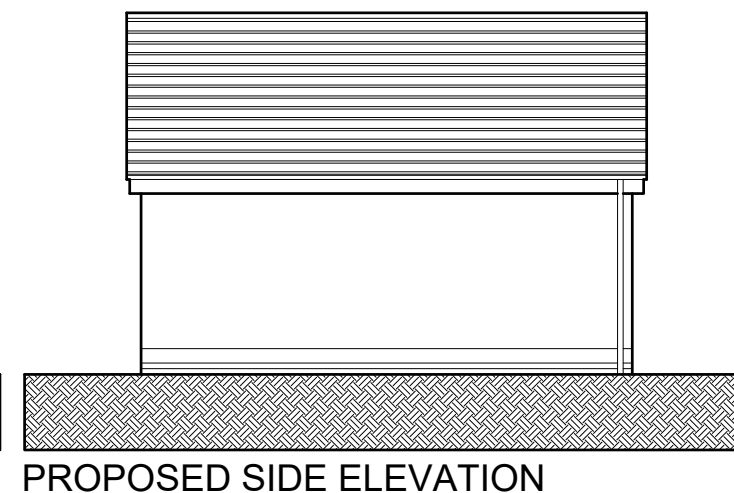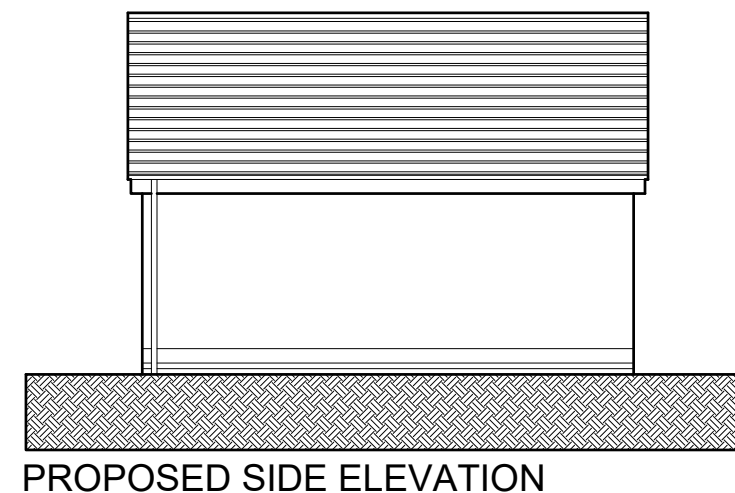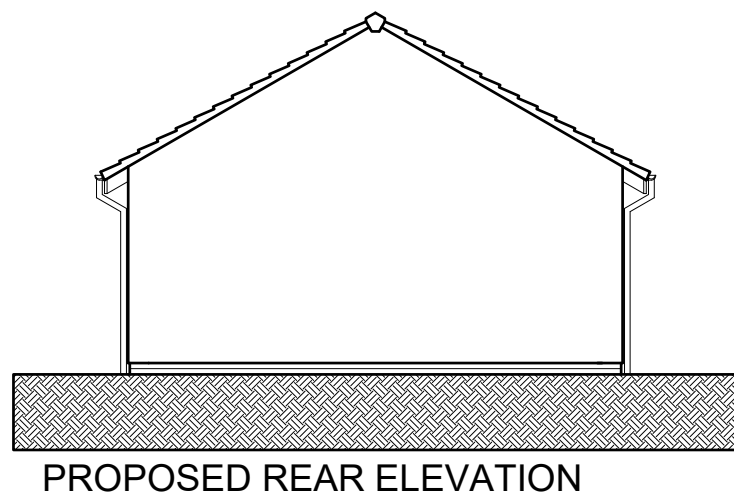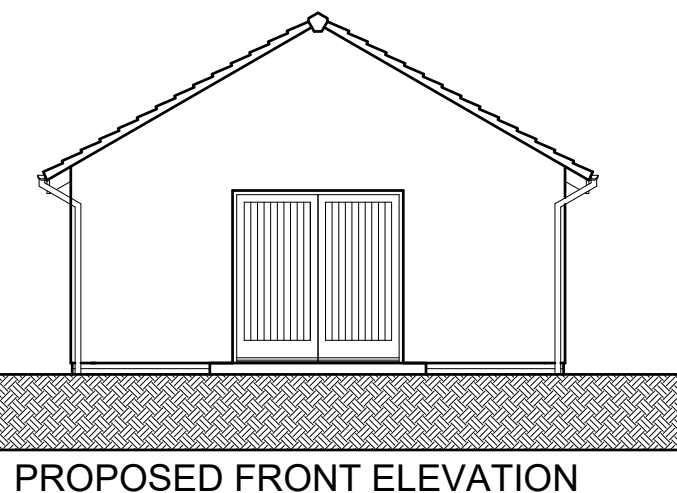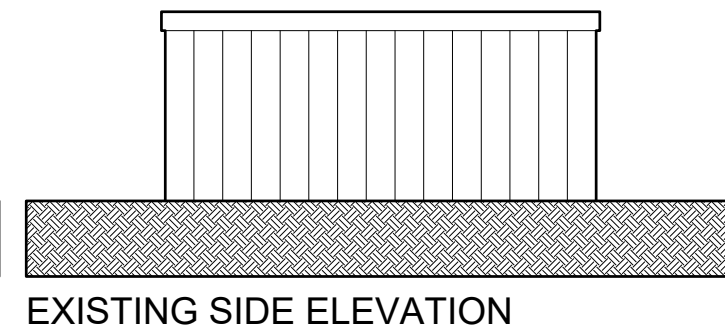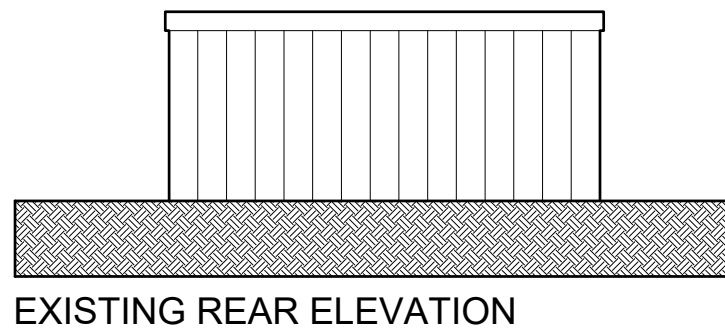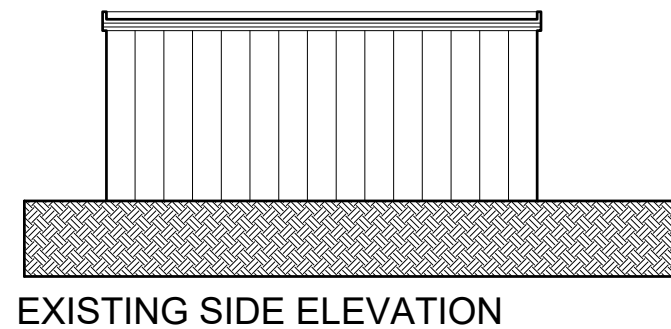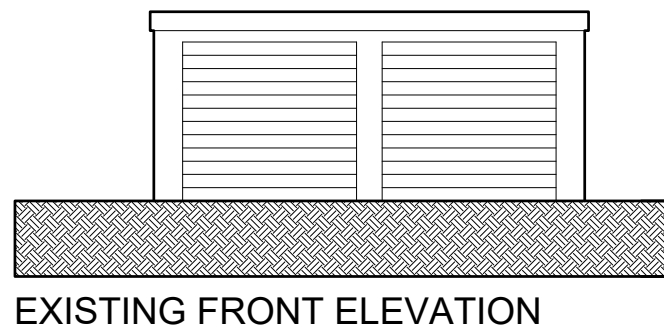


EXISTING FLOOR PLAN

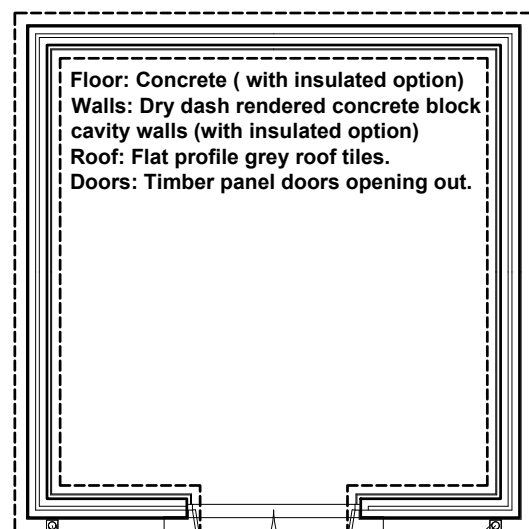

PROPOSED FLOOR PLAN

Roof rainwater to new soakaway under access path. Soakaway design in compliance with BRE digest 365.

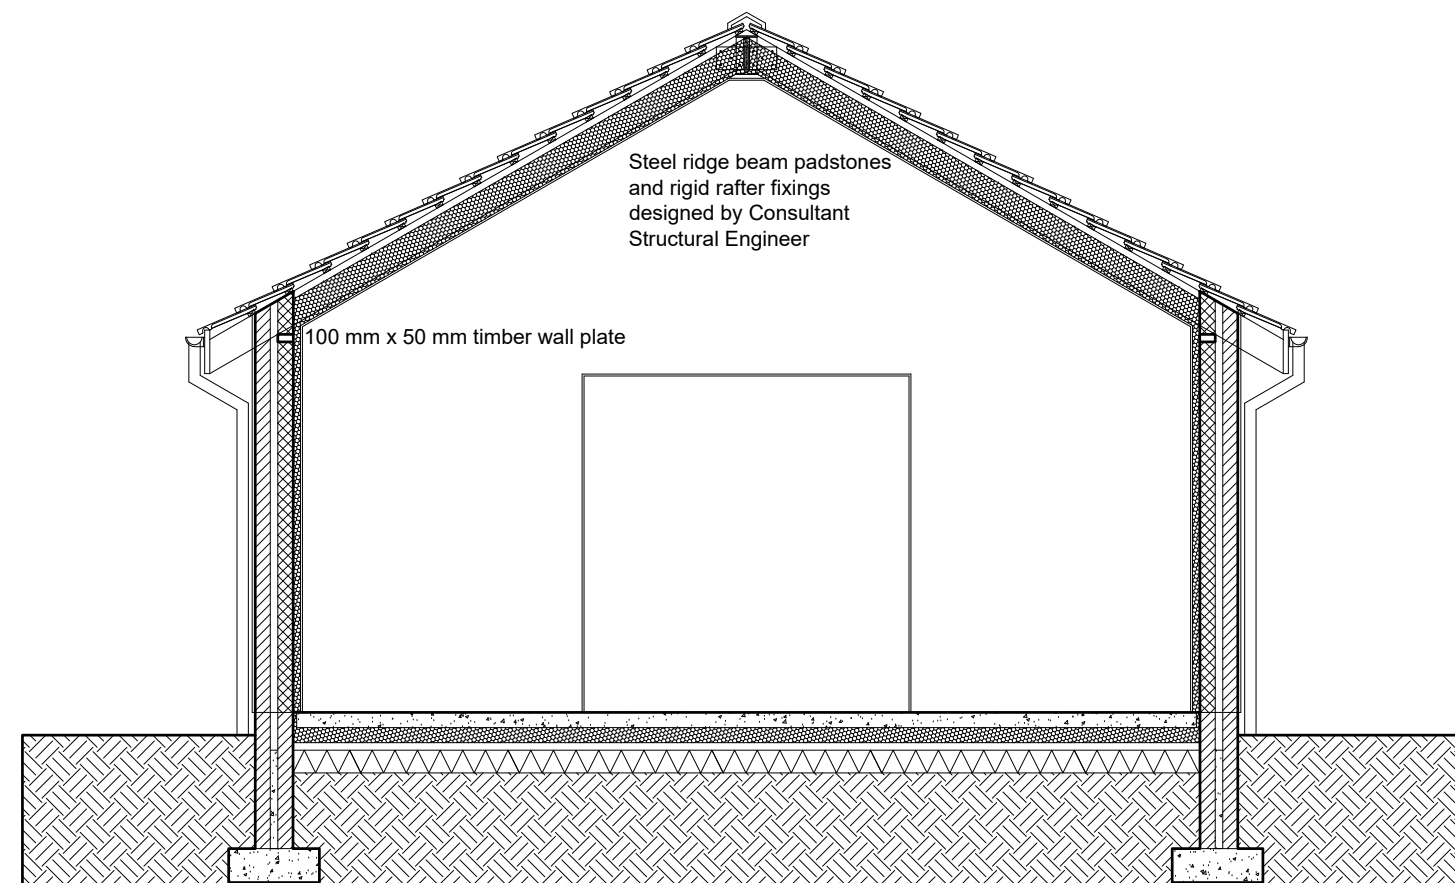

PROPOSED SECTIONAL ELEVATION 1/50 Scale

Floor: Concrete
Walls: Rendered concrete panels
Roof: Mineral Fibre sheeting
Doors: Up and over type painted steel doors

Floor: Concrete (with insulated option)
Walls: Dry dash rendered concrete block cavity walls (with insulated option)
Roof: Flat profile grey roof tiles.
Doors: Timber panel doors opening out.

Steel ridge beam padstones and rigid rafter fixings designed by Consultant Structural Engineer

100 mm x 50 mm timber wall plate

SCALE BAR 1/200 ORIGINAL DRAWING SIZE A3	0.0	2.0	4.0	6.0	8.0	10.0	12.0	14.0	16.0	18.0	20.0 metres	80.0 metres	70.0	60.0	50.0	40.0	30.0	20.0	10.0	0.0	SCALE BAR 1/1250
SCALE BAR 1/100	0.0	1.0	2.0	3.0	4.0	5.0	6.0	7.0	8.0	9.0	10.0 metres	400.0 metres	350.0	300.0	250.0	200.0	150.0	100.0	50.0	0.0	SCALE BAR 1/2500
SCALE BAR 1/50	0.0	1.0	2.0	3.0	4.0	5.0 metres															



DEE LOVEGROVE
WEST LAKELAND DOG TRAINING HQ LAND AT SEASCALE
SPORTS GROUND SEASCALE CUMBRIA CA20 1QD

EXISTING AND PROPOSED
REPLACEMENT BUILDING
DETAILS

Scale: 1/100 @ A3
Date: JULY 2023
DWG No. 23/0380/02

REV
DATE

Geoffrey Wallace FCSD MCIAT
Architectural Design and Technology
Mob 07816046756
geoffreywallaceltd@gmail.com

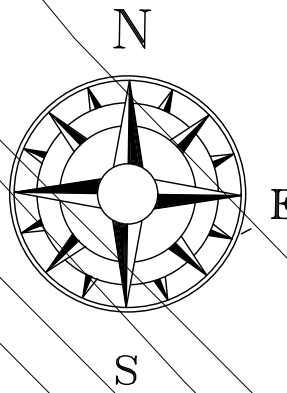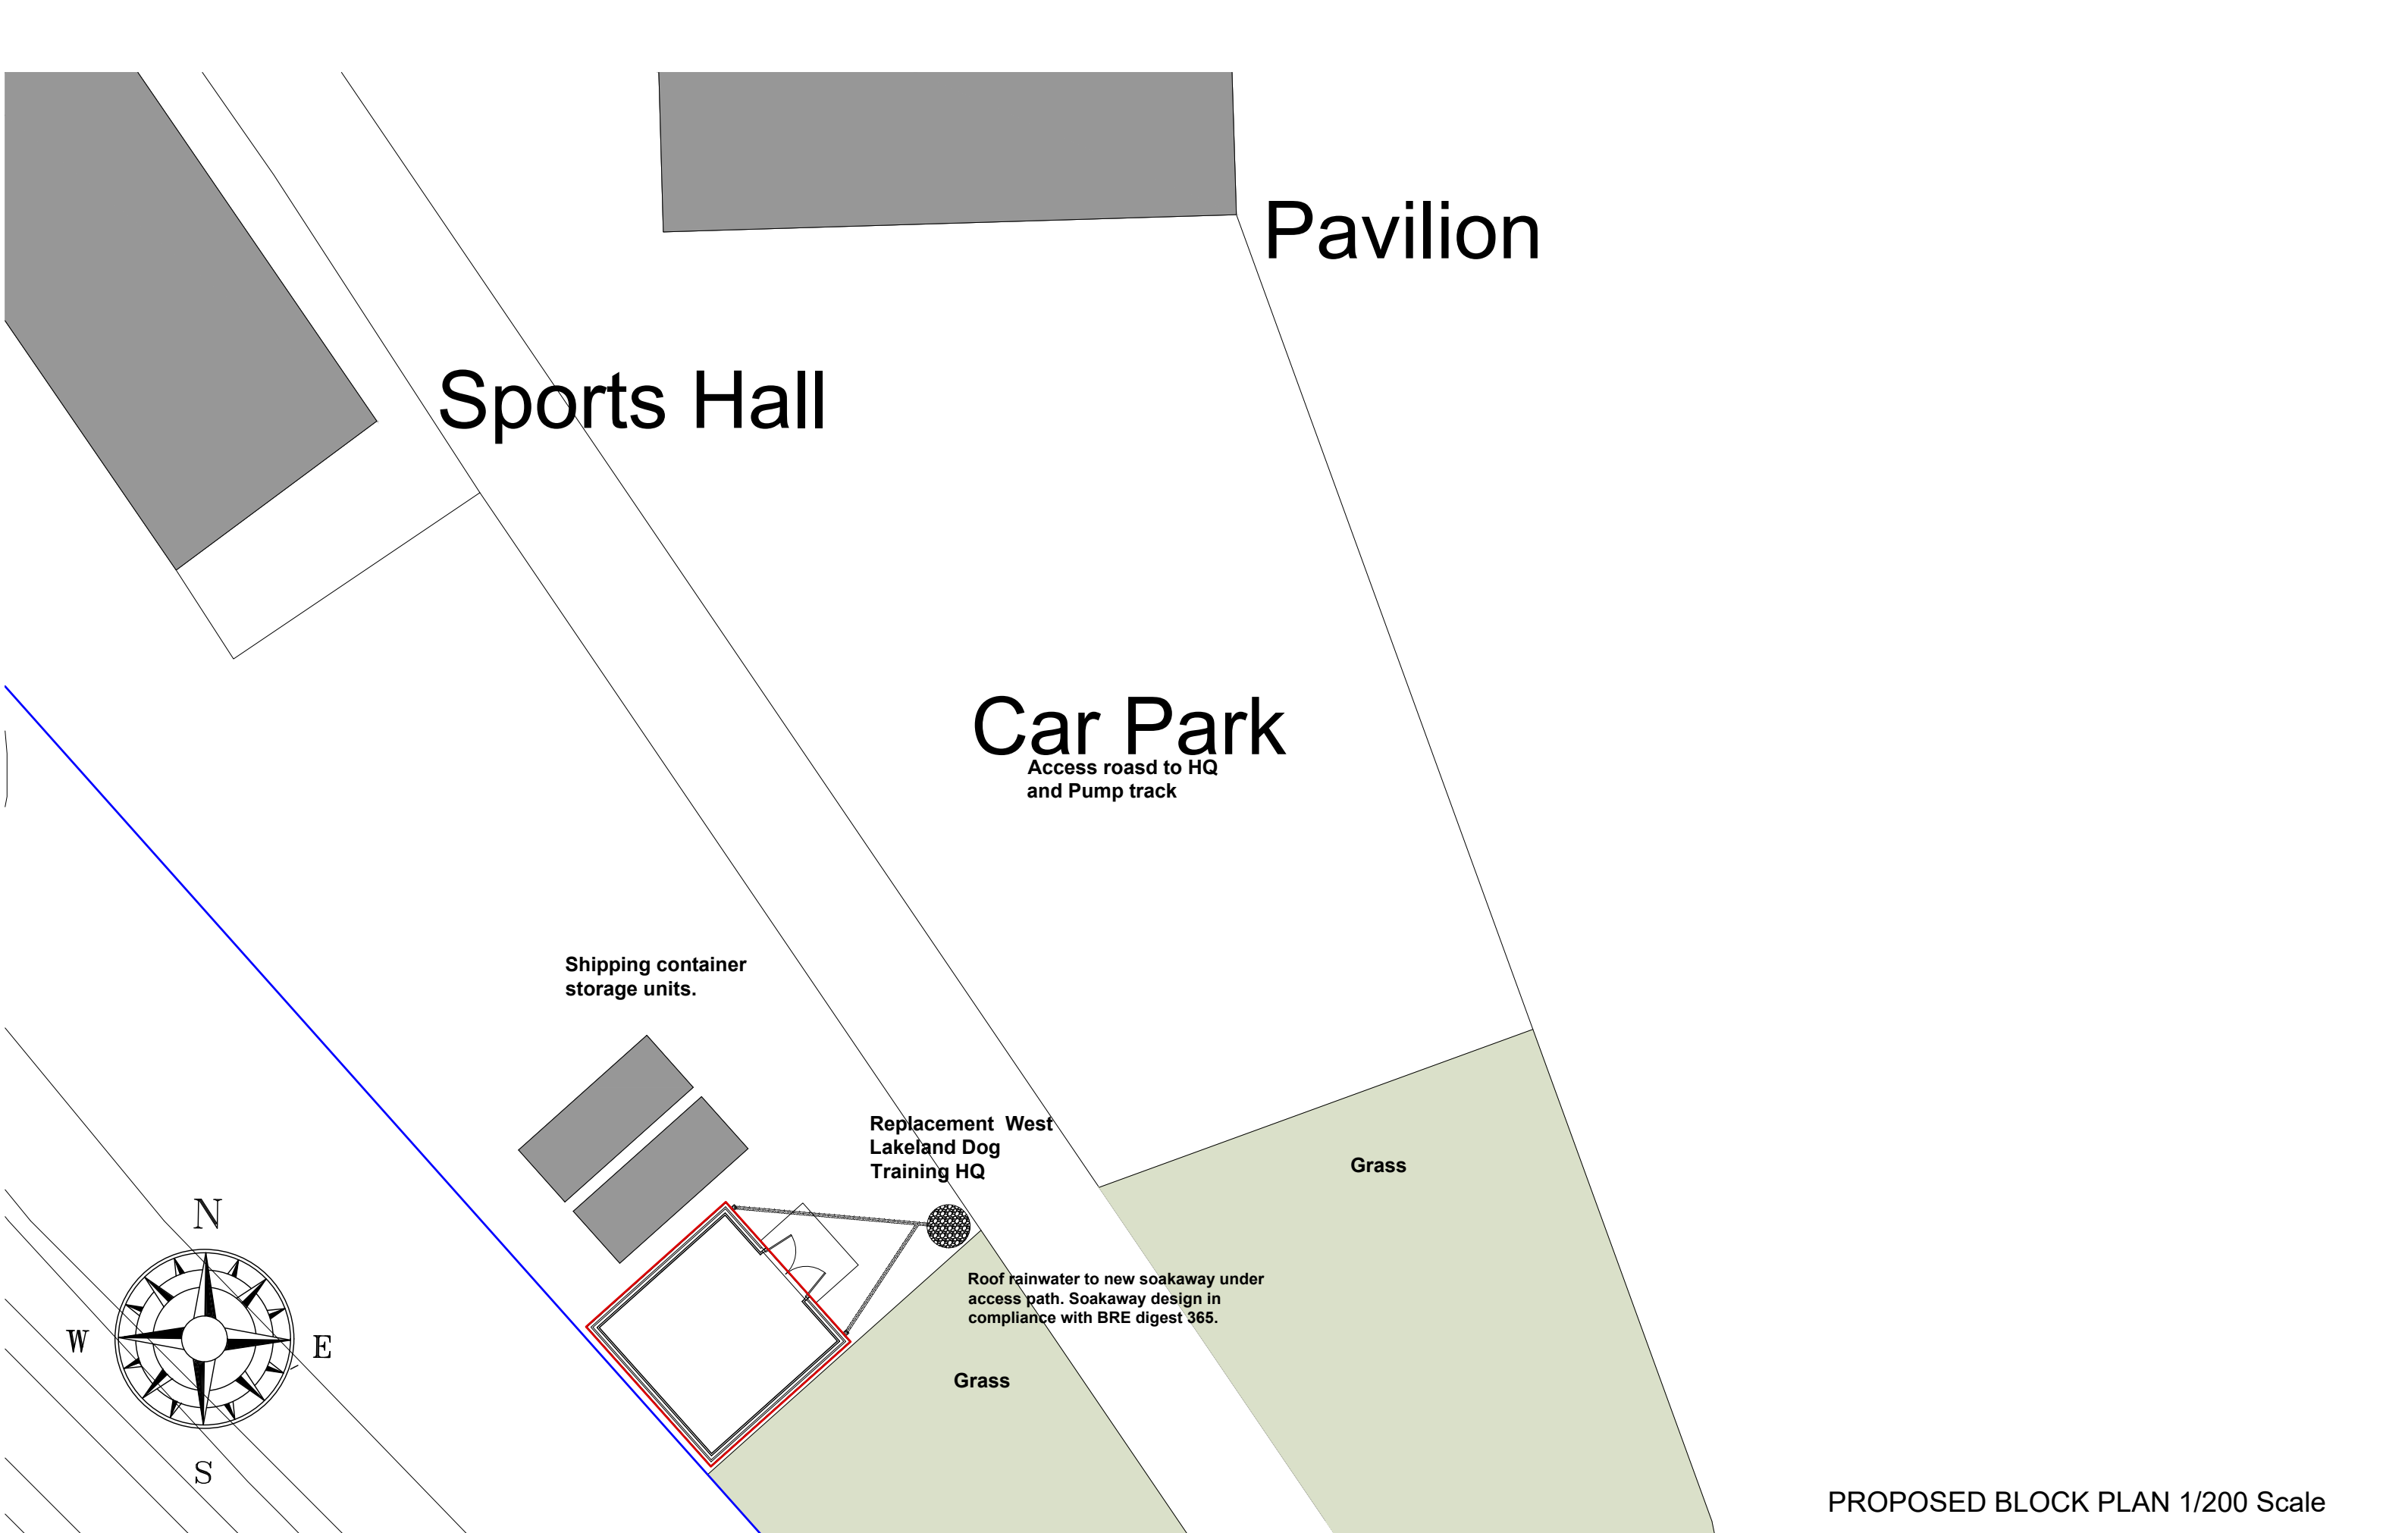

PROPOSED BLOCK PLAN 1/200 Scale

SCALE BAR 1/200 ORIGINAL DRAWING SIZE A3	0.0	2.0	4.0	6.0	8.0	10.0	12.0	14.0	16.0	18.0	20.0 metres	80.0 metres	70.0	60.0	50.0	40.0	30.0	20.0	10.0	0.0	SCALE BAR 1/500
SCALE BAR 1/100	0.0	1.0	2.0	3.0	4.0	5.0	6.0	7.0	8.0	9.0	10.0 metres	400.0 metres	350.0	300.0	250.0	200.0	150.0	100.0	50.0	0.0	SCALE BAR 1/2500
SCALE BAR 1/50	0.0	1.0	2.0	3.0	4.0	5.0	6.0	7.0	8.0	9.0	10.0 metres	400.0 metres	350.0	300.0	250.0	200.0	150.0	100.0	50.0	0.0	SCALE BAR 1/2500

DEE LOVEGROVE
WEST LAKELAND DOG TRAINING HQ LAND AT SEASCALE
SPORTS GROUND SEASCALE CUMBRIA CA20 1QD

PROPOSED REPLACEMENT
BUILDING DETAILS BLOCK
PLAN

Scale: 1/200 @ A3
Date: JULY 2023
DWG No. 23/0380/03

REV DATE

Geoffrey Wallace FCSD MCIAT
Architectural Design and Technology
Mob 07816046756
geoffreywallaceltd@gmail.com