

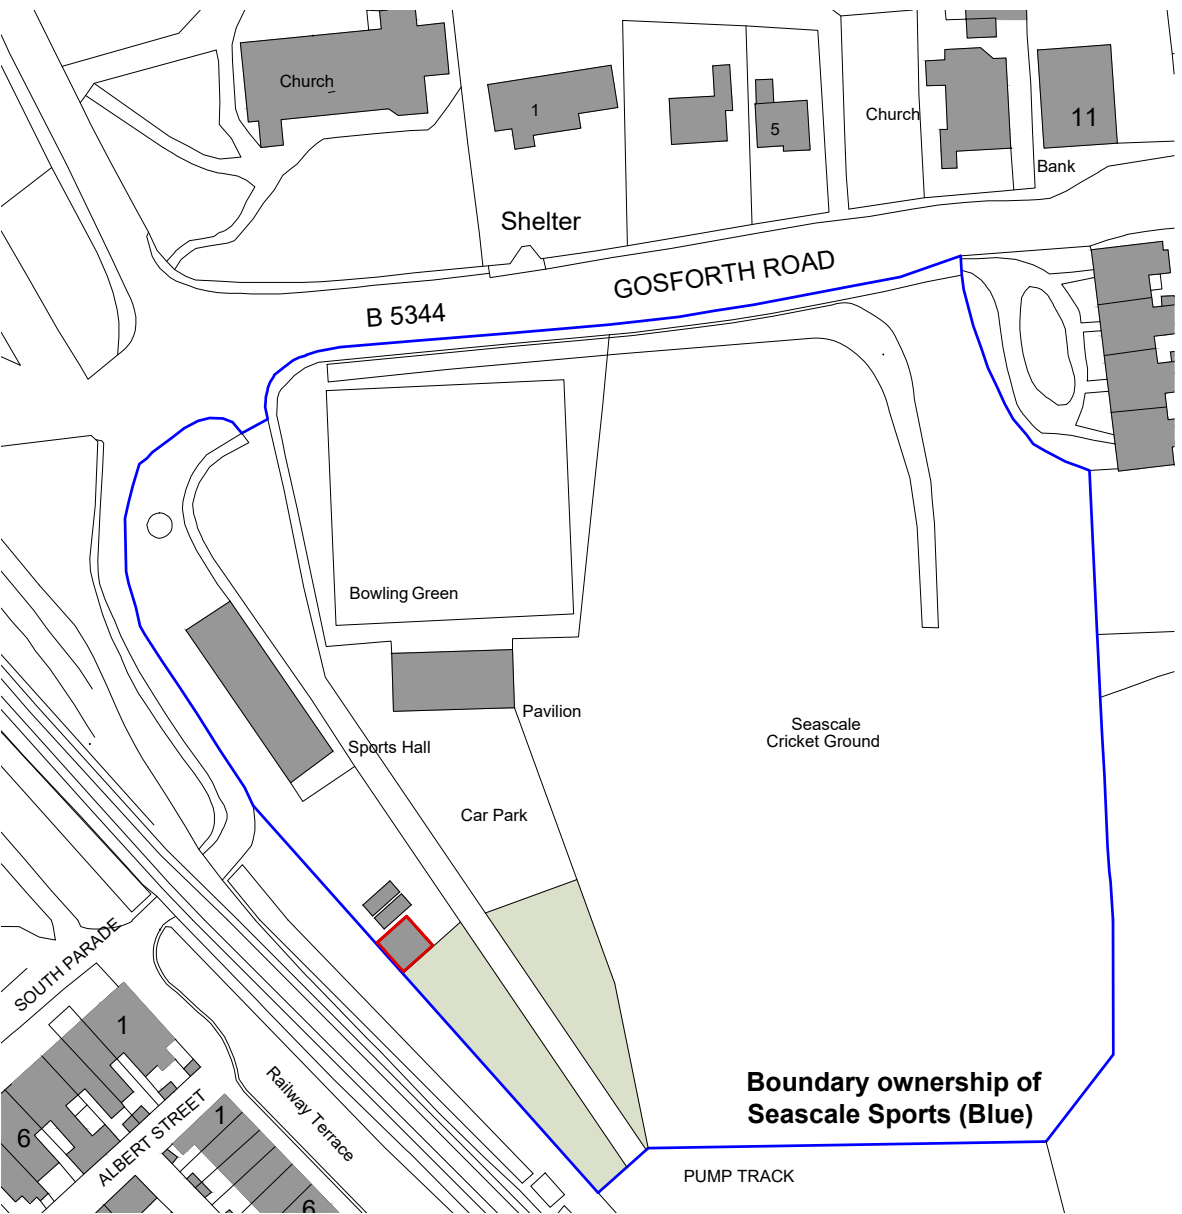


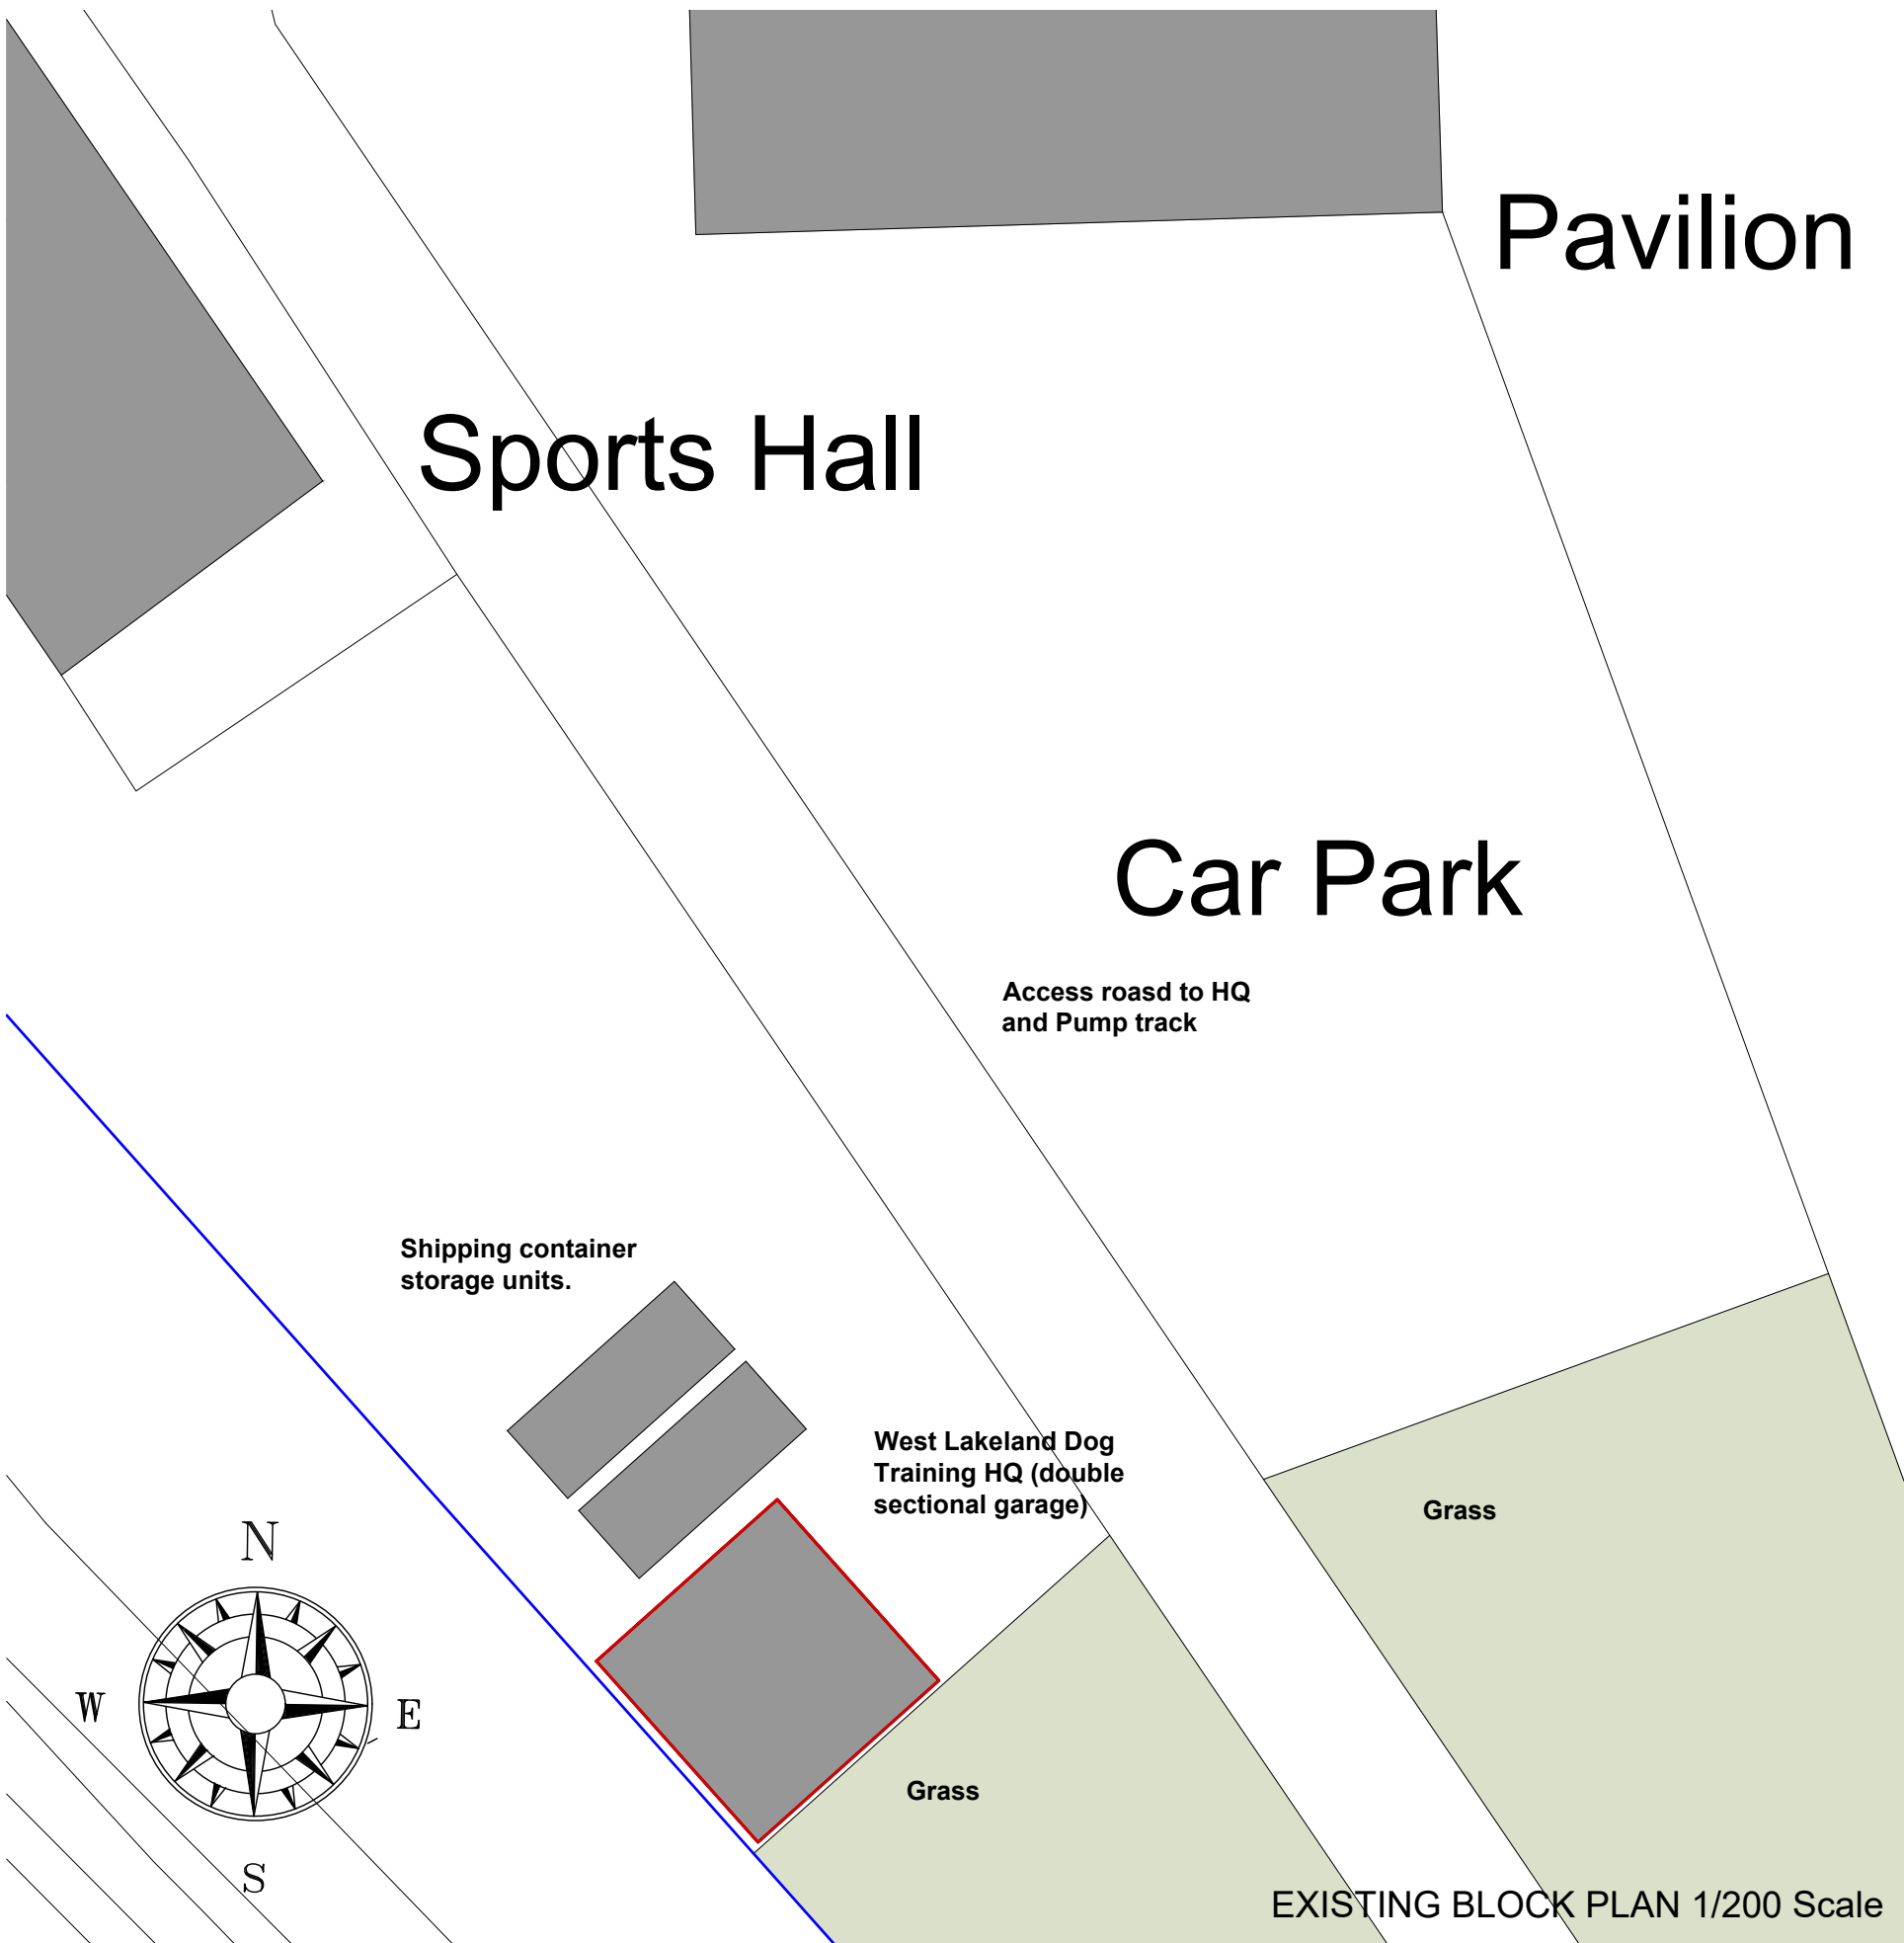


EXISTING LOCATION PLAN 1/1250 Scale
Easting 303800 Northing 500999

SCALE BAR 1/200 ORIGINAL DRAWING SIZE A3	0.0	2.0	4.0	6.0	8.0	10.0	12.0	14.0	16.0	18.0	20.0 metres			80.0 metres	70.0	60.0	50.0	40.0	30.0	20.0	10.0	0.0	SCALE BAR 1/1250
SCALE BAR 1/100	0.0	1.0	2.0	3.0	4.0	5.0	6.0	7.0	8.0	9.0	10.0 metres			400.0 metres	350.0	300.0	250.0	200.0	150.0	100.0	50.0	0.0	SCALE BAR 1/2500
SCALE BAR 1/50	0.0	1.0	2.0	3.0	4.0	5.0	6.0	7.0	8.0	9.0	10.0 metres			400.0 metres	350.0	300.0	250.0	200.0	150.0	100.0	50.0	0.0	SCALE BAR 1/2500


DEE LOVEGROVE WEST LAKELAND DOG TRAINING HQ LAND AT SEASCALE SPORTS GROUND SEASCALE CUMBRIA CA4 1QD	EXISTING BLOCK AND LOCATION PLANS	Scale: Date: DWG No.	1/200 @ A3 JULY 2023 23/0380/01	REV DATE	Geoffrey Wallace FCSD MCIAT Architectural Design and Technology Mob 07816046756 geoffreywallaceltd@gmail.com
---	--------------------------------------	----------------------------	---------------------------------------	-------------	--

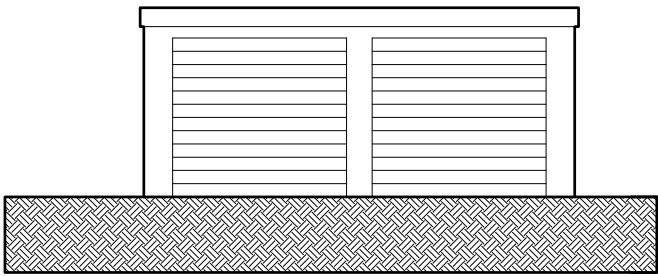


EXISTING FRONT ELEVATION

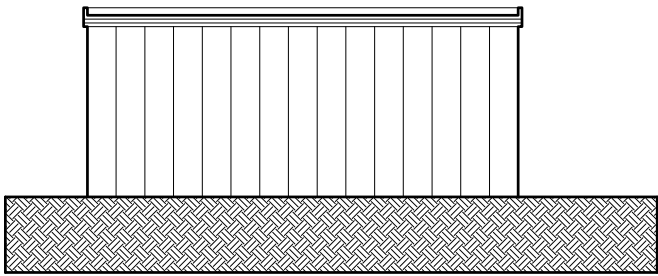


EXISTING SIDE ELEVATION

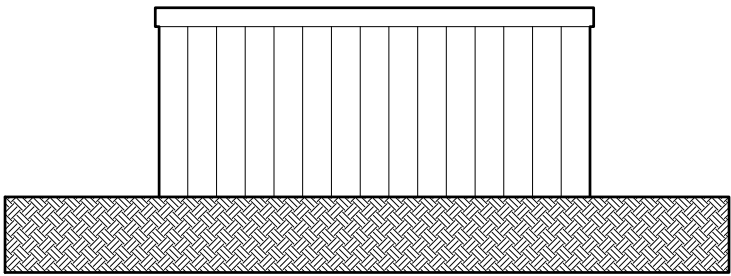


EXISTING REAR ELEVATION

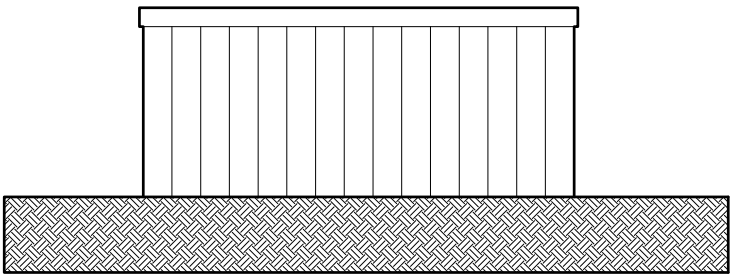


EXISTING SIDE ELEVATION

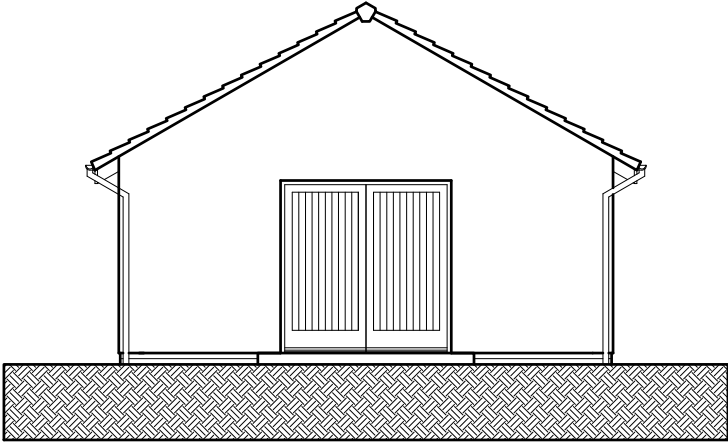


PROPOSED FRONT ELEVATION

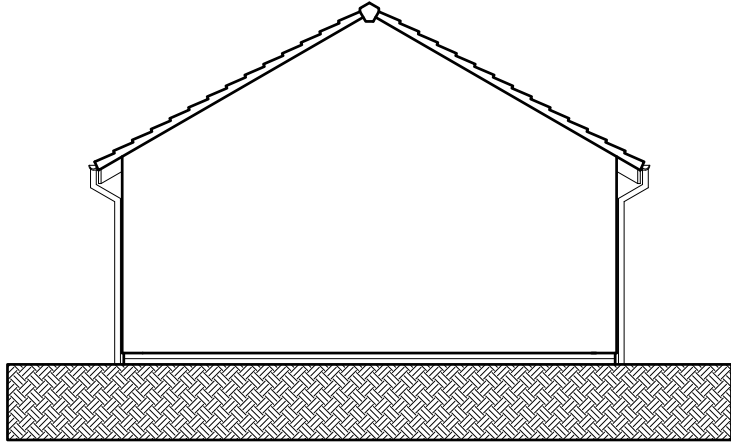


PROPOSED REAR ELEVATION

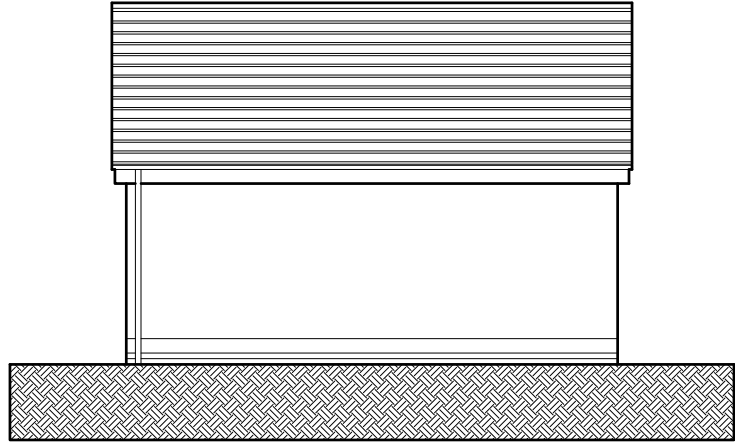


PROPOSED SIDE ELEVATION

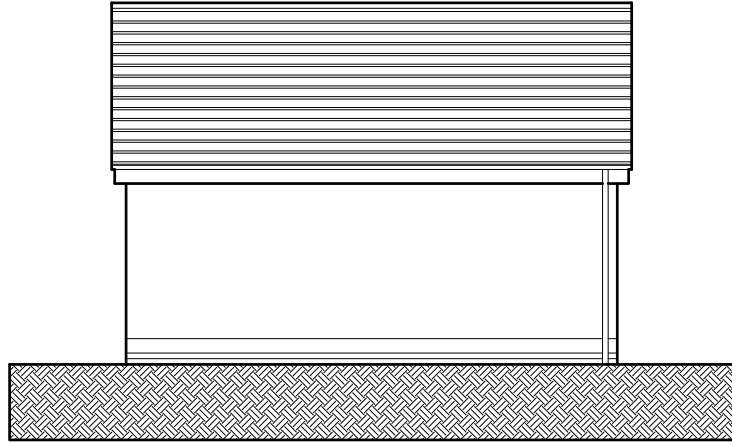


PROPOSED SIDE ELEVATION

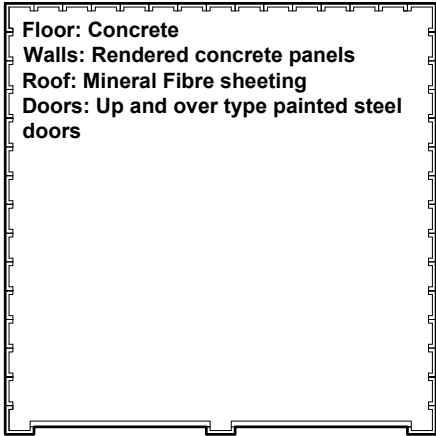

EXISTING FLOOR PLAN

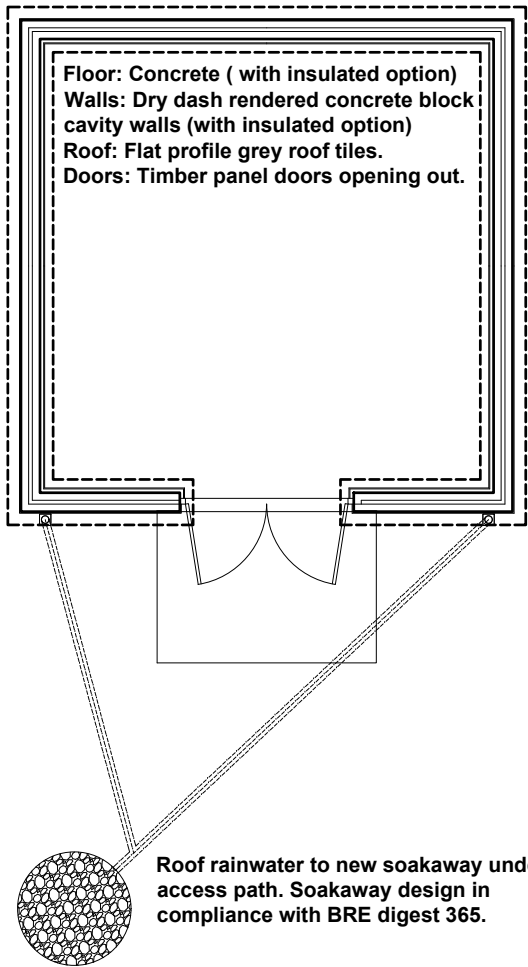


PROPOSED FLOOR PLAN

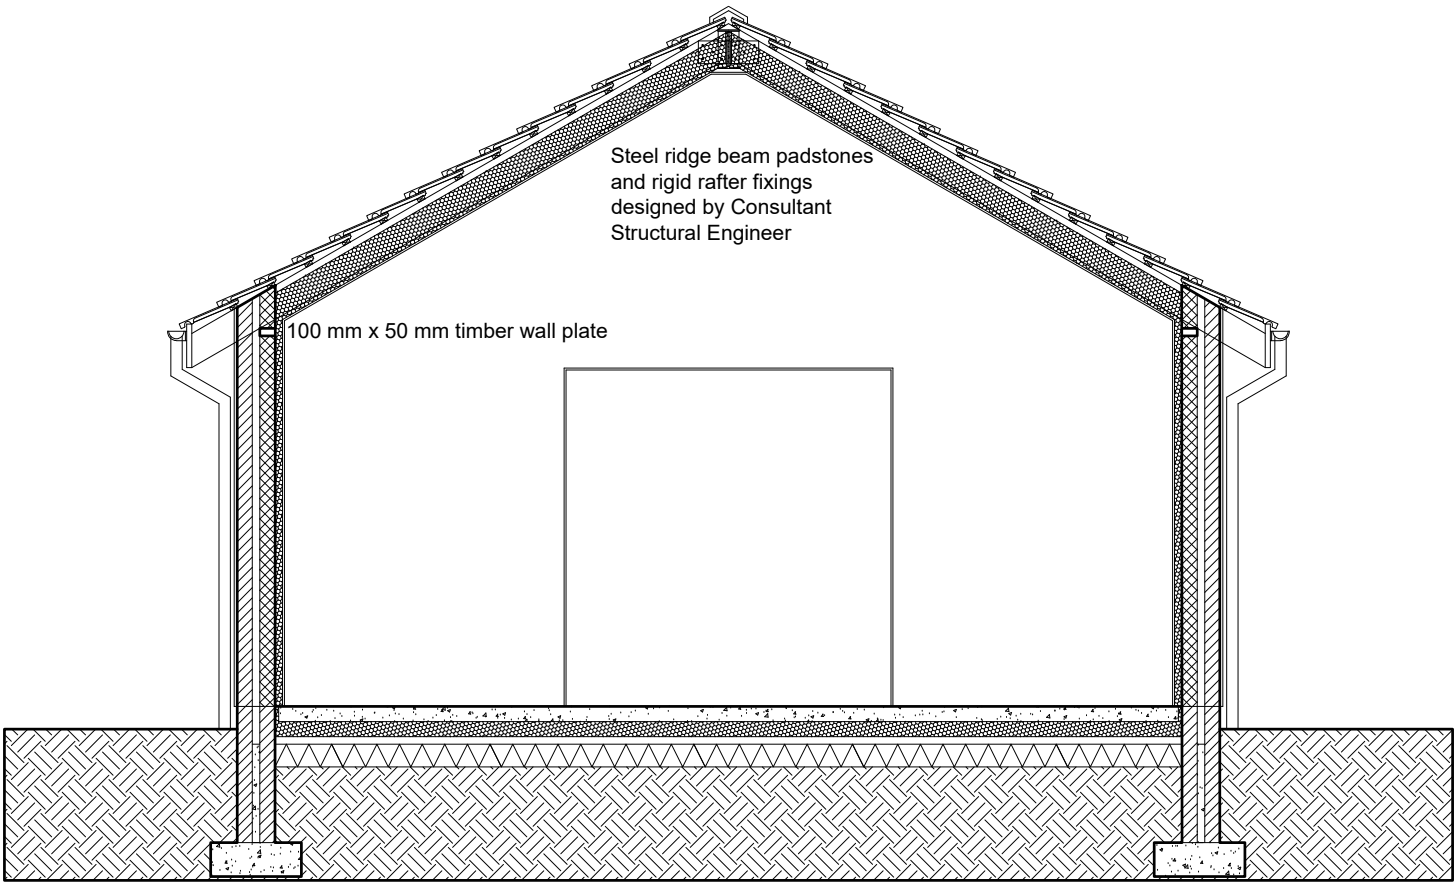

PROPOSED SECTIONAL ELEVATION 1/50 Scale

SCALE BAR 1/200 ORIGINAL DRAWING SIZE A3	0.0	2.0	4.0	6.0	8.0	10.0	12.0	14.0	16.0	18.0	20.0 metres	80.0 metres	70.0	60.0	50.0	40.0	30.0	20.0	10.0	0.0	SCALE BAR 1/1250
SCALE BAR 1/100	0.0	1.0	2.0	3.0	4.0	5.0	6.0	7.0	8.0	9.0	10.0 metres	400.0 metres	350.0	300.0	250.0	200.0	150.0	100.0	50.0	0.0	SCALE BAR 1/2500
SCALE BAR 1/50	0.0	1.0	2.0	3.0	4.0	5.0 metres															

DEE LOVEGROVE WEST LAKELAND DOG TRAINING HQ LAND AT SEASCALE SPORTS GROUND SEASCALE CUMBRIA CA20 1QD	EXISTING AND PROPOSED REPLACEMENT BULIDING DETAILS	Scale: Date: DWG No.	1/100 @ A3 JULY 2023 23/0380/02	REV DATE	Geoffrey Wallace FCSD MCIAT Architectural Design and Technology Mob 07816046756 geoffreywallaceltd@gmail.com
--	--	----------------------------	---------------------------------------	-------------	--

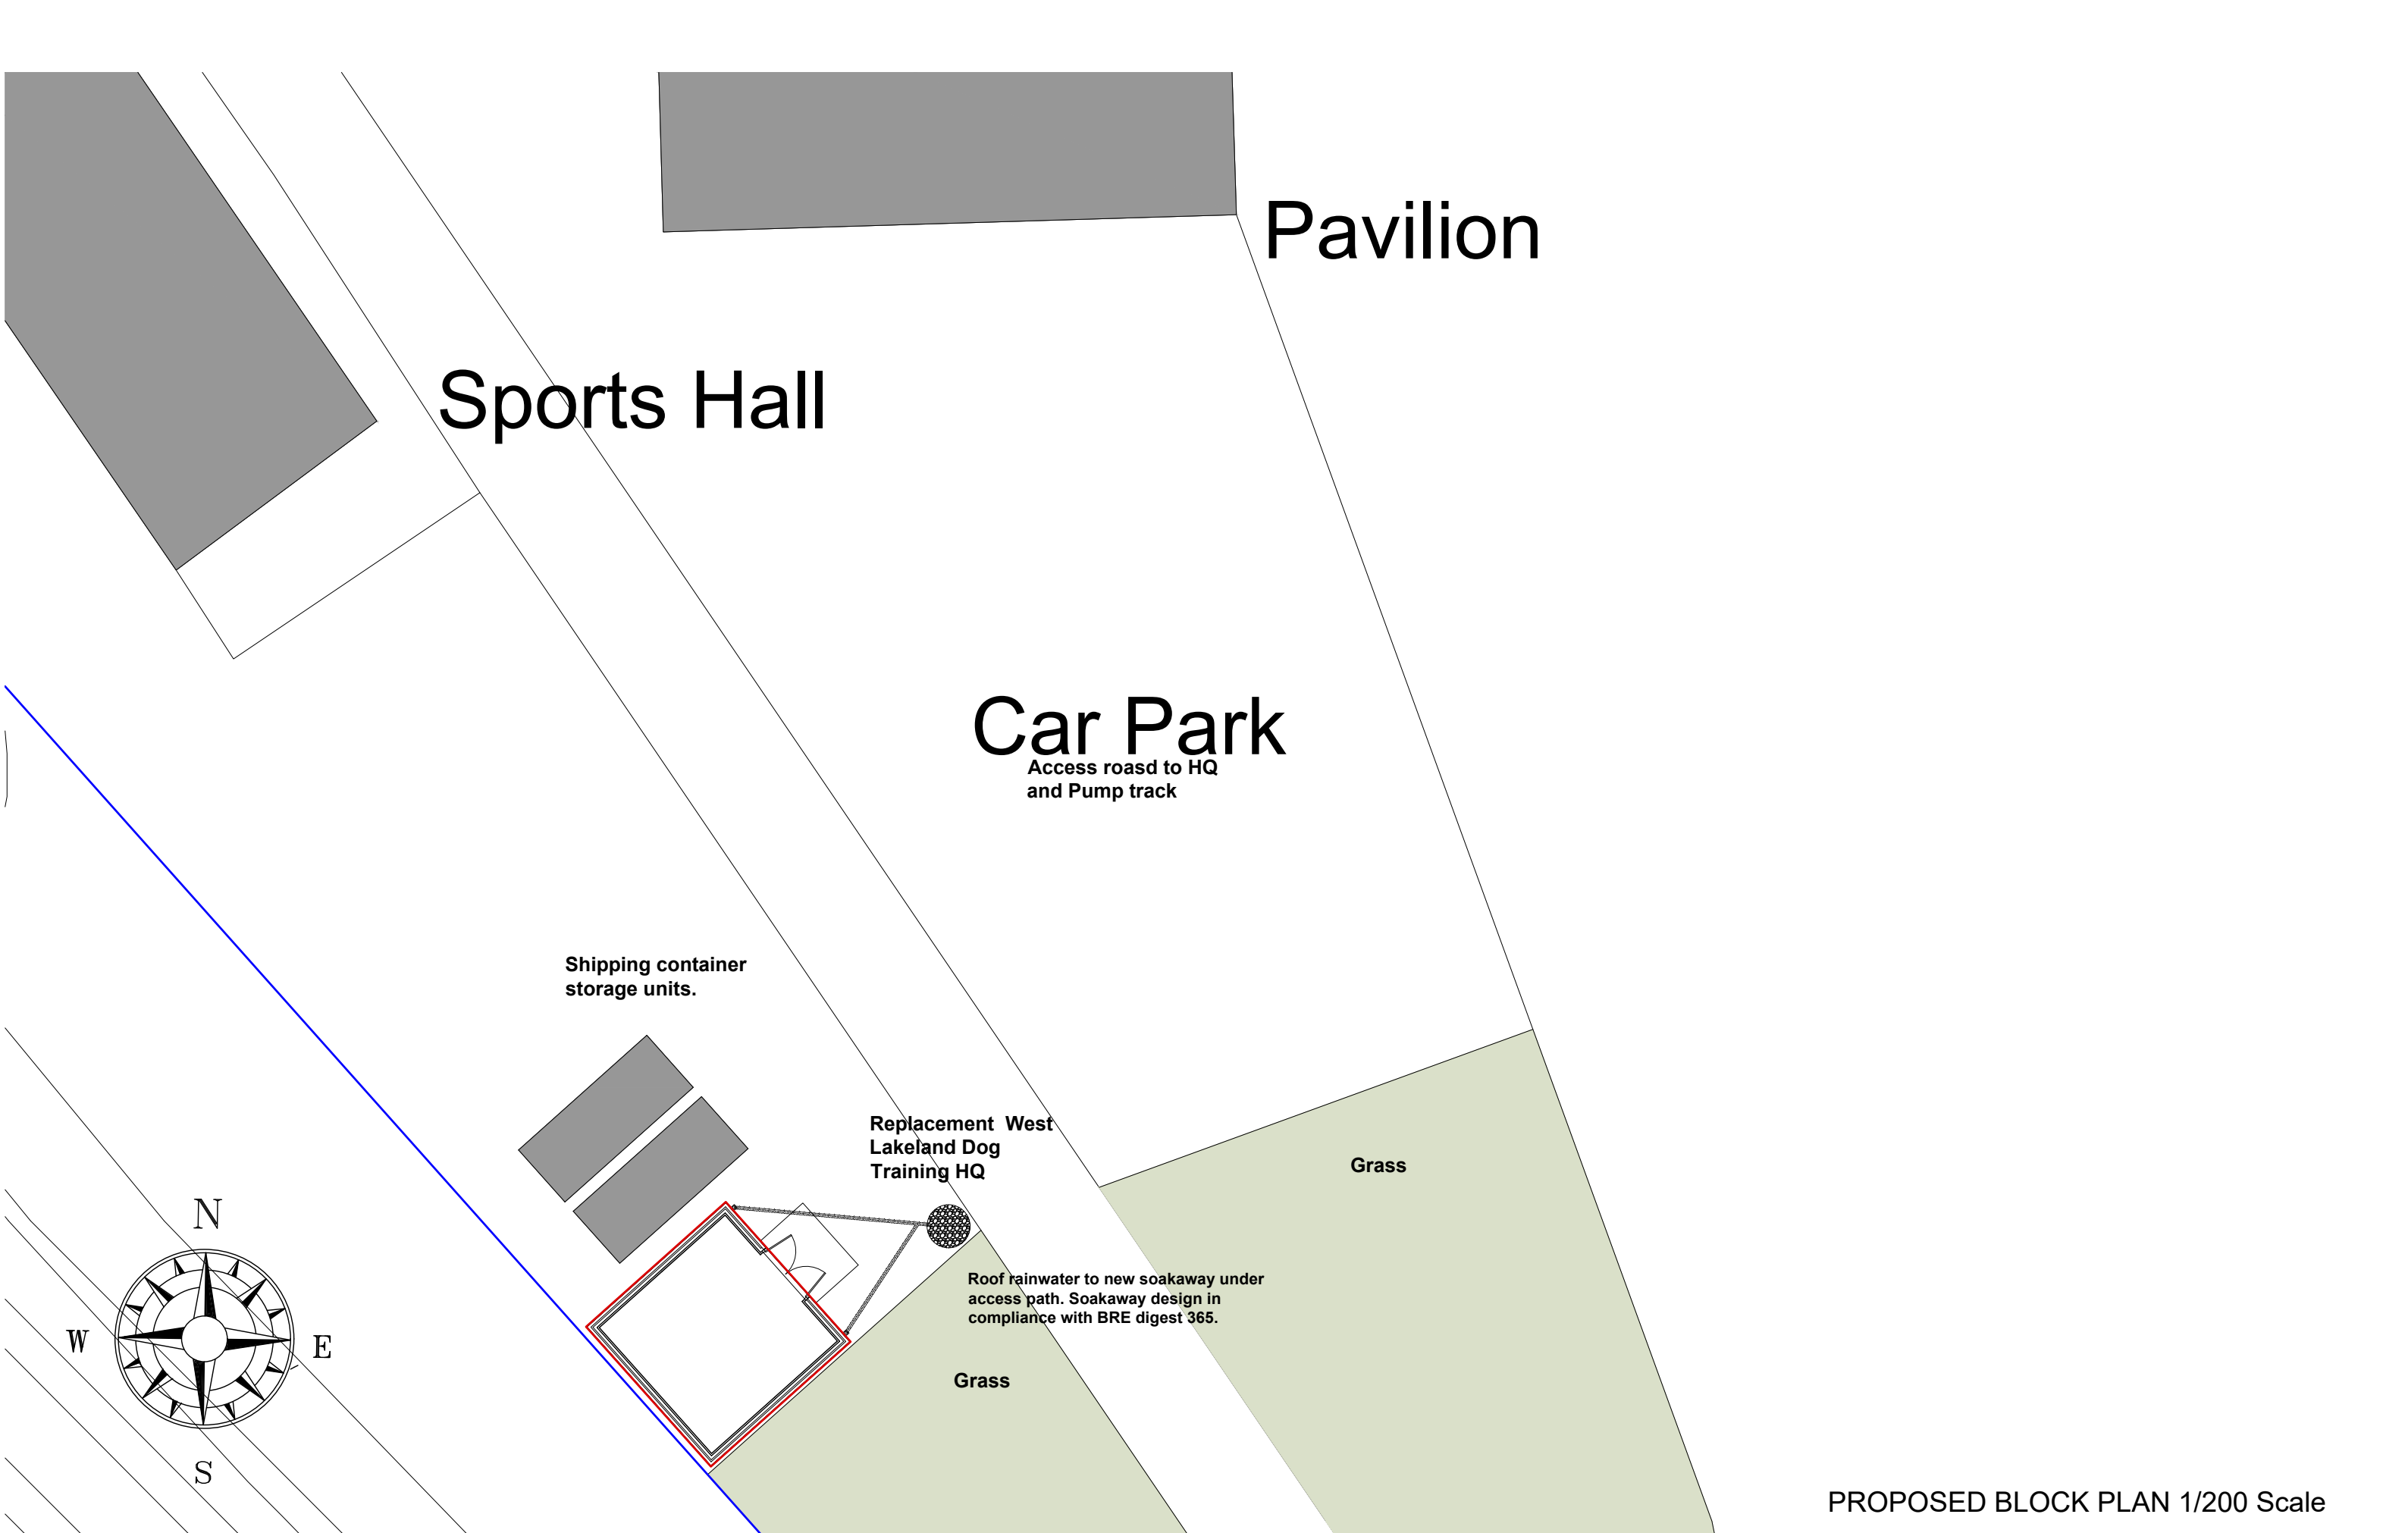

PROPOSED BLOCK PLAN 1/200 Scale

SCALE BAR 1/200 ORIGINAL DRAWING SIZE A3	0.0	2.0	4.0	6.0	8.0	10.0	12.0	14.0	16.0	18.0	20.0 metres		80.0 metres	70.0	60.0	50.0	40.0	30.0	20.0	10.0	0.0	SCALE BAR 1/500
SCALE BAR 1/100	0.0	1.0	2.0	3.0	4.0	5.0	6.0	7.0	8.0	9.0	10.0 metres		400.0 metres	350.0	300.0	250.0	200.0	150.0	100.0	50.0	0.0	SCALE BAR 1/2500
SCALE BAR 1/50	0.0		1.0		2.0		3.0		4.0		5.0 metres											

DEE LOVEGROVE
WEST LAKELAND DOG TRAINING HQ LAND AT SEASCALE
SPORTS GROUND SEASCALE CUMBRIA CA20 1QD

PROPOSED REPLACEMENT
BUILDING DETAILS BLOCK
PLAN

Scale:
Date:
DWG No.

1/200 @ A3
JULY 2023
23/0380/03

REV
DATE

Geoffrey Wallace FCSD MCIAT
Architectural Design and Technology
Mob 07816046756
geoffreywallaceltd@gmail.com