



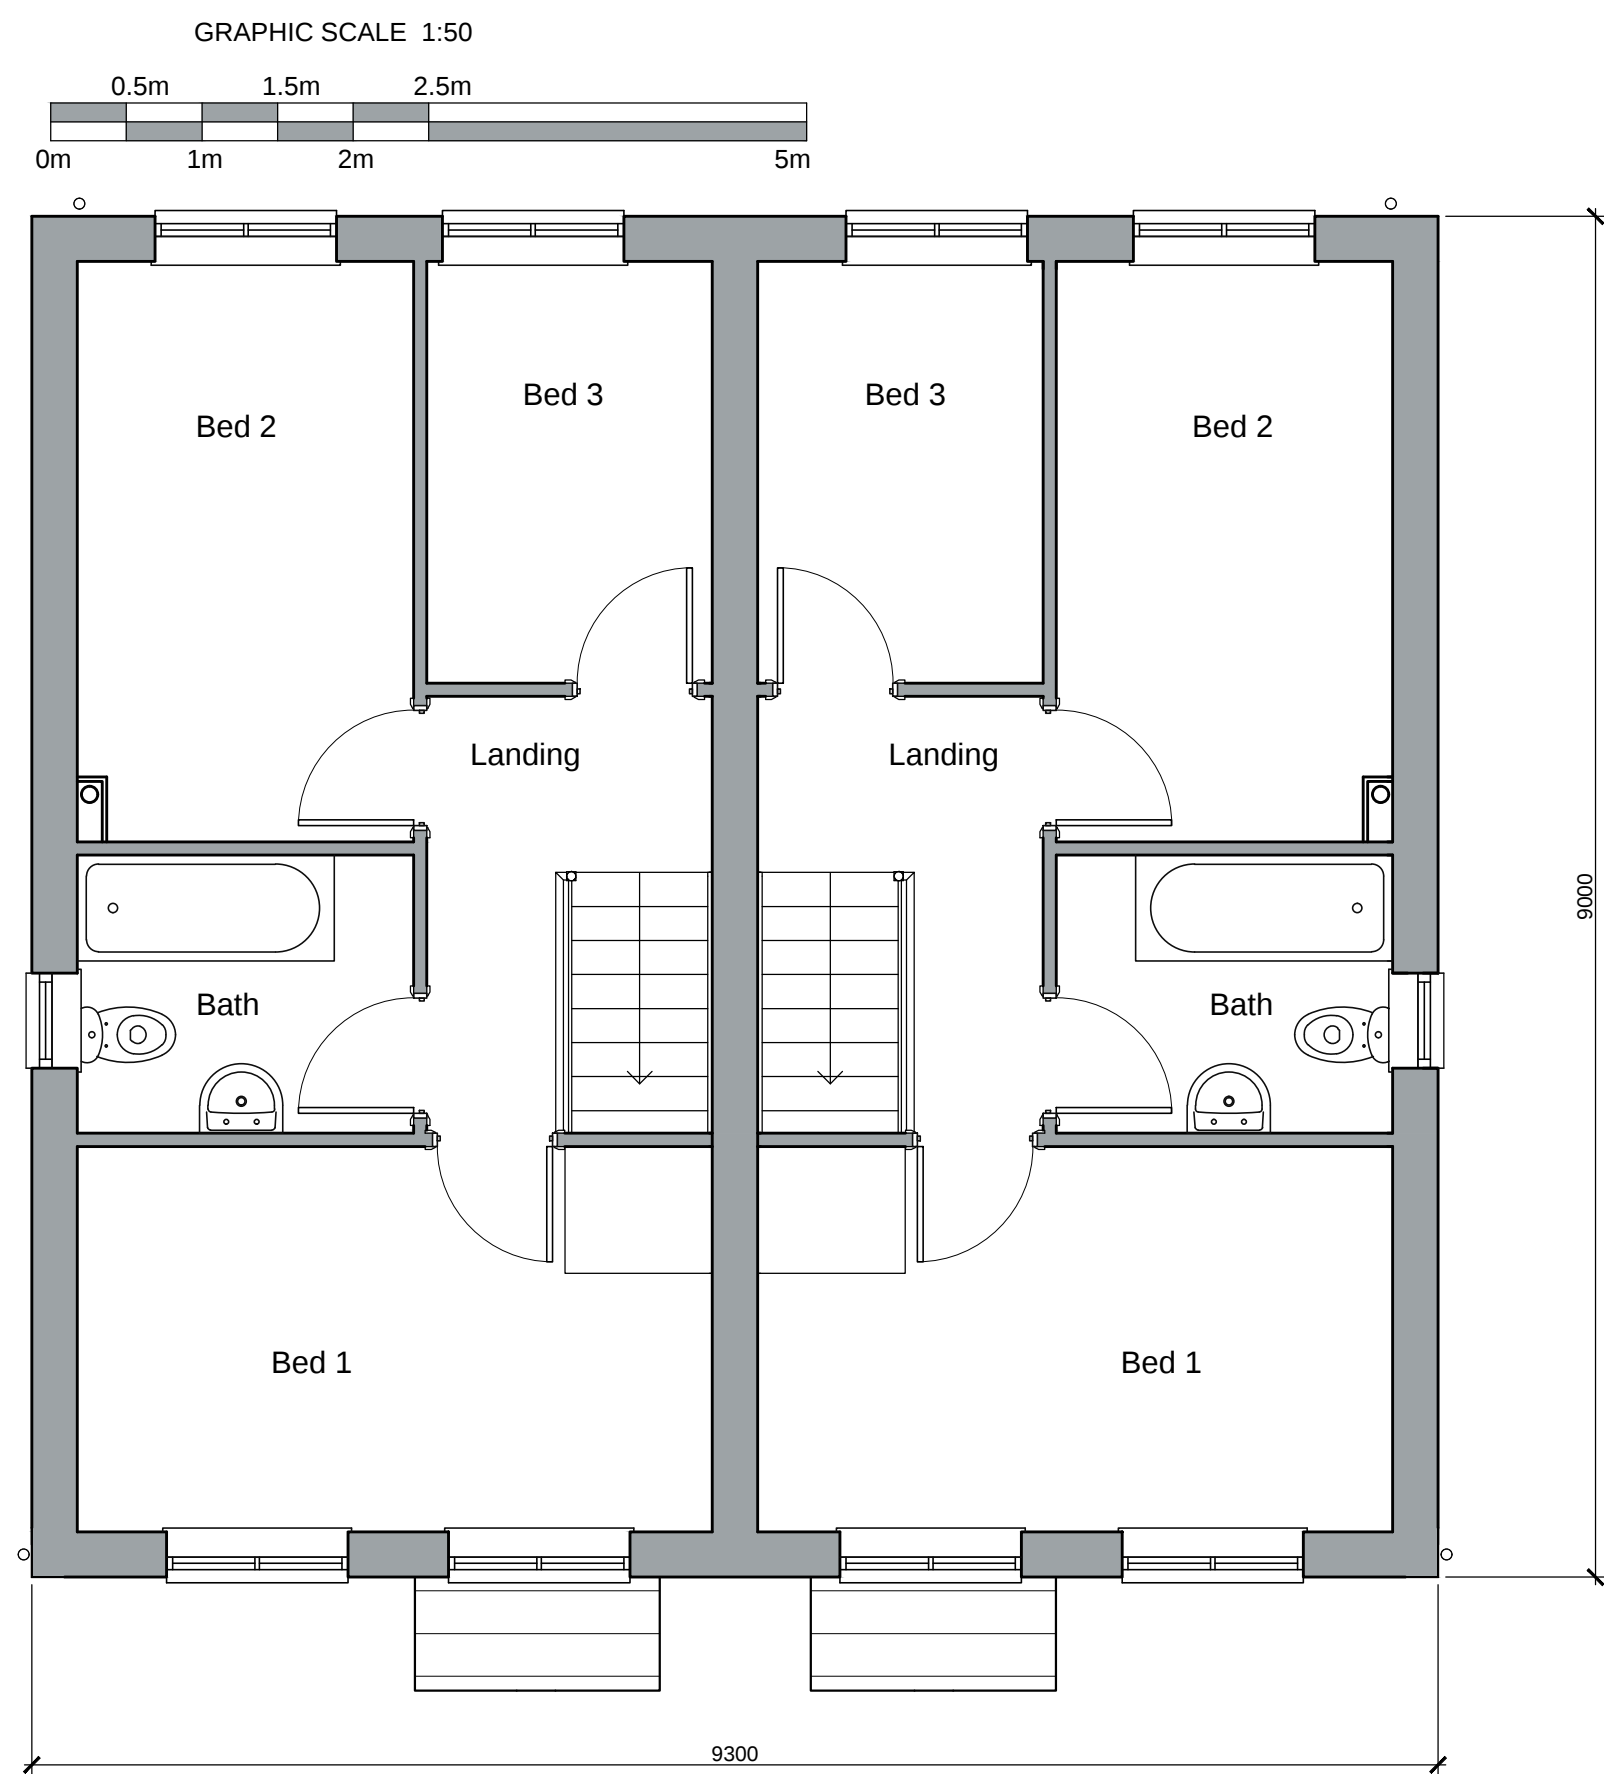


First Floor Plan Layout 1:50 @ A1

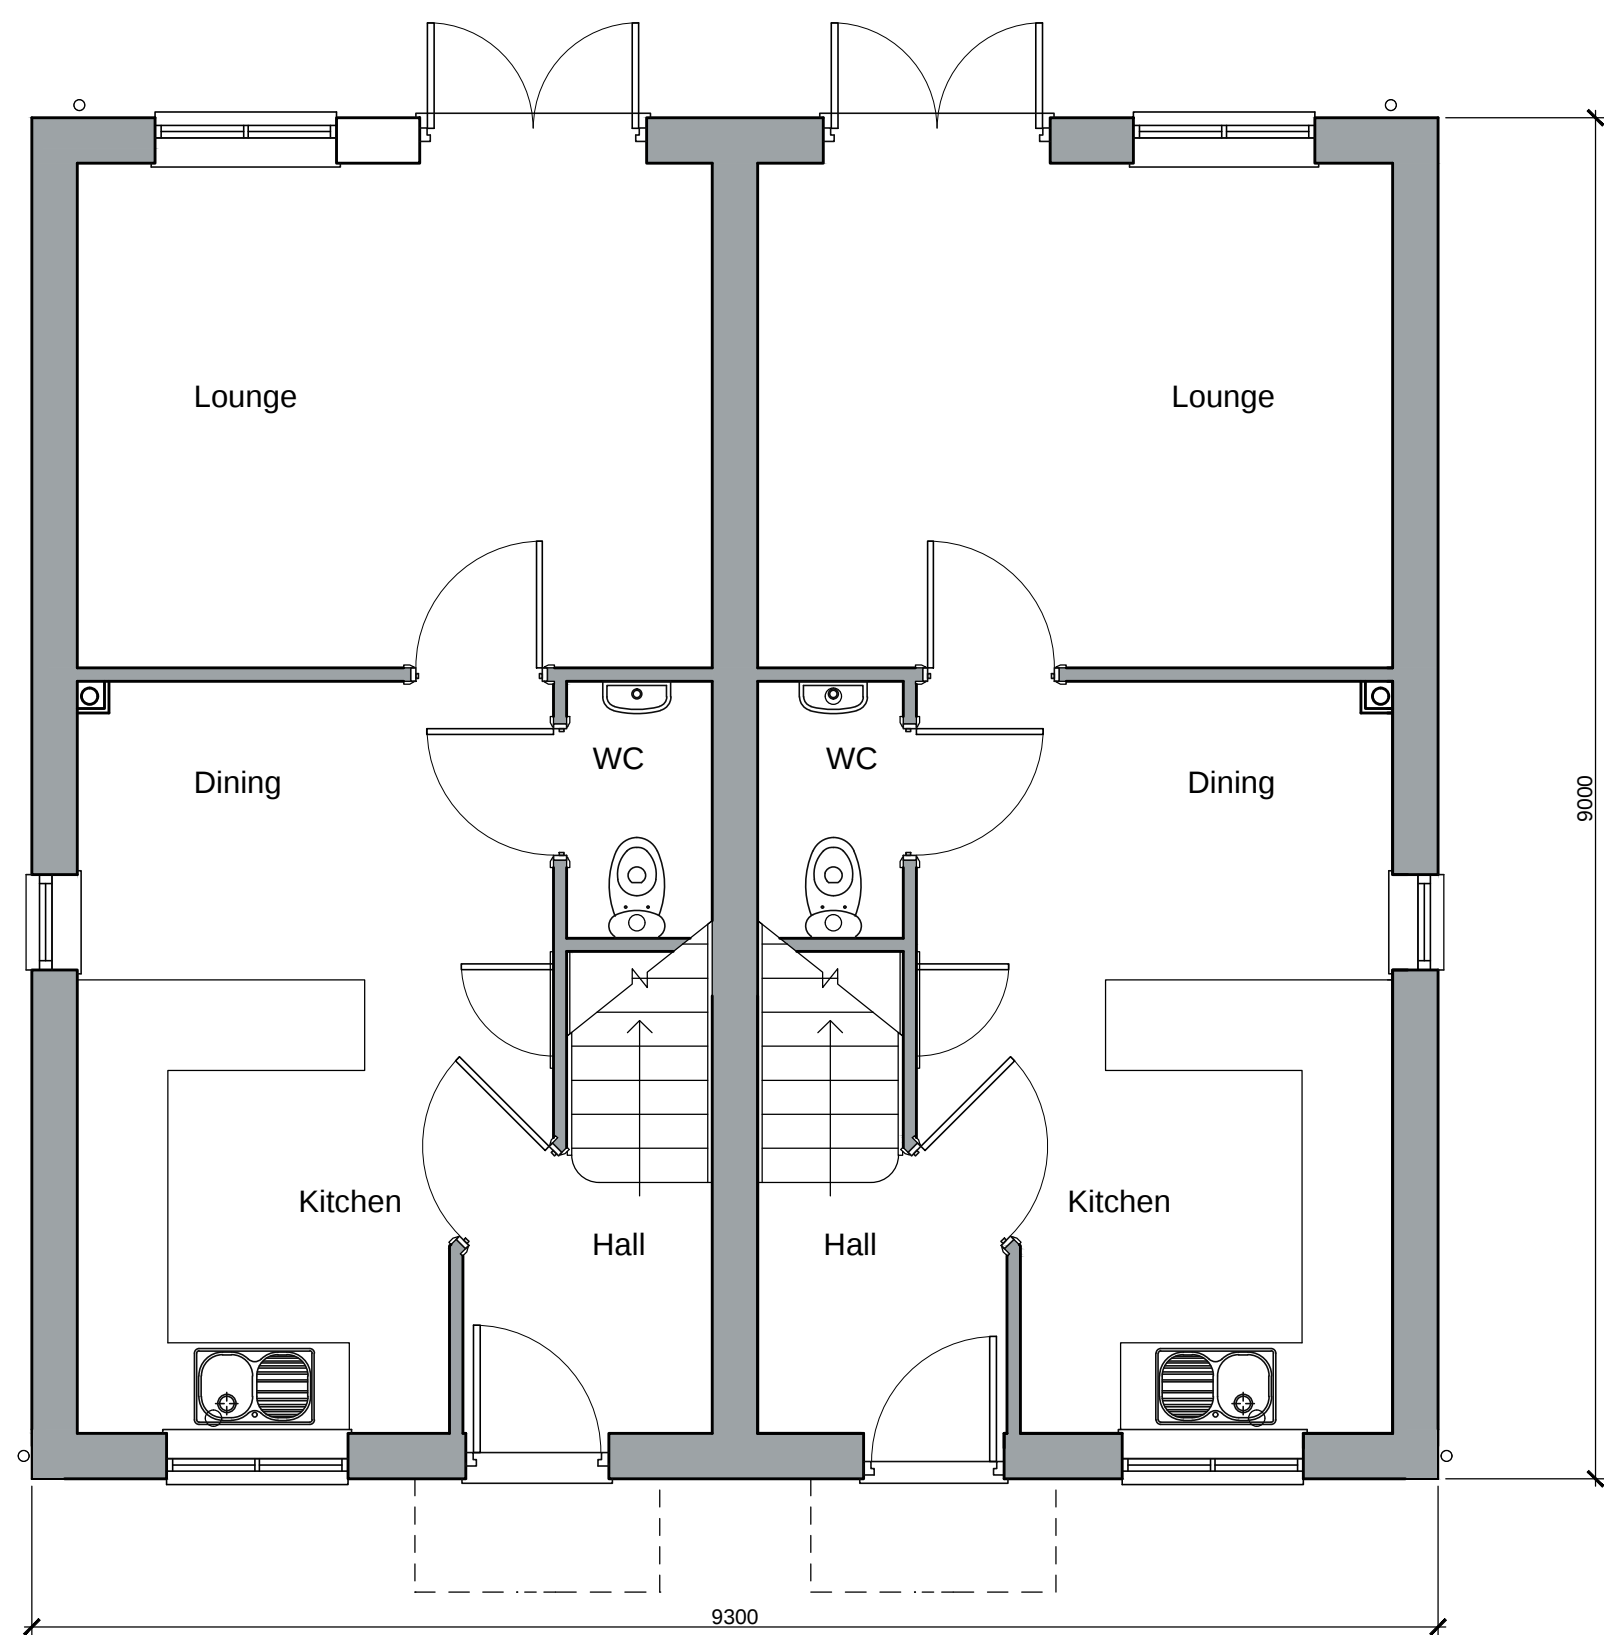



Ground Floor Plan Layout 1:50 @ A1



Front Elevation 1:50 @ A1

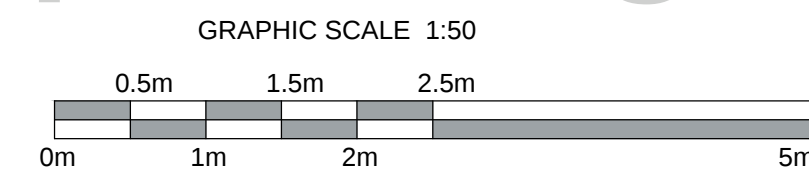

Front Elevation 1:50 @ A1

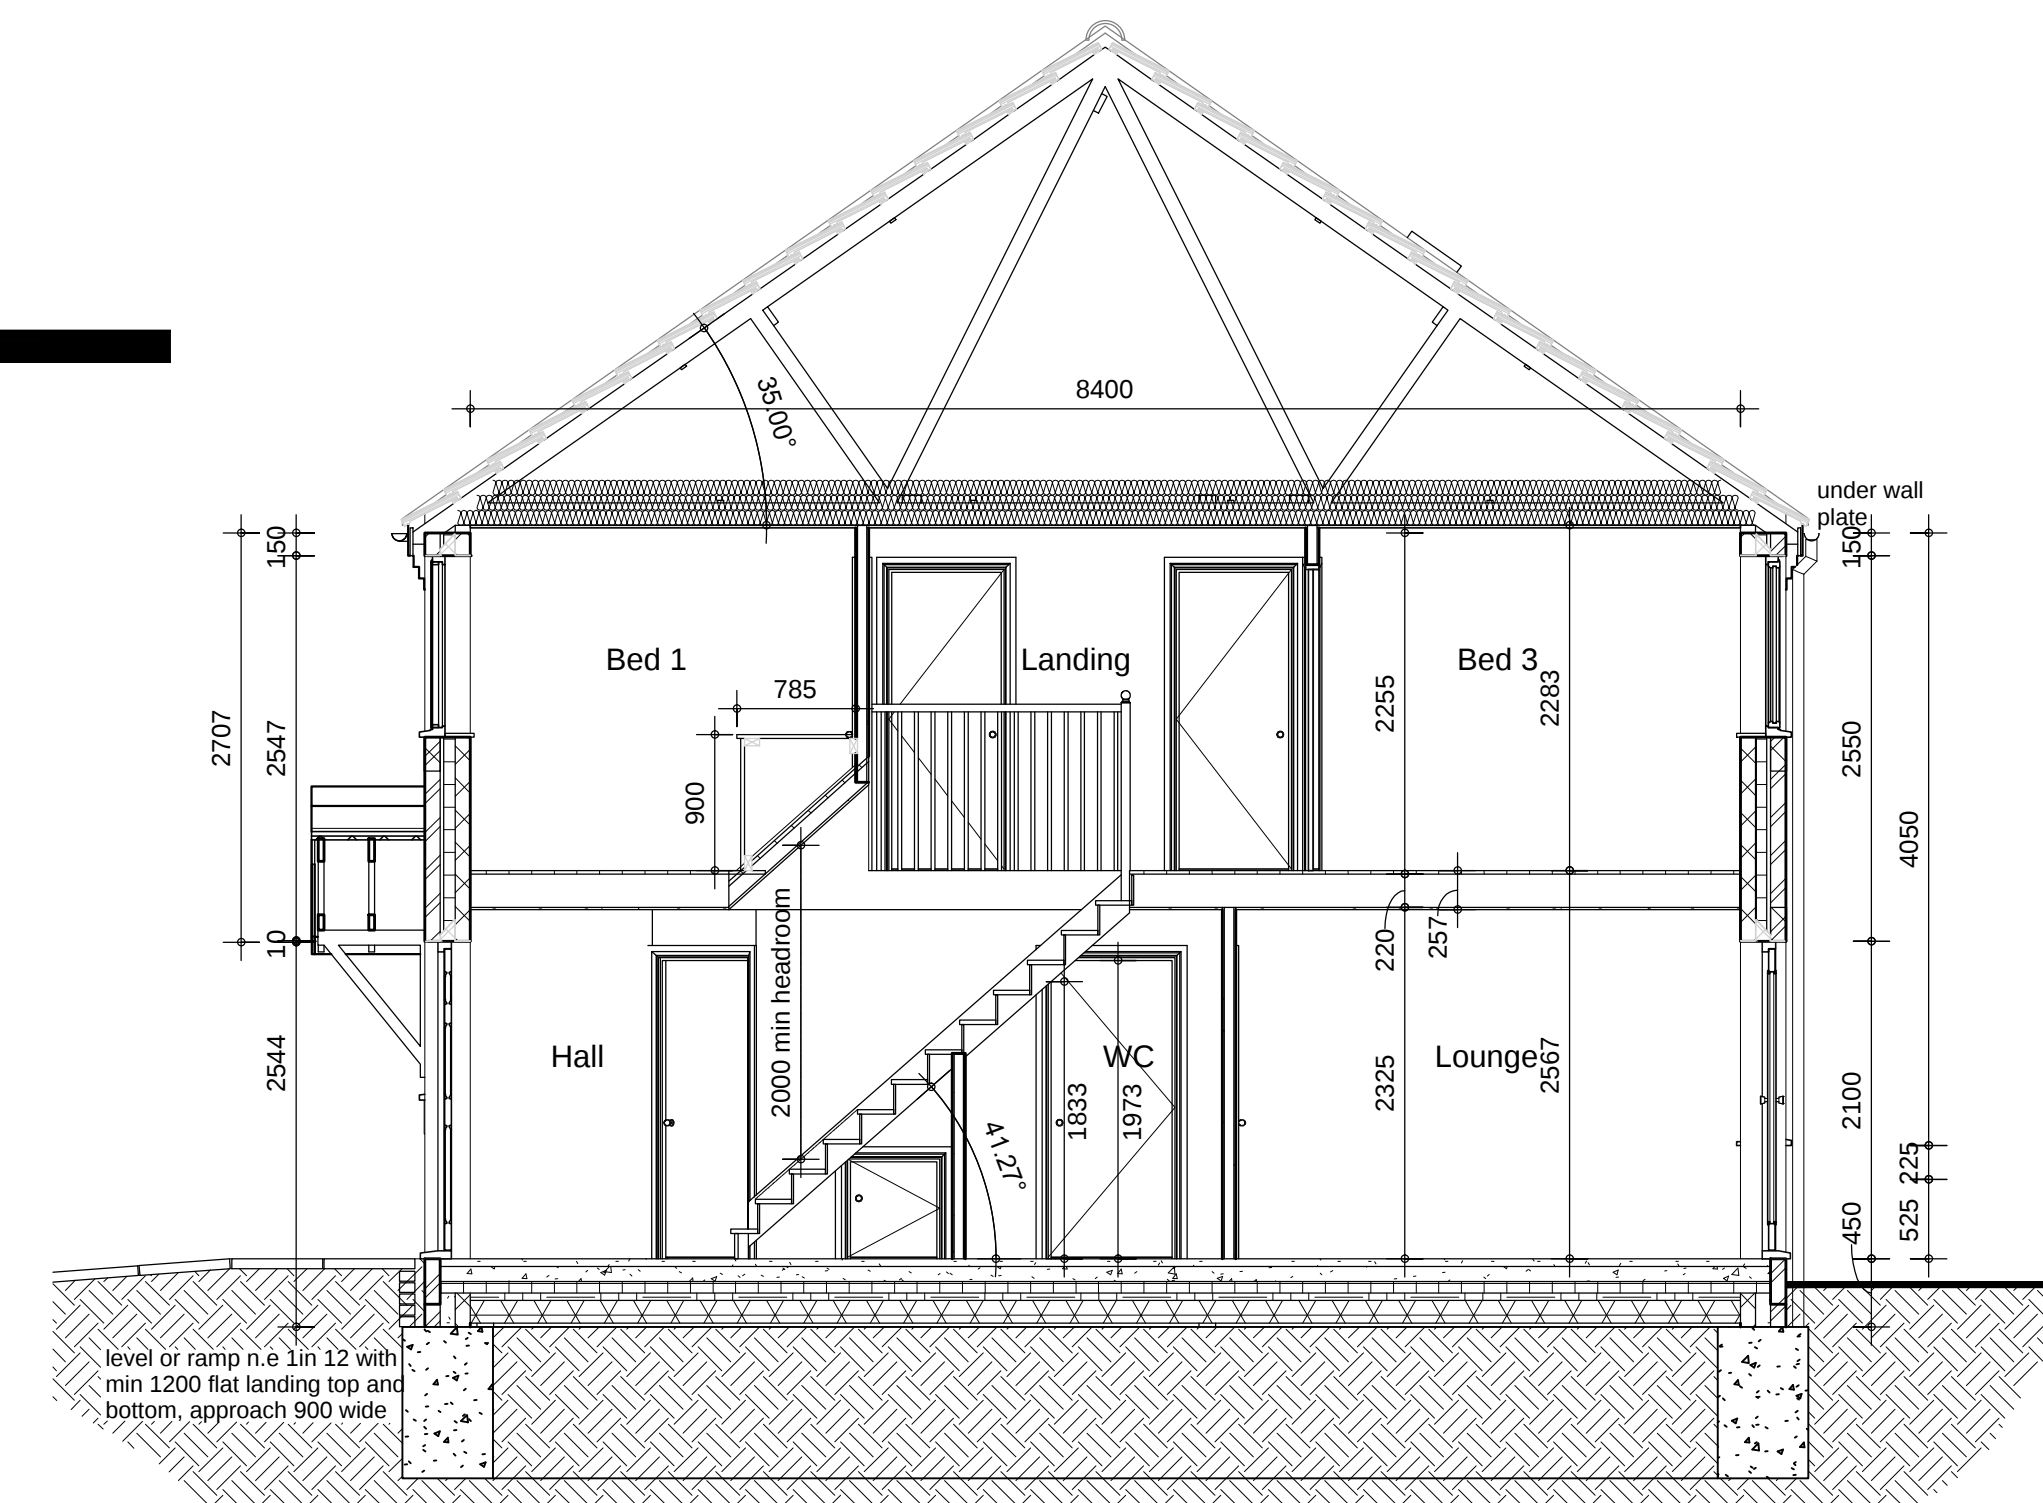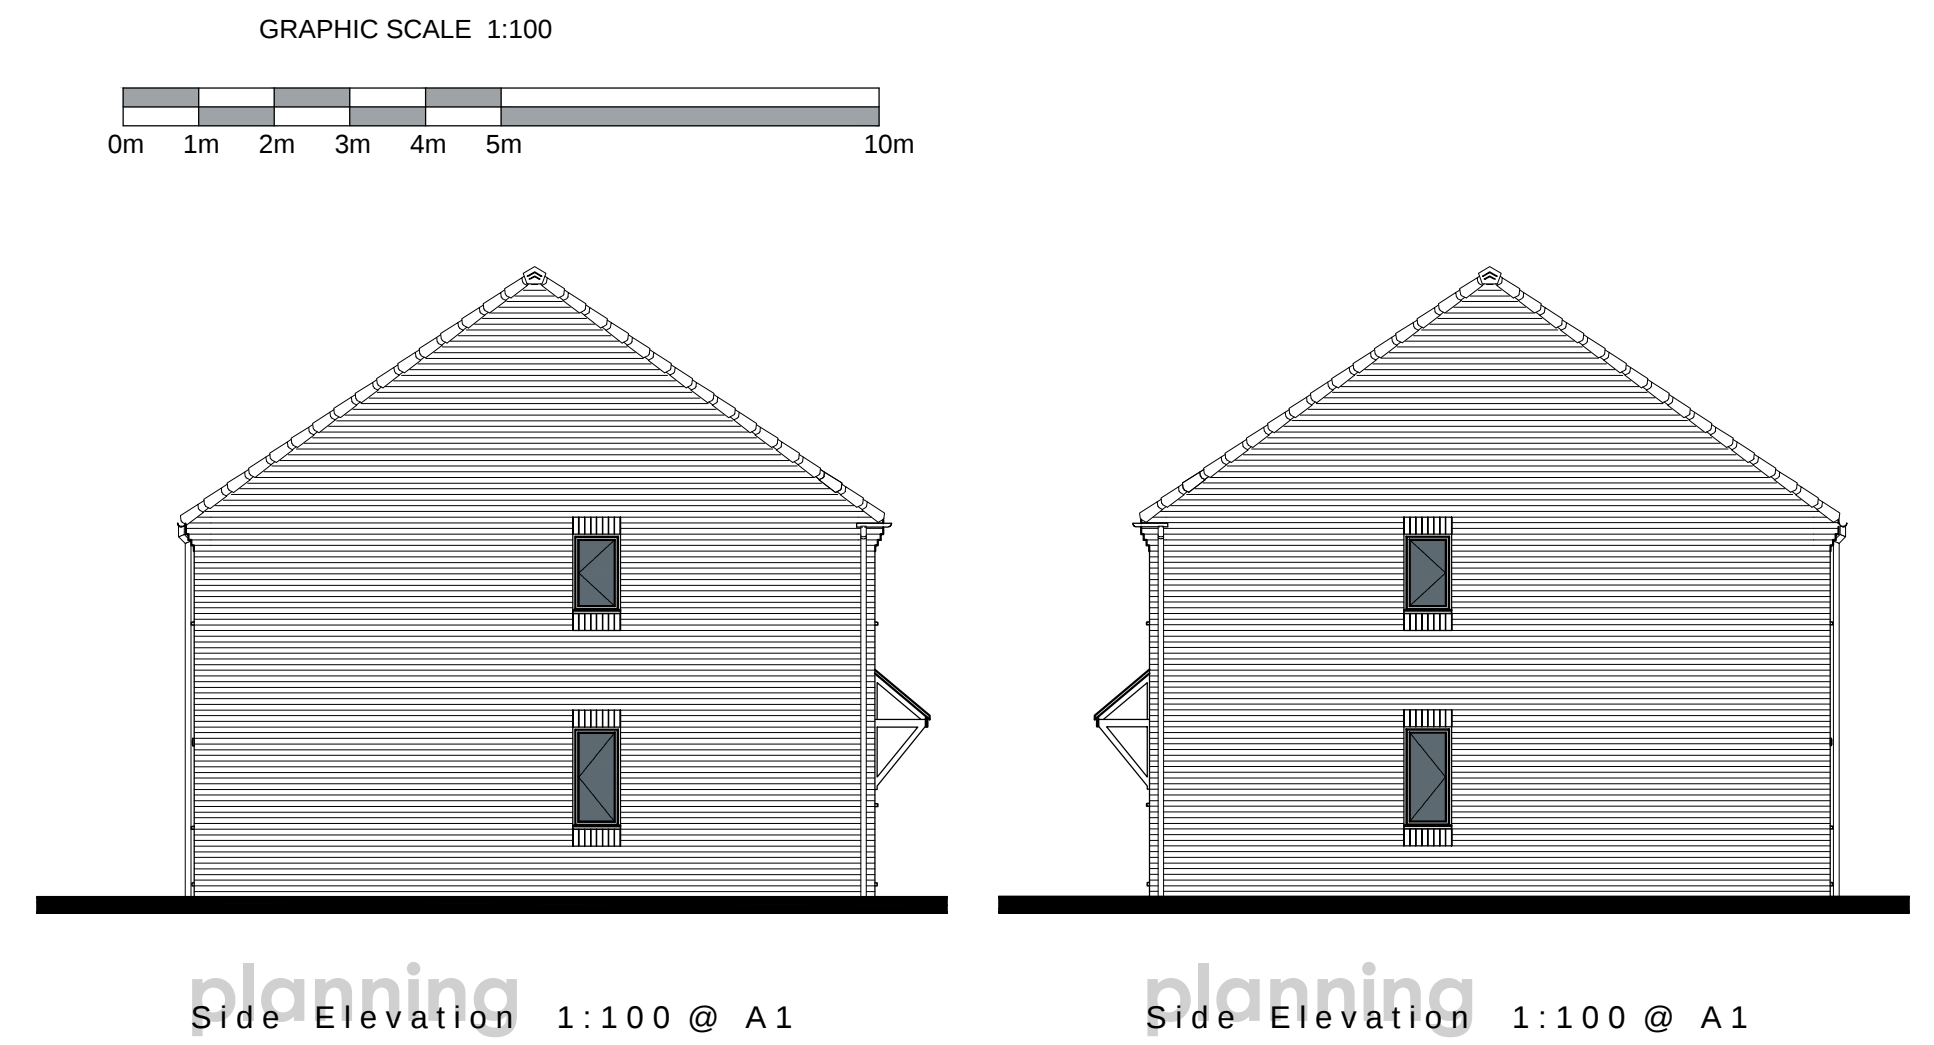

Typical Section 1:50 @ A1



A - Elevational style amended to Urban 21 15-12-2021

Client:	GLEESON HOMES & REGENERATION		
Project:	HOUSE TYPE DRAWING		
Title:	TYPE 301		
Scales:	1:50 & 1:100 @ A1	Cad ref :	
Drawn:	KRC	Checked:	Date: July 2021
Drawing no.	301	Rev.	a