



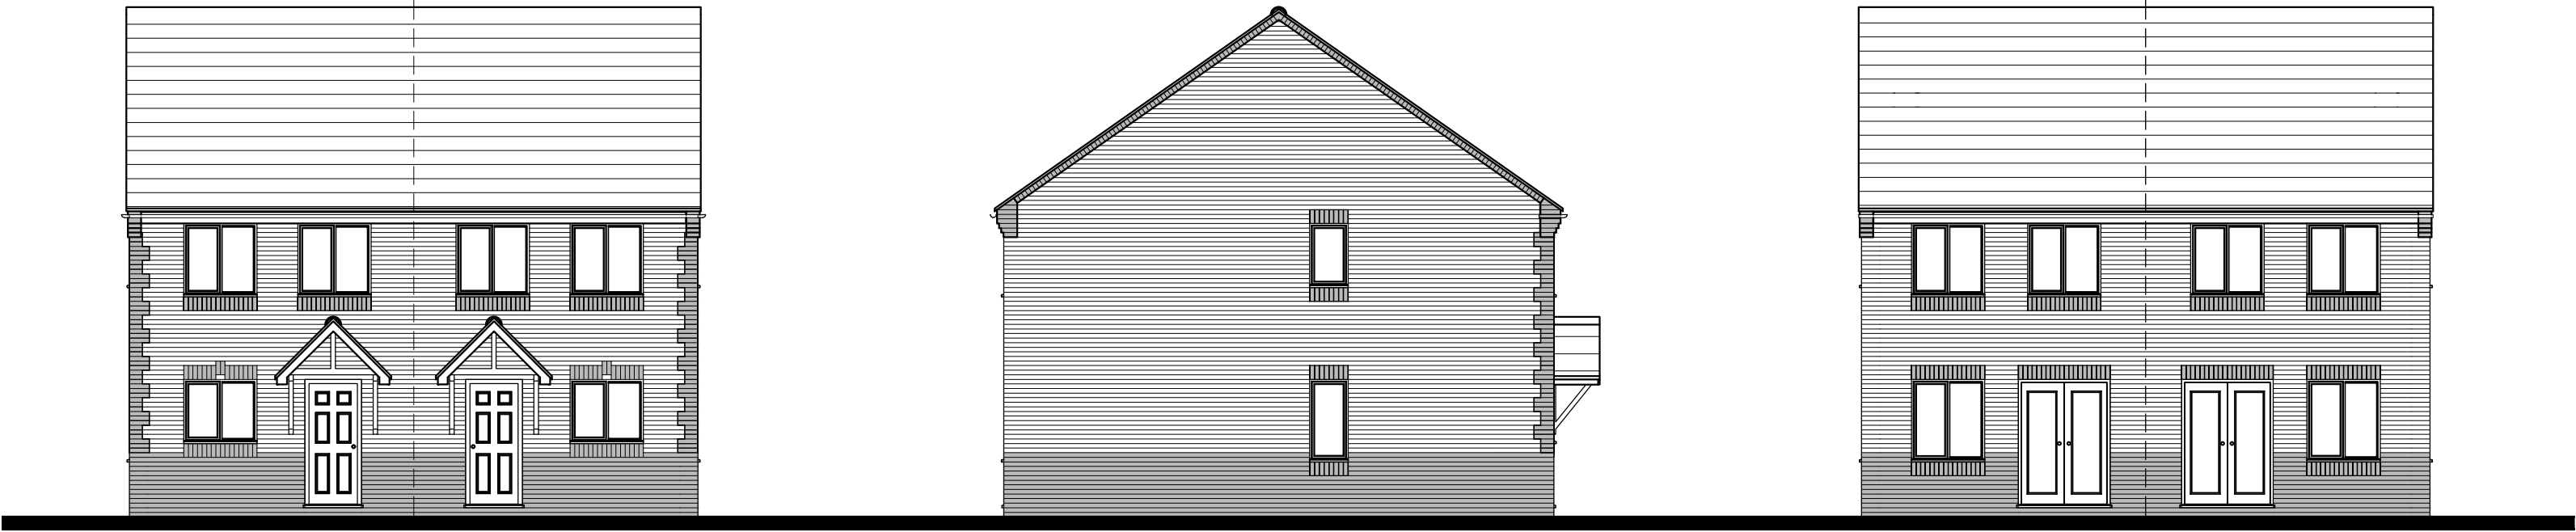

FRONT ELEVATION

SIDE ELEVATION


REAR ELEVATION

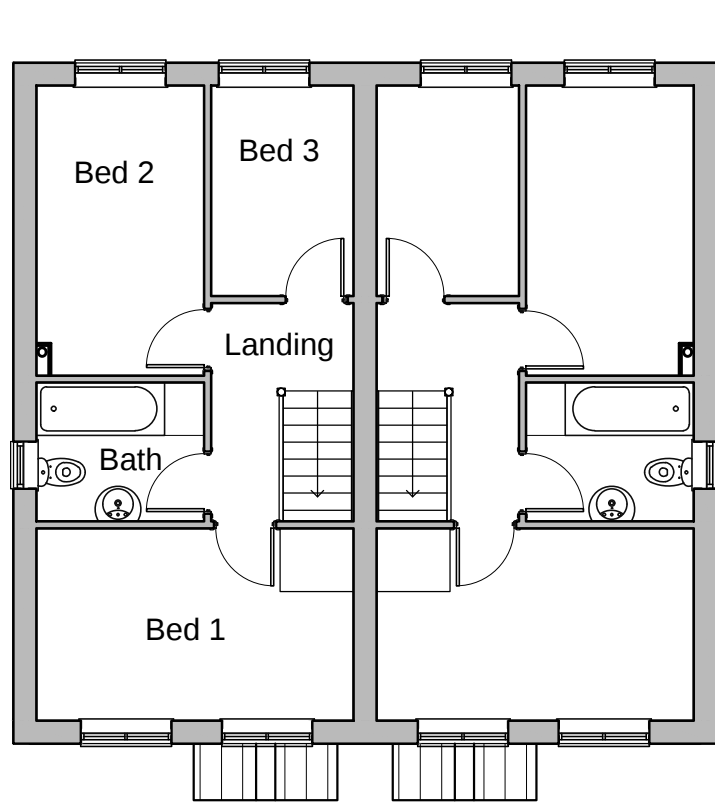


FIRST FLOOR PLAN



SIDE ELEVATION

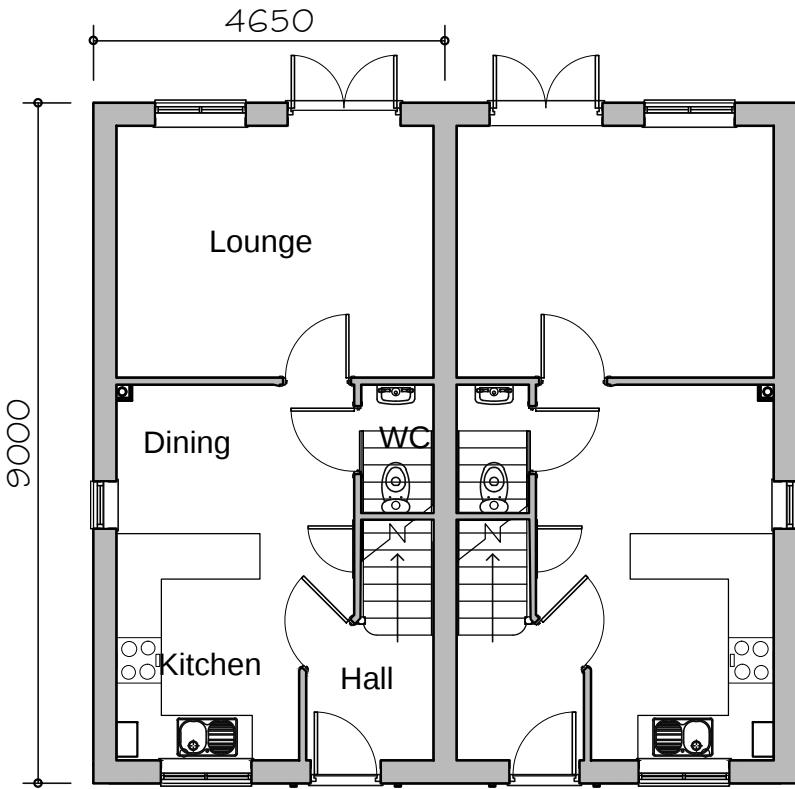

GROUND FLOOR PLAN

 

FLOOR AREA
70.56m², 759ft²

PLANNING
DRAWING

301 dwelling type

GLEESON
HOMES & REGENERATION

A. Type redesign.	11.02.11	Scale
B. Front door canopy revised.	23.03.11	1:100 at A2
C. Brickwork detailing, front door, option elevation	26.06.12	
D. Dimensions added	22.10.12	
E. Elevational styling revised.	20.09.13	
F. GF layout, rear window and patio door swapped.	06.12.13	Date
G. Based on latest Rev W working drawing	27.05.14	July.10
H. Based on latest Rev AH working drawing	10.06.19	
		Dwg No
		301/1H