




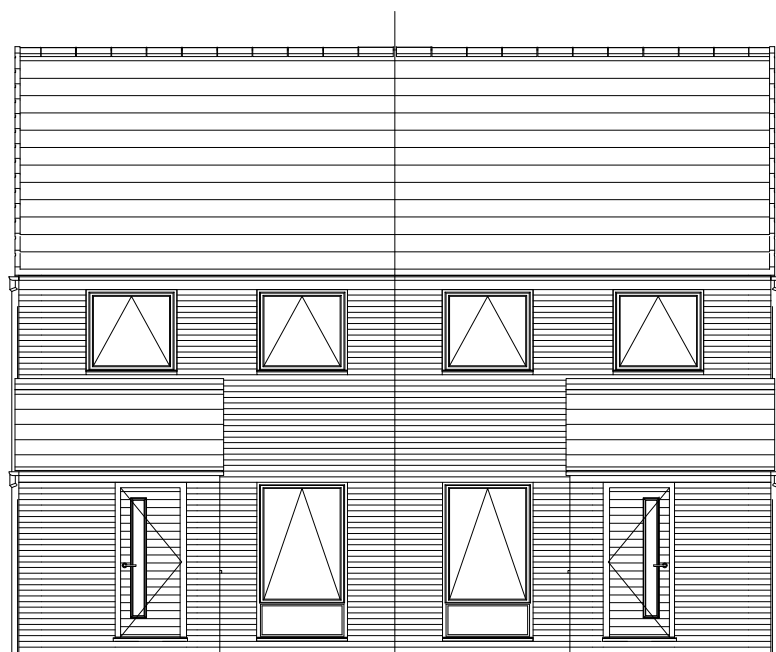


FRONT ELEVATION

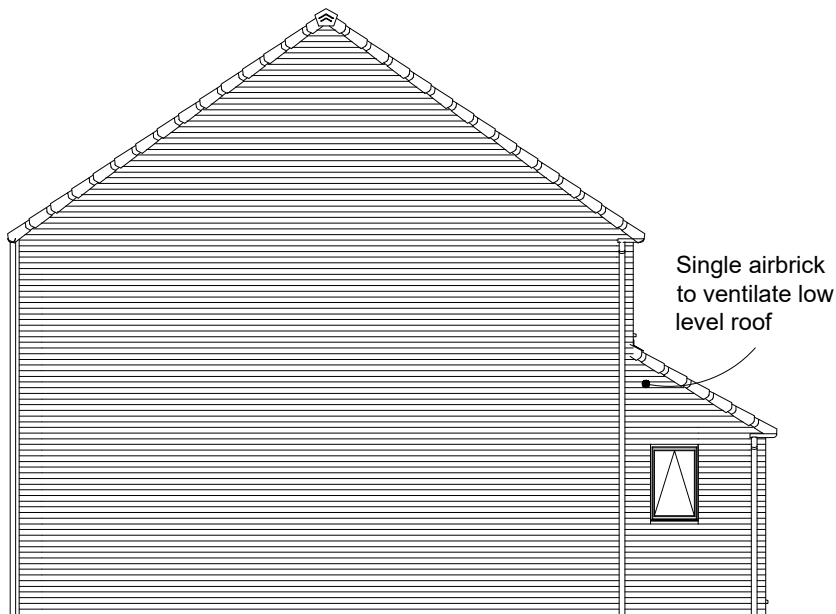

SIDE ELEVATION

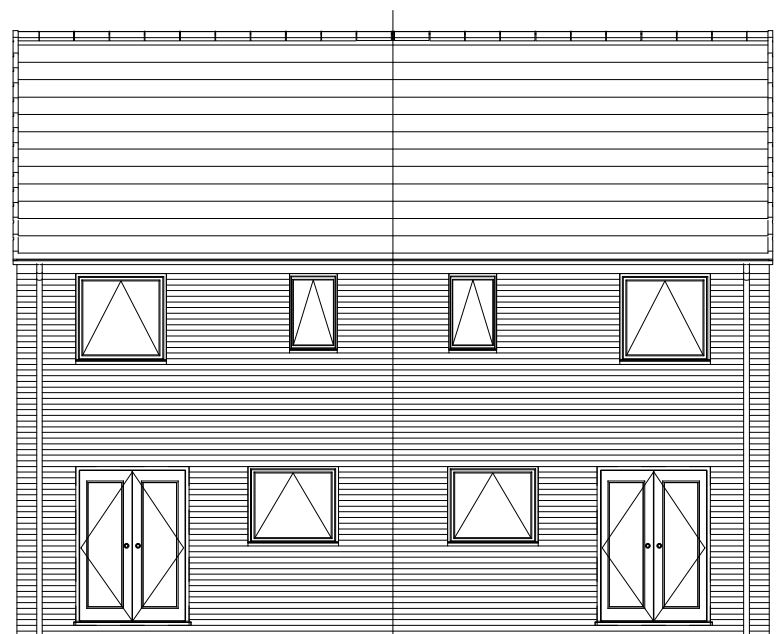

REAR ELEVATION

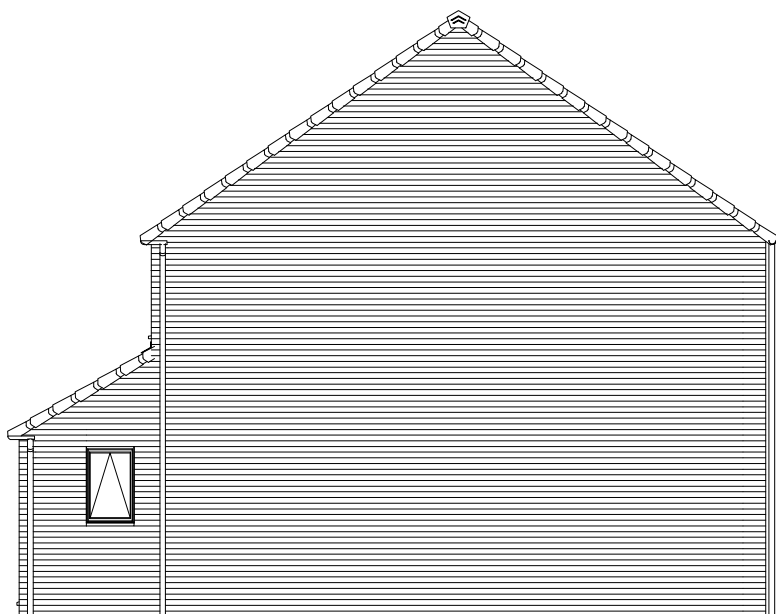

SIDE ELEVATION

- FEATURES
- * Flat profile roof tiles.
 - * Dry verge detail.
 - * Plain top hung casement windows.
 - * Modern main entrance door, with flat canopy over
 - * Horizontal panel garage door
 - * Dark brick below DPC

C01	Issued for construction	21.05.21
P01	Initial issue	08.04.21
Rev.	Comments	Date

gleeson

Gleeson Homes (Head Office)
Unit 5, Europa Court | Sheffield Business Park | Sheffield |
South Yorkshire | S9 1XE

01142 612900

www.gleesonhomes.co.uk

Project:
303 House Type
Contemporary

Title:
Elevations

Scale: 1:100 @ A3	Date: 08.04.21	Drawn: JJ	Checked: DR
----------------------	-------------------	--------------	----------------

Drawing No: 21-303-C-0301	Revision: C01
------------------------------	------------------