



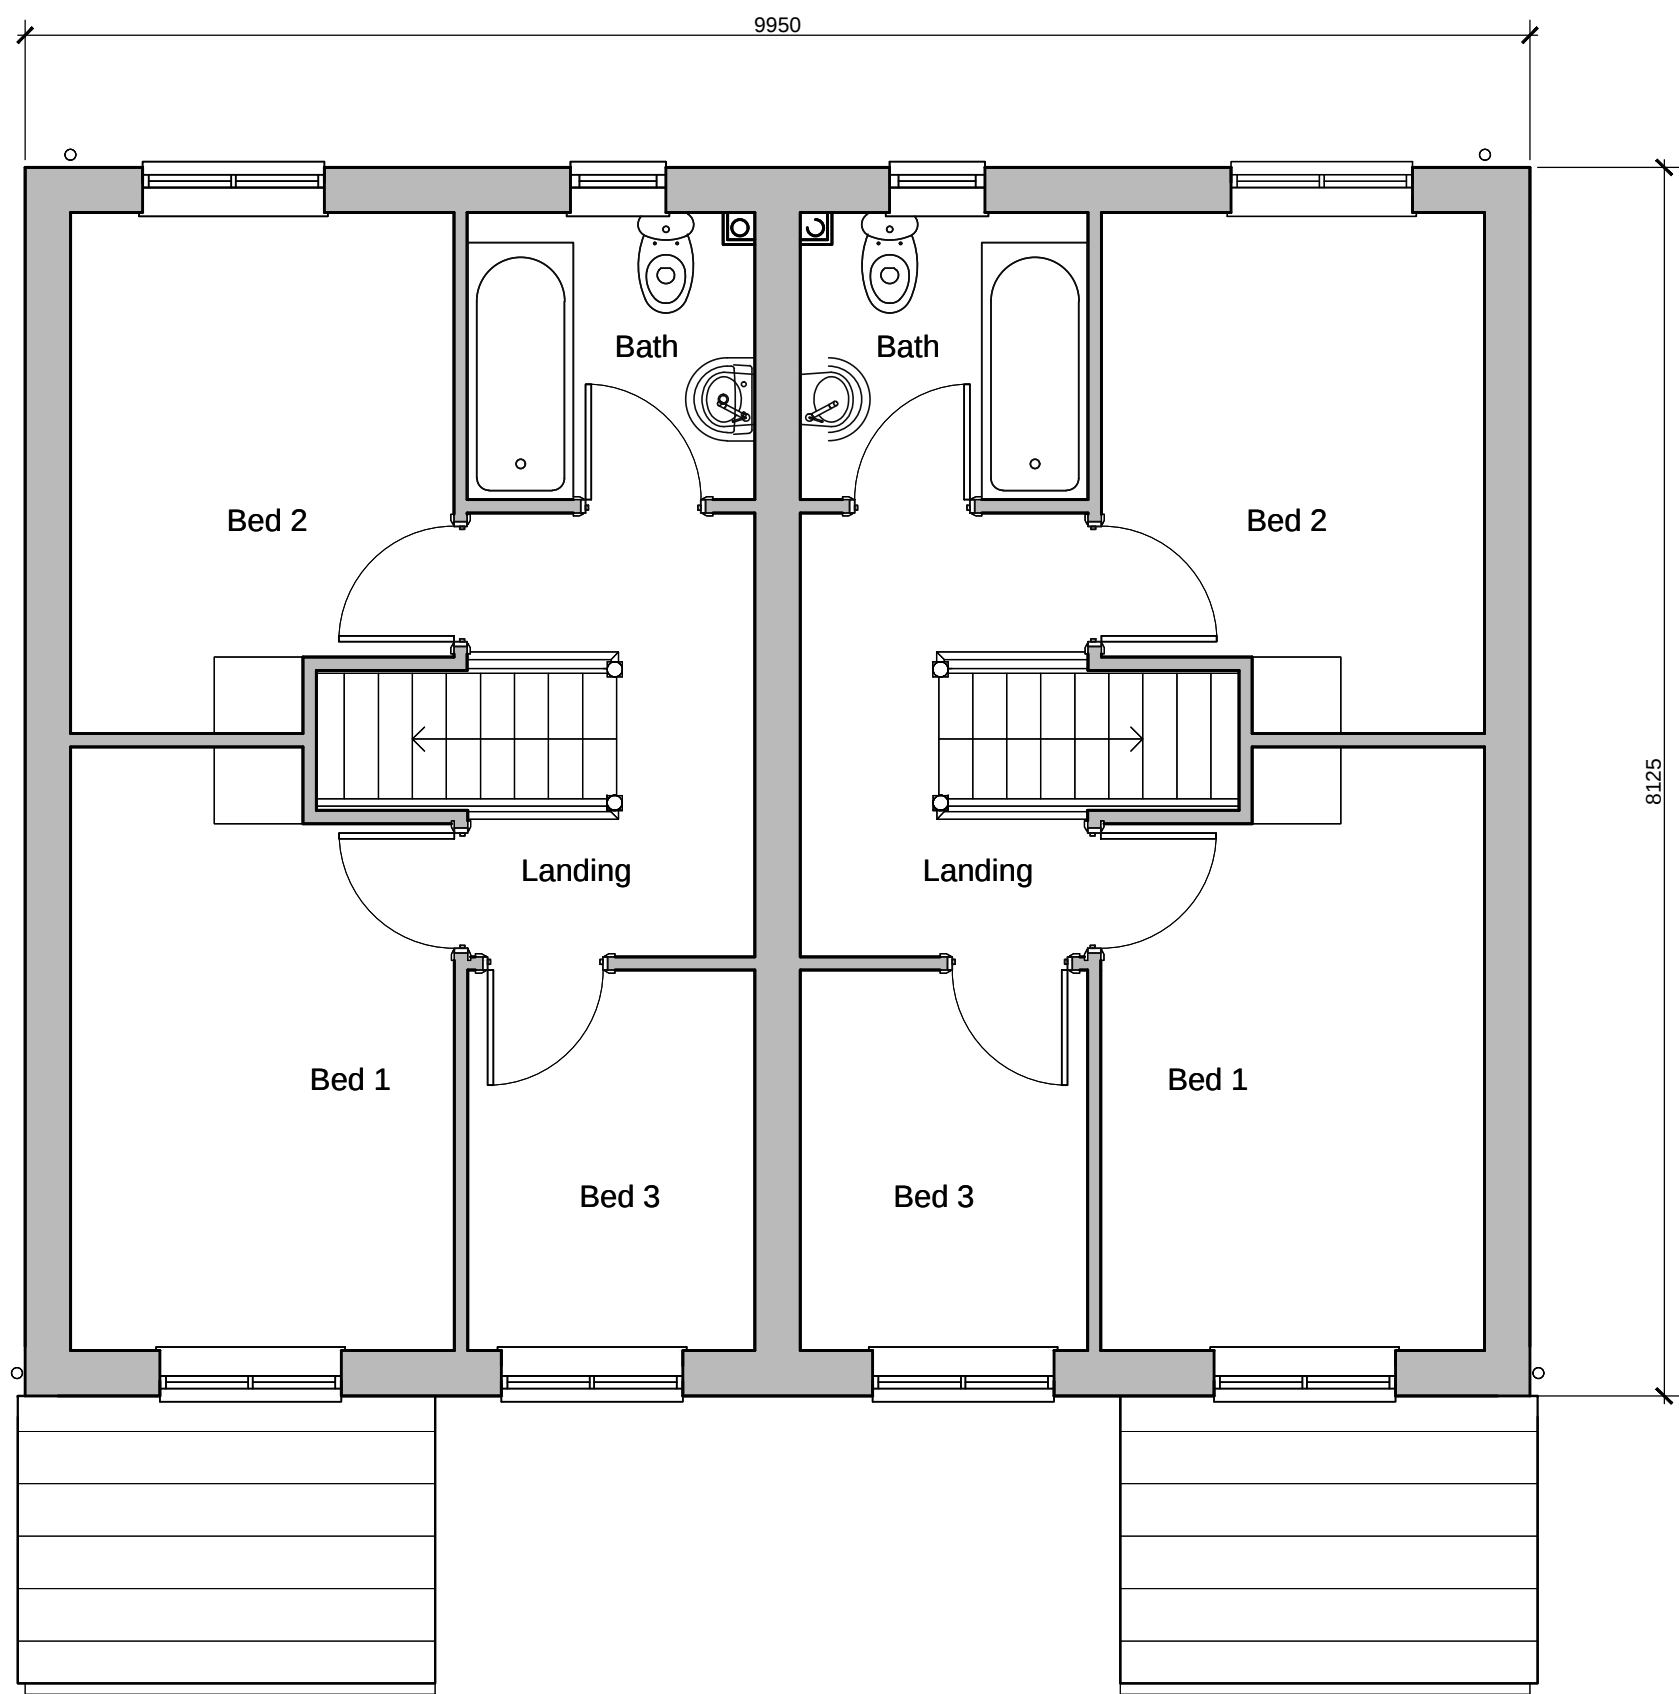


First Floor Plan Layout 1:50 @ A1

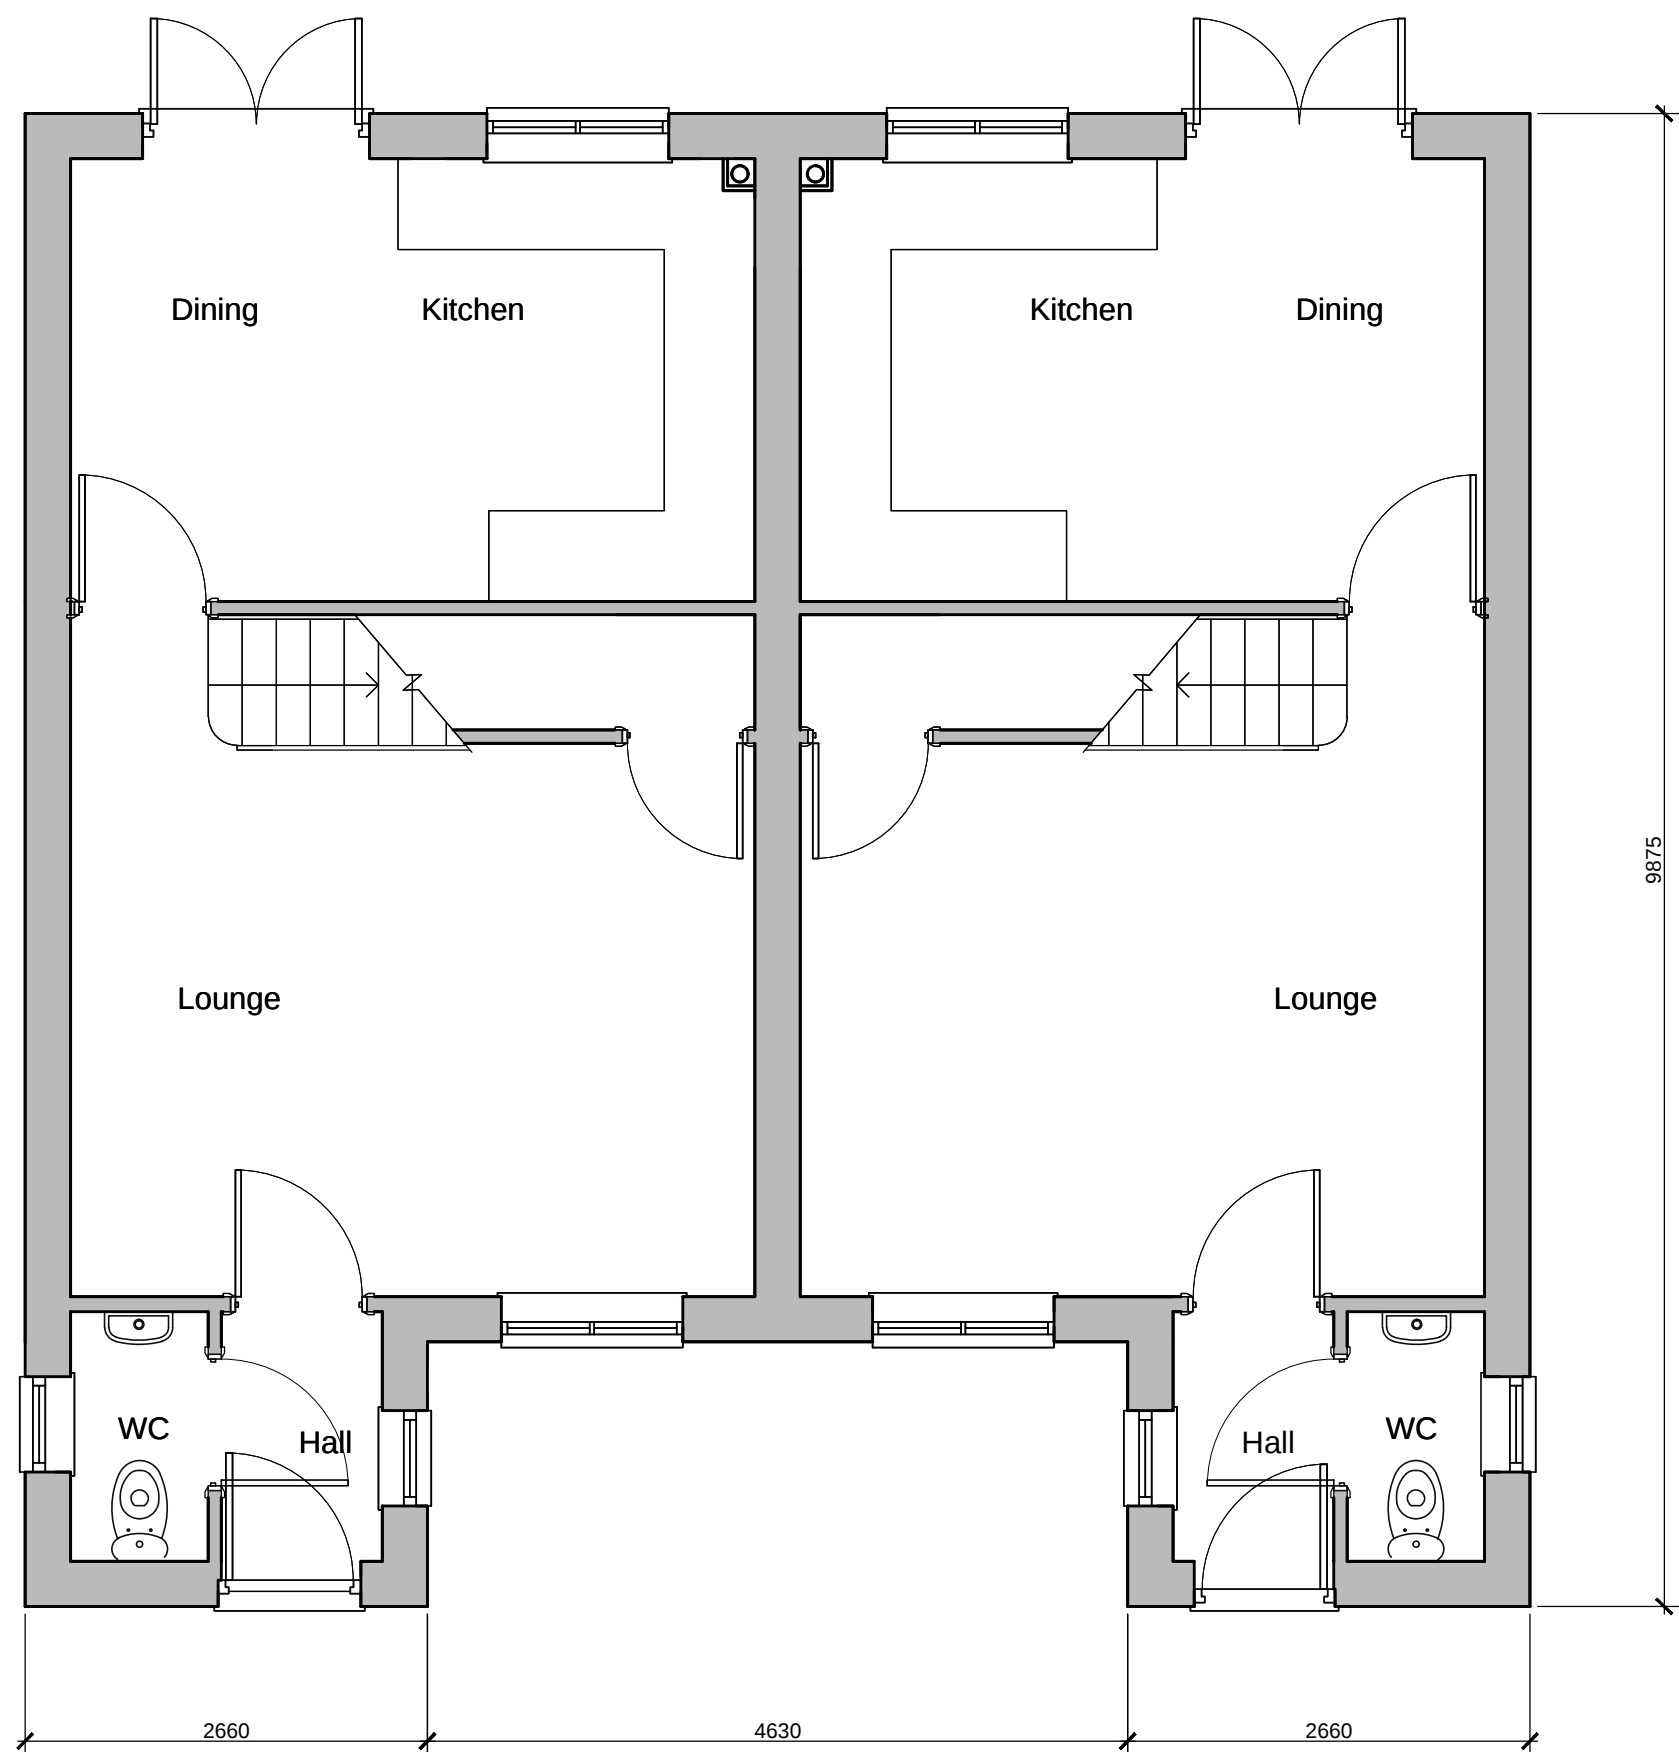

Ground Floor Plan Layout 1:50 @ A1




Front Elevation 1:50 @ A1

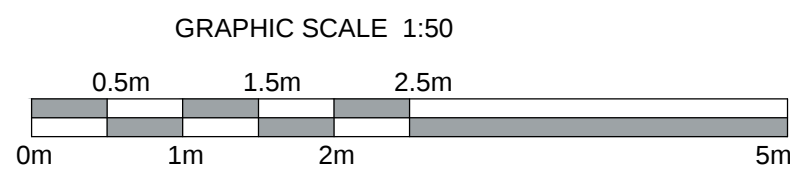

A - Elevational style amended to Urban 21 15-12-2021




Rear Elevation 1:50 @ A1

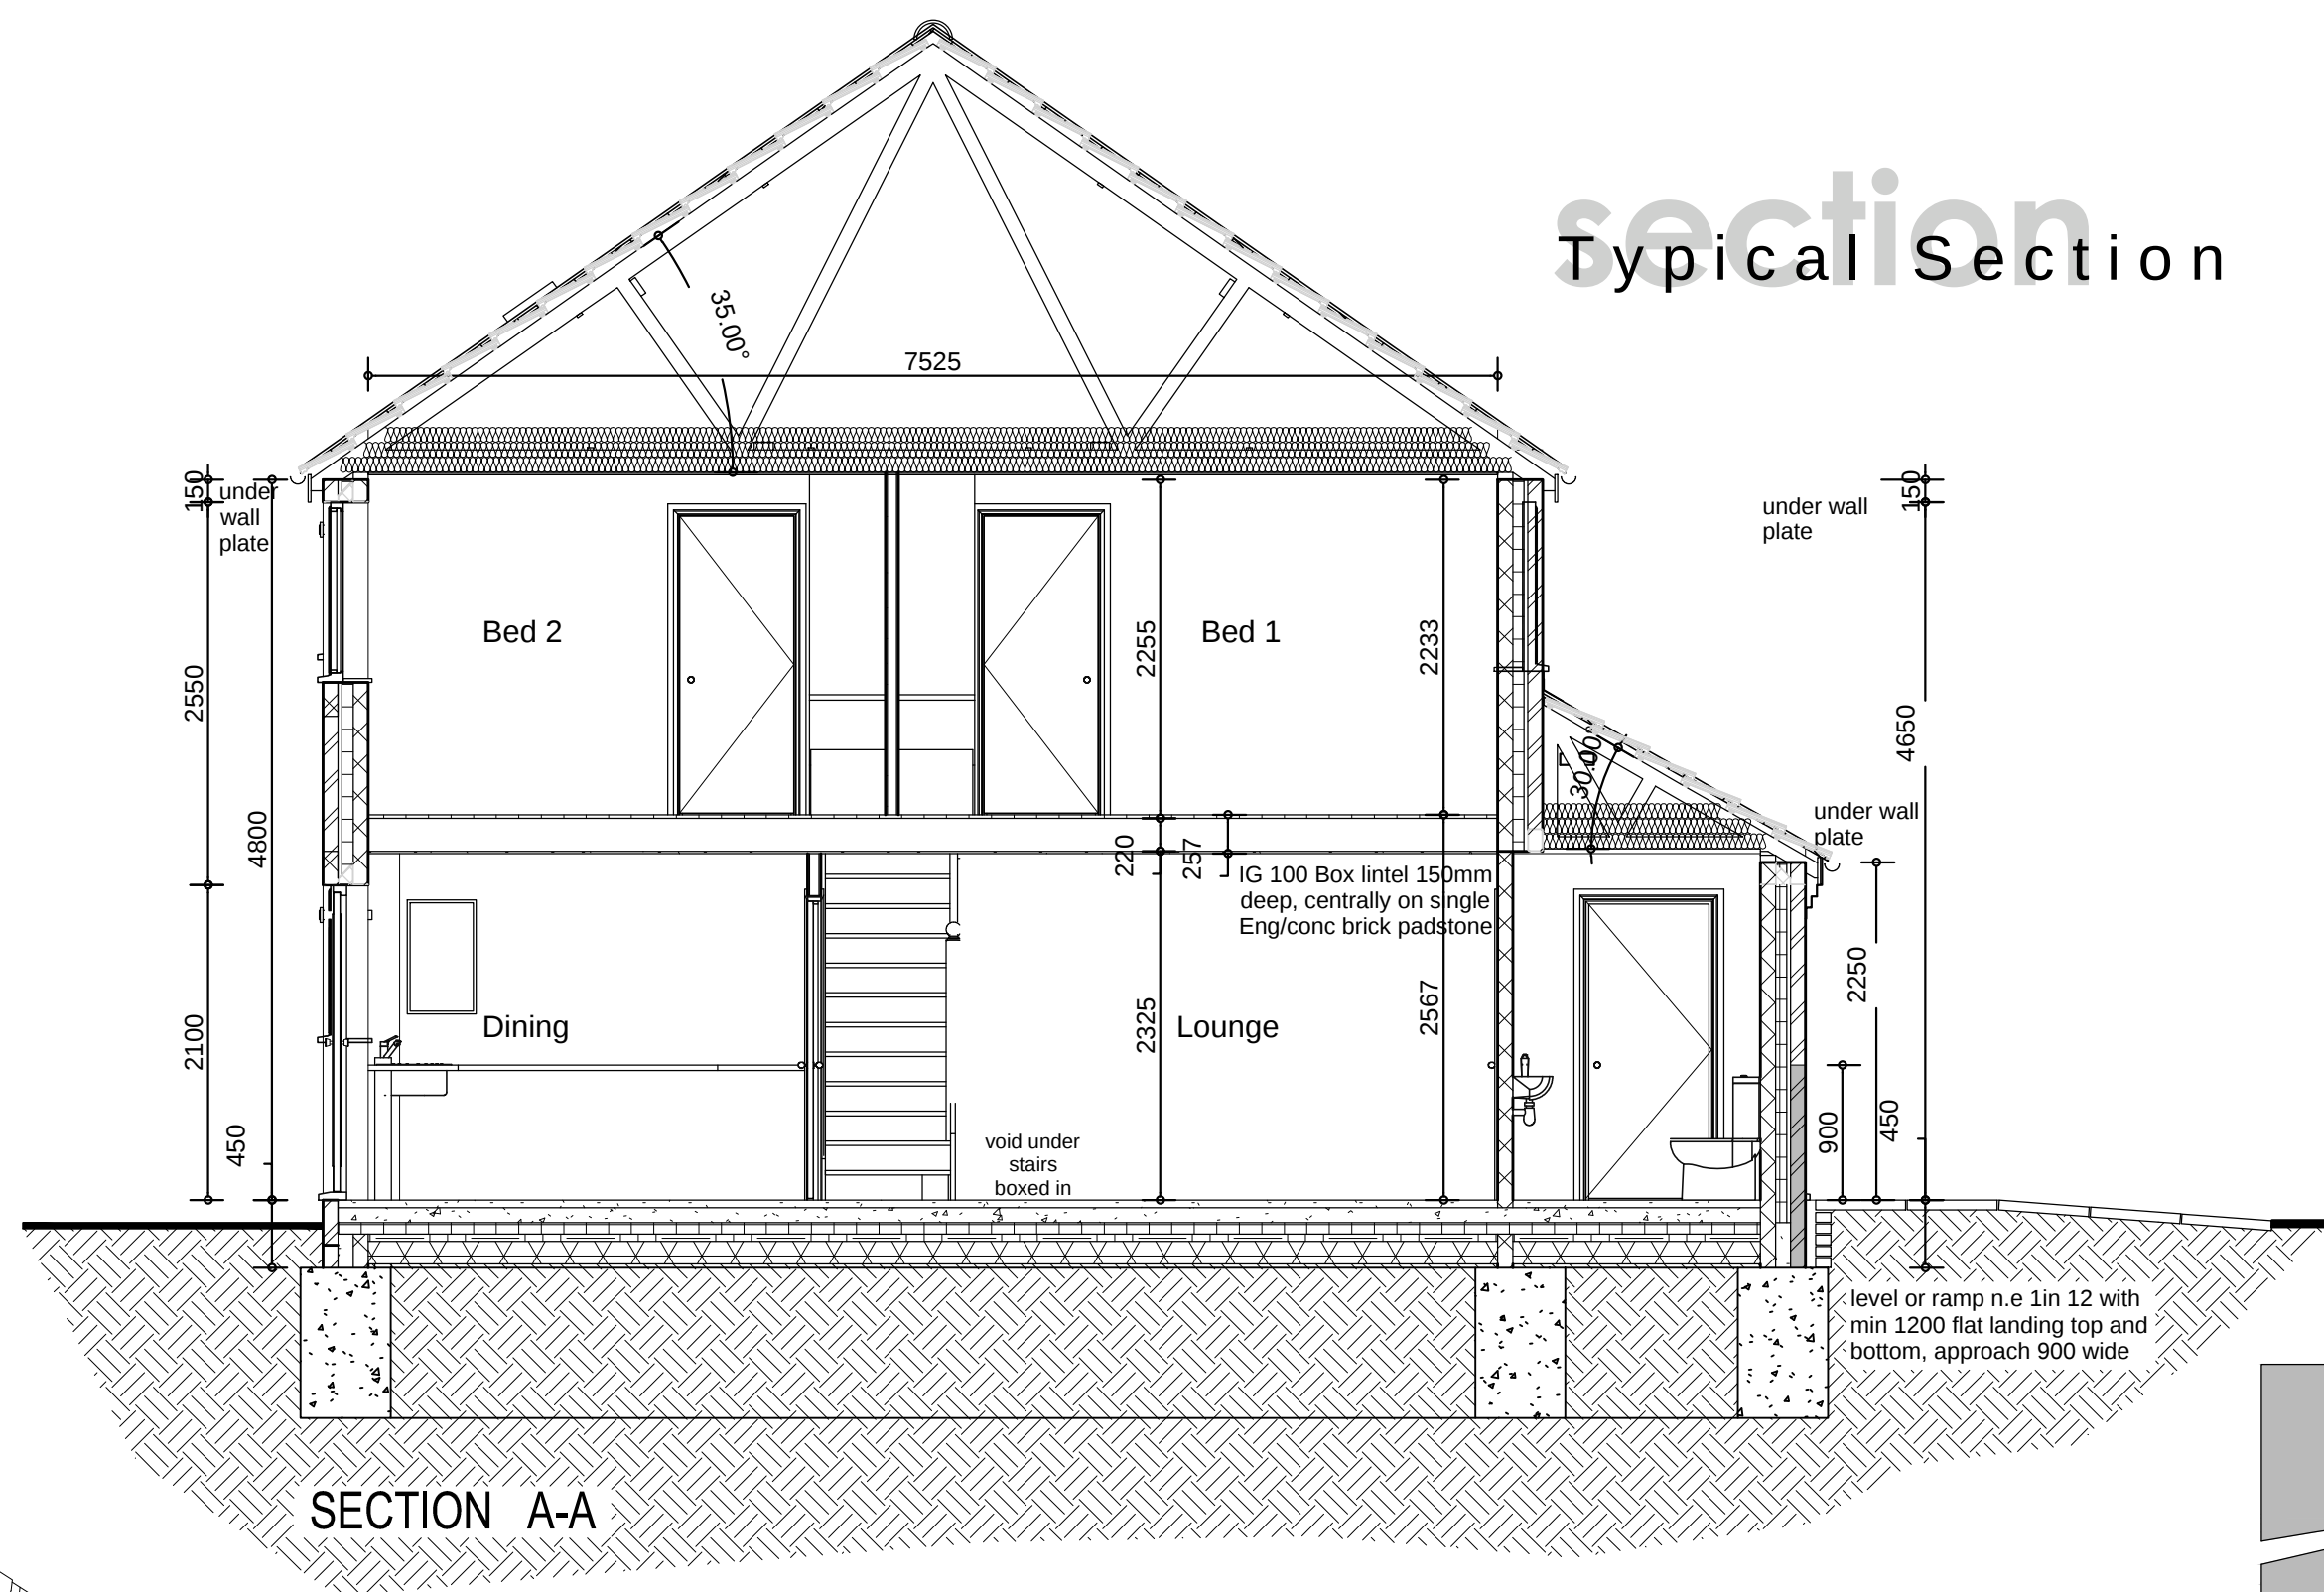

Typical Section 1:50 @ A1



Side Elevation 1:50 @ A1

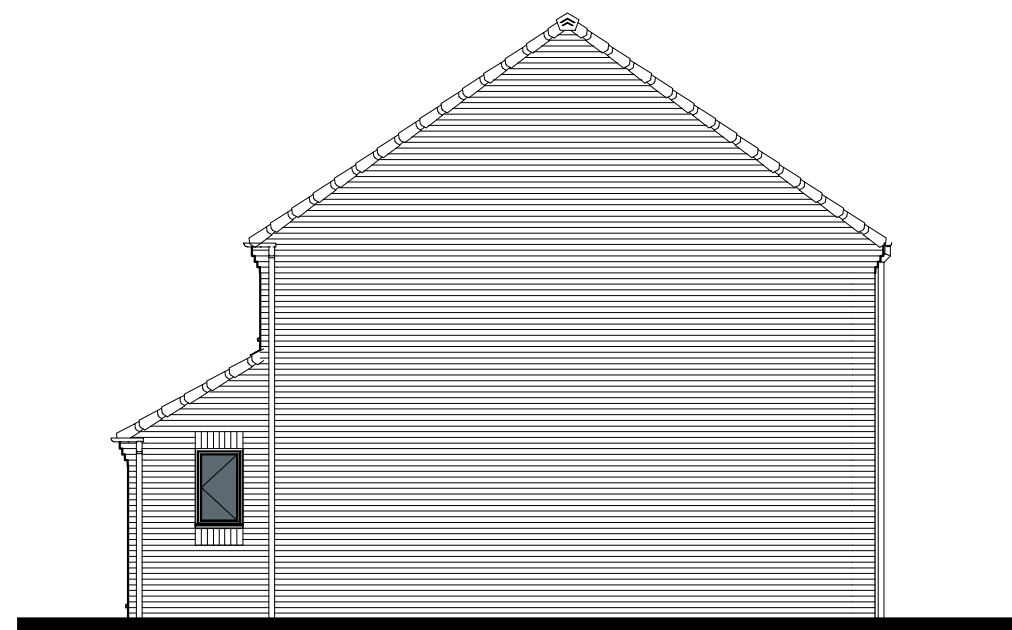

Side Elevation 1:100 @ A1



Client:	GLEESON HOMES & REGENERATION		
Project:	HOUSE TYPE DRAWING		
Title:	TYPE 303		
Scales:	1:50 @ A1	Cad ref:	
Drawn:	KRC	Checked:	Date: Dec 2021
Drawing no.	303	Rev. a	