





INTERNAL HIDDEN  
GUTTER SYSTEM

35604

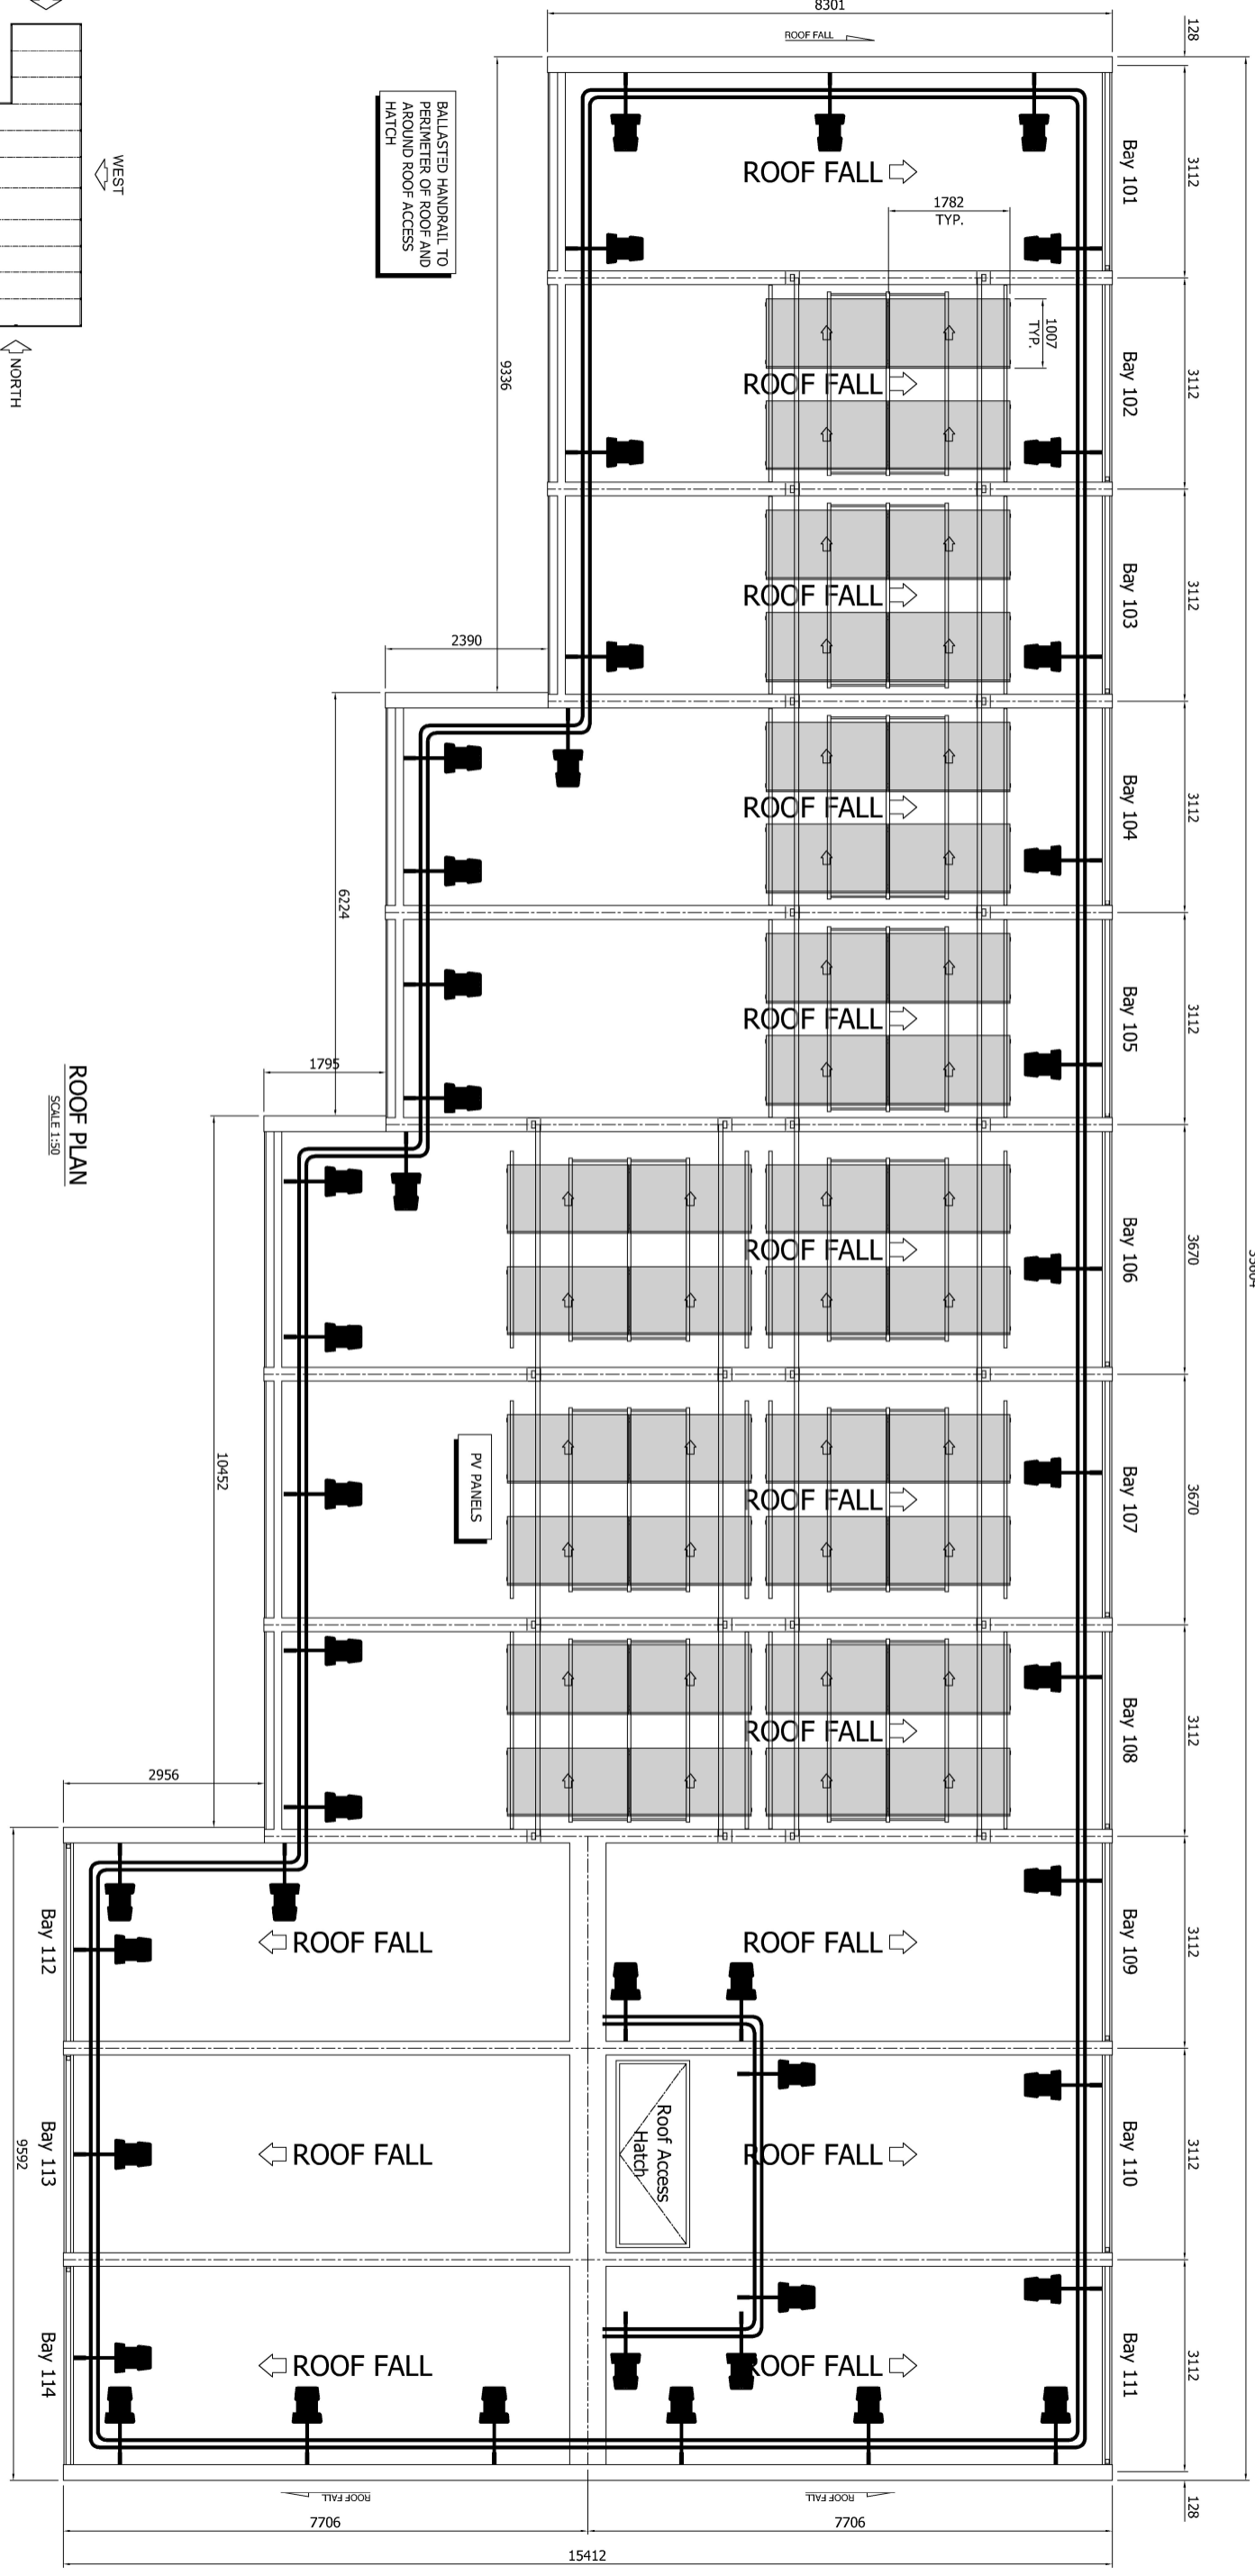

ROOF PLAN  
SCALE 1:50

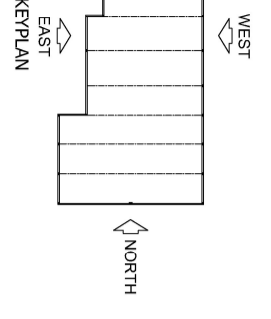

ISSUED FOR PLANNING APPROVAL  
Mod. C  
Date : 08.12.2023

ISSUED FOR PLANNING APPROVAL  
Mod. B  
Date : 30.11.2023

ISSUED FOR PLANNING APPROVAL  
Mod. A  
Date : 14.11.2023

Security Class

Project No. 35/10512  
Building No. -  
Site/Location SELFIELD  
Department CS&A  
Discipline/Type A05  
Designer -  
Scale 1:50  
Contract No. -  
Drawing/CM Category GEN



SEAP BUILDING, CALDER  
WELFARE & OFFICE ACCOMMODATION  
ROOF PLAN

Dwg. No. 1 BE 3138541

Security Class

Mod. C

REFERENCE DRAWINGS:

3138539	SITE PLAN	3138543	SECTIONS THRU
3138540	TOPOGRAPHICAL SURVEY	3138544	GROUND FLOOR PLAN
3138542	ELEVATIONS	3138545	FIRST FLOOR PLAN