



REFERENCE DRAWINGS:

3138539	SITE PLAN	3138542	ELEVATIONS
3138540	TOPOGRAPHICAL SURVEY	3138543	SECTIONS THRO'
3138541	ROOF PLAN	3138545	FIRST FLOOR PLAN

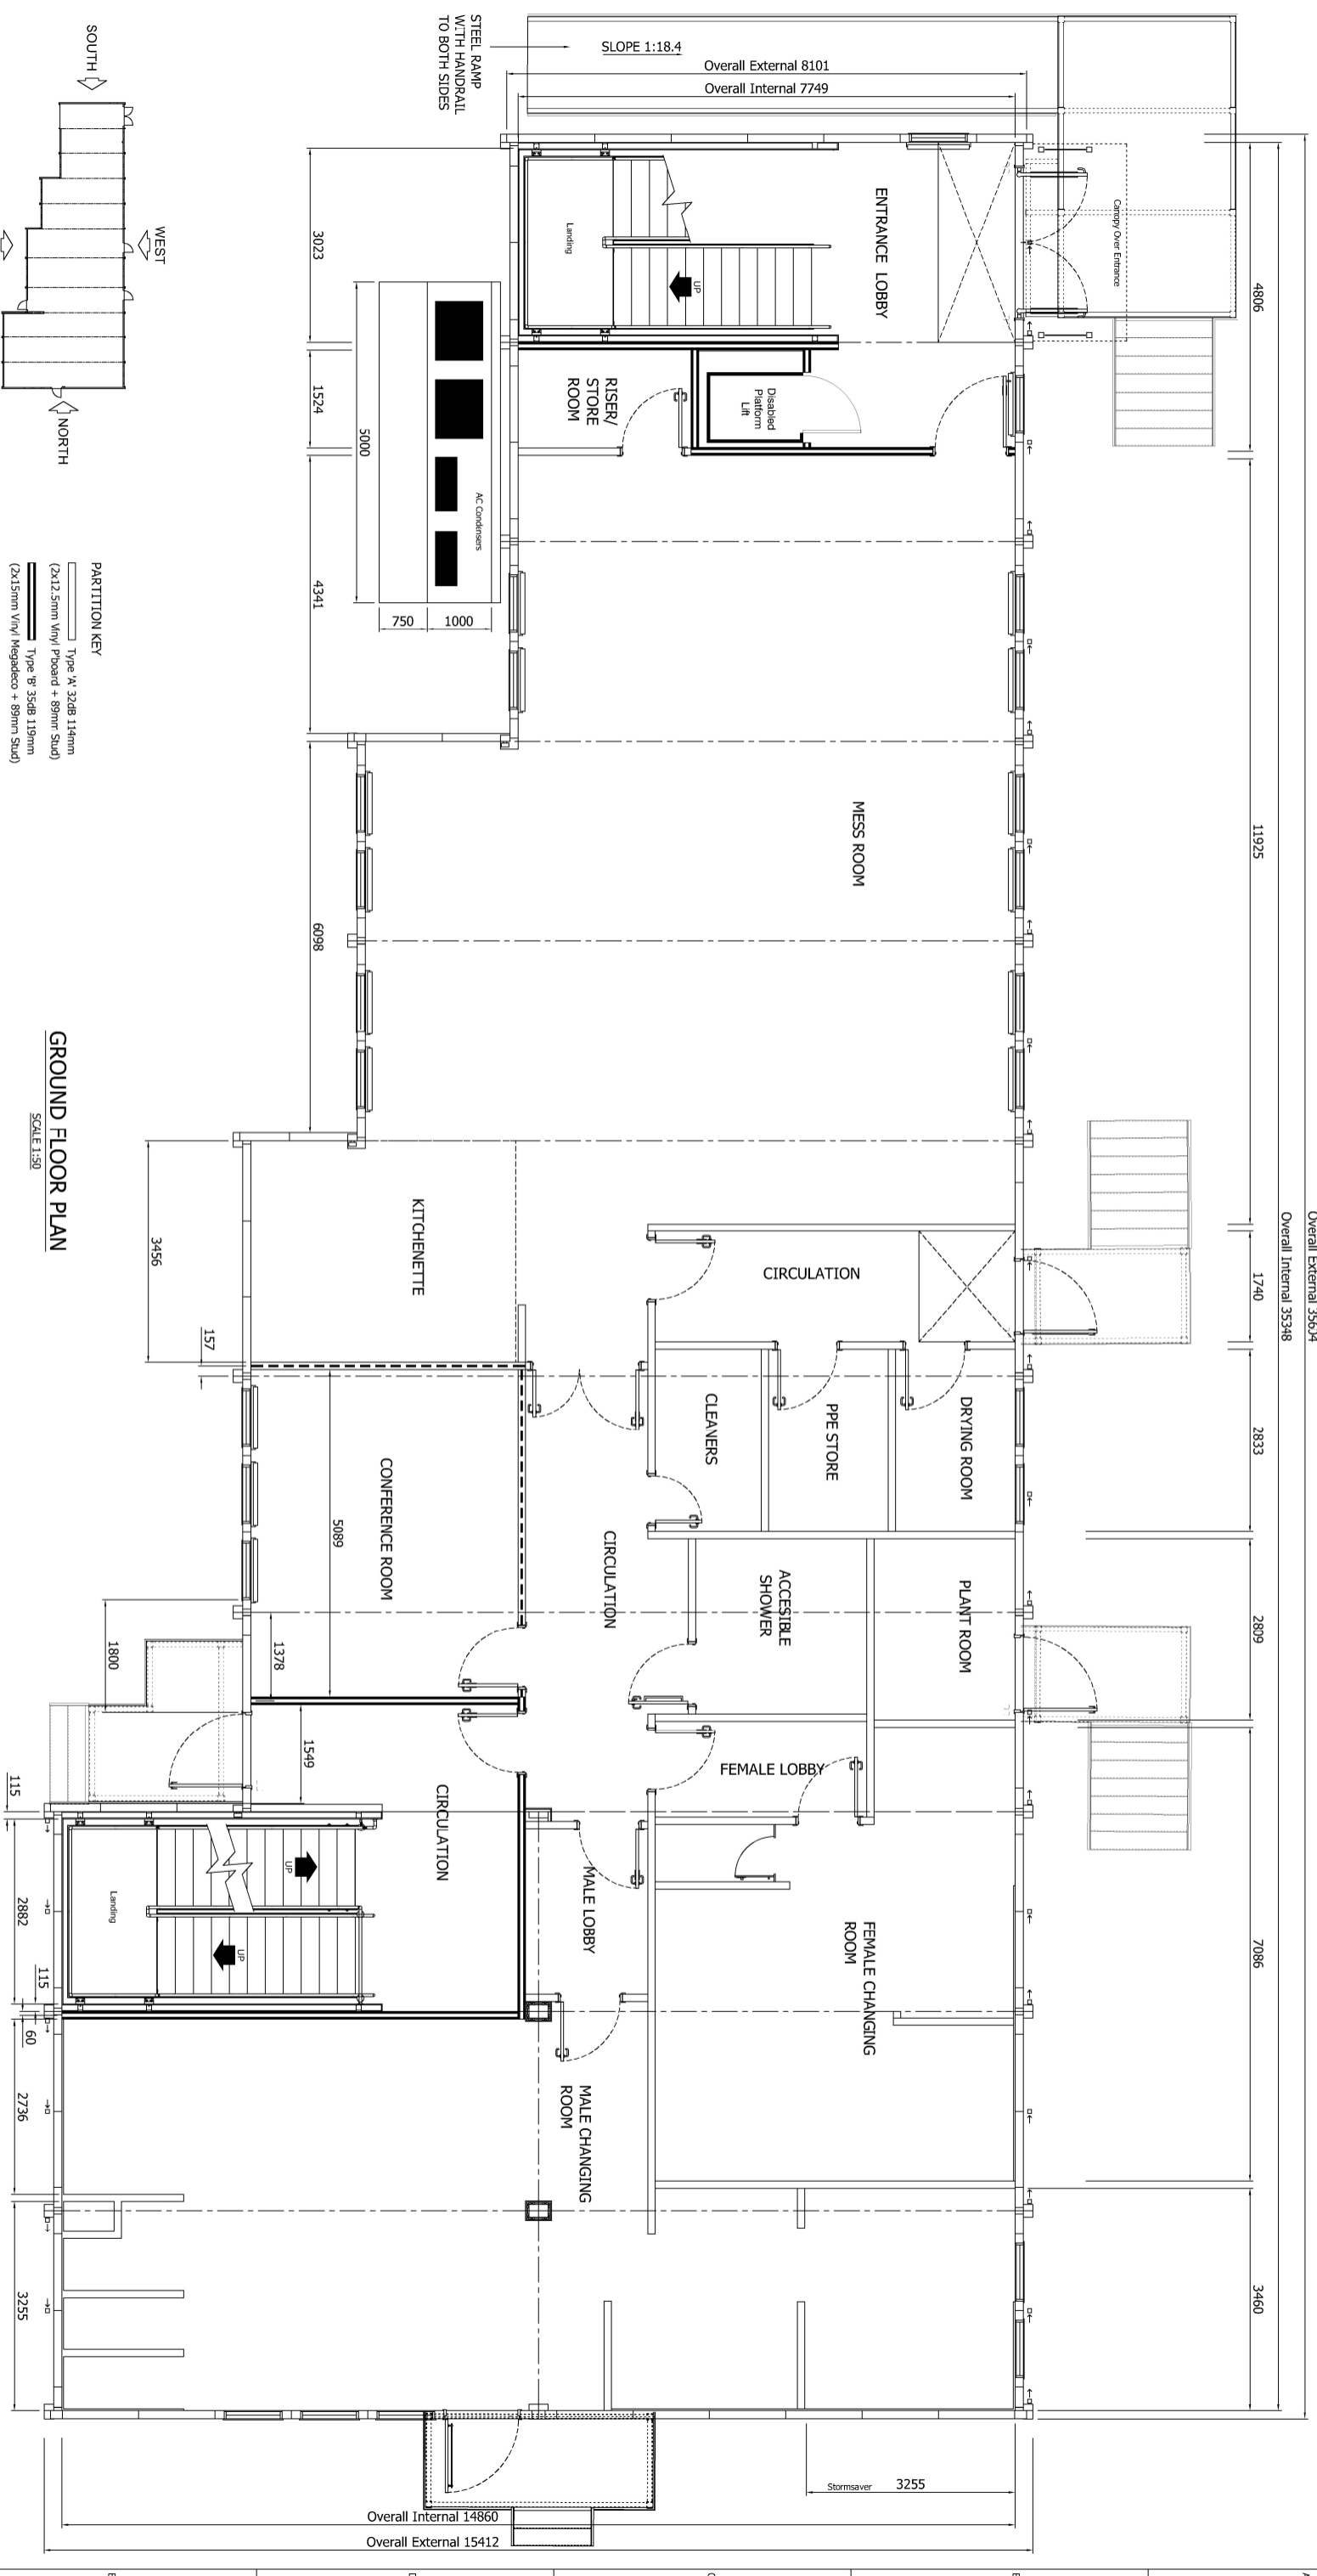

PARTITION KEY

	Type 'A' 32dB 114mm (2x12.5mm Vinyl Plyboard + 89mm Stud)
	Type 'B' 35dB 119mm (2x15mm Vinyl Megadeco + 89mm Stud)
	Type 'C' 37dB 114mm (2x12.5mm Vinyl Plyboard + 89mm Stud + Insul)

 

GROUND FLOOR PLAN
SCALE 1:50

ISSUED FOR PLANNING APPROVAL	Mod. C	Date : 08.12.2023	ISSUED FOR PLANNING APPROVAL	Mod. B	Date : 30.11.2023	ISSUED FOR PLANNING APPROVAL	Mod. A	Date : 14.11.2023	Security Class
------------------------------	--------	-------------------	------------------------------	--------	-------------------	------------------------------	--------	-------------------	----------------

Name	Drawn	Checked	Lvl.	Approved	Name	Drawn	Checked	Lvl.	Approved	Name	Drawn	Checked	Lvl.	Approved	Signature	2	3	4	5	6	7	8
Signature					Signature					Signature												

Project No.	35 / 10512	System No.	-
Building No.	-	Plant Area	-
Site/Location	SELLFIELD	Plant Title	-
Department	CS&A	Plant Item No.	-
Discipline/Type	A05		
Designer	-	Client's Drg. No.	-
Scale	1:50	Client's Prof. No.	-
Contract No.	-		
Drawing/CA Category	GEN		

SEAP BUILDING, CALDER	Mod. C
WELFARE & OFFICE ACCOMMODATION	
PLAN LAYOUT - GROUND FLOOR	
Drg. No. 1 BE 3138544	
Security Class	

71F002.N. AutoCAD, 07.16