




REFERENCE DRAWINGS:
 313850 SITE PLAN
 313851 TOPOGRAPHICAL SURVEY
 313852 KITCHEN PLAN
 313853 SECTIONS/HHO
 313854 GROUND FLOOR PLAN
 313855 ELEVATIONS

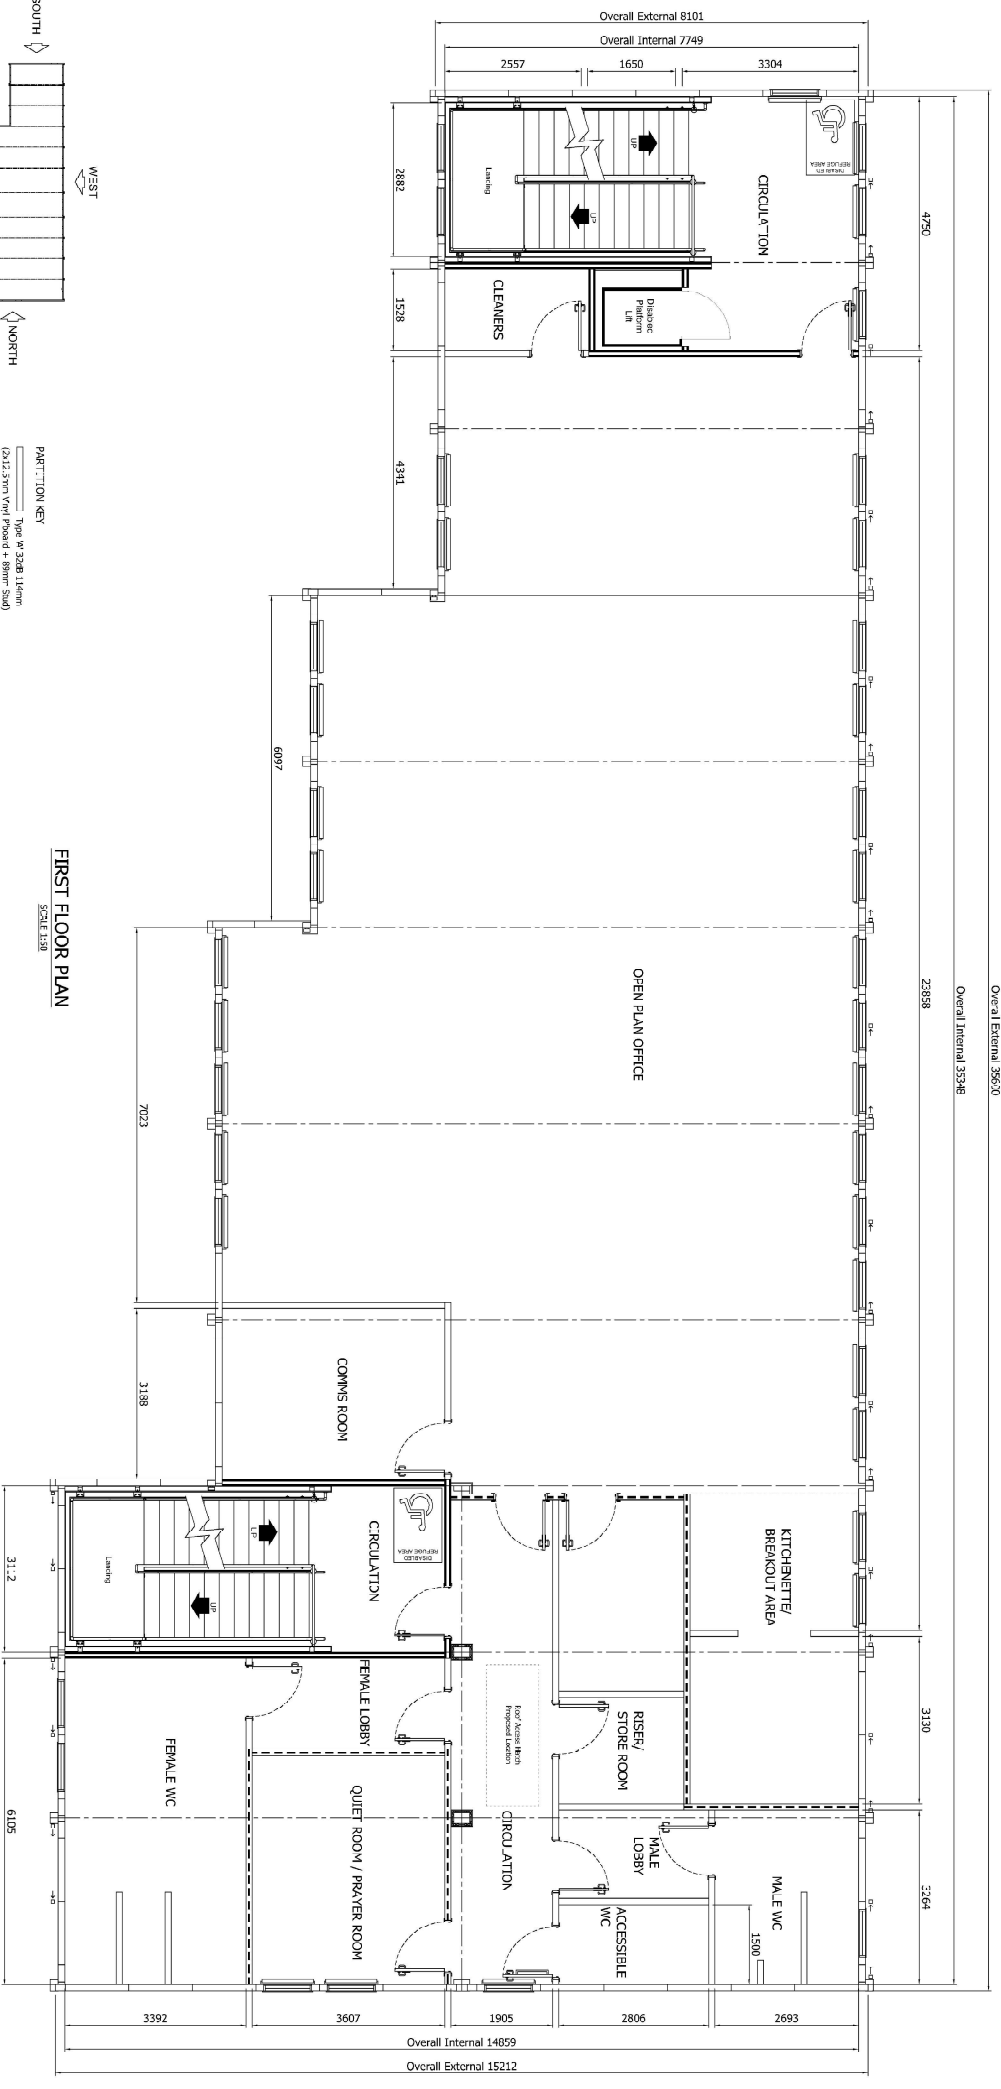

FIRST FLOOR PLAN
 SCALE: 1:50

- PARTITION KEY**
- ▬ Type 'A' 320B 115mm (2x12.5mm Vinyl Panel + 89mm Stud)
 - ▬ Type 'B' 320B 115mm (2x12.5mm Vinyl Moulded + 89mm Stud)
 - ▬ Type 'C' 320B 115mm (2x12.5mm Vinyl Panel + 89mm Stud + 4 Inset)



Model C	Date: 08.12.2023	Model E	Date: 30.11.2023	Model A	Date: 14.11.2023
ISSUED FOR PLANNING APPROVAL		ISSUED FOR PLANNING APPROVAL		ISSUED FOR PLANNING APPROVAL	

Drawn	Checked	UL	Approved	Drawn	Checked	UL	Approved	Drawn	Checked	UL	Approved
Signature 1	Signature 2	Signature 3	Signature 4	Signature 5	Signature 6	Signature 7	Signature 8	Signature 9	Signature 10	Signature 11	Signature 12



SEAP BUILDING CALDER
 WE FARE & OFFICE ACCOMMODATION
 PLAN LAYOUT - FIRST FLOOR

313854
 1 BE 3138545

Model C
 Security Class