


FRONT ELEVATION

SIDE ELEVATION

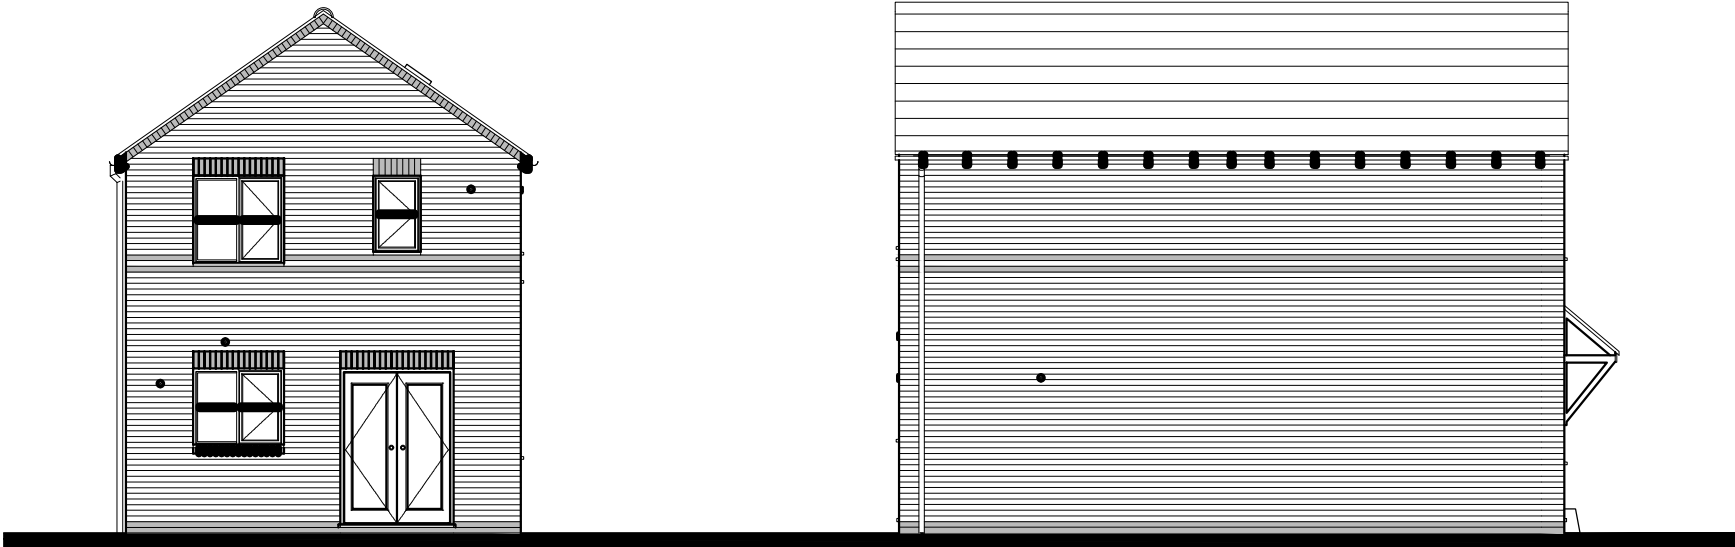

REAR ELEVATION

SIDE ELEVATION

OPPOSITE HAND

Revisions:	Date:
B. Hallway window repositioned. Meter positions identified.	15.03.19

- FEATURES
- * Rolled profile roof tiles.
 - * Dry verge detail.
 - * Exposed rafter feet at eaves.
 - * Flat brick soldier arches.
 - * Cottage style windows with horizontal glazing bar.
 - * Brick cills.
 - * Cottage style main entrance door, with dual pitch canopy over on "gallows brackets"
 - * Triple band course at FF window cill level, cill omitted
 - * Brick quoins to corner and render on selected plots
 - * Vertical panel garage door
 - * Dark brick below DPC



Client: GLEESON HOMES & REGENERATION

Project: HOUSE TYPE DRAWING

Title: TYPE 315 ELEVATIONS (RURAL 13)

Scales: 1:100 @ A3 Cad ref :

Drawn: Checked: Date: Feb 2018

Drawing no. 13/315 -9 Rev. A