



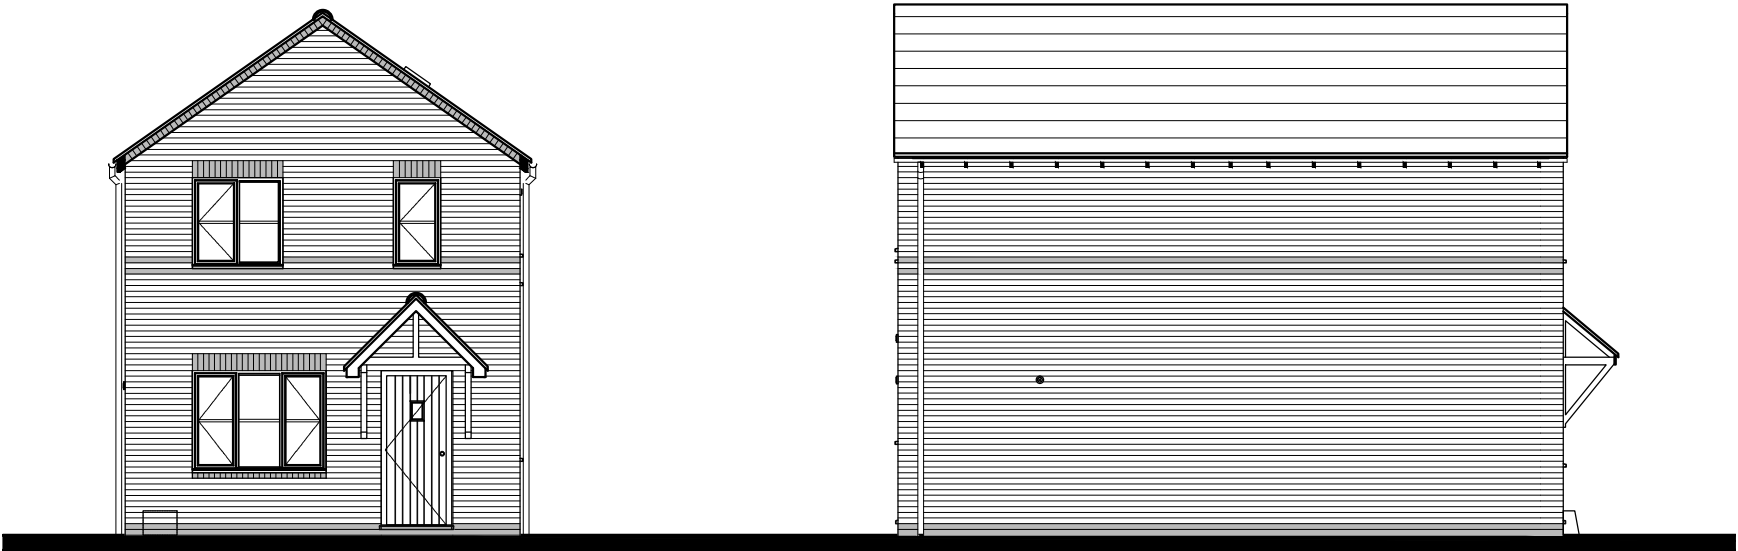

FRONT ELEVATION

SIDE ELEVATION

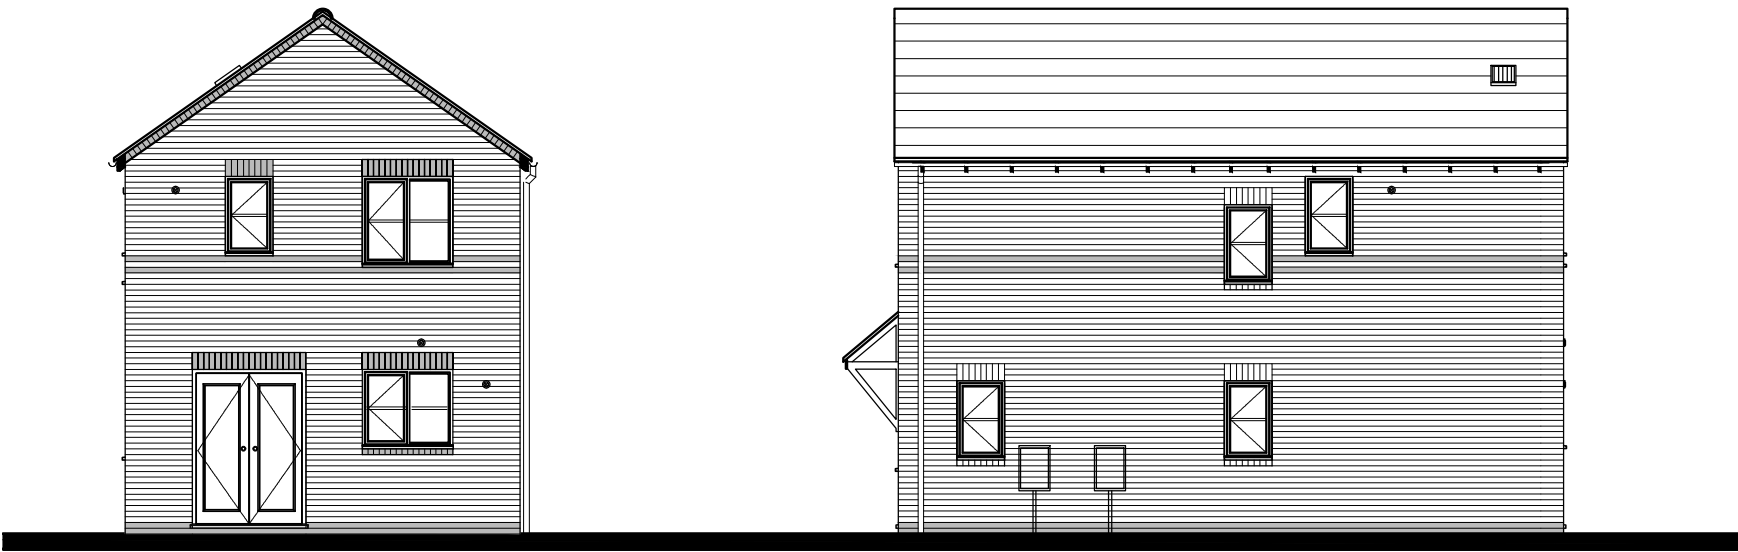

REAR ELEVATION

SIDE ELEVATION

|                                                             |          |
|-------------------------------------------------------------|----------|
| Revisions:                                                  | Date:    |
| B. Hallway window repositioned. Meter positions identified. | 15.03.19 |

- FEATURES
- \* Rolled profile roof tiles.
  - \* Dry verge detail.
  - \* Exposed rafter feet at eaves.
  - \* Flat brick soldier arches.
  - \* Cottage style windows with horizontal glazing bar.
  - \* Brick cills.
  - \* Cottage style main entrance door, with dual pitch canopy over on "gallows brackets"
  - \* Triple band course at FF window cill level, cill omitted
  - \* Brick quoins to corner and render on selected plots
  - \* Vertical panel garage door
  - \* Dark brick below DPC



Client: **GLEESON HOMES  
& REGENERATION**

Project: **HOUSE TYPE  
DRAWING**

Title: **TYPE 315  
ELEVATIONS ( RURAL 13 )**

Scales: 1:100 @ A3 Cad ref :  
Drawn: Checked: Date: Feb 2018  
Drawing no. **13/315 -9** Rev. **A**