





First Floor Plan Layout 1:50 @ A1

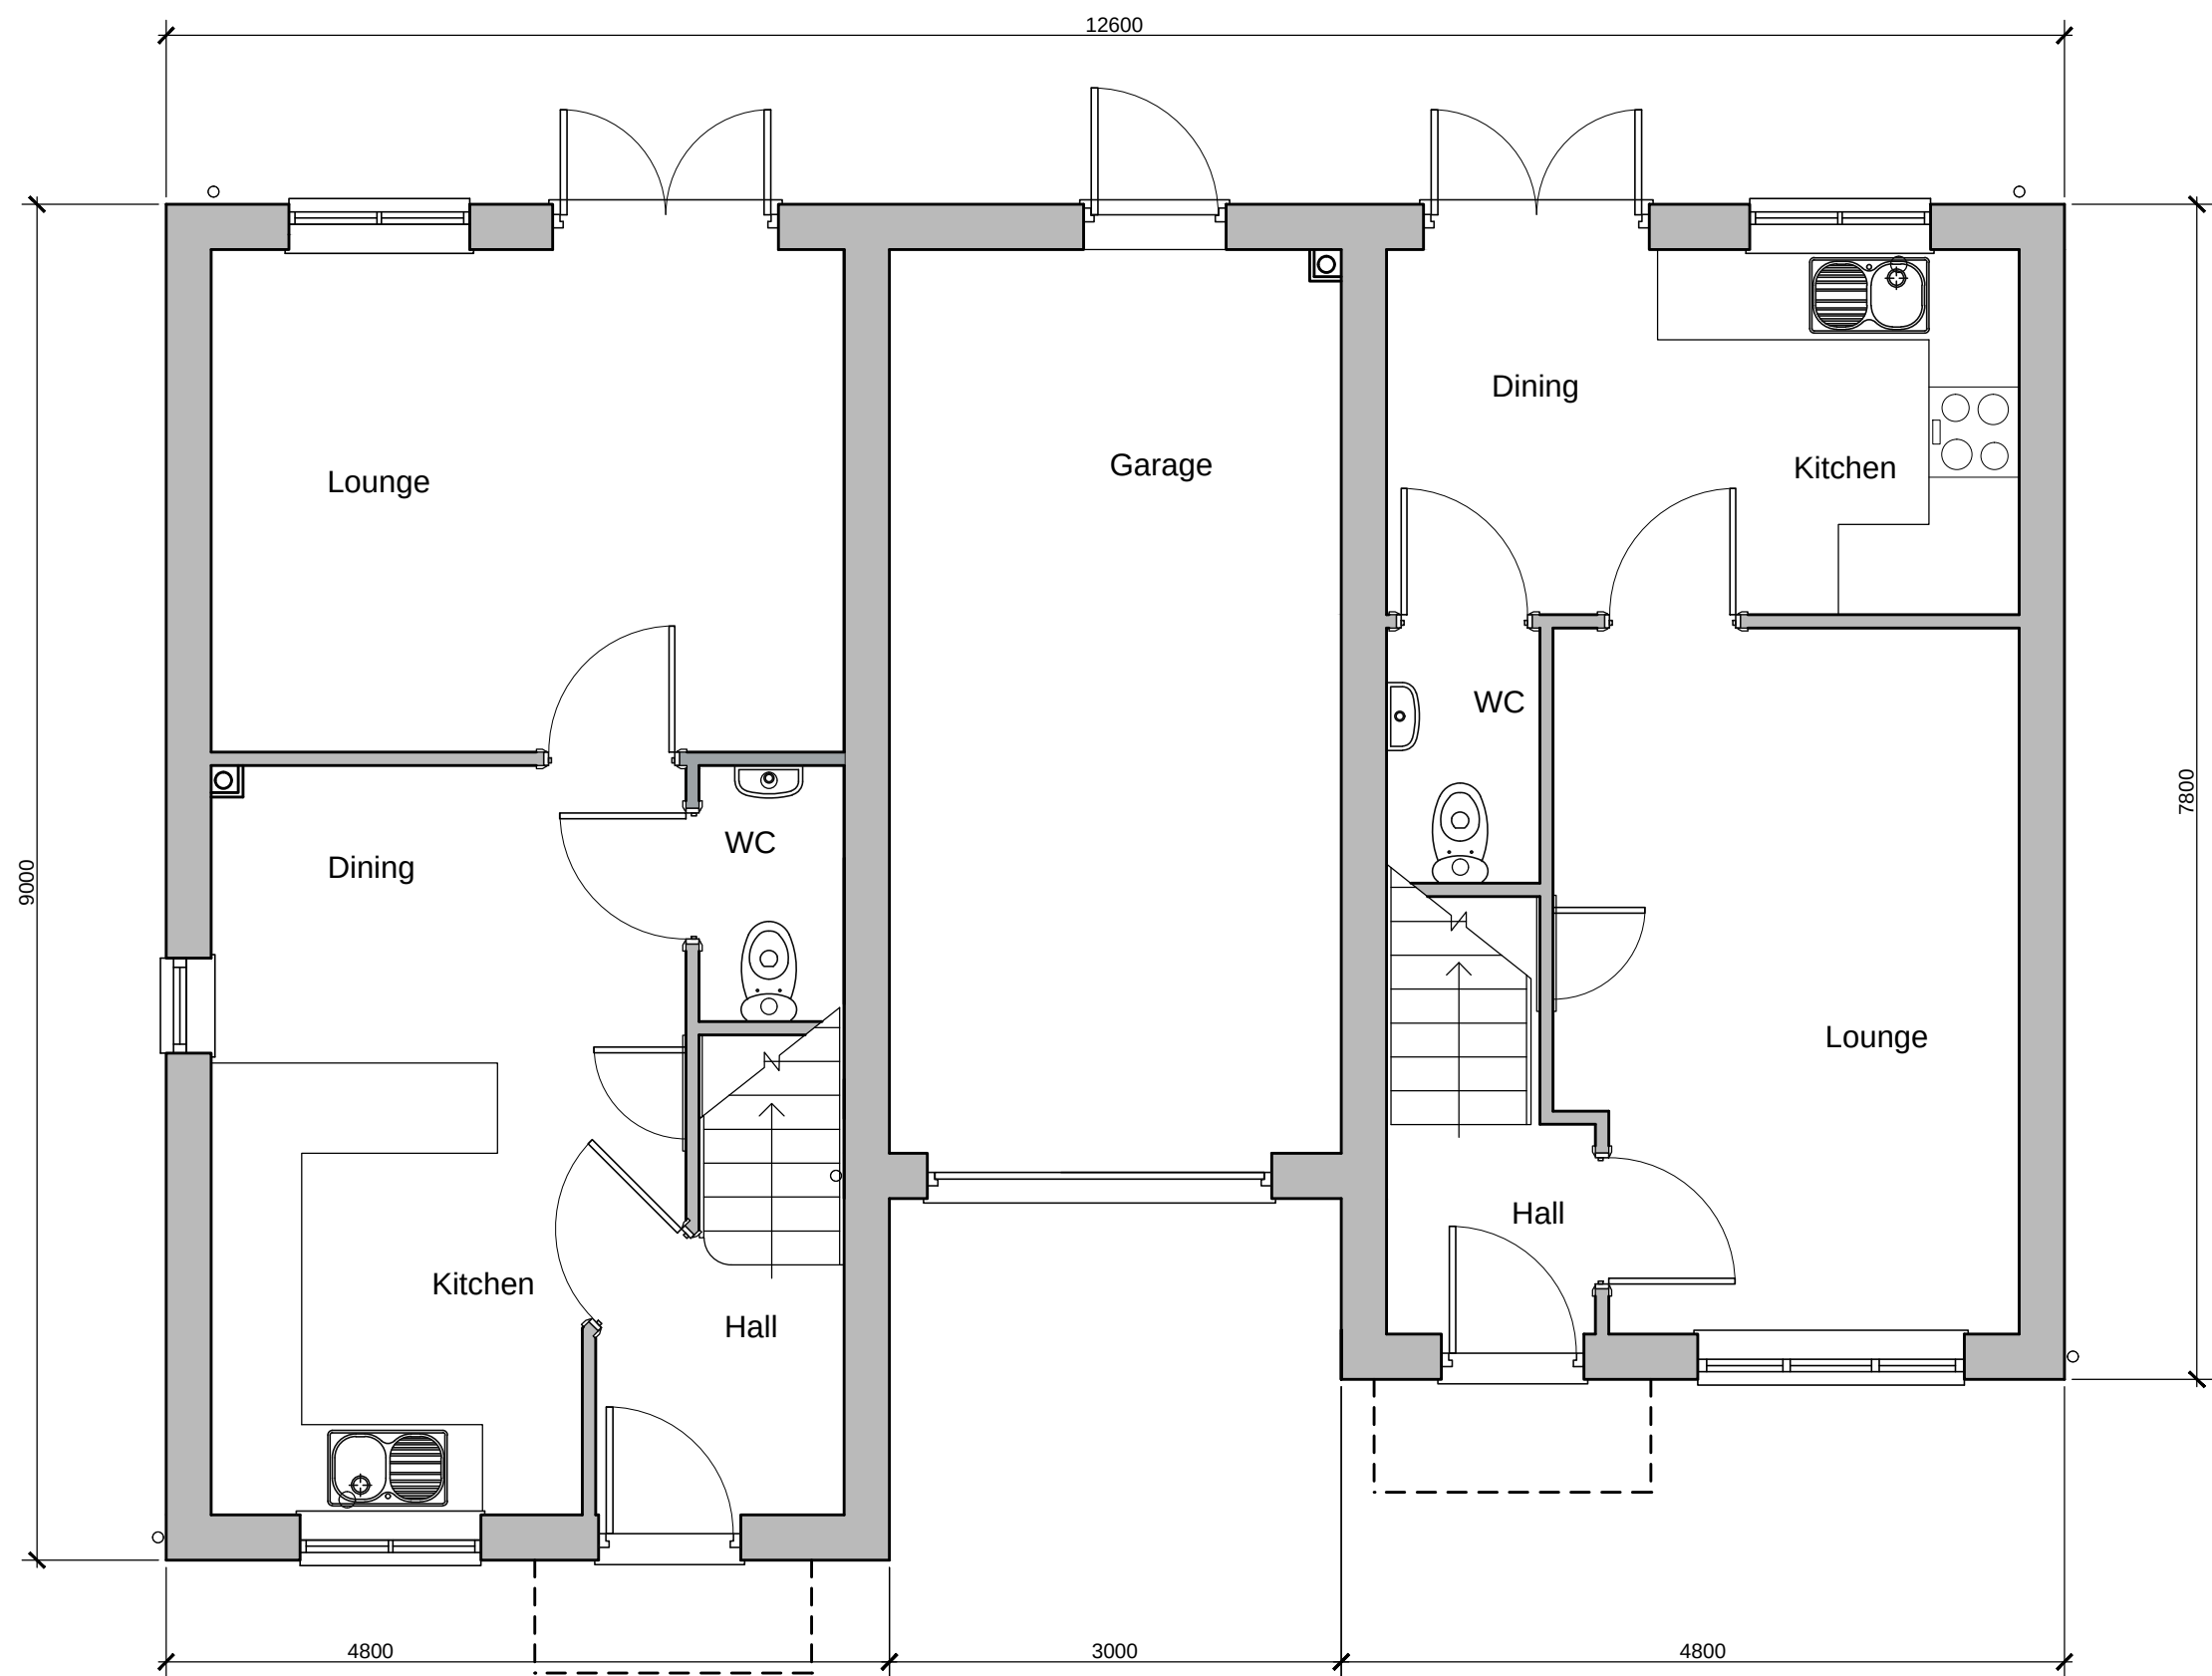


Ground Floor Plan Layout 1:50 @ A1

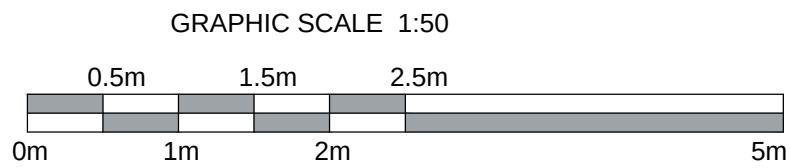


Front Elevation 1:50 @ A1




Rear Elevation 1:50 @ A1

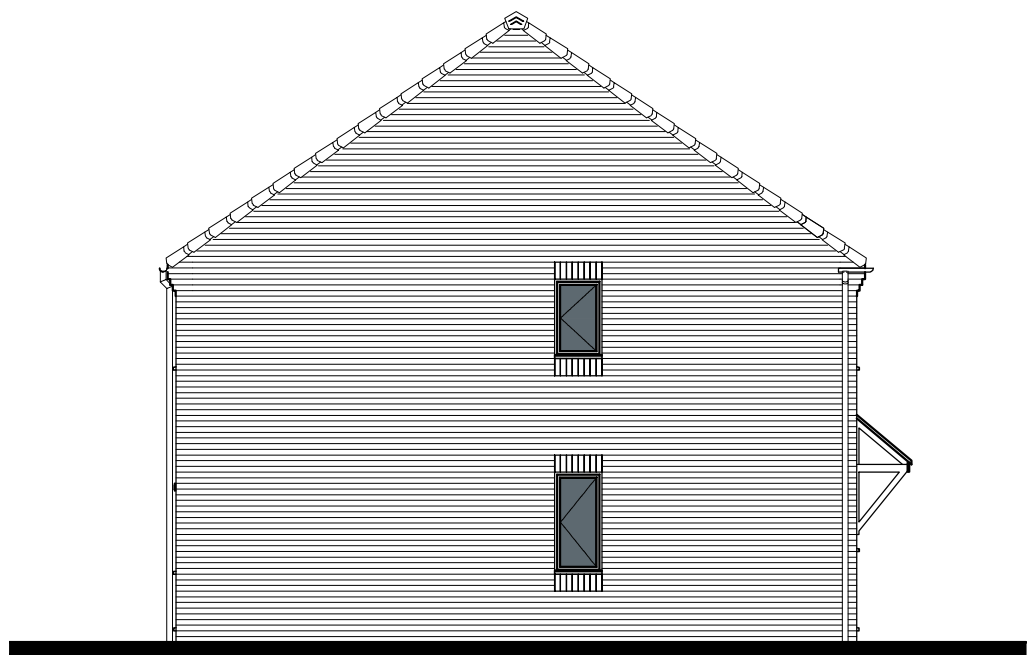

Side Elevation 1:100 @ A1

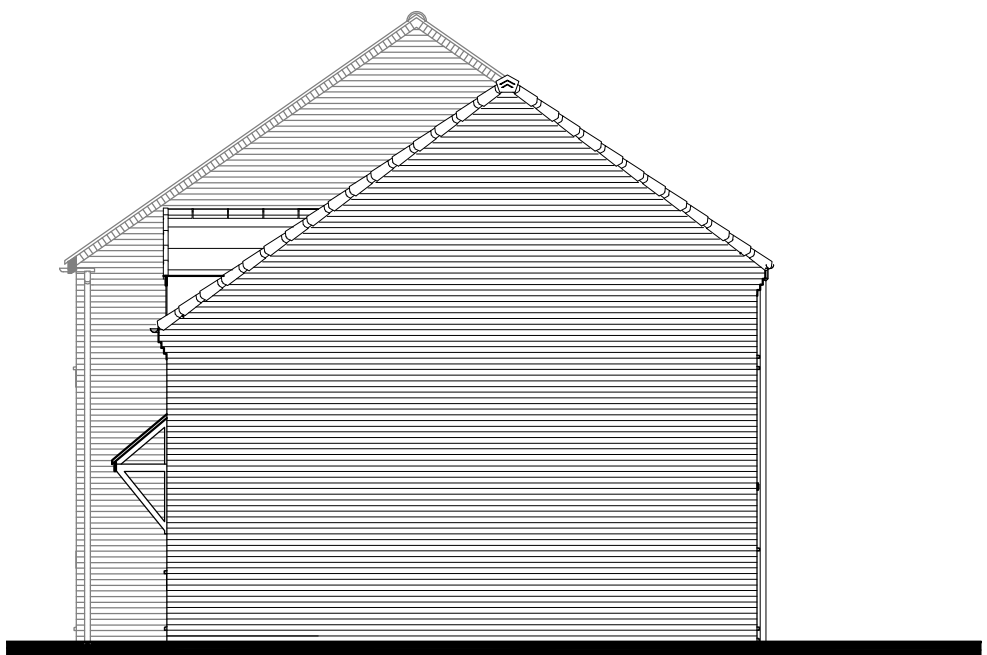

Side Elevation 1:100 @ A1

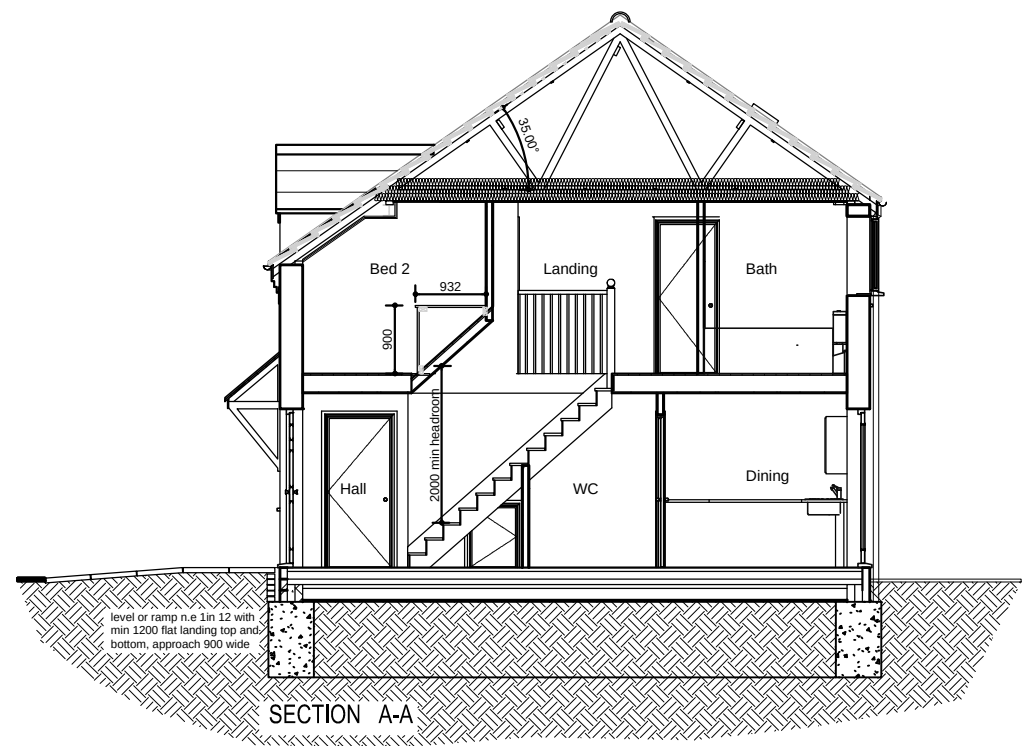

Section 1:100 @ A1

A - Elevational style amended to Urban 21 15-12-2021



Client:	GLEESON HOMES & REGENERATION		
Project:	HOUSE TYPE DRAWING		
Title:	TYPE 340-301L		
Scales:	1:50 @ A1	Cad ref:	
Drawn:	KRC	Checked:	Date: Dec 2021
Drawing no.	340-301L	Rev.	a