


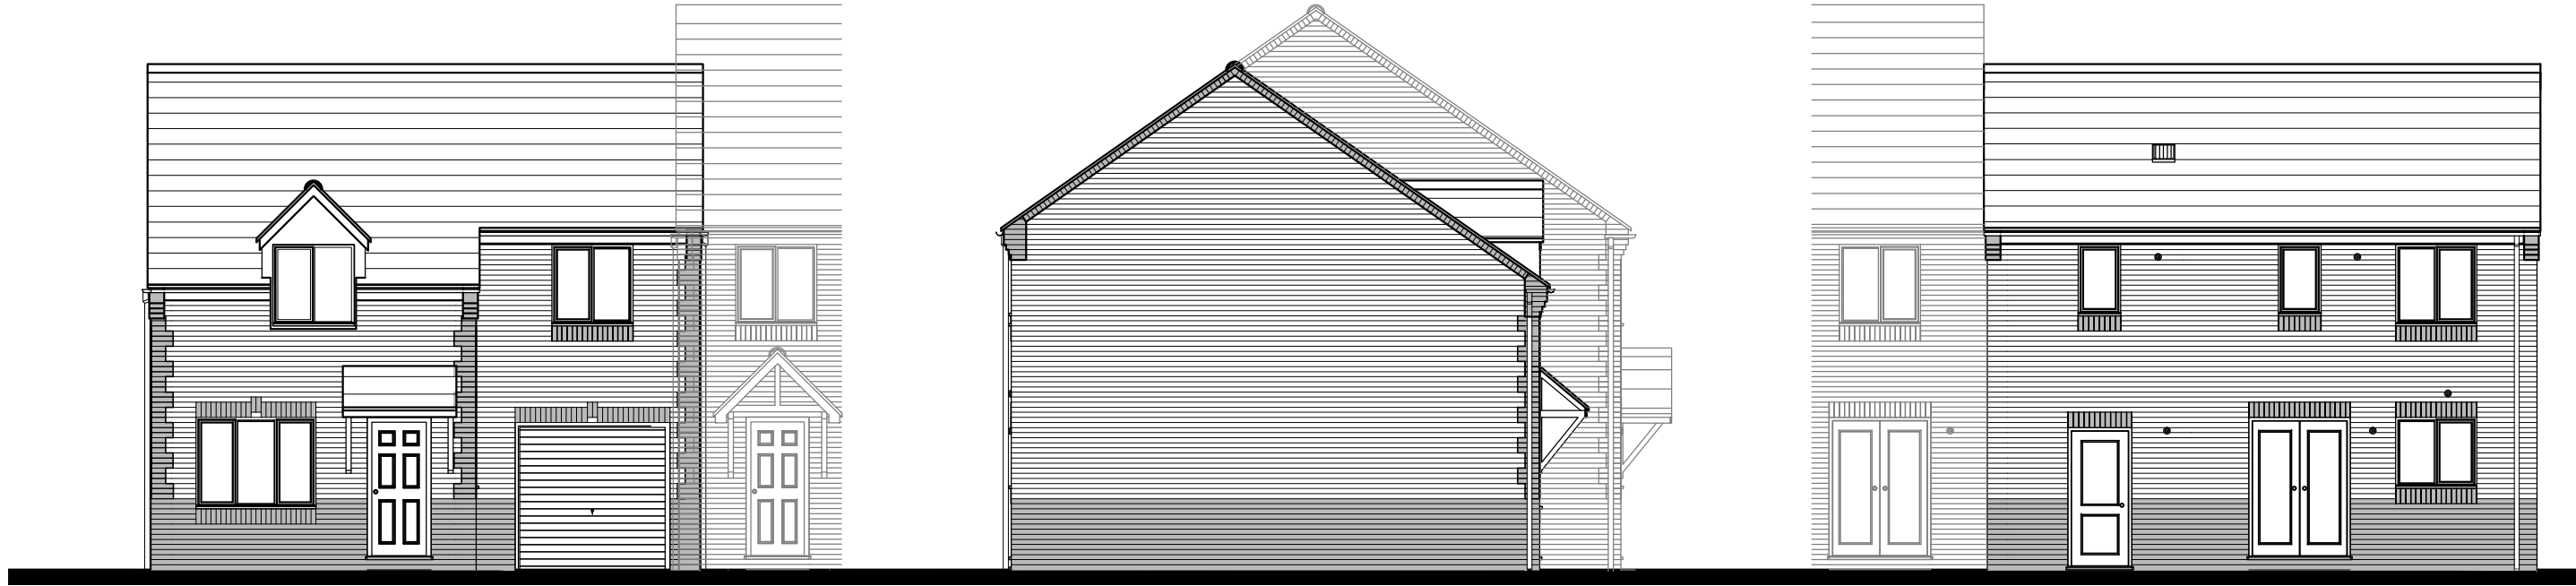


FRONT ELEVATION

340 - will be attached to a variety of others unit types, refer to site layout

SIDE ELEVATION


REAR ELEVATION

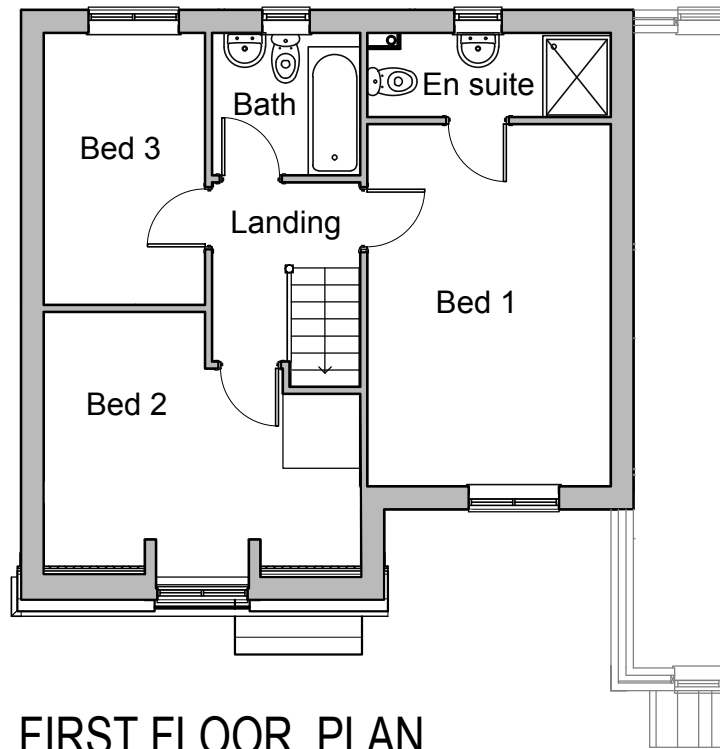

FIRST FLOOR PLAN



SIDE ELEVATION

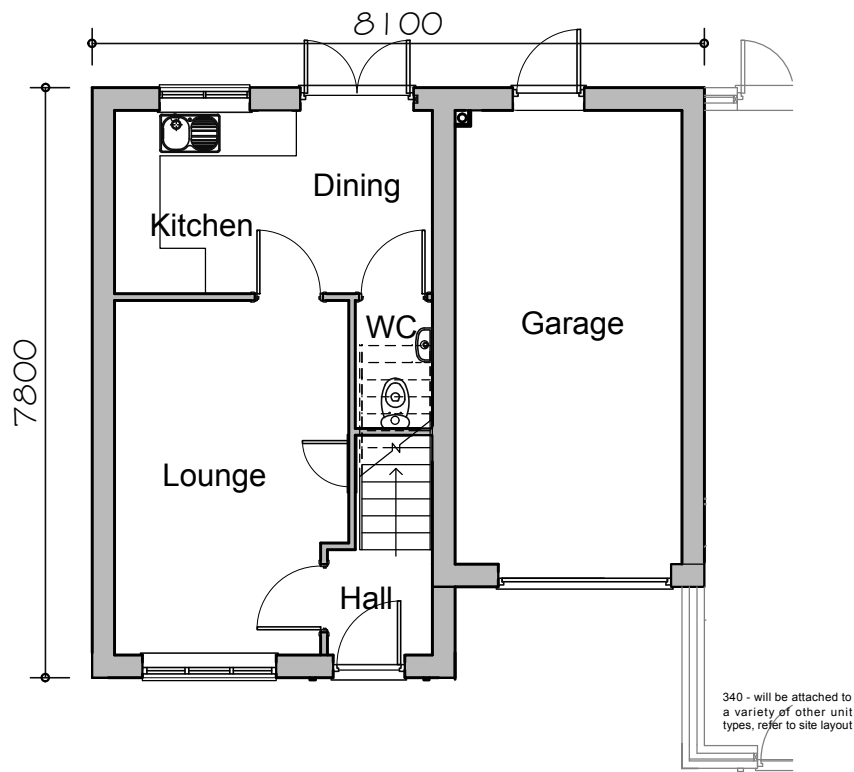

GROUND FLOOR PLAN



FLOOR AREA
77.96m², 839ft²

PLANNING
DRAWING

340 dwelling type

GLEESON
HOMES & REGENERATION

	Scale
	1:100 at A2
	Date
	Dec.19
	Dwg No
	340/1