


FRONT ELEVATION

SIDE ELEVATION

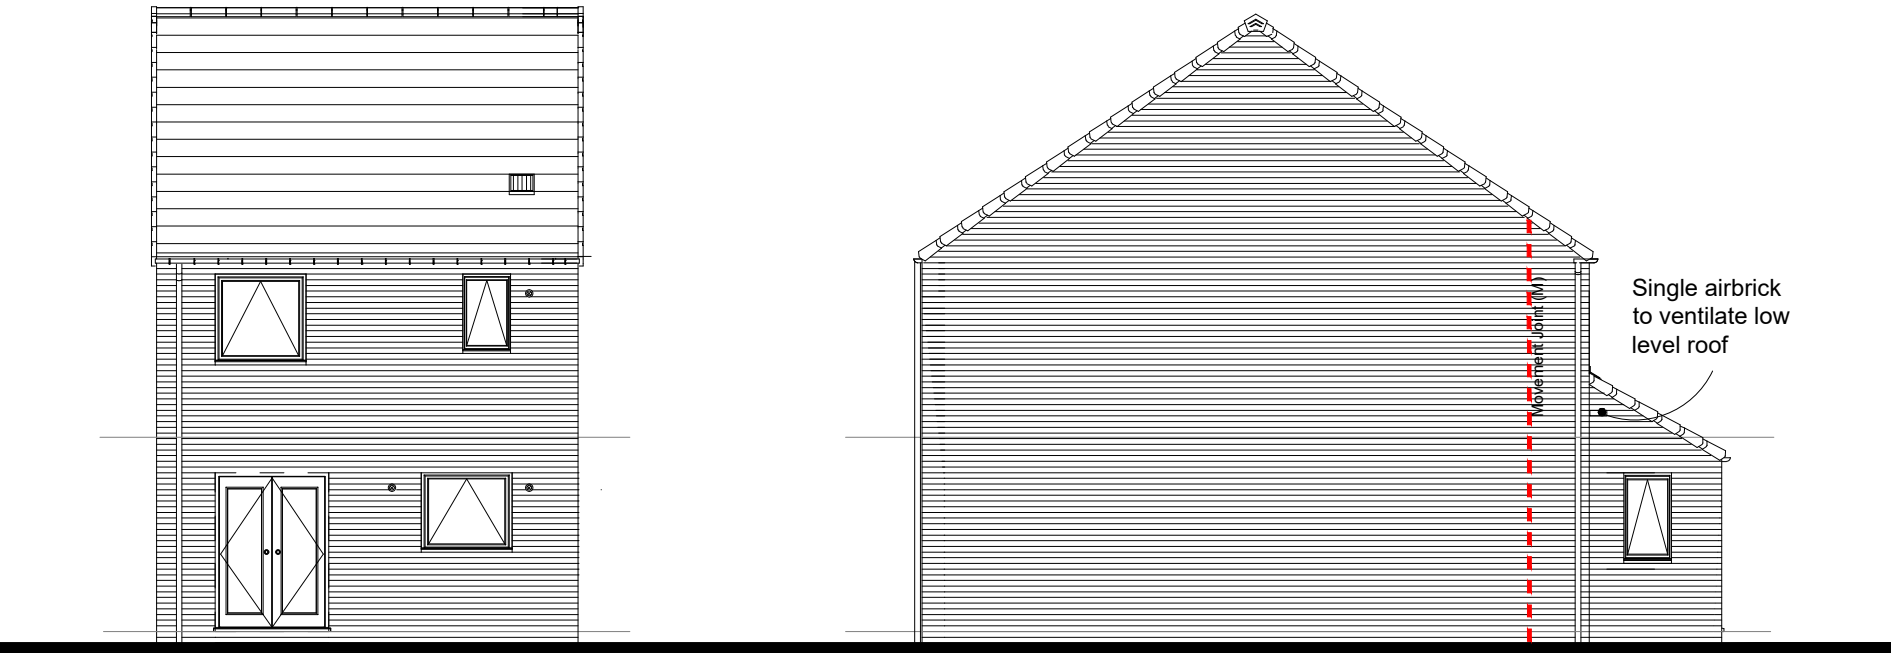

REAR ELEVATION

SIDE ELEVATION

- FEATURES
- * Flat profile roof tiles.
 - * Dry verge detail.
 - * Plain top hung casement windows.
 - * Modern main entrance door, with flat canopy over
 - * Horizontal panel garage door
 - * Dark brick below DPC

C01	Issued for Construction	27.05.21
P01	Initial issue	22.04.21
Rev.	Comments	Date

gleeson

Gleeson Homes (Head Office)
Unit 5, Europa Court | Sheffield Business Park | Sheffield |
South Yorkshire | S9 1XE

01142 612900

www.gleesonhomes.co.uk

Project:

353 House Type
Contemporary

Title:

Elevations (handed)

Scale:

1:100 @ A3

Date:

22.04.21

Drawn:

OS

Checked:

GE

Drawing No:

21-353-C-0301-(h)

Revision:

C01