


Notes

Do not scale from this drawing. If in need of further detail, refer back to the Technical Department.

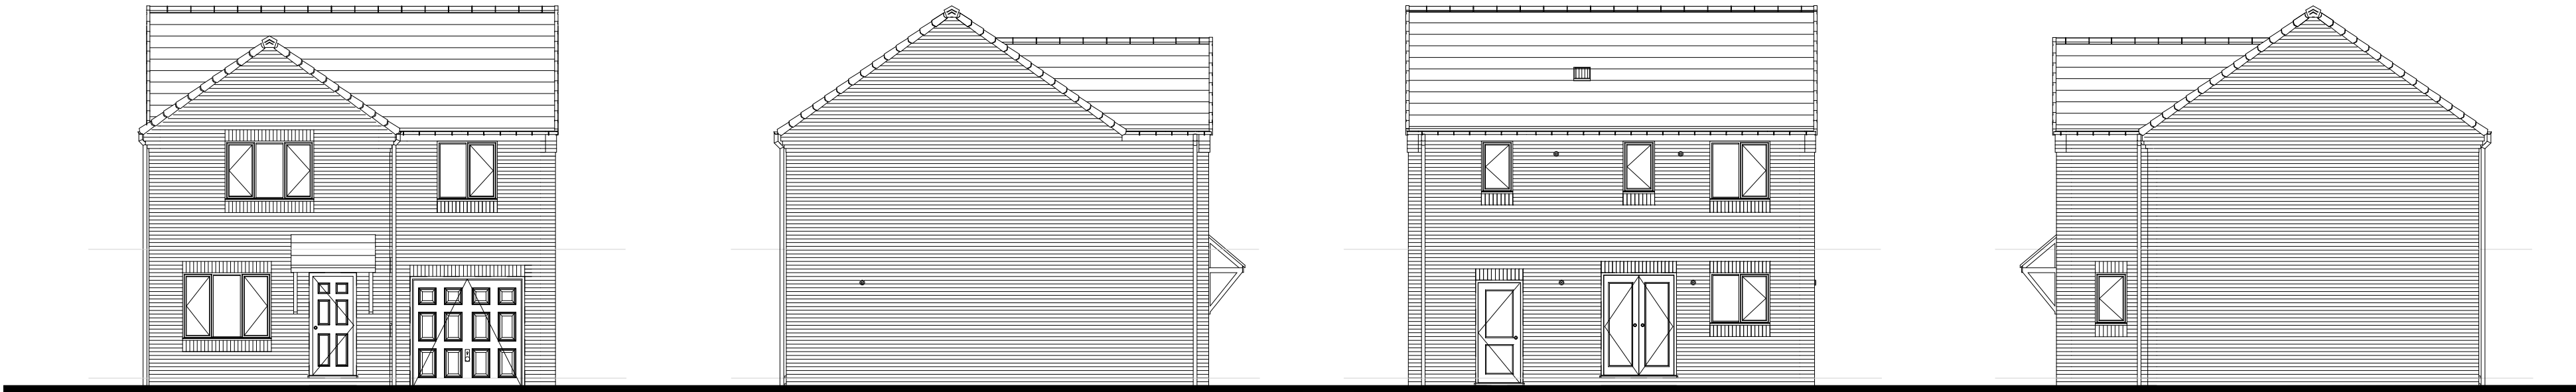


FRONT ELEVATION


SIDE ELEVATION

REAR ELEVATION

SIDE ELEVATION

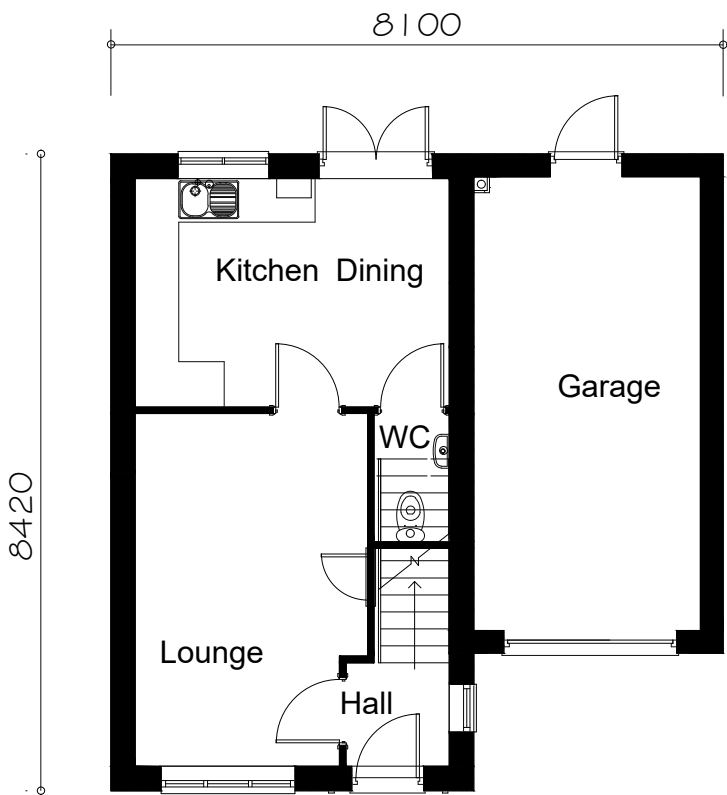


GROUND FLOOR PLAN

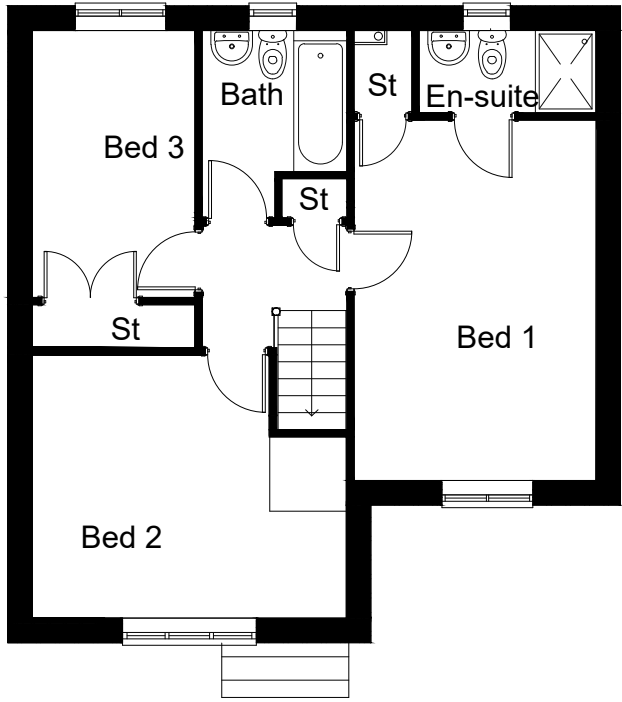

FIRST FLOOR PLAN

FLOOR AREA
84.0m², 904ft²

 

| | | |
|------|---------------------------|----------|
| C02 | Garage door style updated | 20.06.22 |
| C01 | Issued for construction | 27.05.21 |
| P01 | Initial issue | 22.04.21 |
| Rev. | Comments | Date |

Gleeson Homes (Head Office)
Unit 5, Europa Court | Sheffield Business Park | Sheffield |
South Yorkshire | S9 1XE
01142 612900
www.gleesonhomes.co.uk

Project:
354 House Type
Urban

Title:
Planning Drawing

| | | | |
|------------------------------|-------------------|--------------|------------------|
| Scale: 1:100 @ A2 | Date: 22.04.21 | Drawn: OS | Checked: GE |
| Drawing No: 21-354-U-0001 | | | Revision: C02 |