



For details of
blockwork
strengths,
movement joints
and fixings refer
to structural
engineers
specification

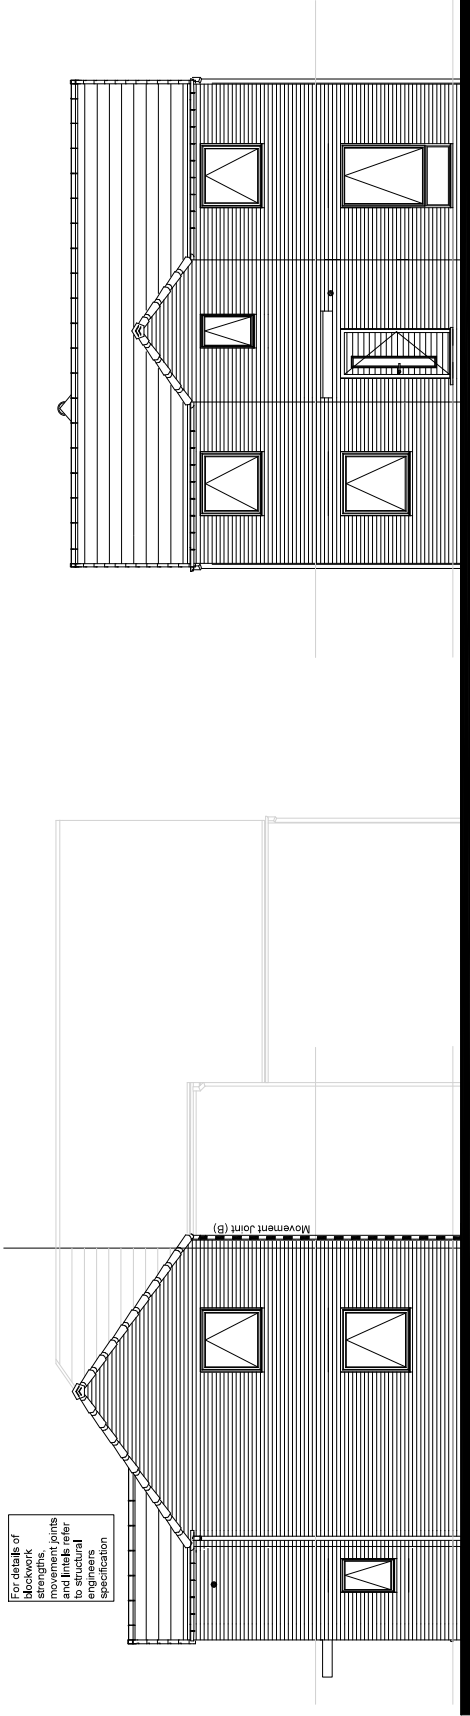


SIDE ELEVATION

FRONT ELEVATION

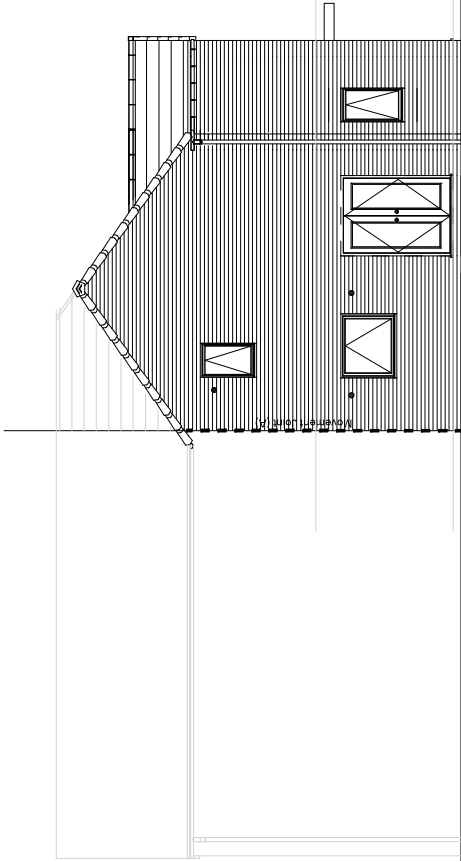

REAR ELEVATION

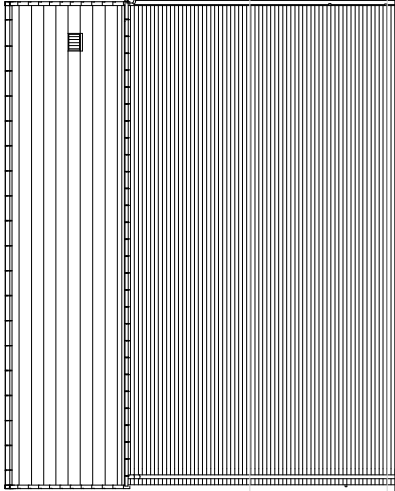

Elevation when detached

SIDE ELEVATION

FEATURES

- * Flat profile roof tiles.
- * Dry verge detail.
- * Plain top hung casement windows.
- * Modern main entrance door, with flat canopy over
- * Horizontal panel garage door
- * Dark brick below DPC

C01	Issued for Construction	27.05.21
P01	Initial Issue	22.04.21
Rev.	Comments	Date

gleeson

Gleeson Homes (Head Office)
Unit 5, Europa Court | Sheffield Business Park | Sheffield |
South Yorkshire | S9 1XE
01142 672900
www.gleesonhomes.co.uk

Project No:	359, House Type
Drawn:	OS
Checked:	GE
Date:	22.04.21
Scale:	1:100 @ A3
Revision:	21- 359 -C-0301
Revision:	C01