


Notes  
Do not scale from this drawing. If in need of further detail, refer back to the Technical Department.




SIDE ELEVATION

FRONT ELEVATION


REAR ELEVATION

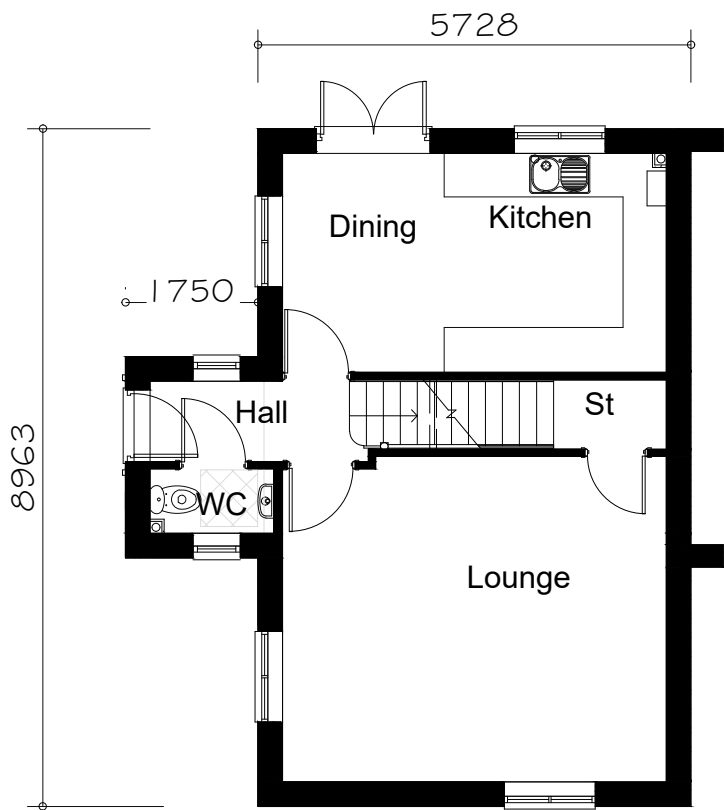

GROUND FLOOR PLAN

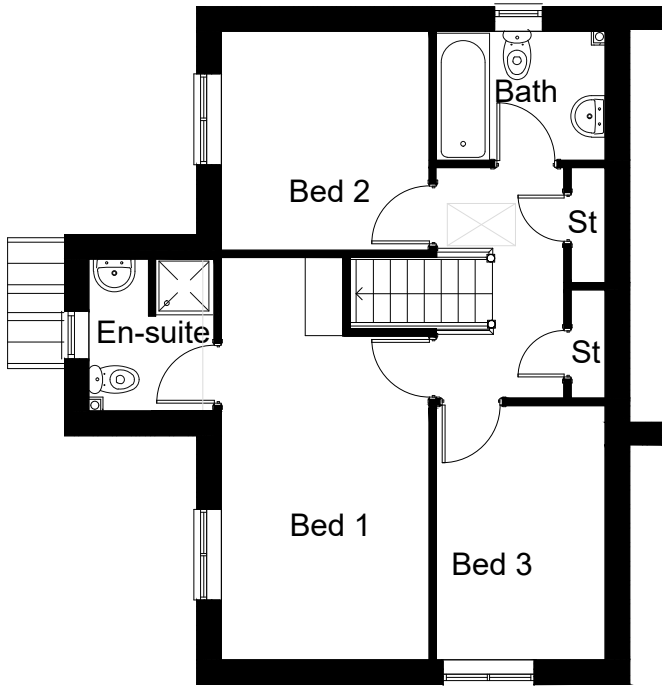


FIRST FLOOR PLAN

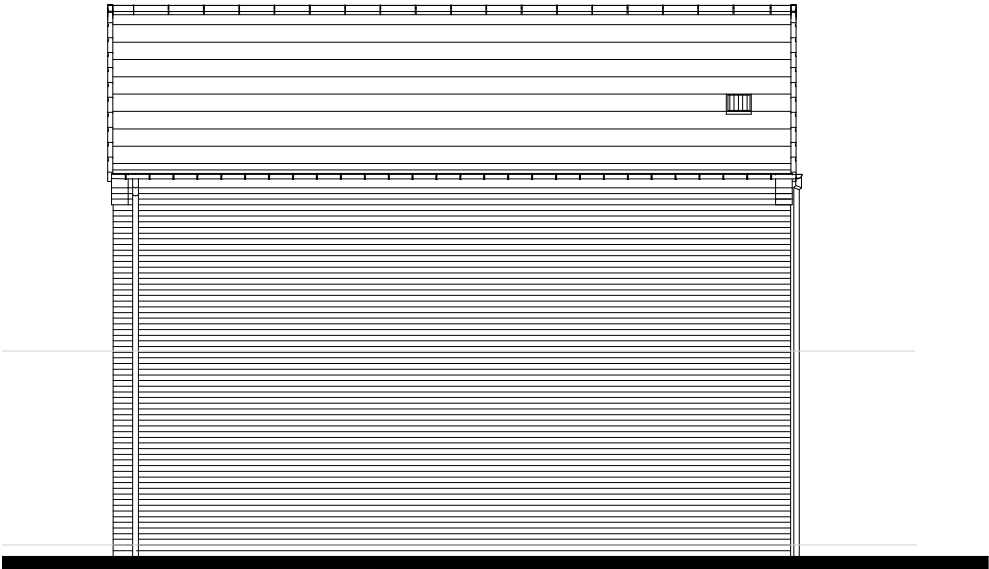

Elevation when detached

SIDE ELEVATION

FLOOR AREA  
91.44m<sup>2</sup>, 984ft<sup>2</sup>

 

C01	Issued for construction	27.05.21
P01	Initial issue	22.04.21
Rev.	Comments	Date

gleeson

Gleeson Homes (Head Office)  
Unit 5, Europa Court | Sheffield Business Park | Sheffield |  
South Yorkshire | S9 1XE

01142 612900

www.gleesonhomes.co.uk

Project:  
358/9 House Type  
Urban

Title:  
Planning Drawing

Scale: 1:100 @ A2	Date: 22.04.21	Drawn: OS	Checked: GE
----------------------	-------------------	--------------	----------------

Drawing No: 21-358/9-U-0001	Revision: C01
--------------------------------	------------------