


NOTES
All dimensions must be checked on site and not scaled from this drawing.


B1 203 U/C 60kg/M
B2 254x146 U/B 371kg/M

Refer detailed spec
for construction notes.

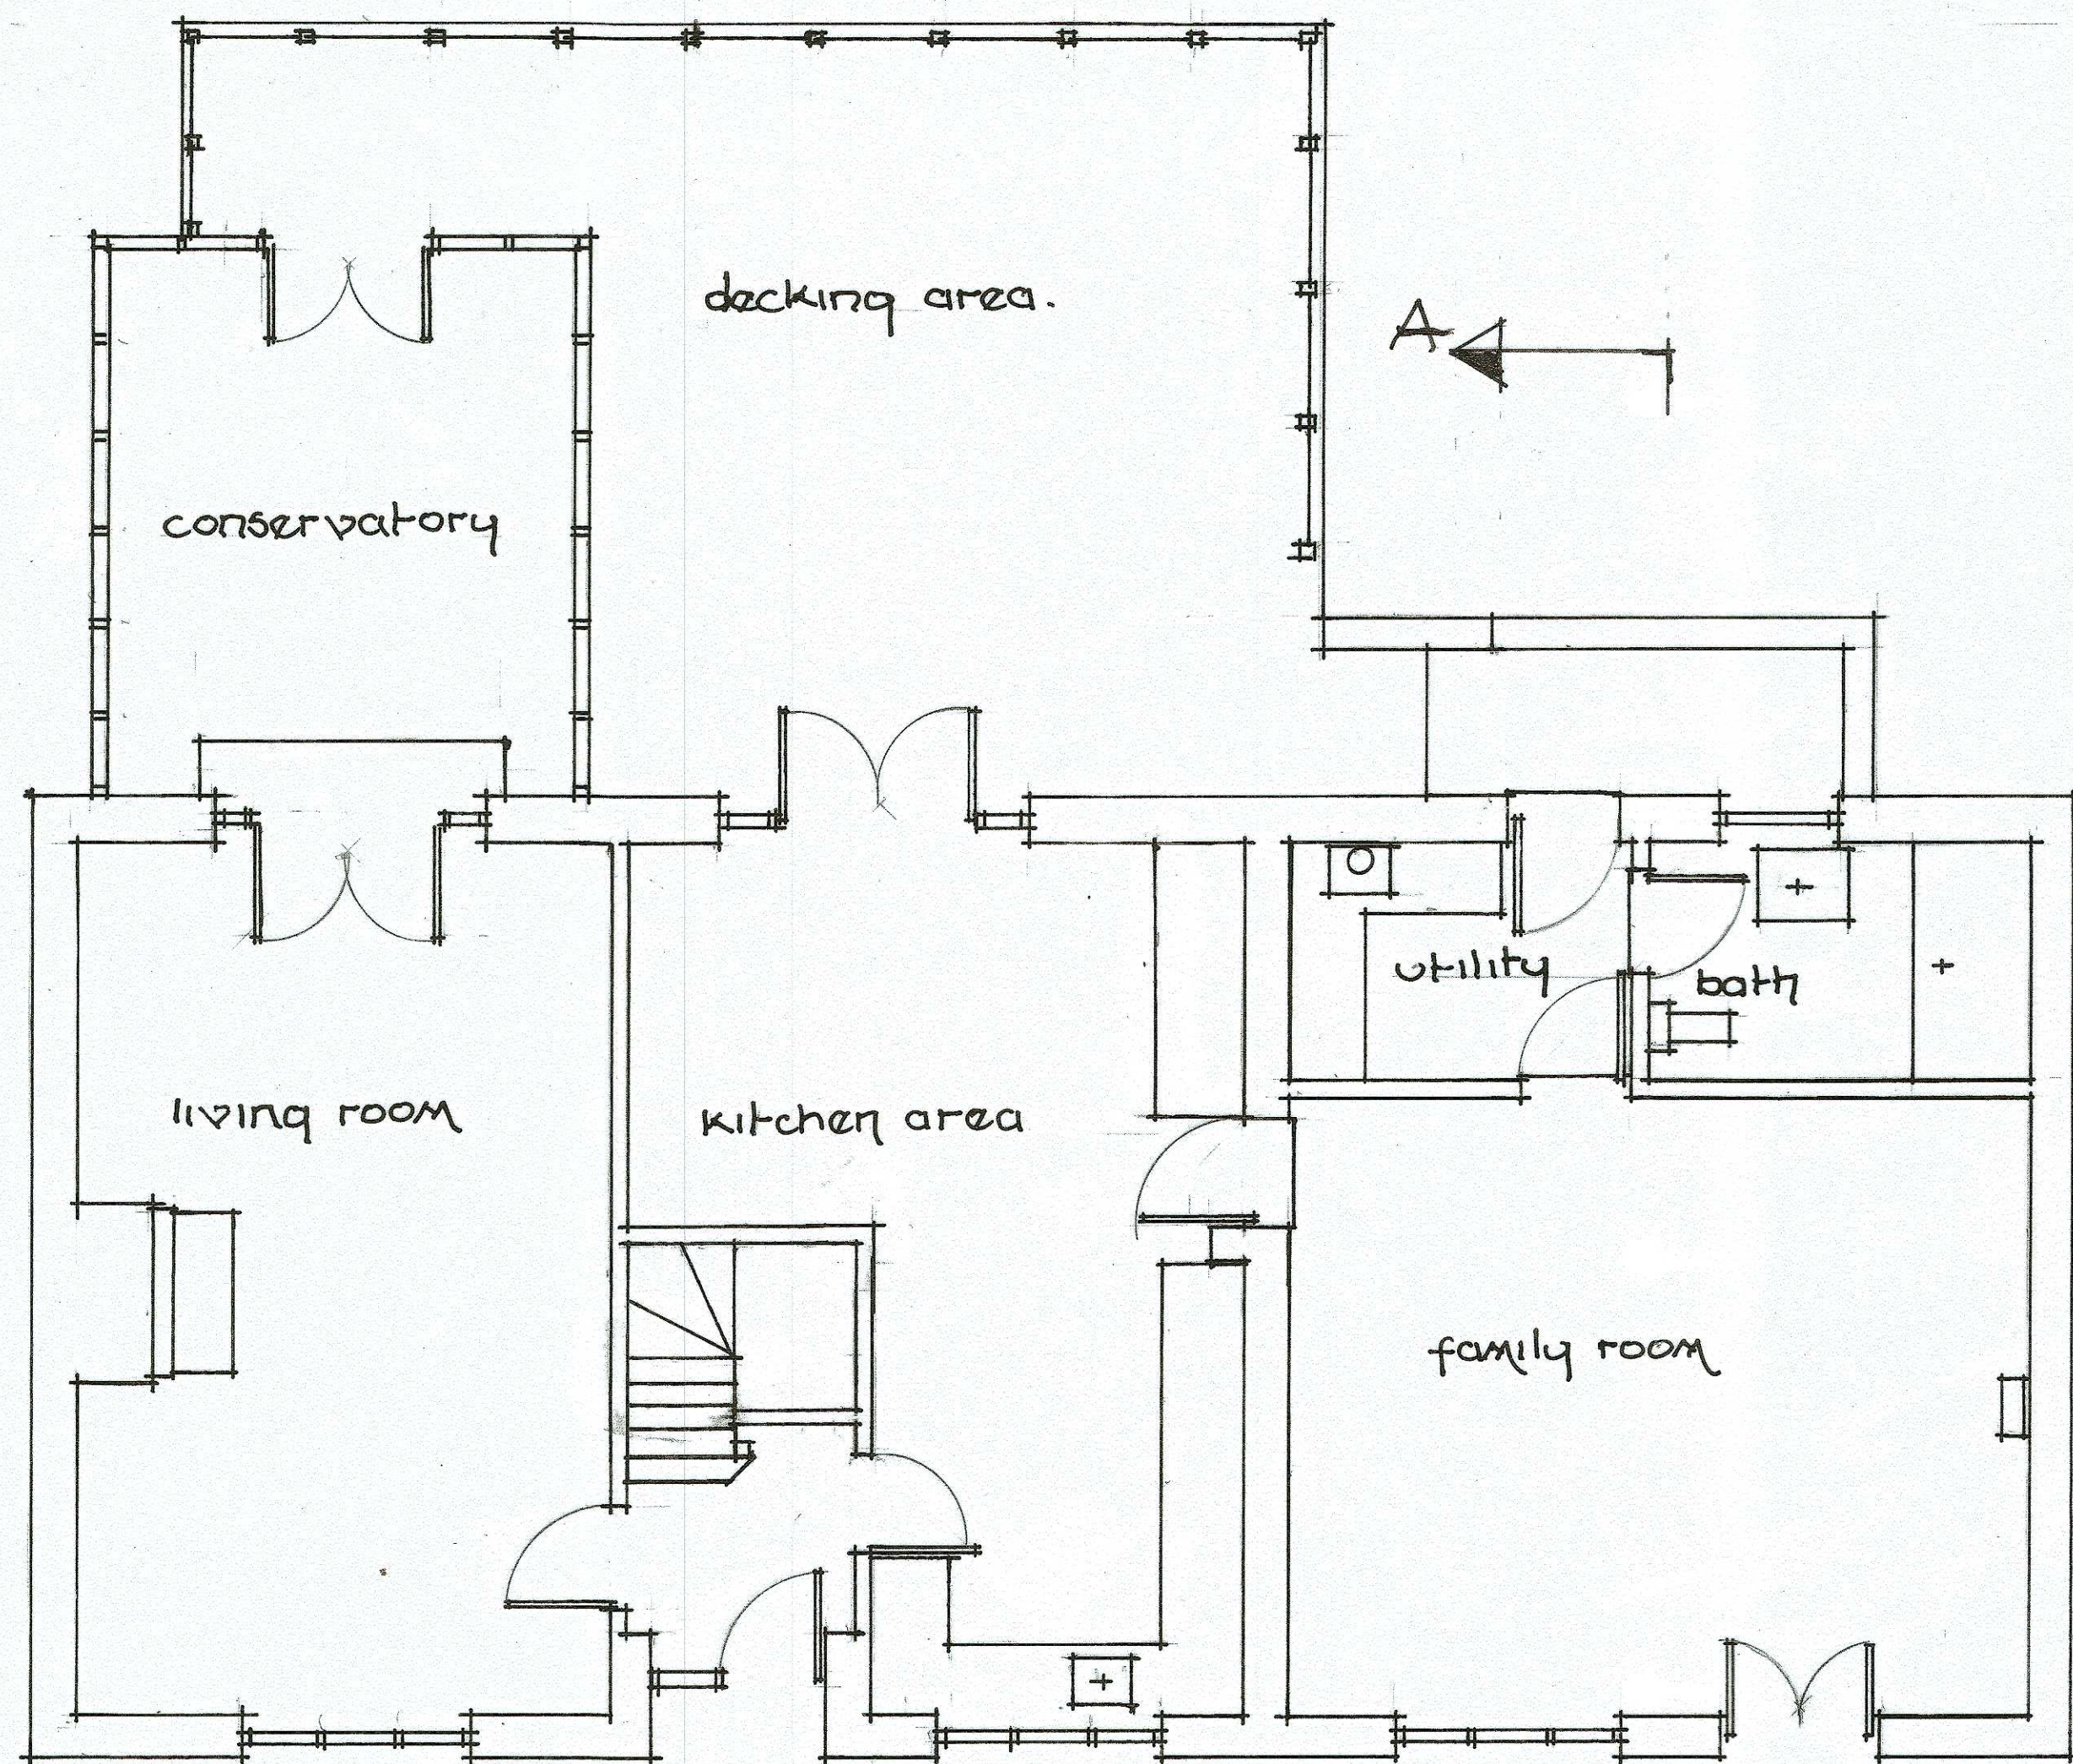


GROUND FLOOR PLAN


note: no change to
ground floor

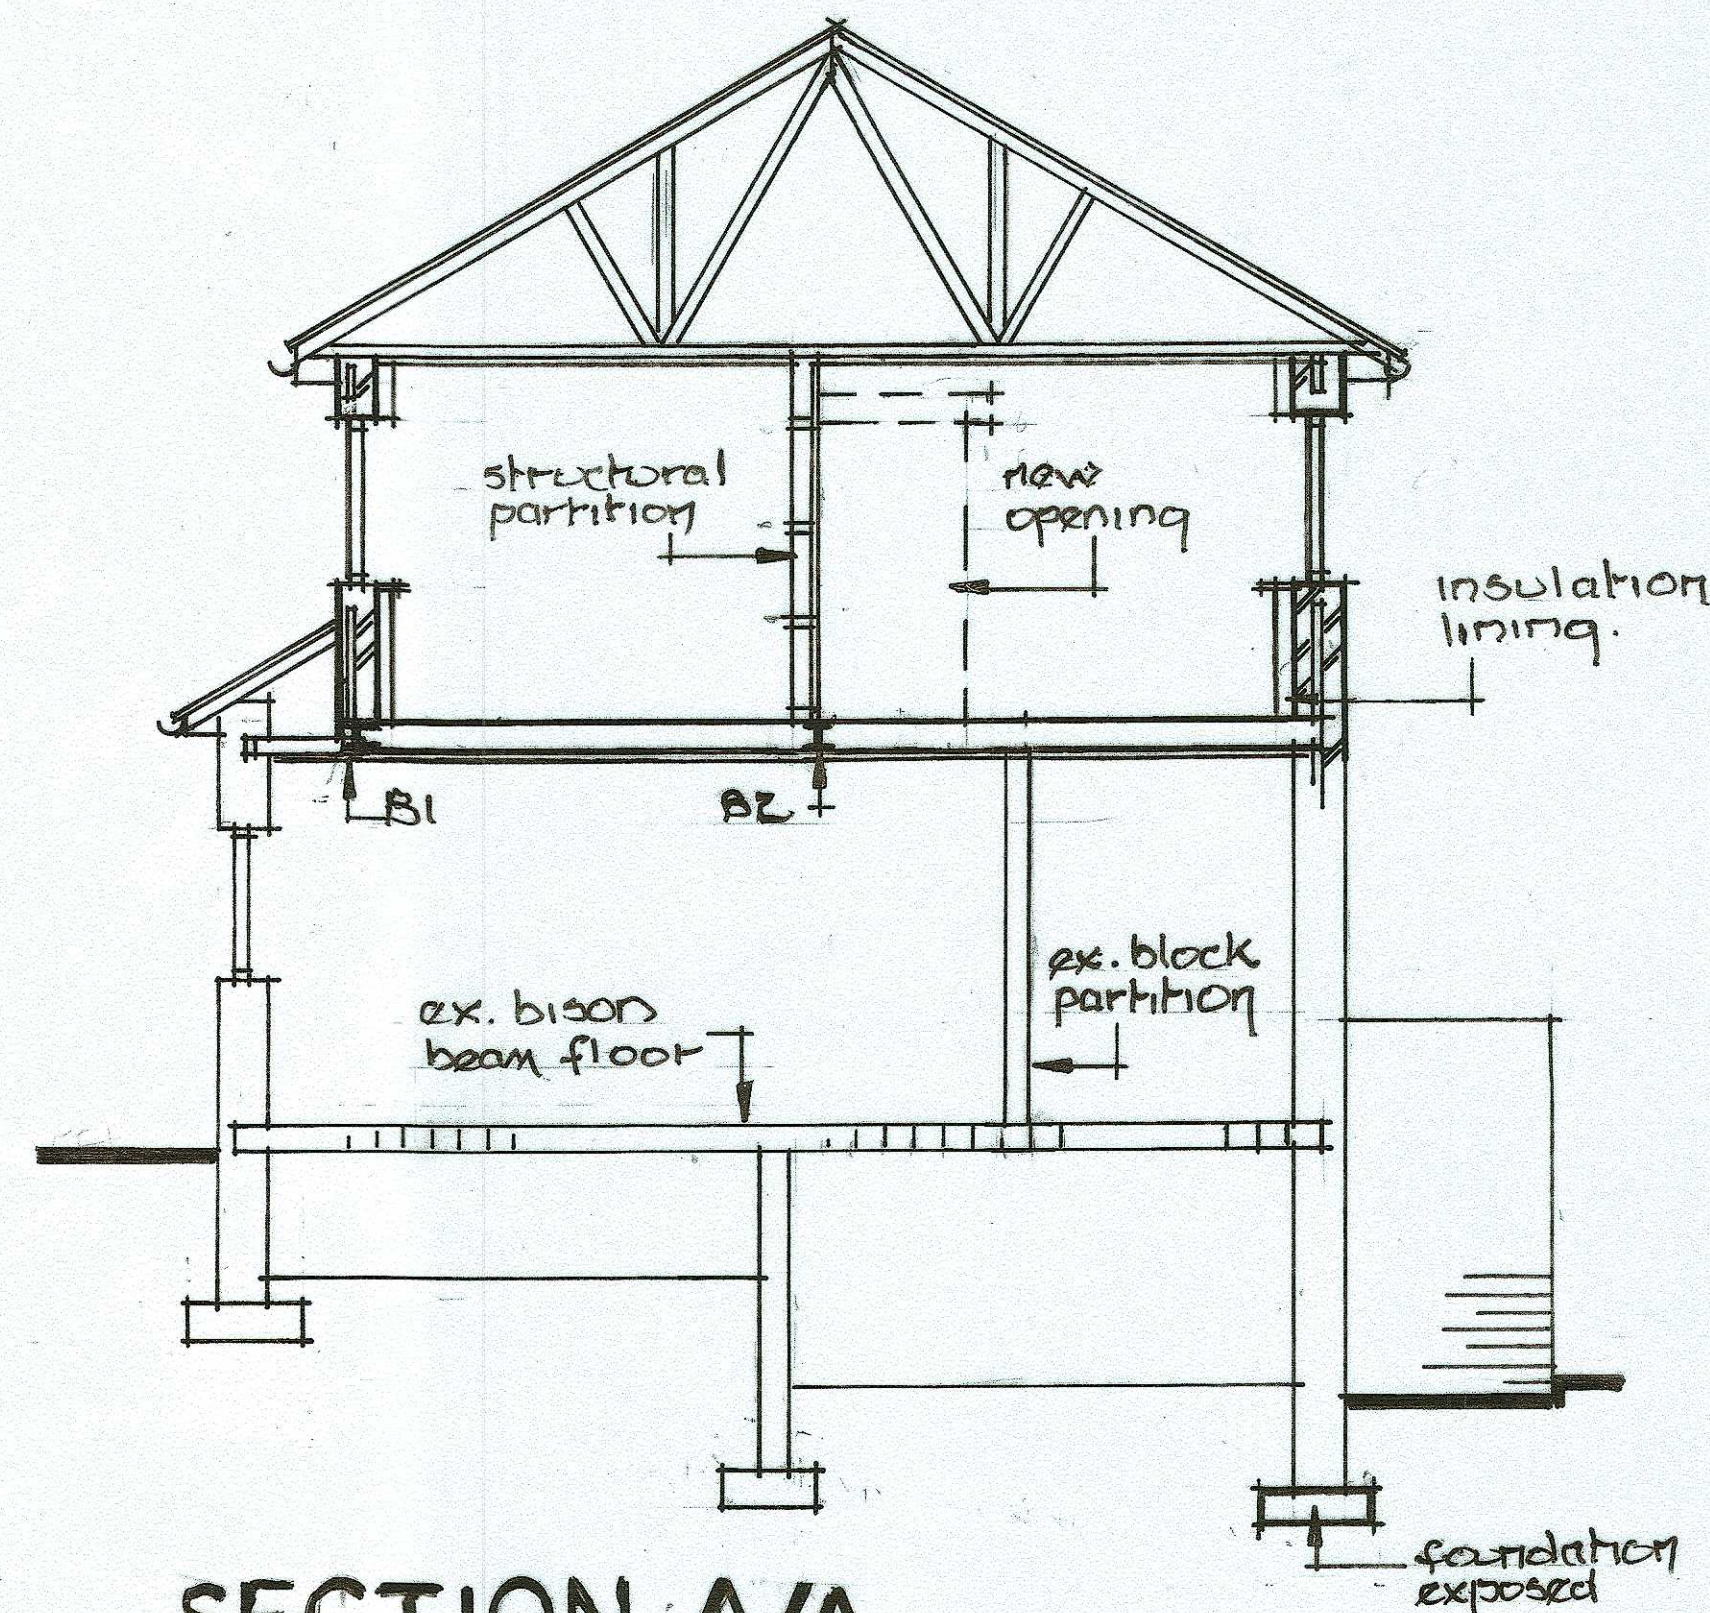

SECTION A/A

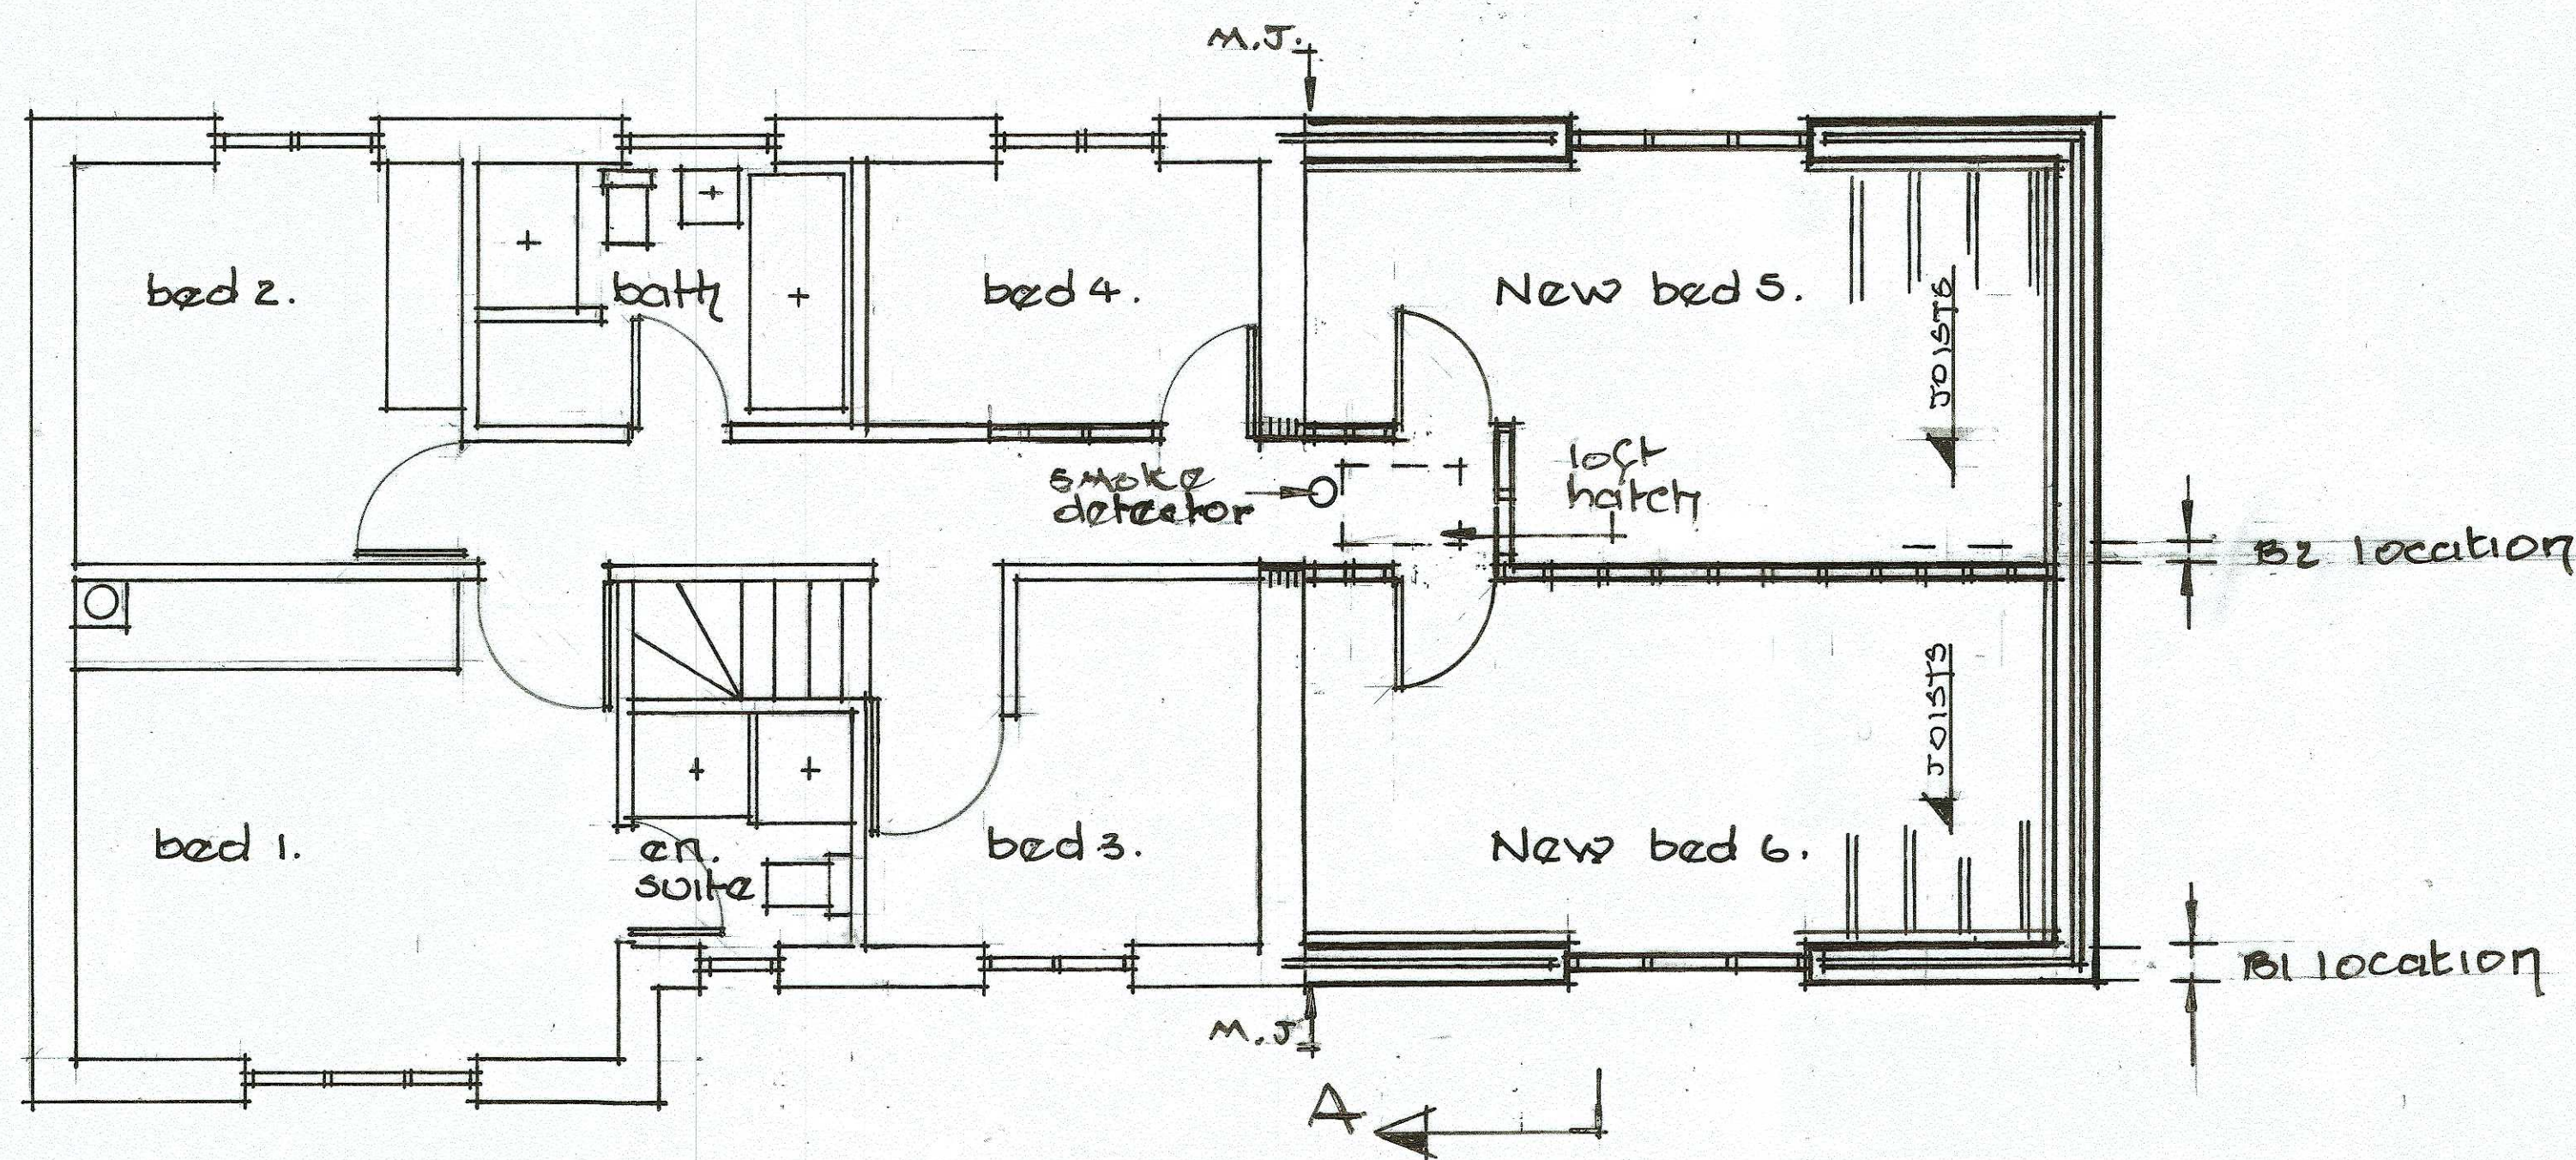

FIRST FLOOR PLAN

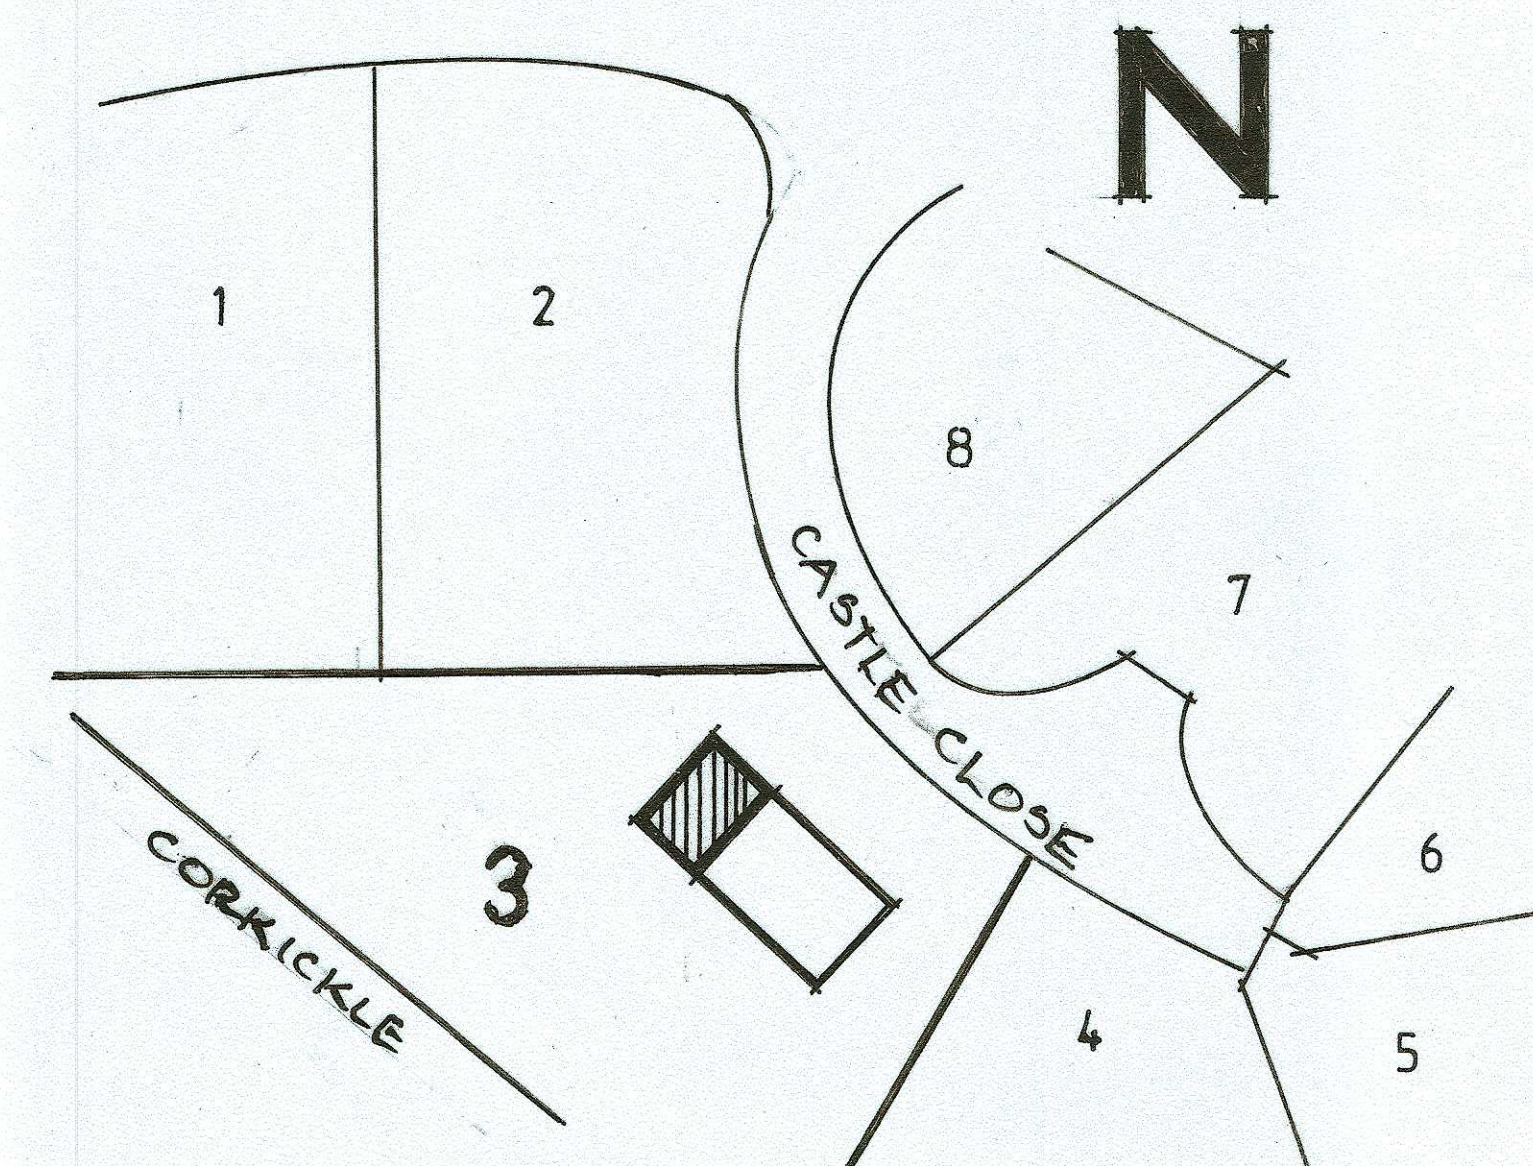

E		
D		
C		
B		
A		
	Date	Revisions

© copyright

Client
Mr & Mrs R. Curwen
Job Title
3 Castle Close
Whitehaven

CA287TP!

Drawing Title
First Floor
Extension
Plans & section

Scale 1:50

Date
MARCH 25
Drawn by
R. Curwen

Dwg. No.
1 of 2.
Rev.
A