




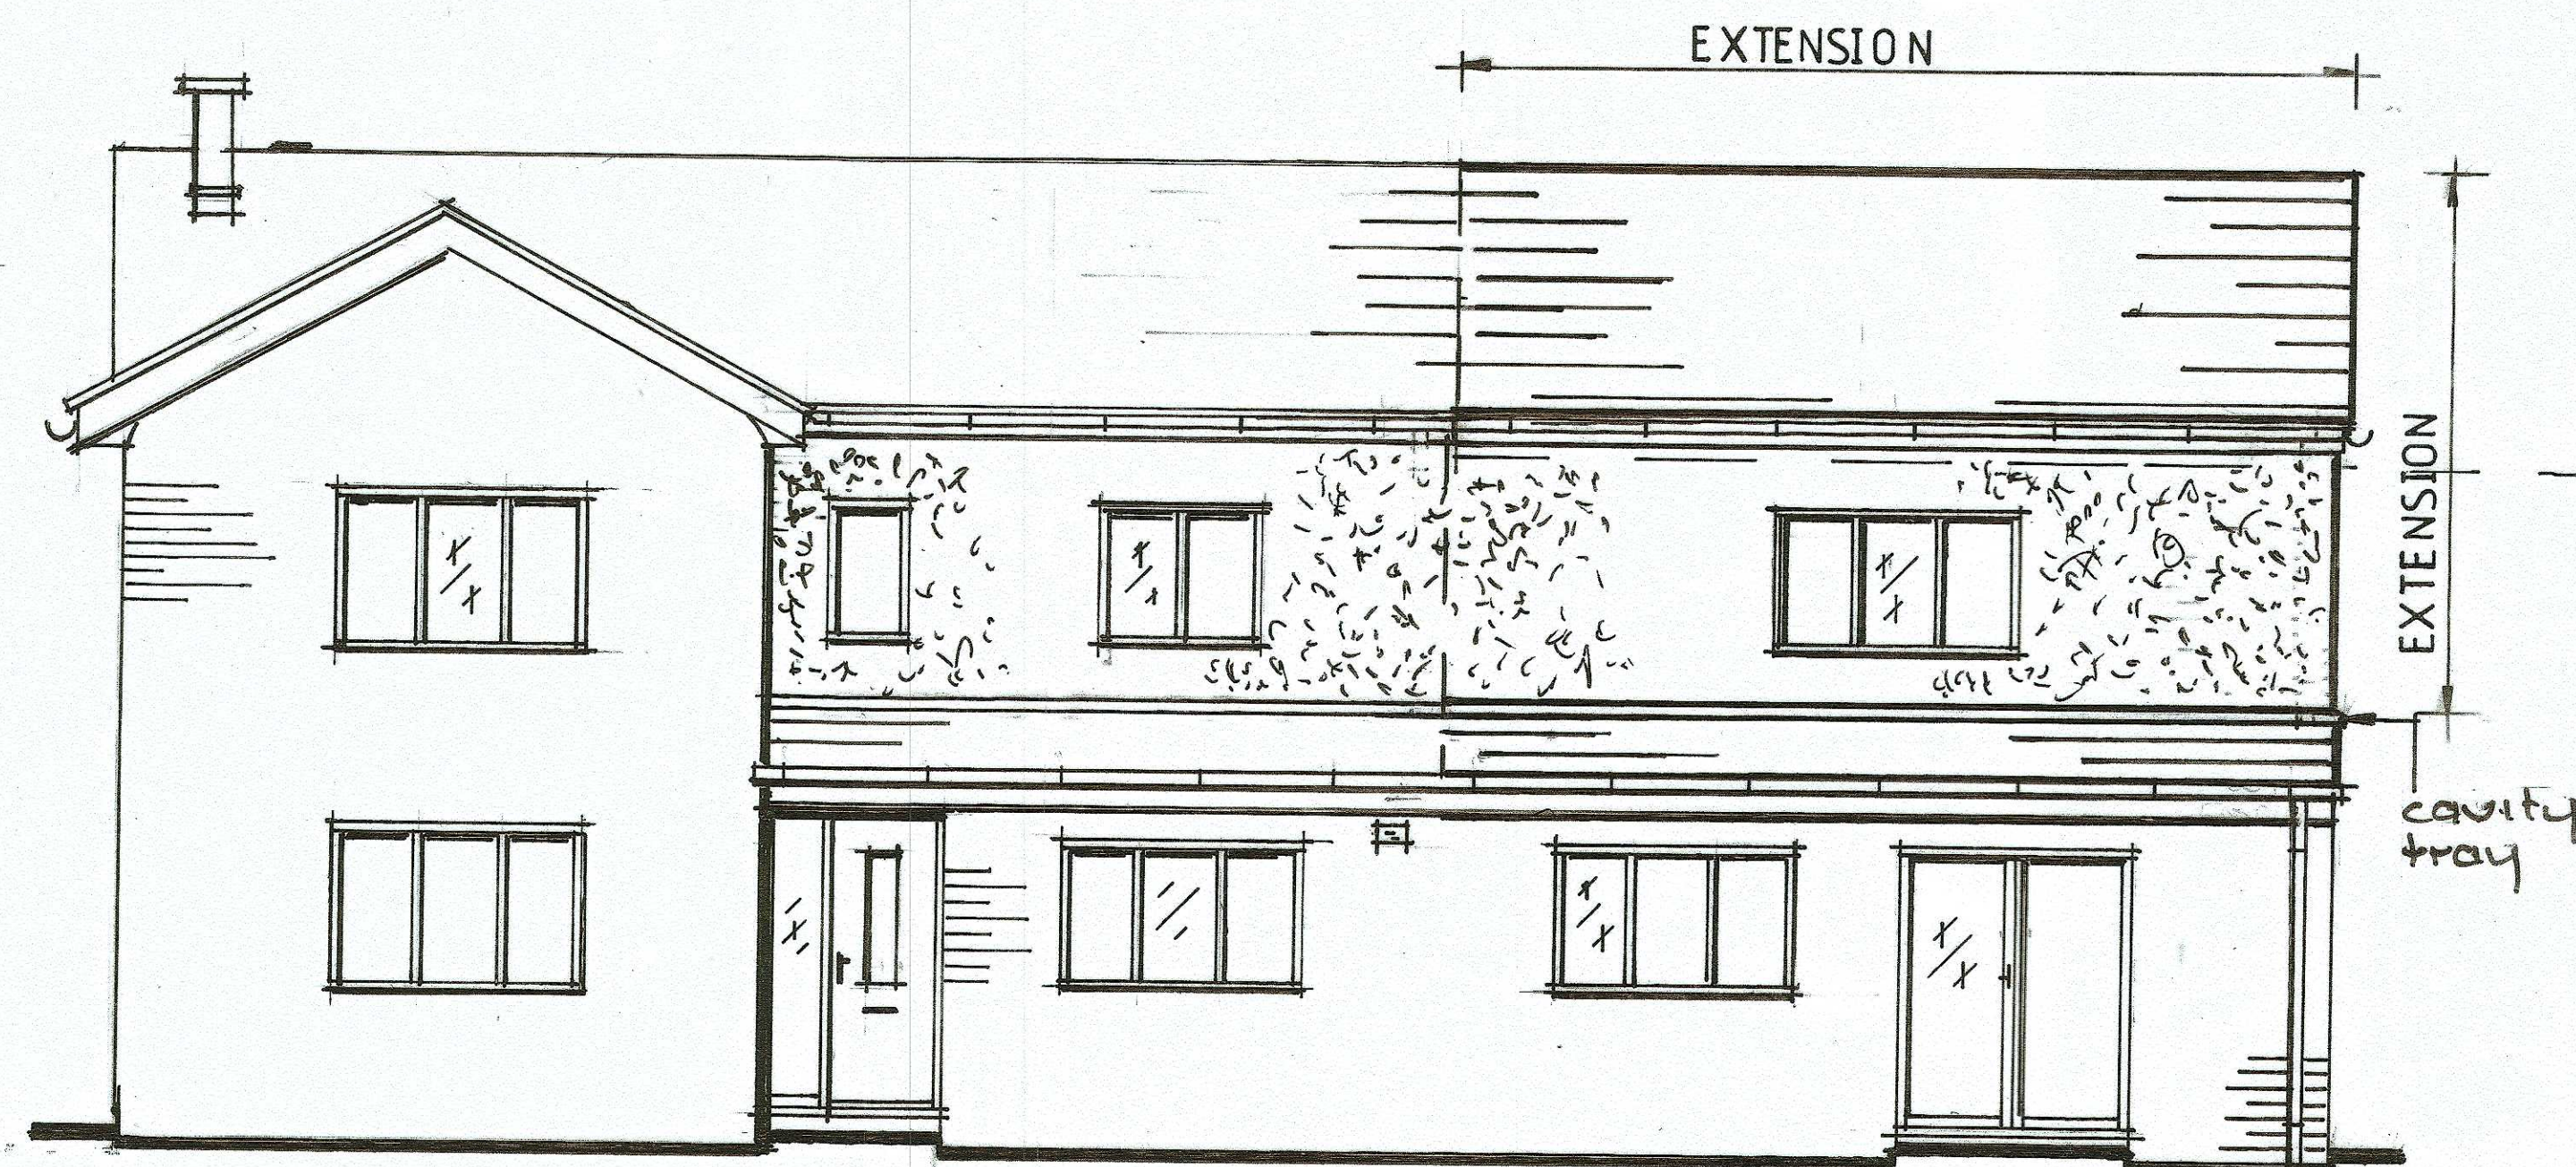


FRONT ELEVATION

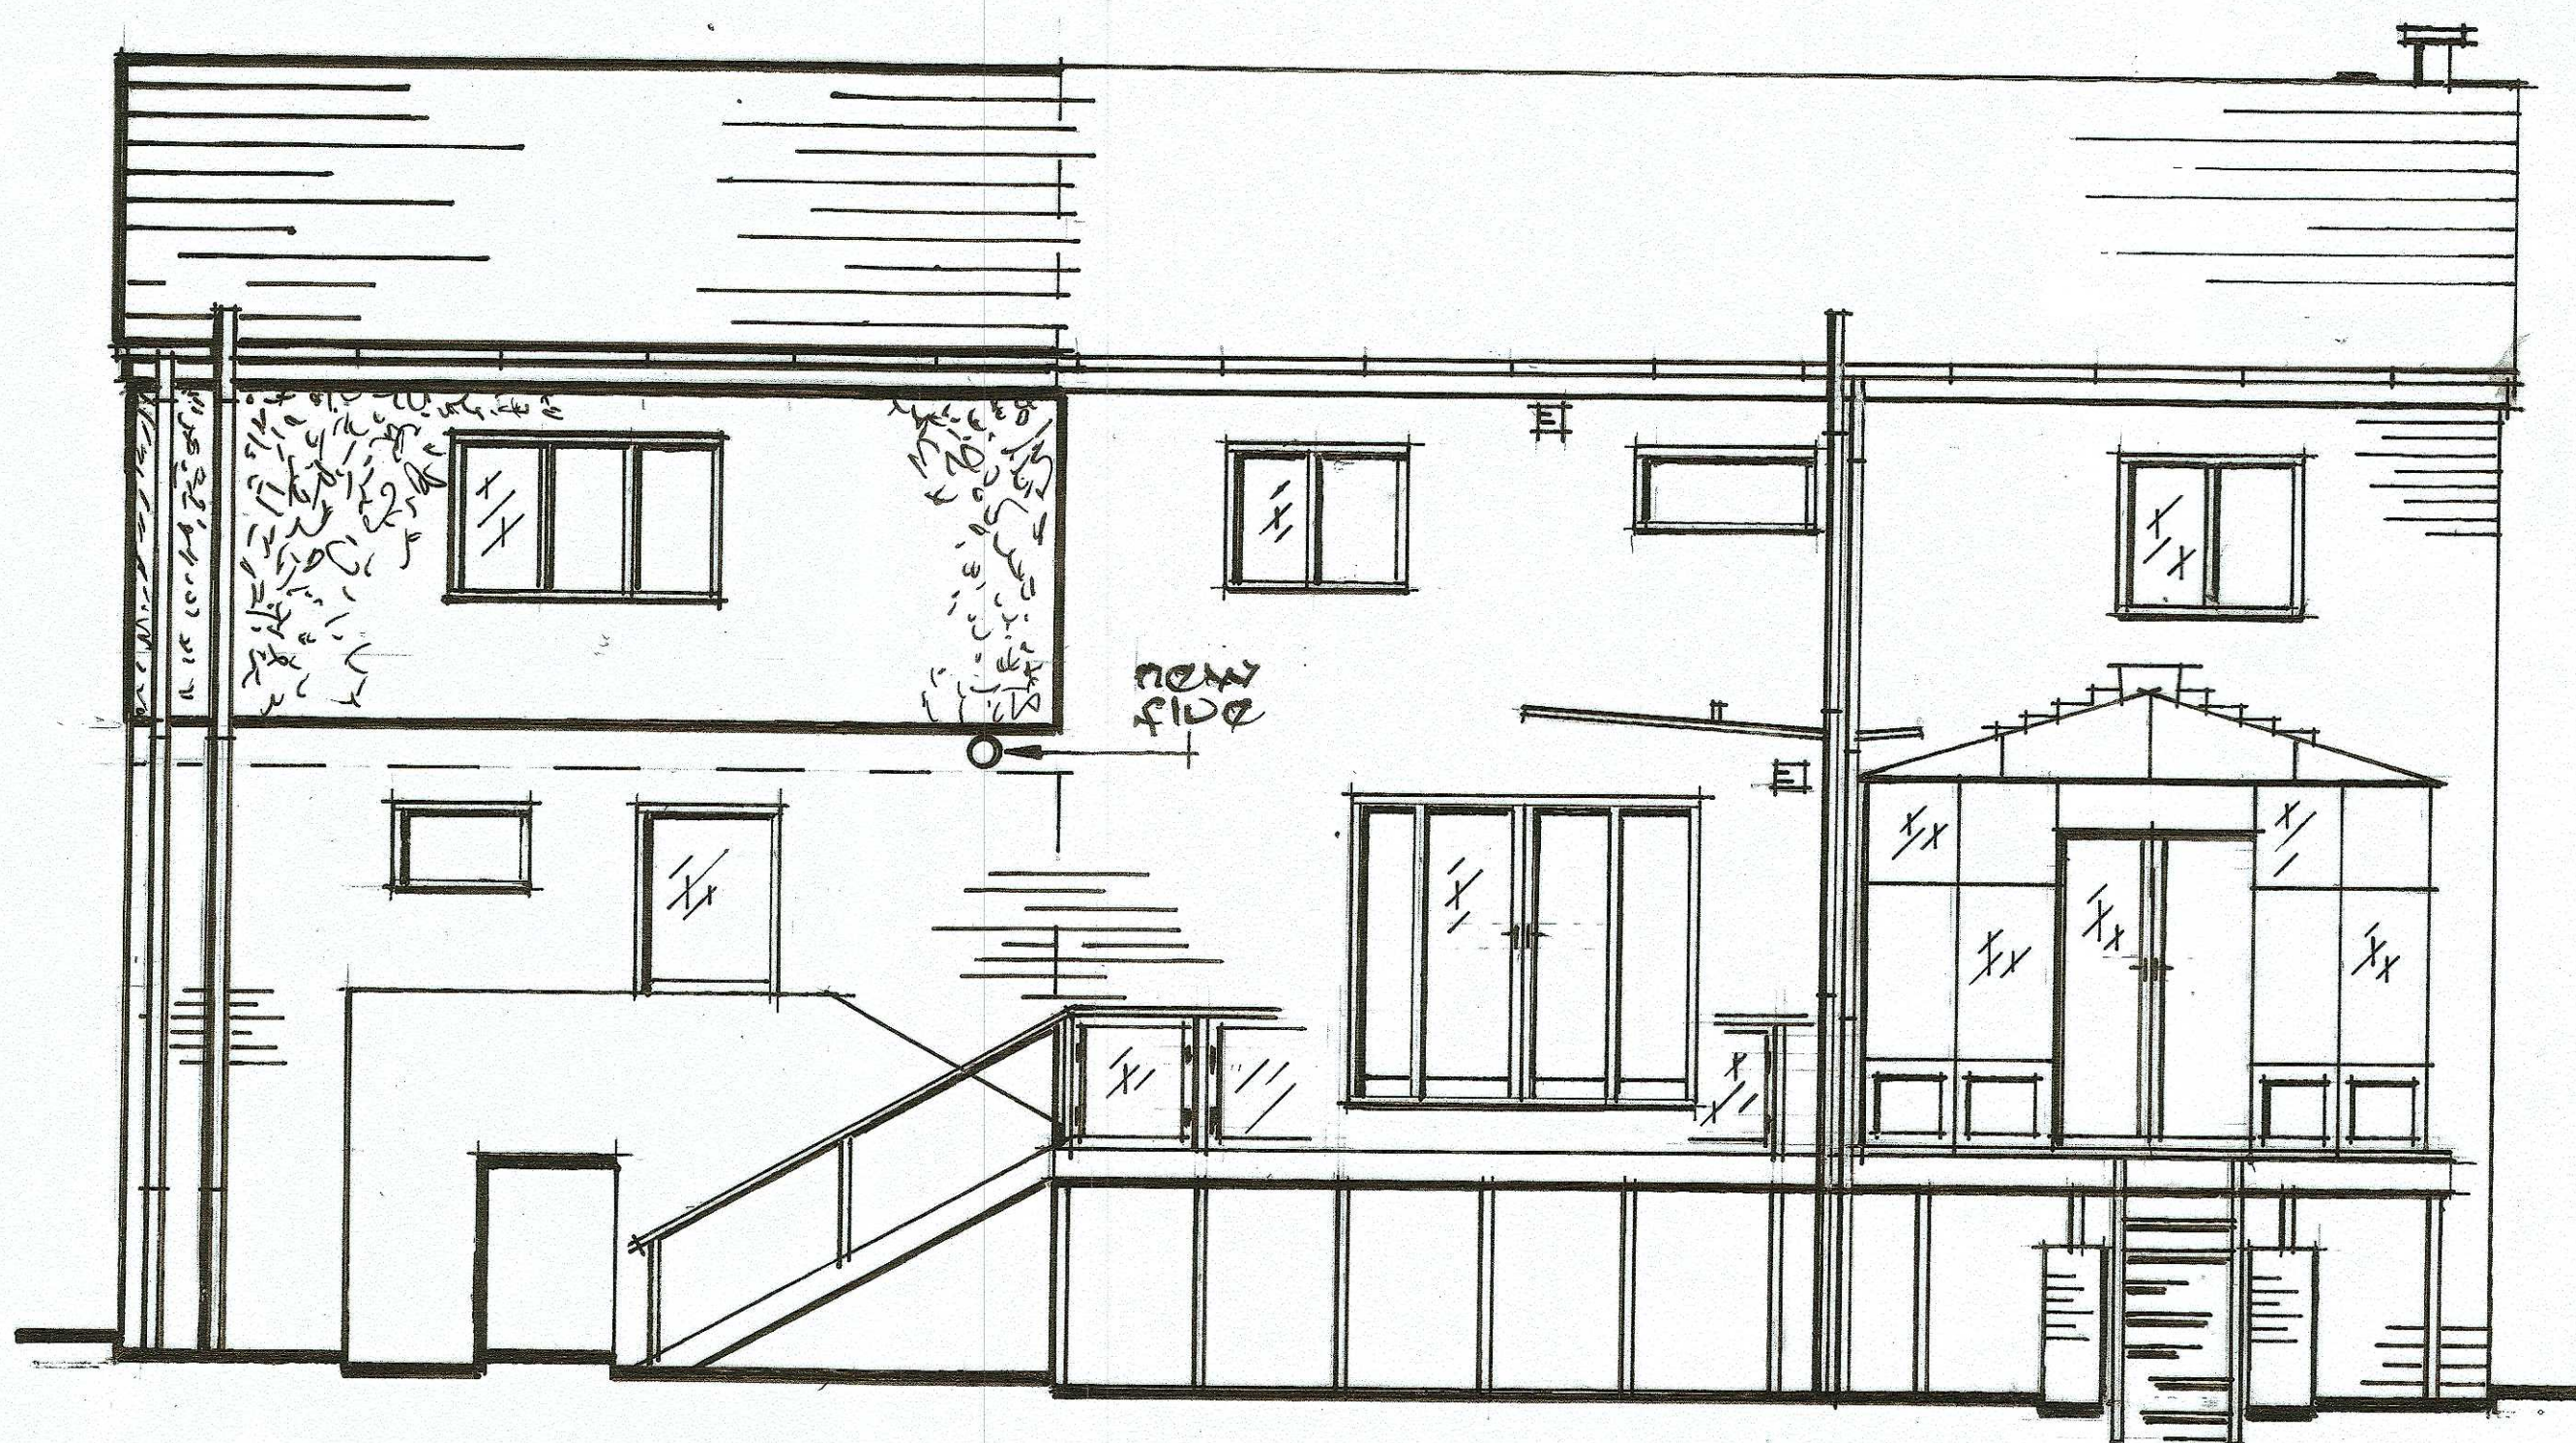

REAR ELEVATION

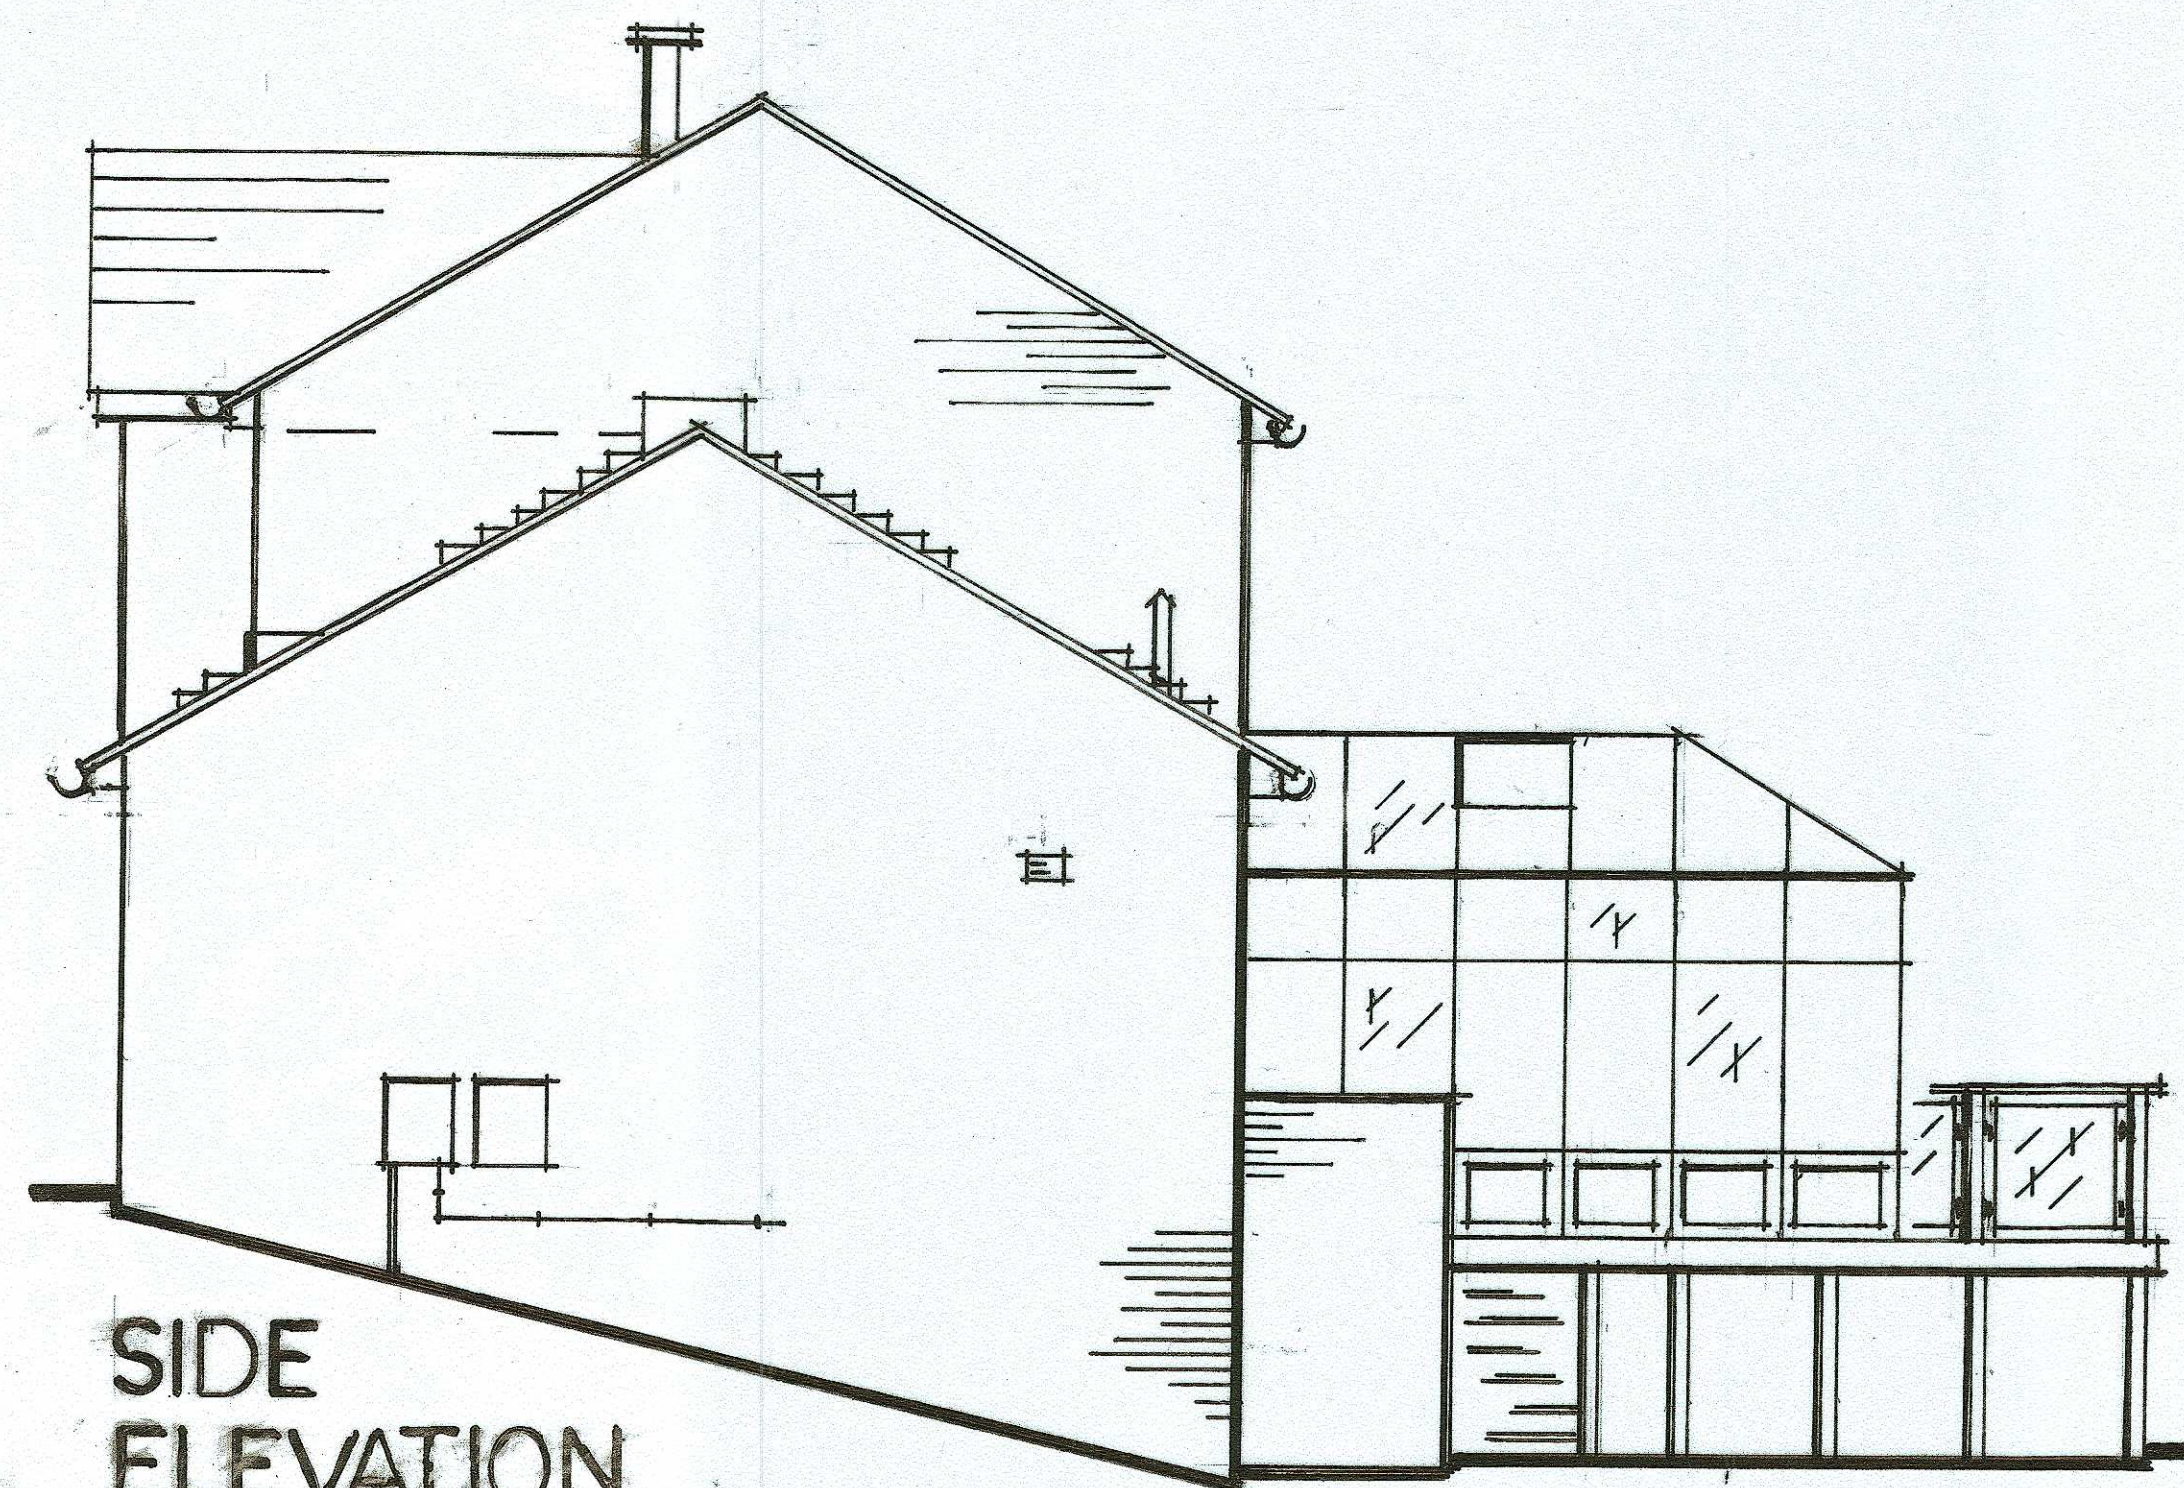

SIDE  
ELEVATION  
EXISTING

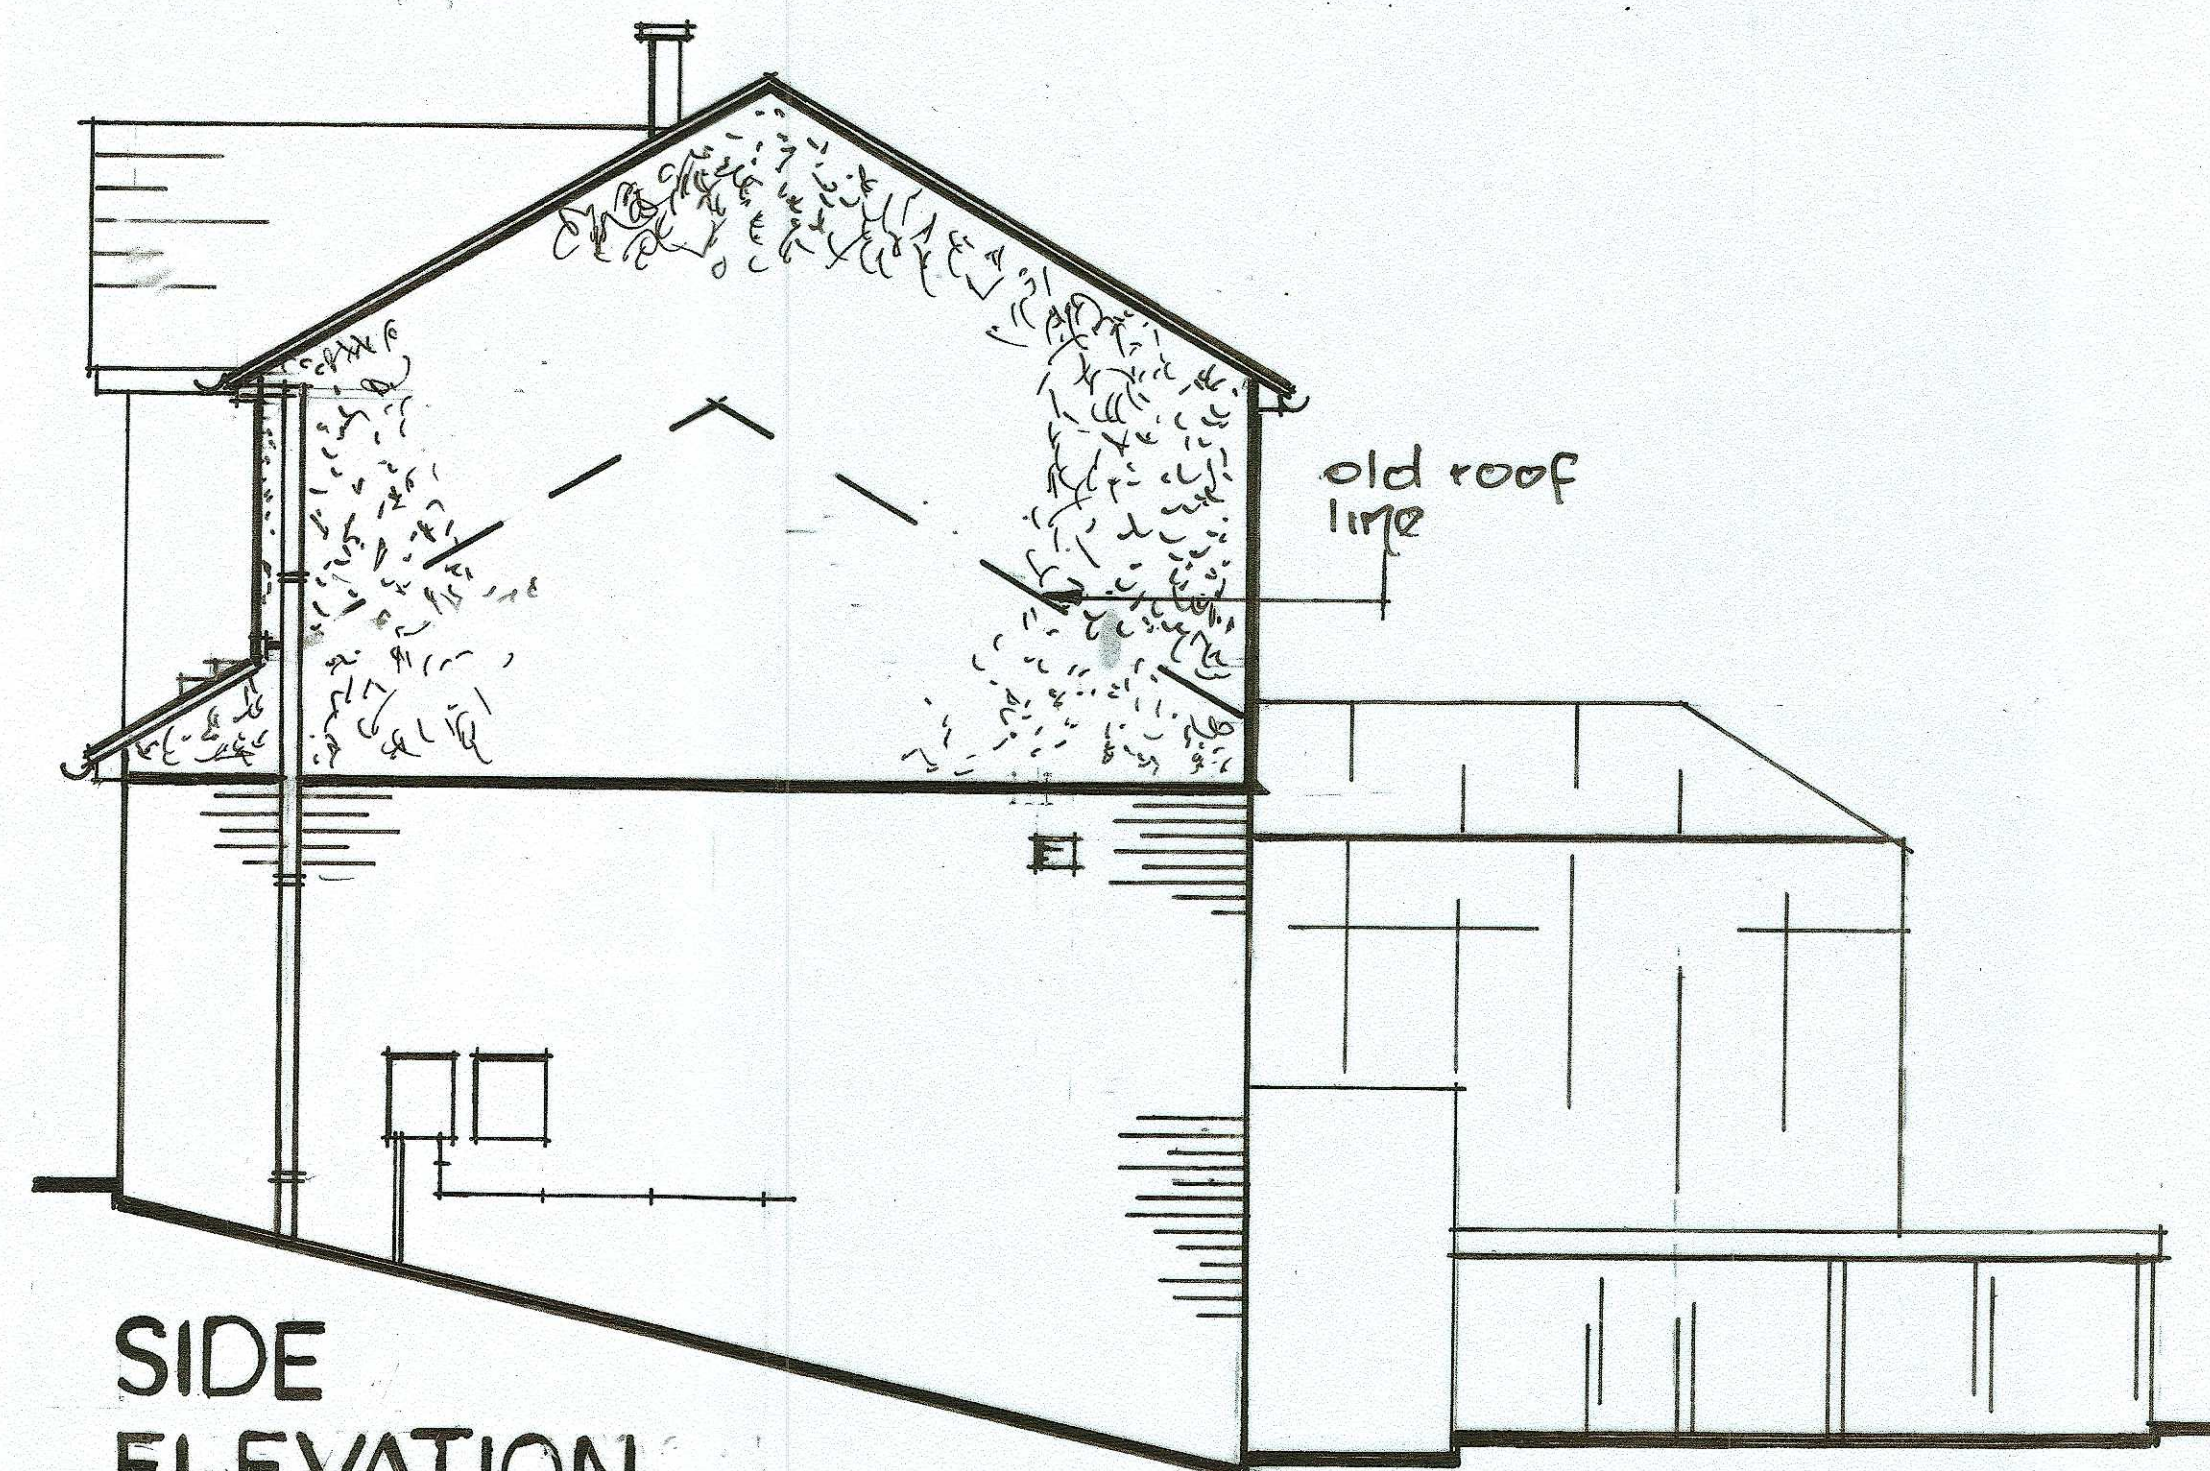

SIDE  
ELEVATION  
PROPOSED

NOTES

All dimensions must be checked on site and not scaled from this drawing.

Roof to be matching flat grey concrete tiles.

New walling to be 'Krend' finish. Colour to be confirmed.

Windows to be white UPVC, style to match existing.

White UPVC guttering & rainwater pipework.

Refer detailed spec for construction notes.

|   |      |           |
|---|------|-----------|
| E |      |           |
| D |      |           |
| C |      |           |
| B |      |           |
| A |      |           |
|   | Date | Revisions |

© copyright

Client

Mrs Mrs. R. Curwen

Job Title

3 Castle Close  
Whitehaven

CA28 7TP

Drawing Title

First Floor  
Extension

Elevations

Scale 1:50

Date

MARCH 25

Drawn by

R. Curwen

Dwg. No.

2 of 2

Rev.

A